
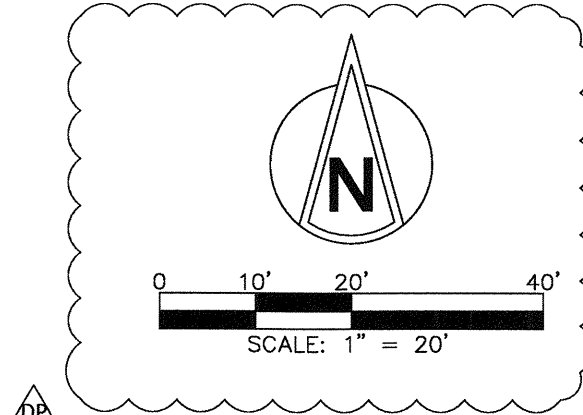


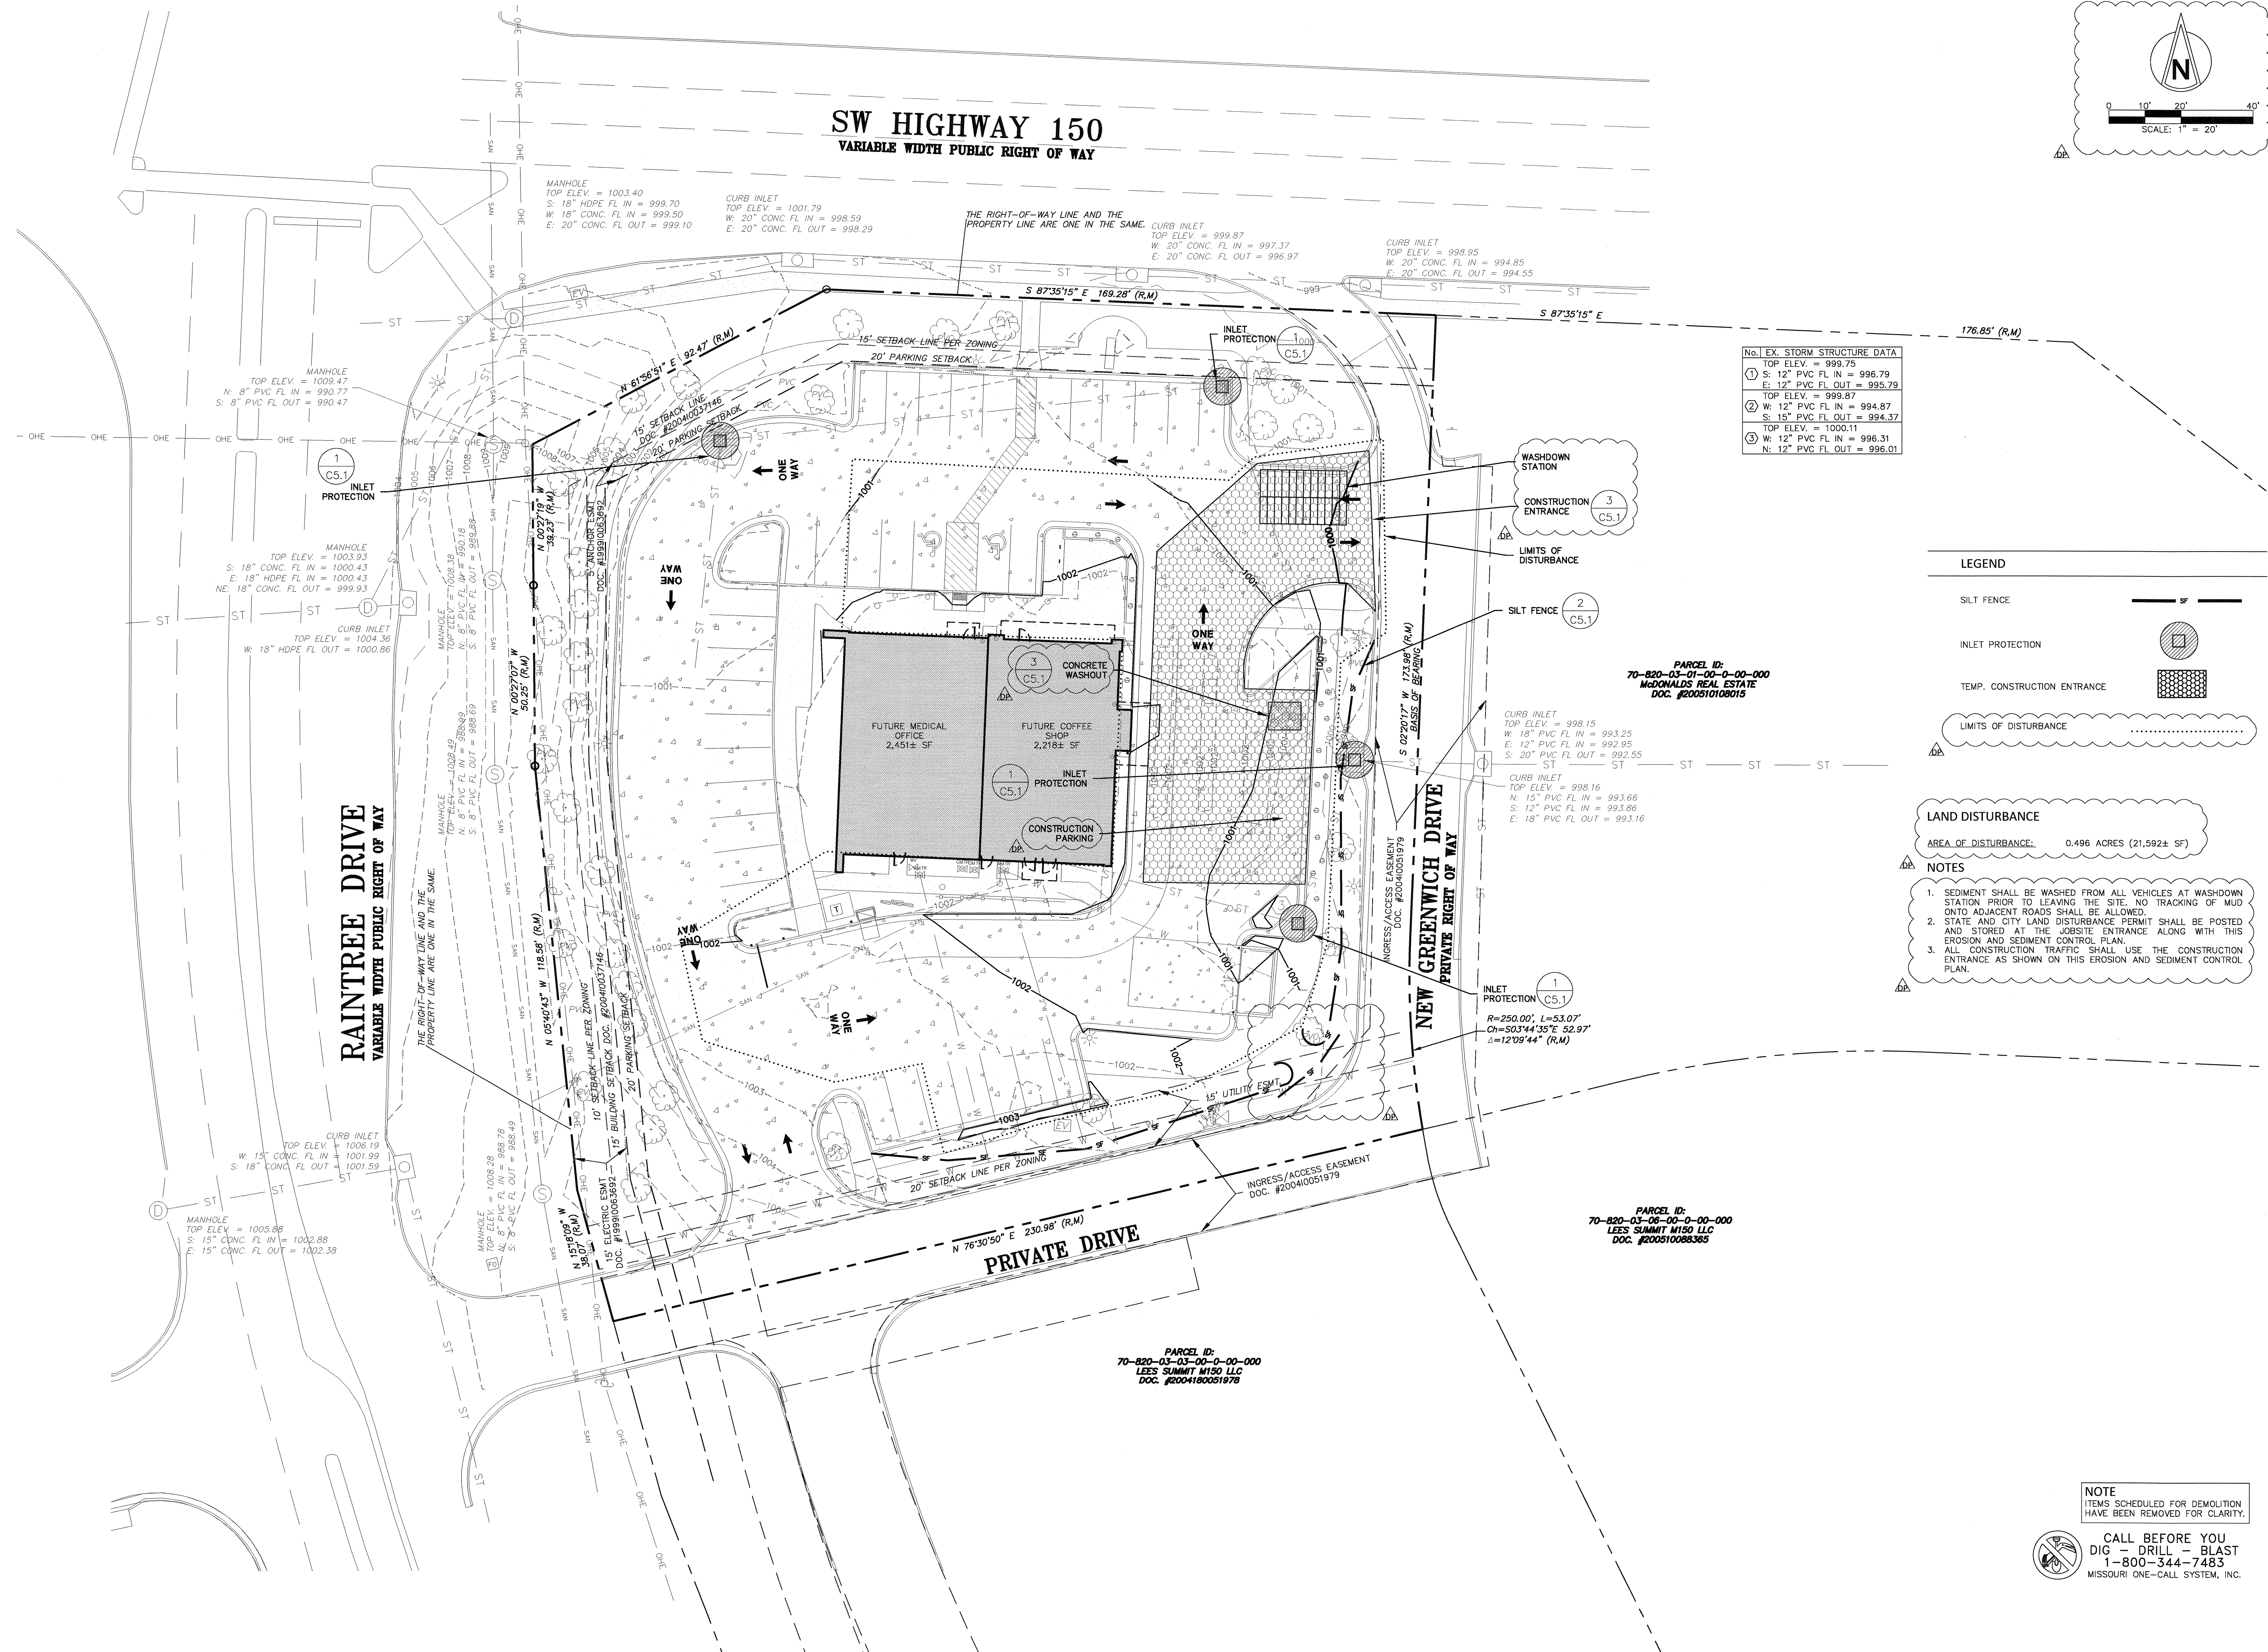

No. EX. STORM STRUCTURE DATA	
1	TOP ELEV. = 999.75
2	S: 12" PVC FL IN = 996.79
3	E: 12" PVC FL OUT = 995.79
4	TOP ELEV. = 999.87
5	W: 12" PVC FL IN = 994.87
6	S: 15" PVC FL OUT = 994.37
7	TOP ELEV. = 1000.11
8	W: 12" PVC FL IN = 996.31
9	N: 12" PVC FL OUT = 996.01

LEGEND

- SILT FENCE
- INLET PROTECTION
- TEMP. CONSTRUCTION ENTRANCE
- LIMITS OF DISTURBANCE

LAND DISTURBANCE

AREA OF DISTURBANCE: 0.496 ACRES (21,592± SF)


NOTES

- SEDIMENT SHALL BE WASHED FROM ALL VEHICLES AT WASHDOWN STATION PRIOR TO LEAVING THE SITE. NO TRACKING OF MUD ONTO ADJACENT ROADS SHALL BE ALLOWED.
- STATE AND CITY LAND DISTURBANCE PERMIT SHALL BE POSTED AND STORED AT THE JOBSITE ENTRANCE ALONG WITH THIS EROSION AND SEDIMENT CONTROL PLAN.
- ALL CONSTRUCTION TRAFFIC SHALL USE THE CONSTRUCTION ENTRANCE AS SHOWN ON THIS EROSION AND SEDIMENT CONTROL PLAN.

BUILDING RENOVATION
155 SW M-150 HIGHWAY
LEE'S SUMMIT, MO 64082

CONSTR. DOC. & REVISIONS	
No.	Description
1	Development Plan Response

CASCO DIVERSIFIED CORPORATION
CERTIFICATE OF AUTHORITY
#000613 12/31/21

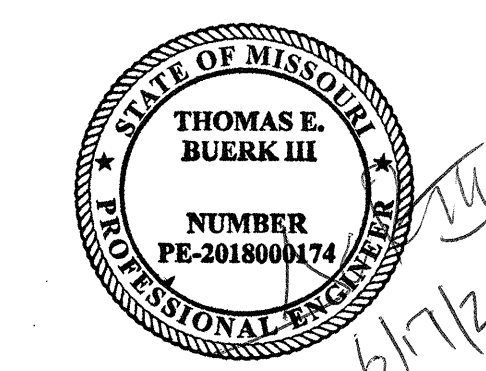

PROFESSIONAL OF RECORD
Buerk III, Thomas E.
License No. PE-201800174
Expiration Date 12/31/20

Drawn By/Checked By:	MEB/TEB
Project Number	320488
Permit Date	06-17-20

EROSION & SEDIMENT CONTROL PLAN

C5.0

NOTE
ITEMS SCHEDULED FOR DEMOLITION
HAVE BEEN REMOVED FOR CLARITY.

CALL BEFORE YOU
DIG - DRILL - BLAST
1-800-344-7483
MISSOURI ONE-CALL SYSTEM, INC.