
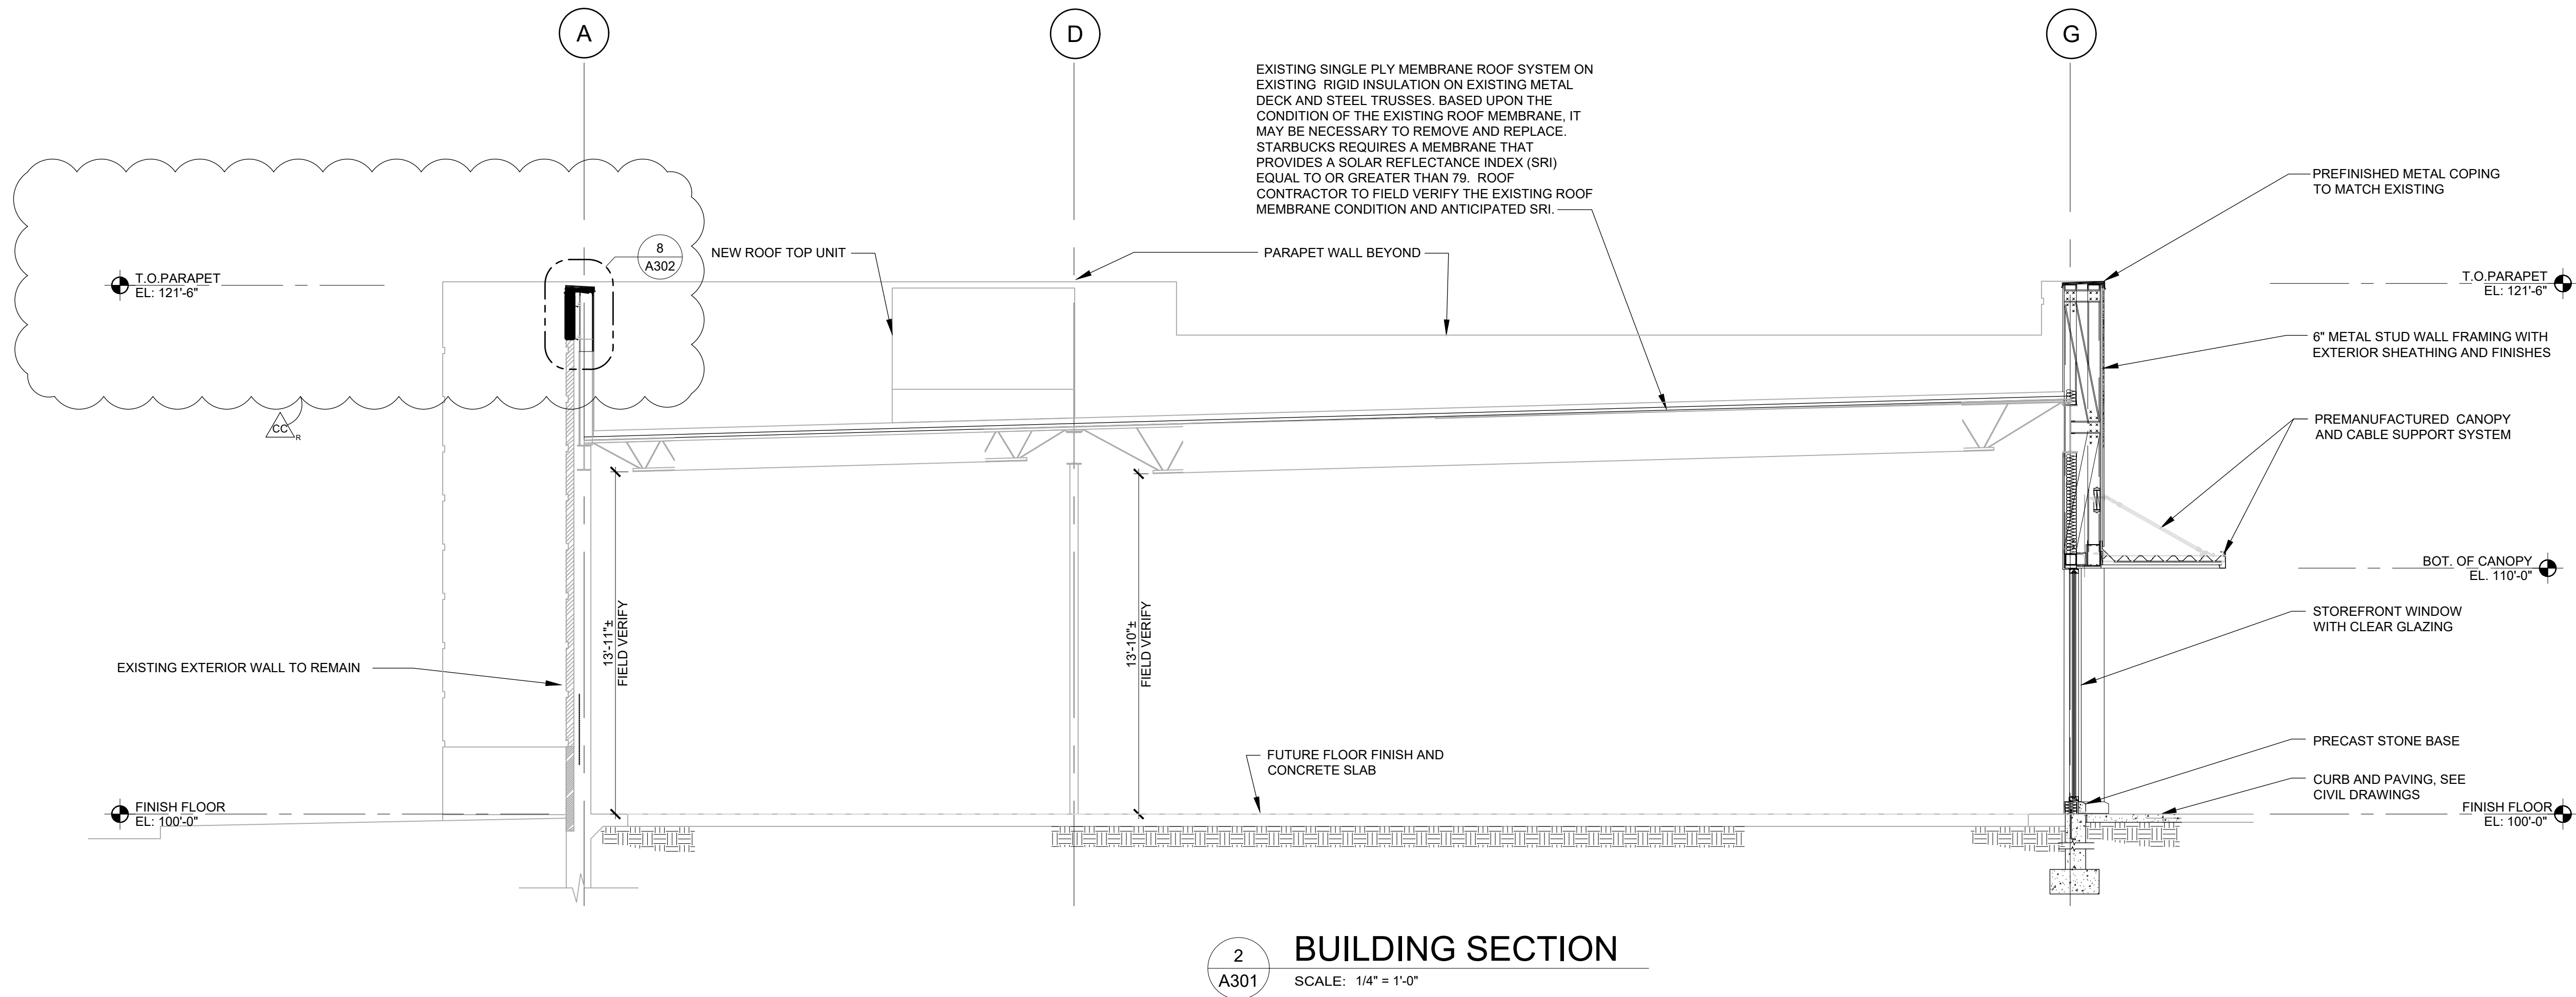


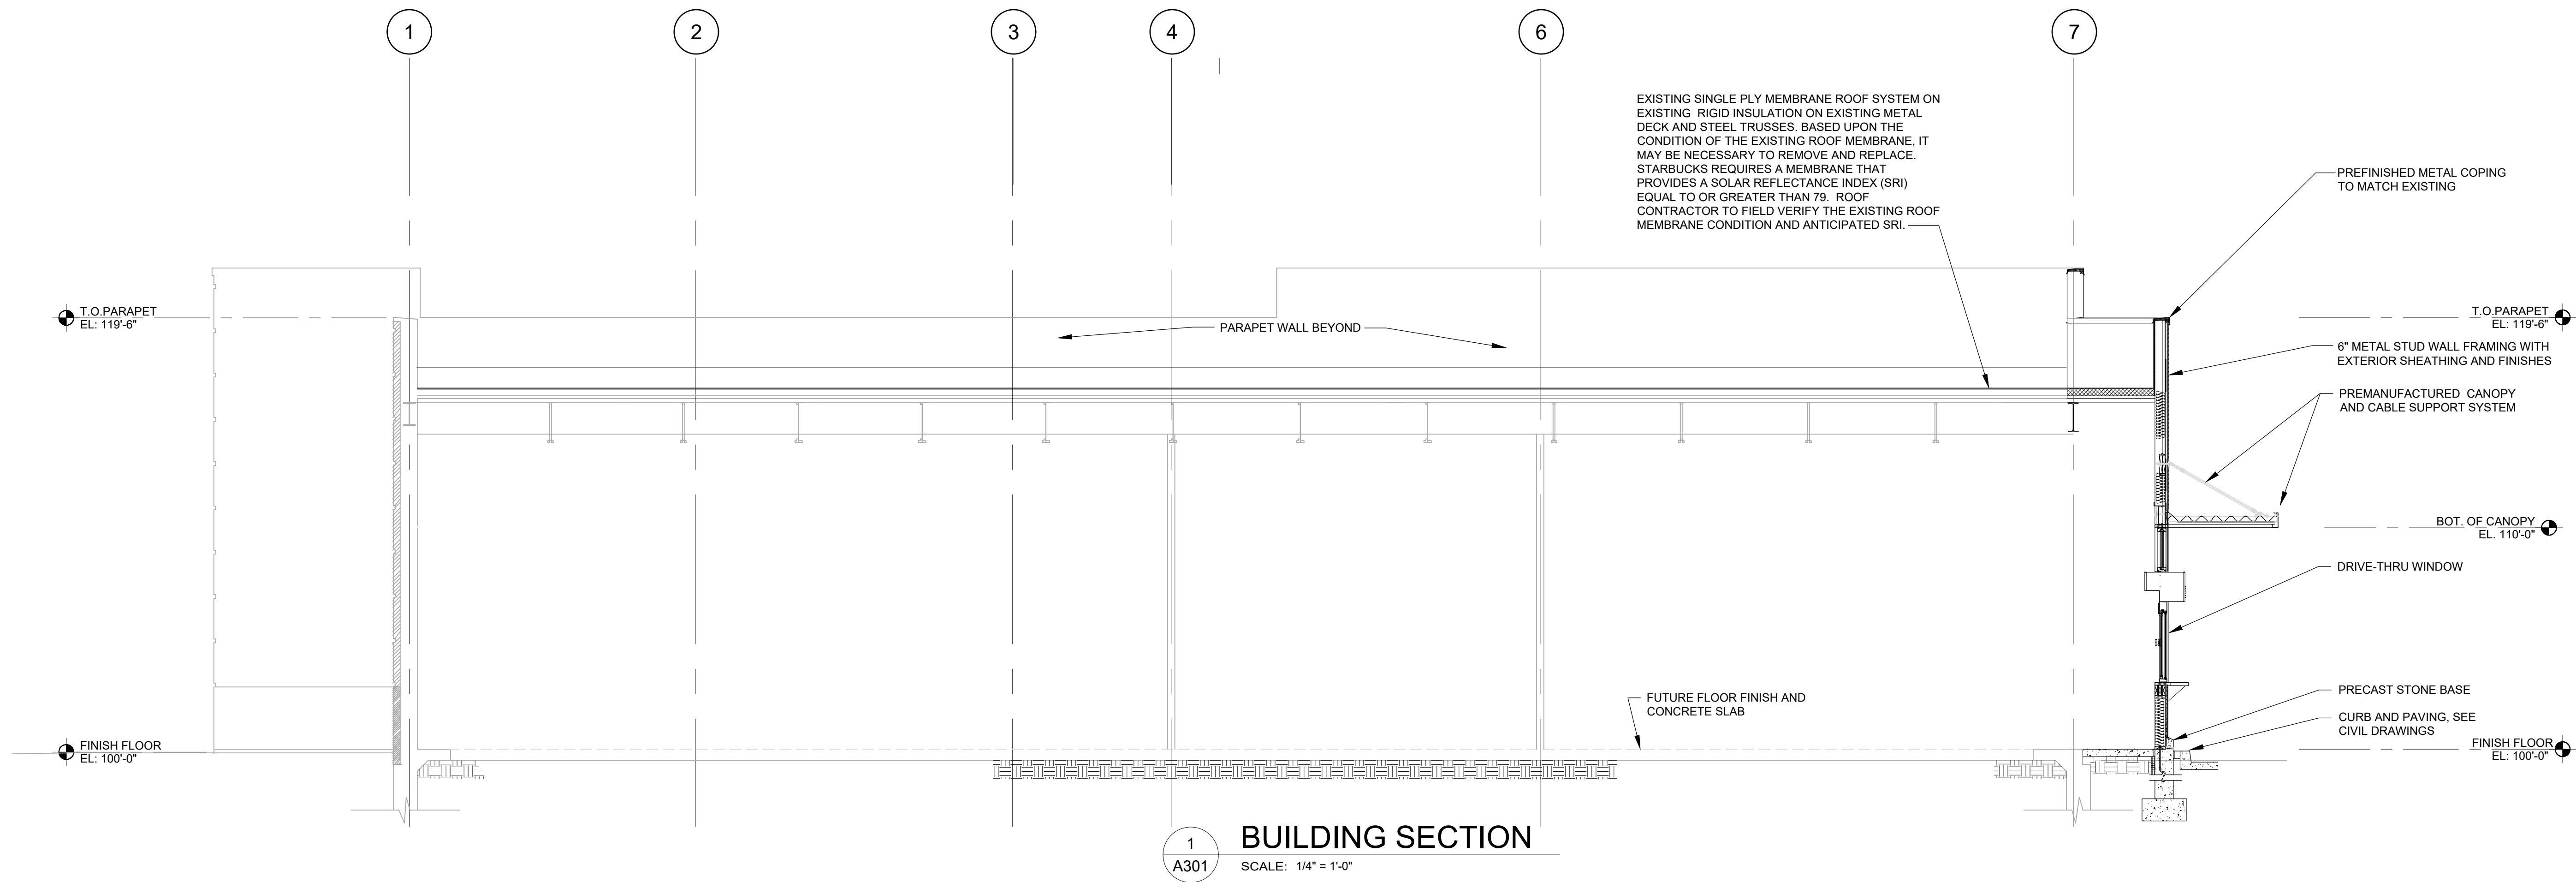

CASCO

12 Sunnen Drive, Suite 100, St. Louis, MO 63143 T: 314.821.1100

MIDLAND

GENERAL CONTRACTORS INCORPORATED

Starbucks & Medical Office

155 S.W. MO-150 HWY
LEE'S SUMMIT, MO 64802

CONSTR. DOC. & REVISIONS

No.	Description	Date
05/12/20	Owner Review	05/12/20
06/30/20	City Comments	06/30/20
CC	City Comments	

CASCO DIVERSIFIED CORPORATION
ARCHITECTURAL
CERTIFICATE OF AUTHORITY
#000329 12/31/21

STATE OF MISSOURI

KEYMAL L. BULLOCK
NUMBER
A-2004011669
ARCHITECT

6/30/20

PROFESSIONAL OF RECORD
BULLOCK, KEYMAL L.
License NO. 2004011669
Expiration Date 12/31/20

Drawn By/Checked By: RMT/MSD
Project Number 320488
Permit Date 06-17-20

BUILDING
SECTIONS

A301