

PREPARED BY:



SCHLAGEL & ASSOCIATES, P.A.


WINTERSET VALLEY REPLAT LOTS 1450, 1451, & TRACT A51  
SEDIMENT CONTROL PLAN, MASTER DRAINAGE PLAN,  
STREET, AND STORMWATER PLANS  
NW CARSON DRIVE & AUDUBON LANE  
LEE'S SUMMIT, MISSOURI

REVISION DATE	DESCRIPTION
1. 04/28/2020	CITY COMMENTS
2. 07/20/2020	ADA Spot Elevations
3.	
4.	
5.	
6.	
7.	
8.	
9.	

INT DET (ADA  
RAMP DETAIL)

SHEET

10.1

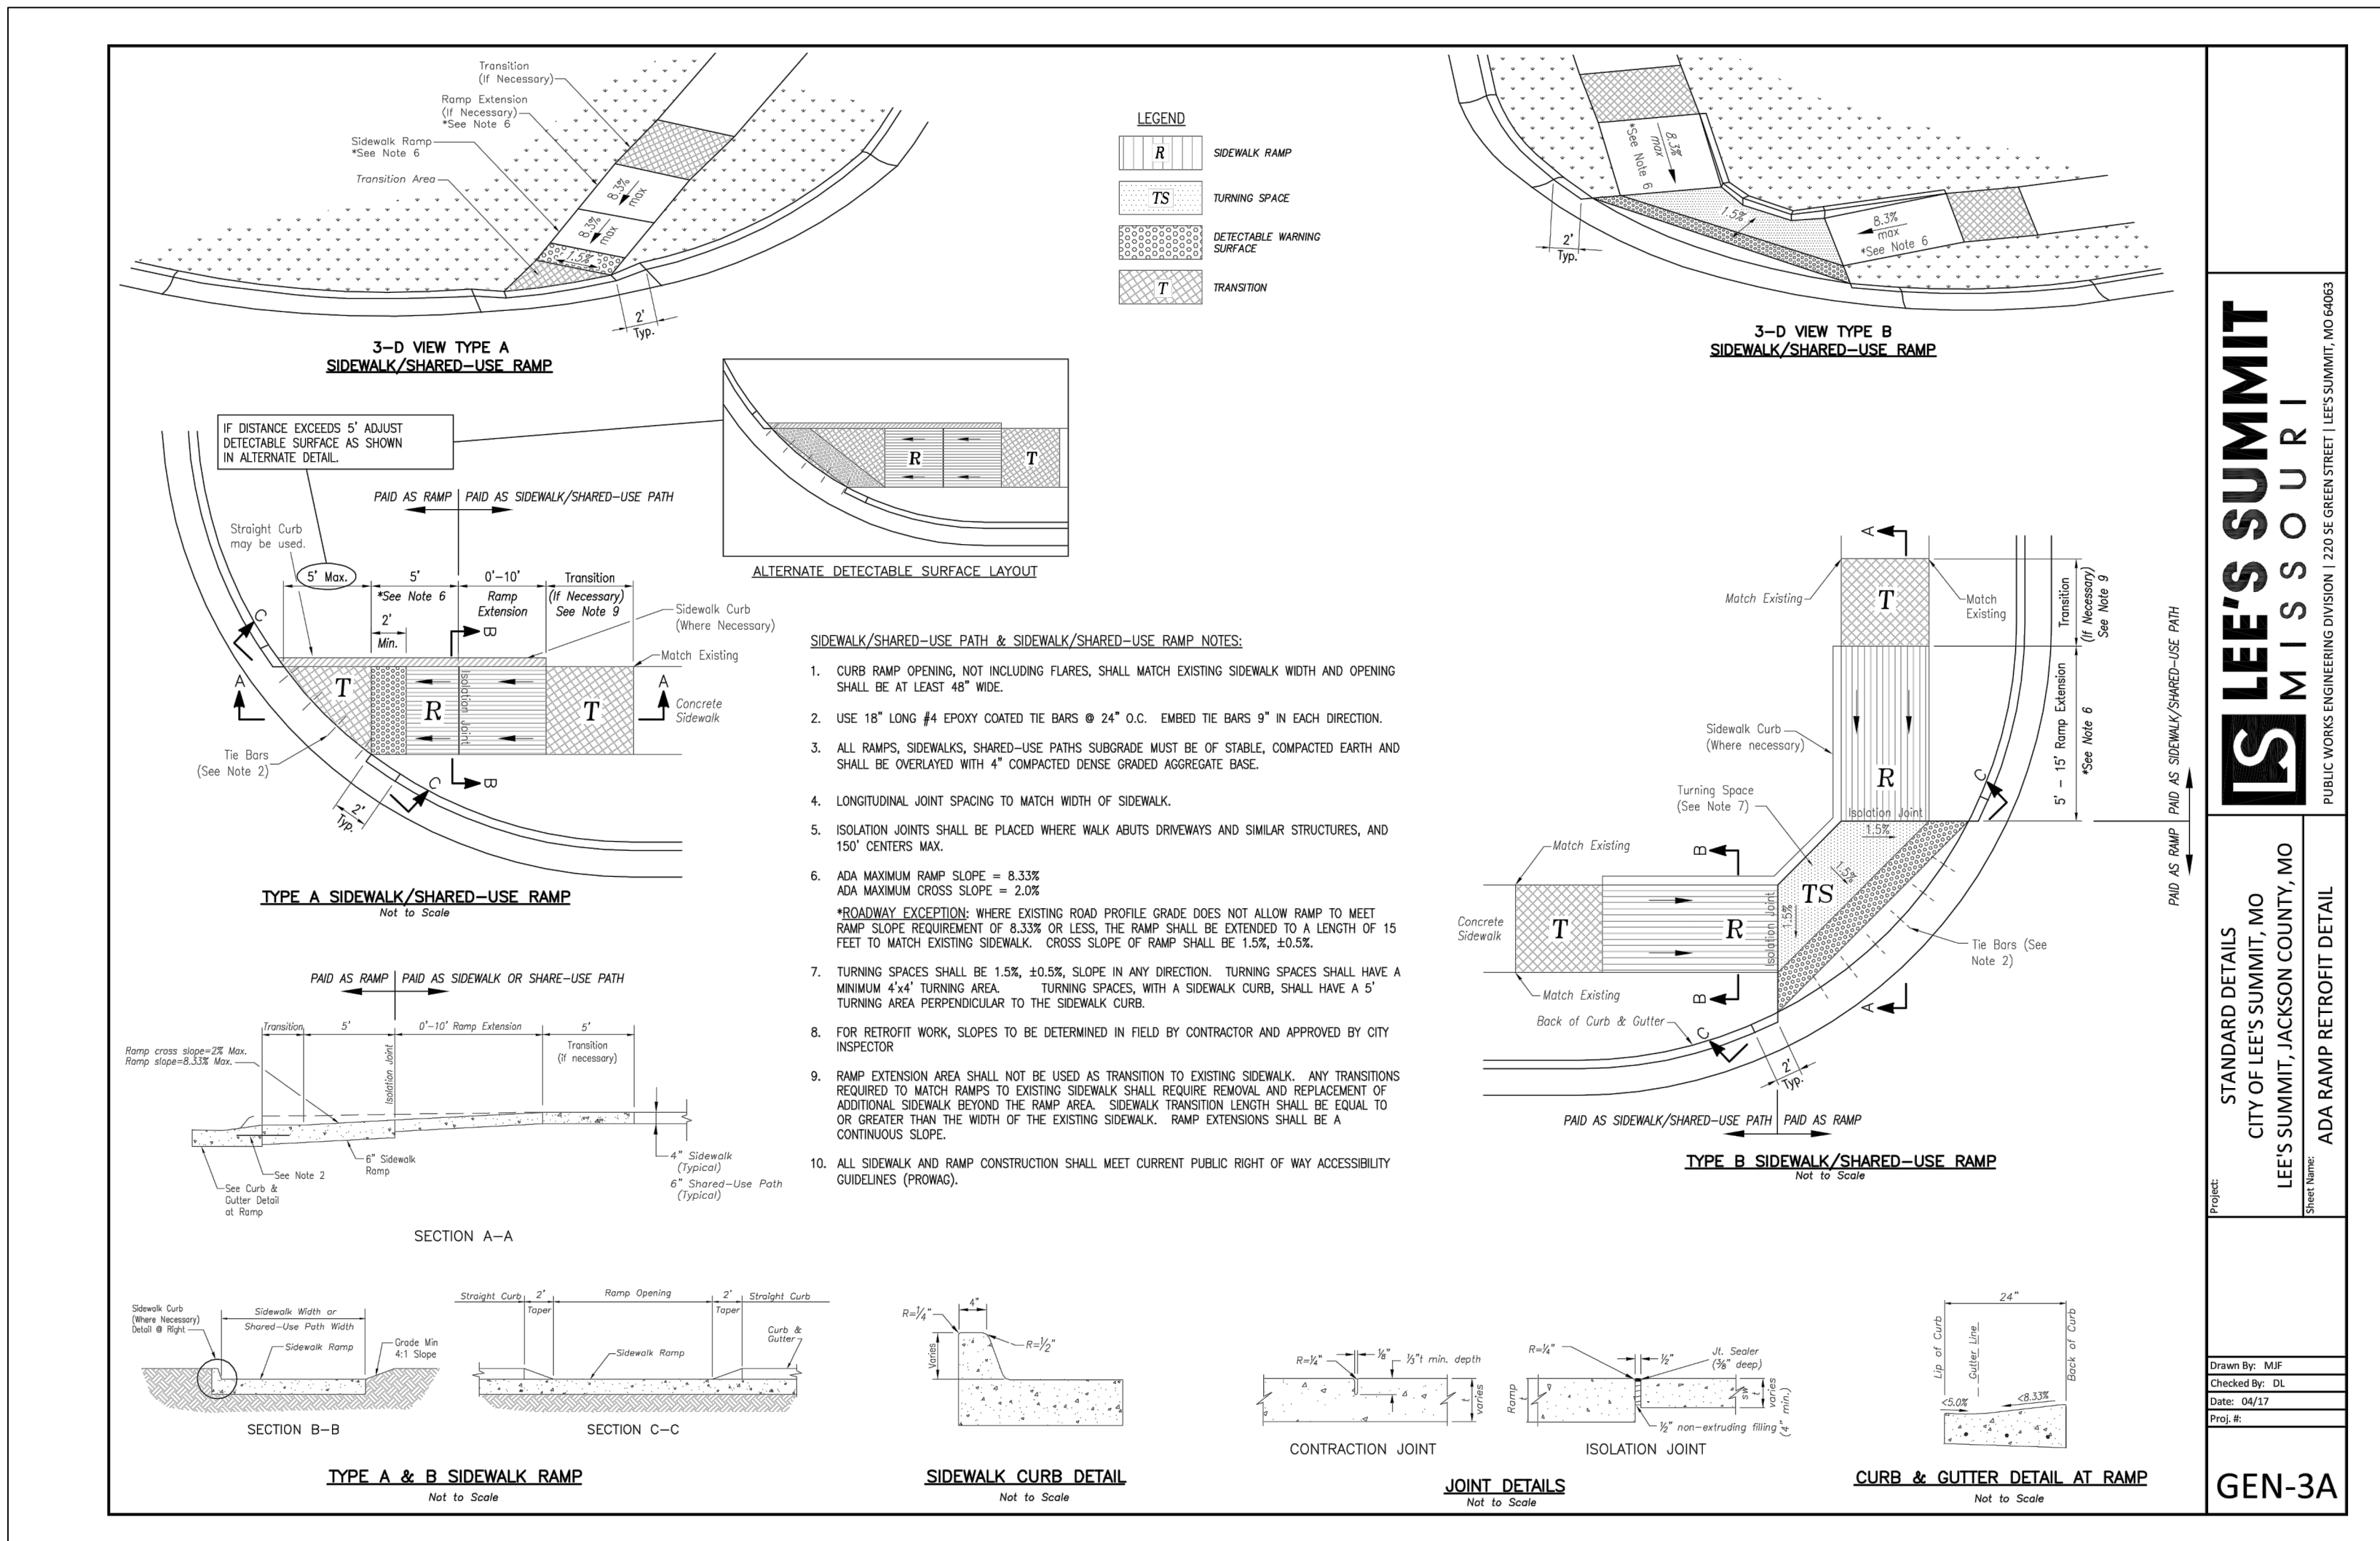

RELEASE FOR  
CONSTRUCTION  
AS NOTED ON PLANS REVIEW  
DEVELOPMENT SERVICES  
LEE'S SUMMIT, MISSOURI

07/29/2020