


POND #1
TOP OF DAM ELEV. = 1009.00
WATER SURFACE ELEV. = 1005.00
BOTTOM OF POND ELEV. = 1001.00
EMERGENCY SPILLWAY = RISER PIPE
SERVES AS EMERGENCY SPILLWAY.

NOTE:
THE POND #1 100 YEAR WATER
SURFACE ELEVATION WITH
CLOGGED OUTLET
STRUCTURE = 1008.28





Know what's below.
Call before you dig.

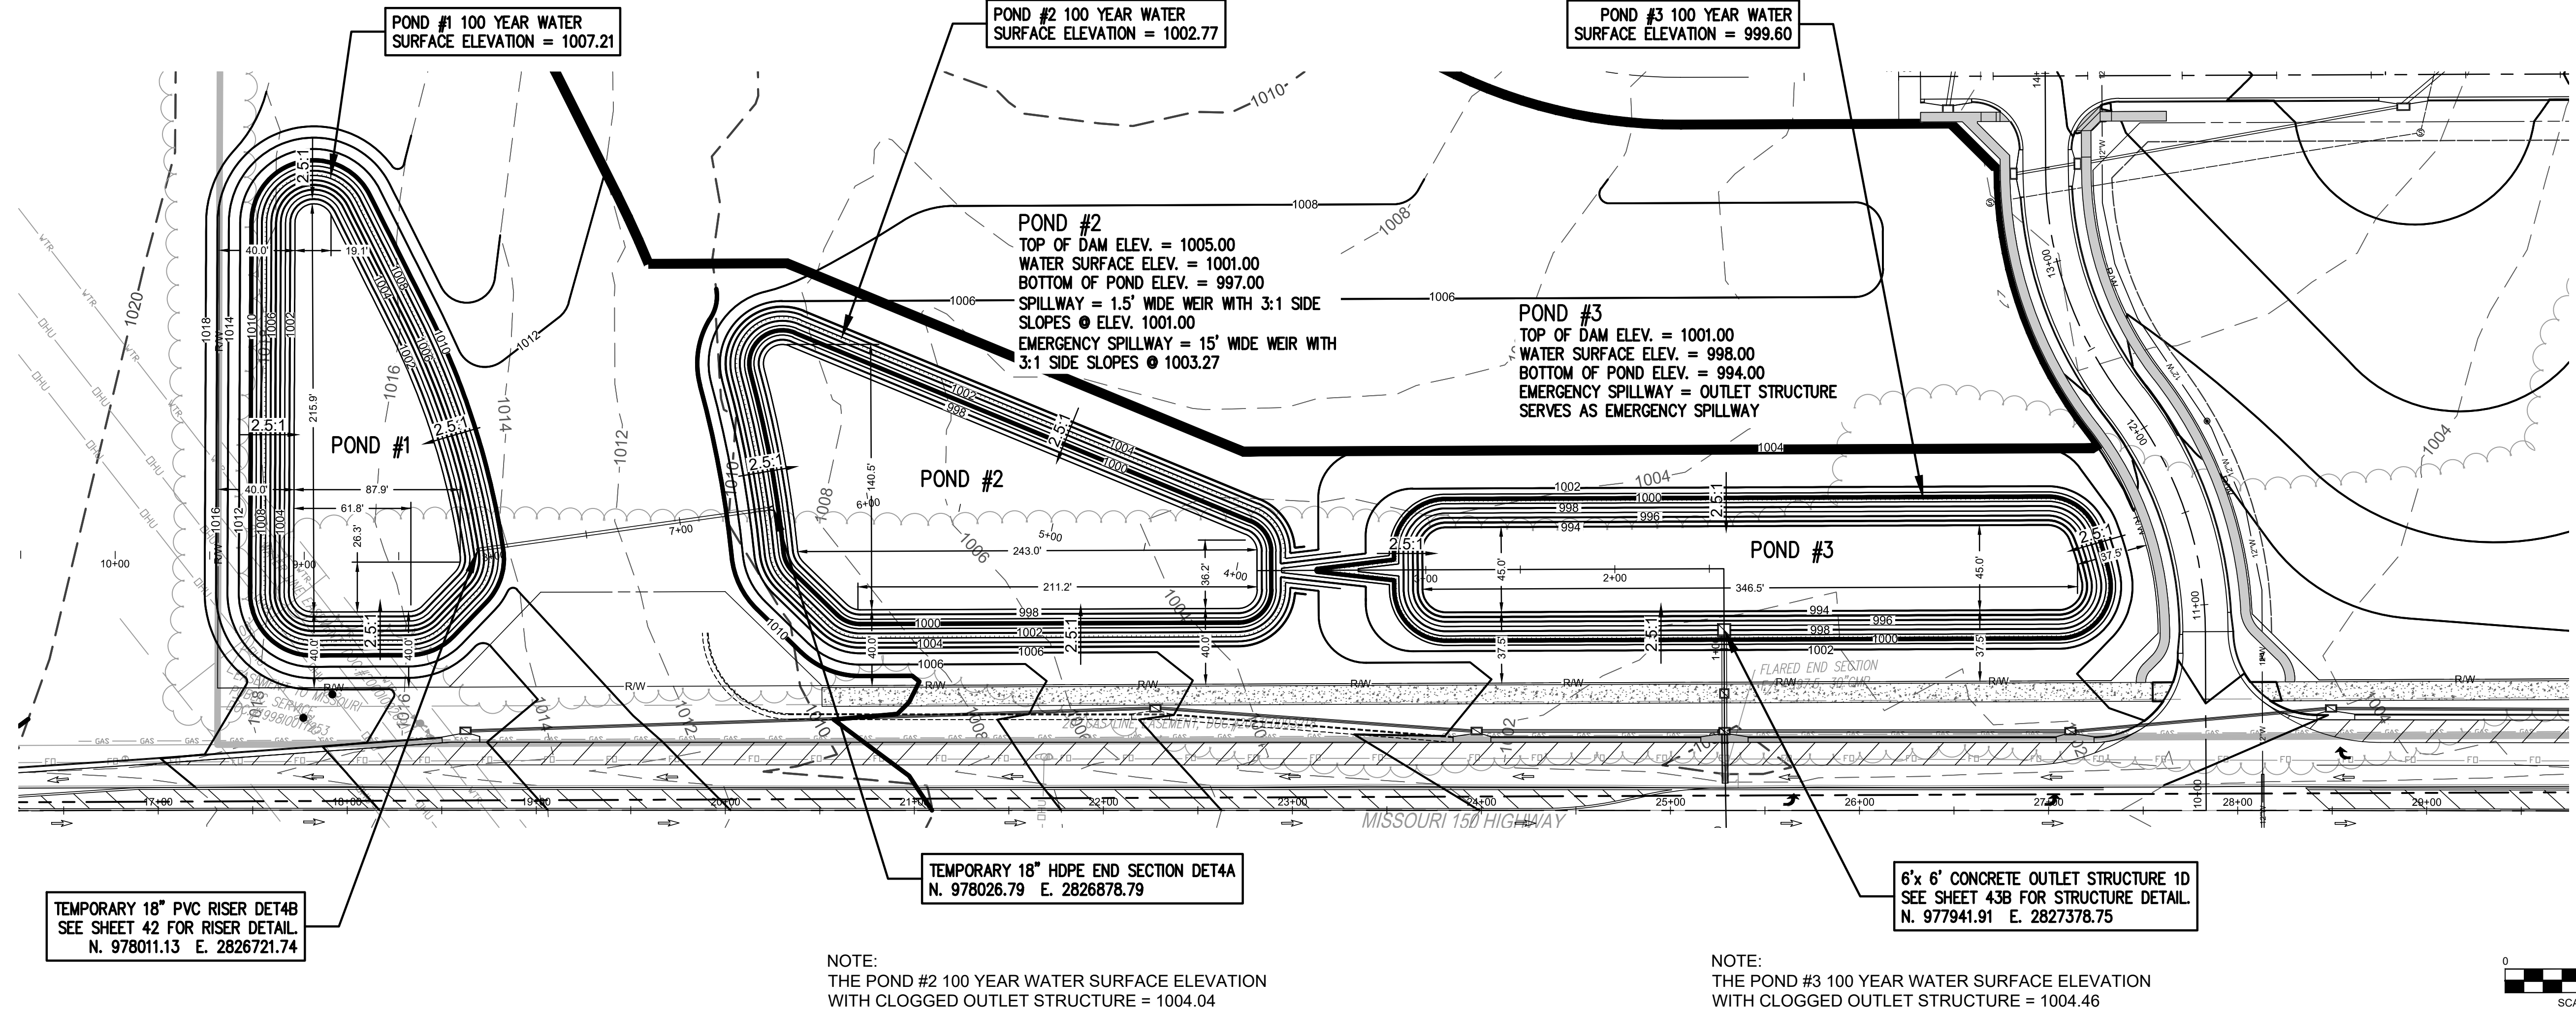

NOTE:
THE POND #2 100 YEAR WATER SURFACE ELEVATION
WITH CLOGGED OUTLET STRUCTURE = 1004.04

NOTE:
THE POND #3 100 YEAR WATER SURFACE ELEVATION
WITH CLOGGED OUTLET STRUCTURE = 1004.46

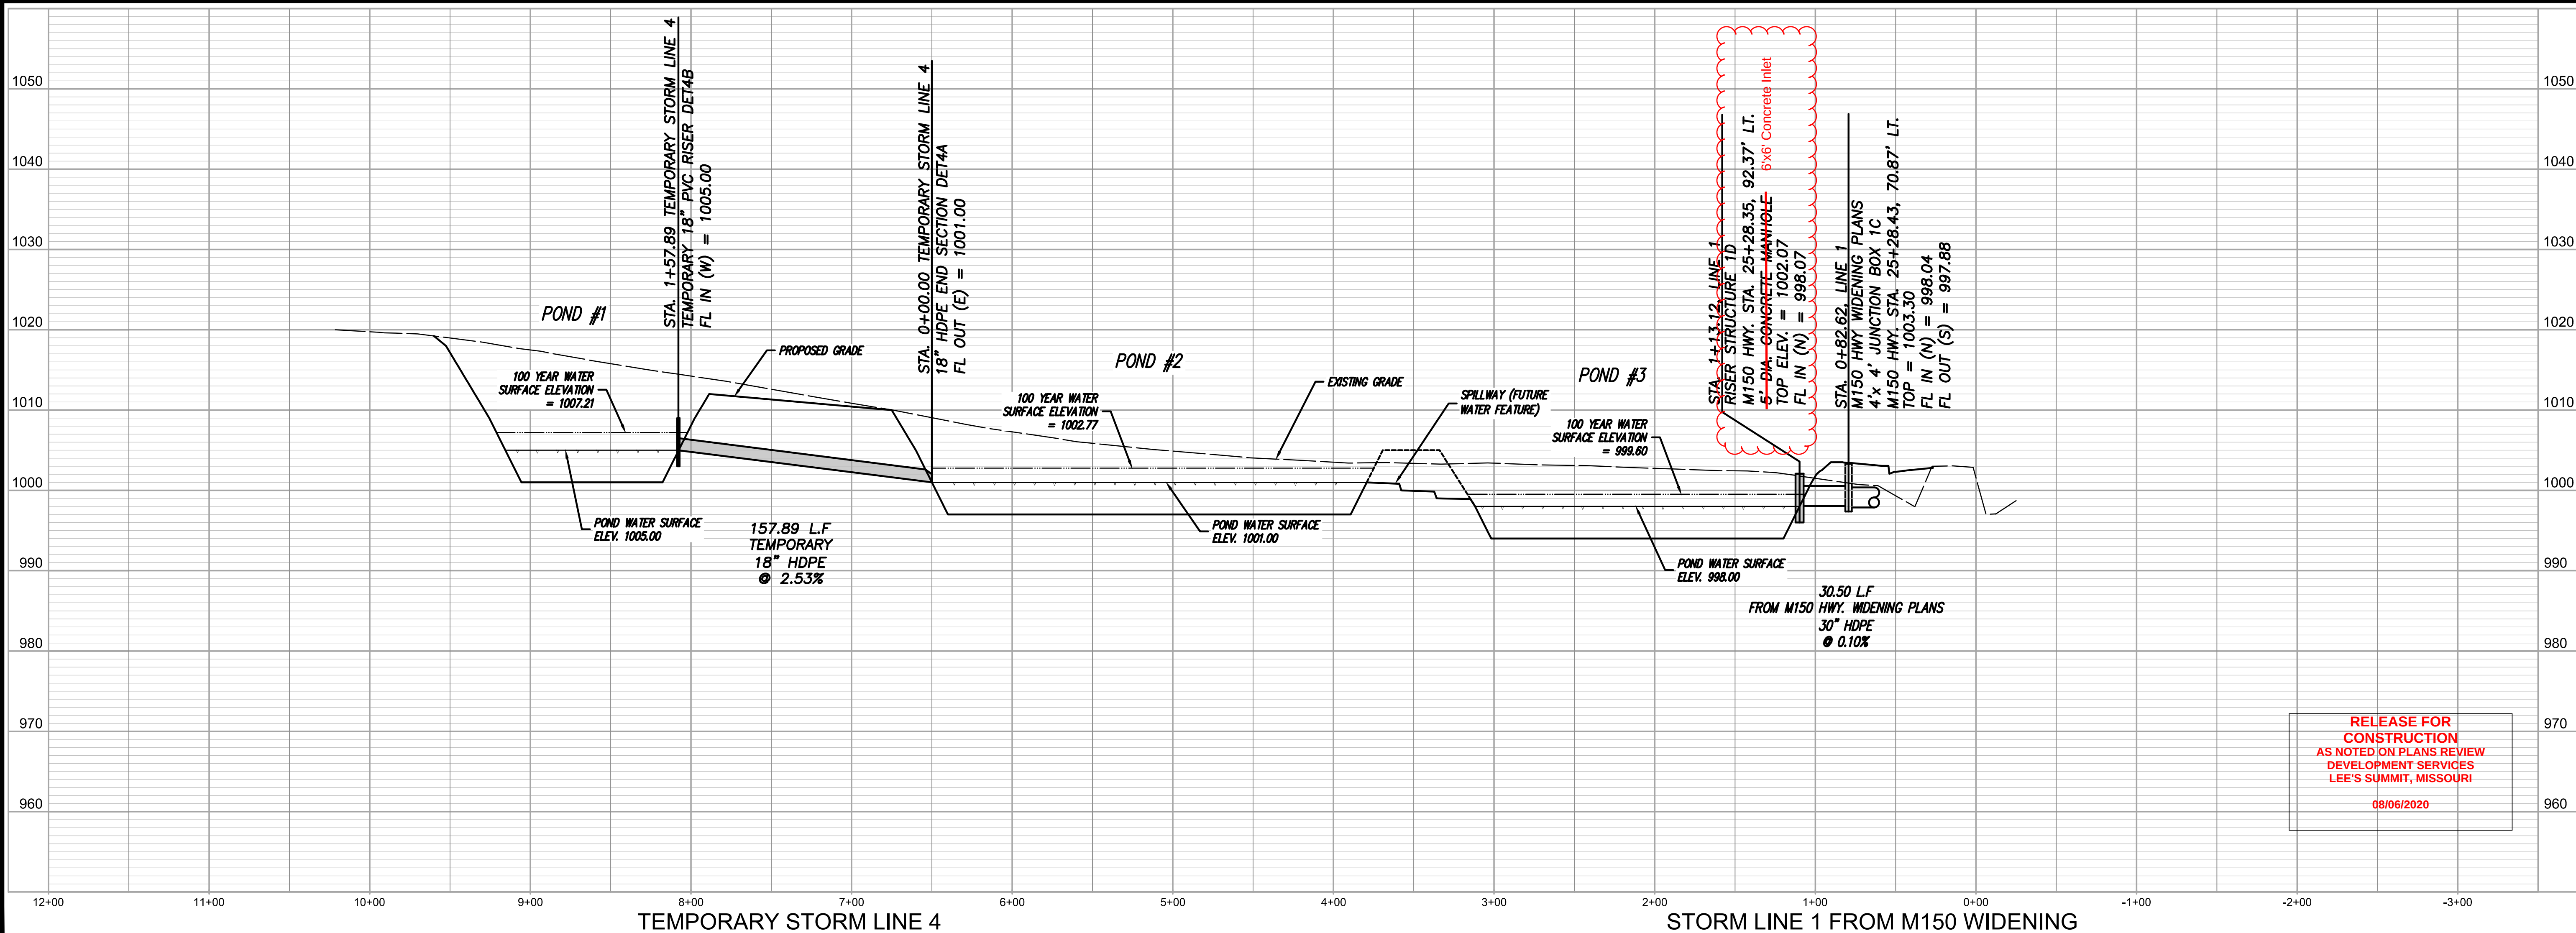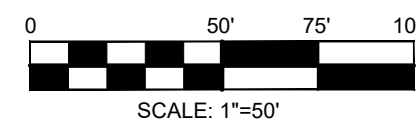

RELEASE FOR
CONSTRUCTION
AS NOTED ON PLANS REVIEW
DEVELOPMENT SERVICES
LEE'S SUMMIT, MISSOURI
08/06/2020

DATE	REVISION	BY	CHKD
07/20/19	PER CITY'S COMMENTS	SW	RAS
07/23/19	PER CITY'S COMMENTS	SW	RAS
04/16/19	PER CITY'S COMMENTS	SW	RAS
03/27/19	PER CITY'S COMMENTS	SW	RAS
03/06/19	PER CITY'S COMMENTS	SW	RAS
11/21/18	SUBMITAL TO CITY OF LEE'S SUMMIT	SW	RAS



consult inc engineers planners
11010 Haskell Street, Suite 210, Kansas City, Kansas 66109
CORPORATE LICENSE NO. E201000373 (MO.) / E-1736 (KS.)

STREET AND STORM SEWER PLANS
SOUTH DETENTION BASINS, TEMPORARY
STORM LINE AND OUTLET STRUCTURE
COBEY CREEK FIRST PLAT
PHASE I
CITY OF LEE'S SUMMIT, JACKSON COUNTY, MISSOURI

X-REF NO. 16-059 Base Phase I
DRAWING NO. 16-059 Phase I Street Plans
DATE July 21, 2020
JOB NO. 16-059