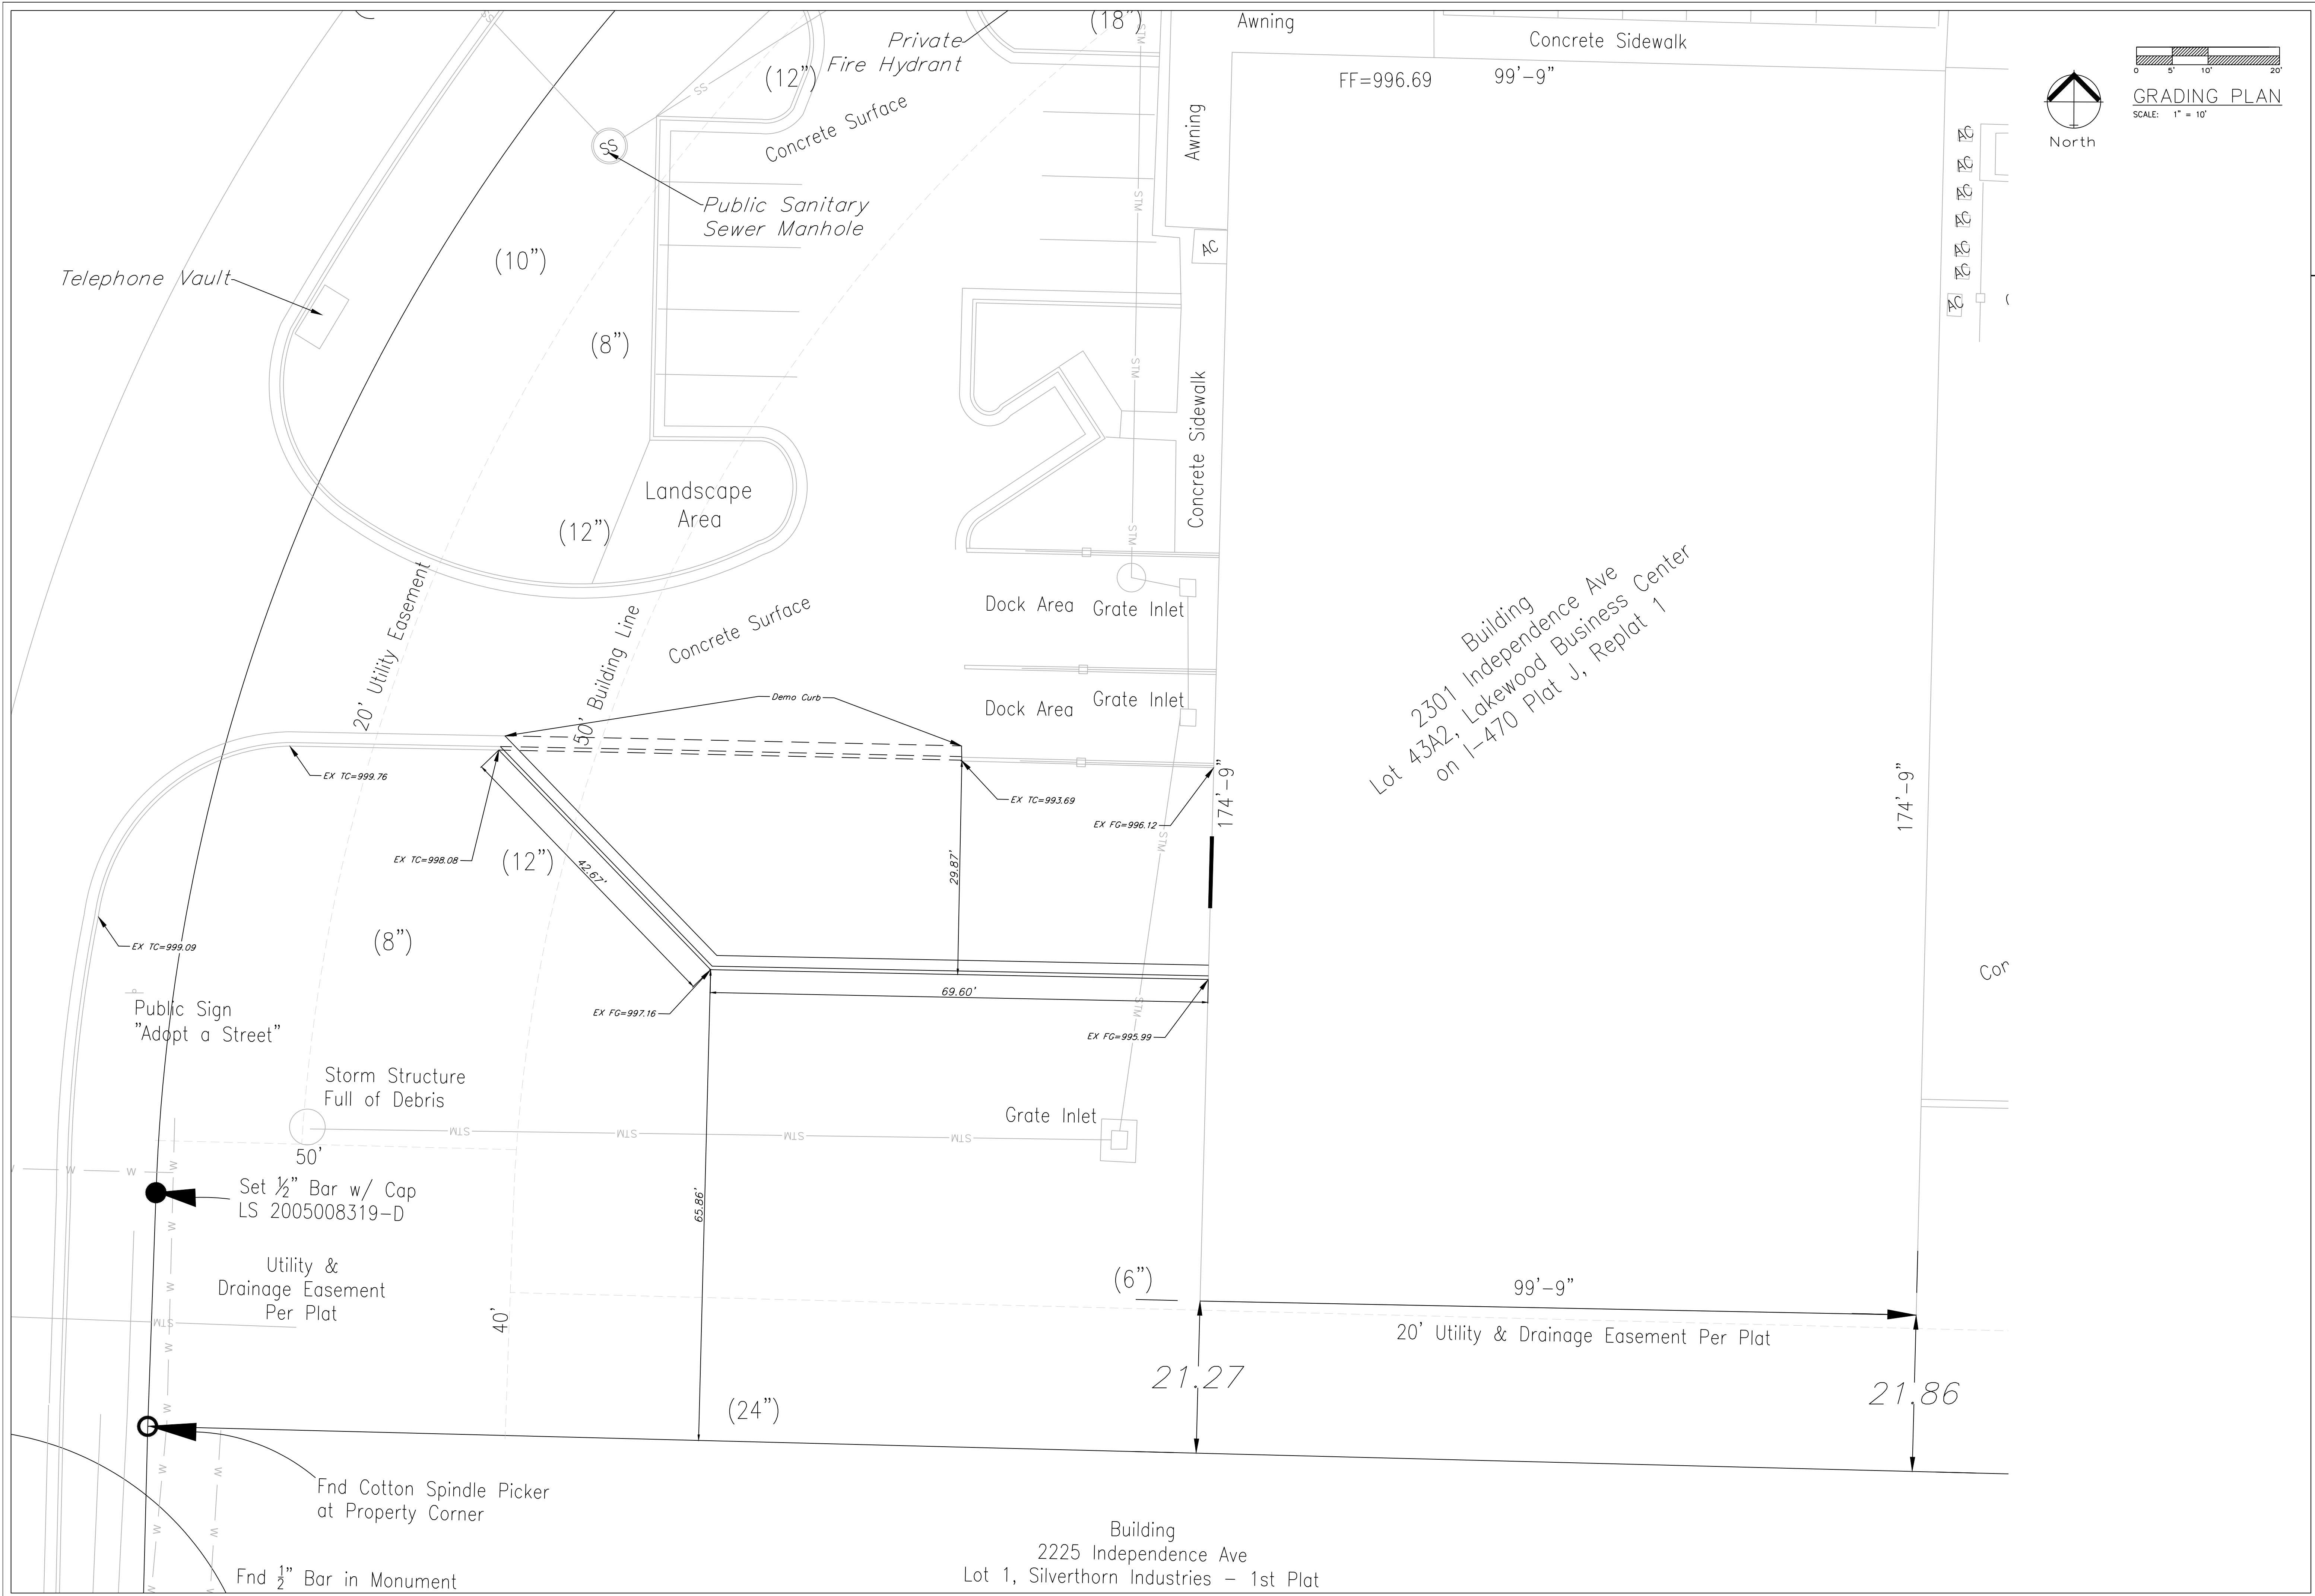


ENGINEERING SOLUTIONS
ENGINEERING & SURVEYING
50 SE 30TH STREET
LEE'S SUMMIT, MO 64082
P: (816) 623-9888 F: (816) 623-9849

Professional Registration
Missouri
Engineering 2005002186-D
Surveying 2005008319-D
Kansas
Engineering E-1685
Surveying LS-218
Oklahoma
Engineering 6254
Nebraska
Engineering CA2821

2301 NE Independence Ave
Lot 43A2, Replat No. 1 of Lakewood
Business Center on I-470 Plat J
Lee's Summit, Jackson County, Missouri

Project:
INDEPENDENCE
AVE. LSMO
Issue Date:
August, 2020

Grading Plan
Construction Plans for:
2301 NE Independence Ave
Lee's Summit, Jackson County, Missouri

Matthew J. Schlicht
MO PE 2006019708
KS PE 19071
OK PE 25226
NE PE E-14335

REVISIONS