
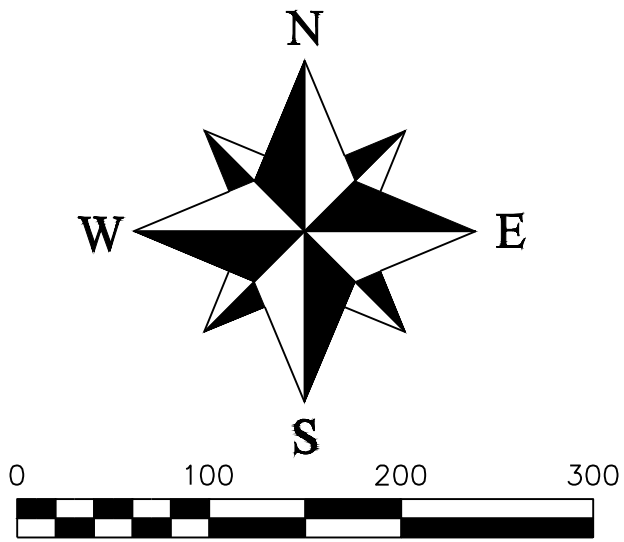


Preliminary Development Plan
THE RIDGE AT WINTERSET SUMMIT
A Replat of Tract B2, Winterset Valley - 2nd Plat
and Lot 1-A, Lee's Summit West Elementary
Part of Section 2 & 3, Township 47 North, Range 32 West
Lee's Summit, Jackson County, Missouri

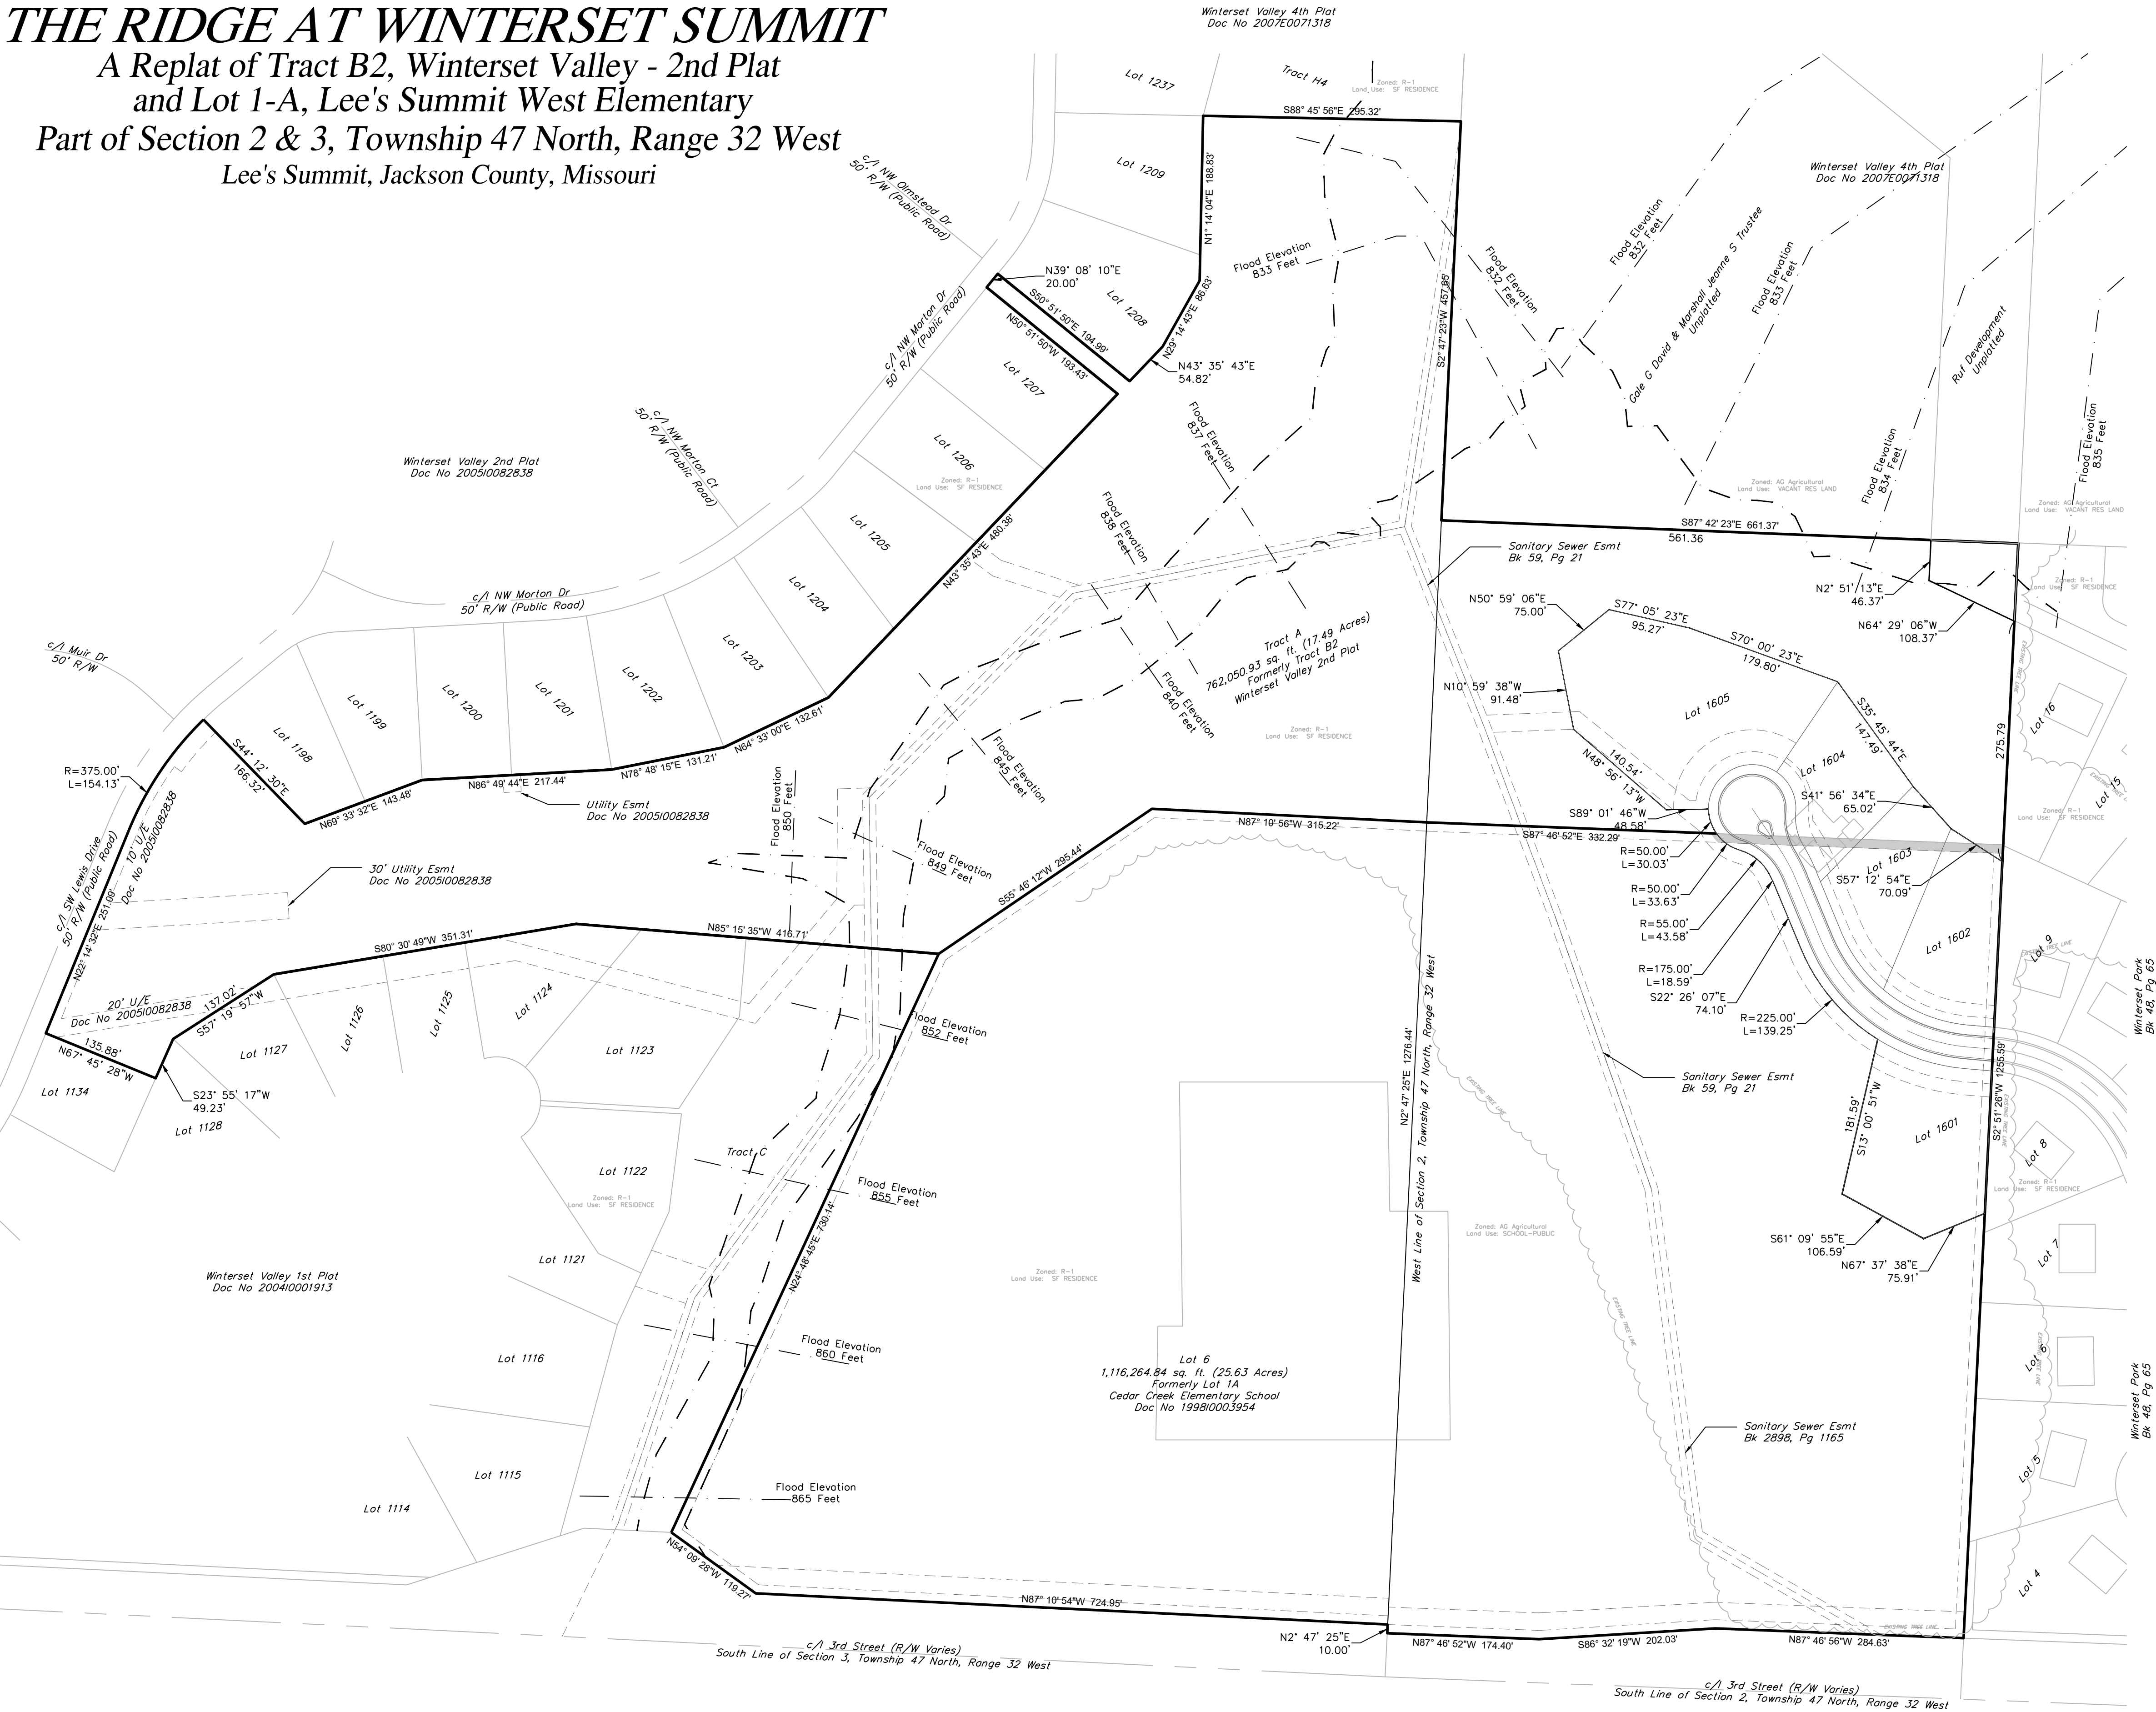

REVISIONS	
DATE	

Part of Section 2 & 3
Township 47 North, Range 32 West
Lee's Summit, Jackson County, Missouri

Preliminary Development Plan		JOB NO.	
SHEET	SECTION	TOWNSHIP	RANGE
1 OF 1	2 & 3	47 N	32 W
DRAWN BY		DATE OF PREPARATION	
M. Schlicht, PLS., PE		August 7, 2020	

PROFESSIONAL SEAL

ENGINEERING
ENGINEERING & SURVEYING
SOLUTIONS

50 SE 30TH STREET
LEE'S SUMMIT, MO 64082
P: (816) 623-9888 F: (816) 623-9849