
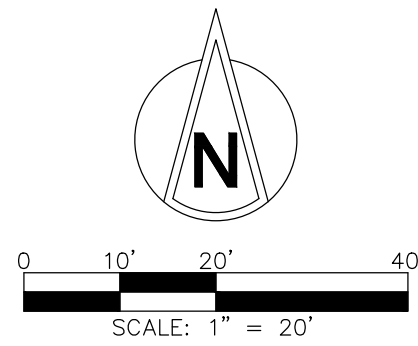


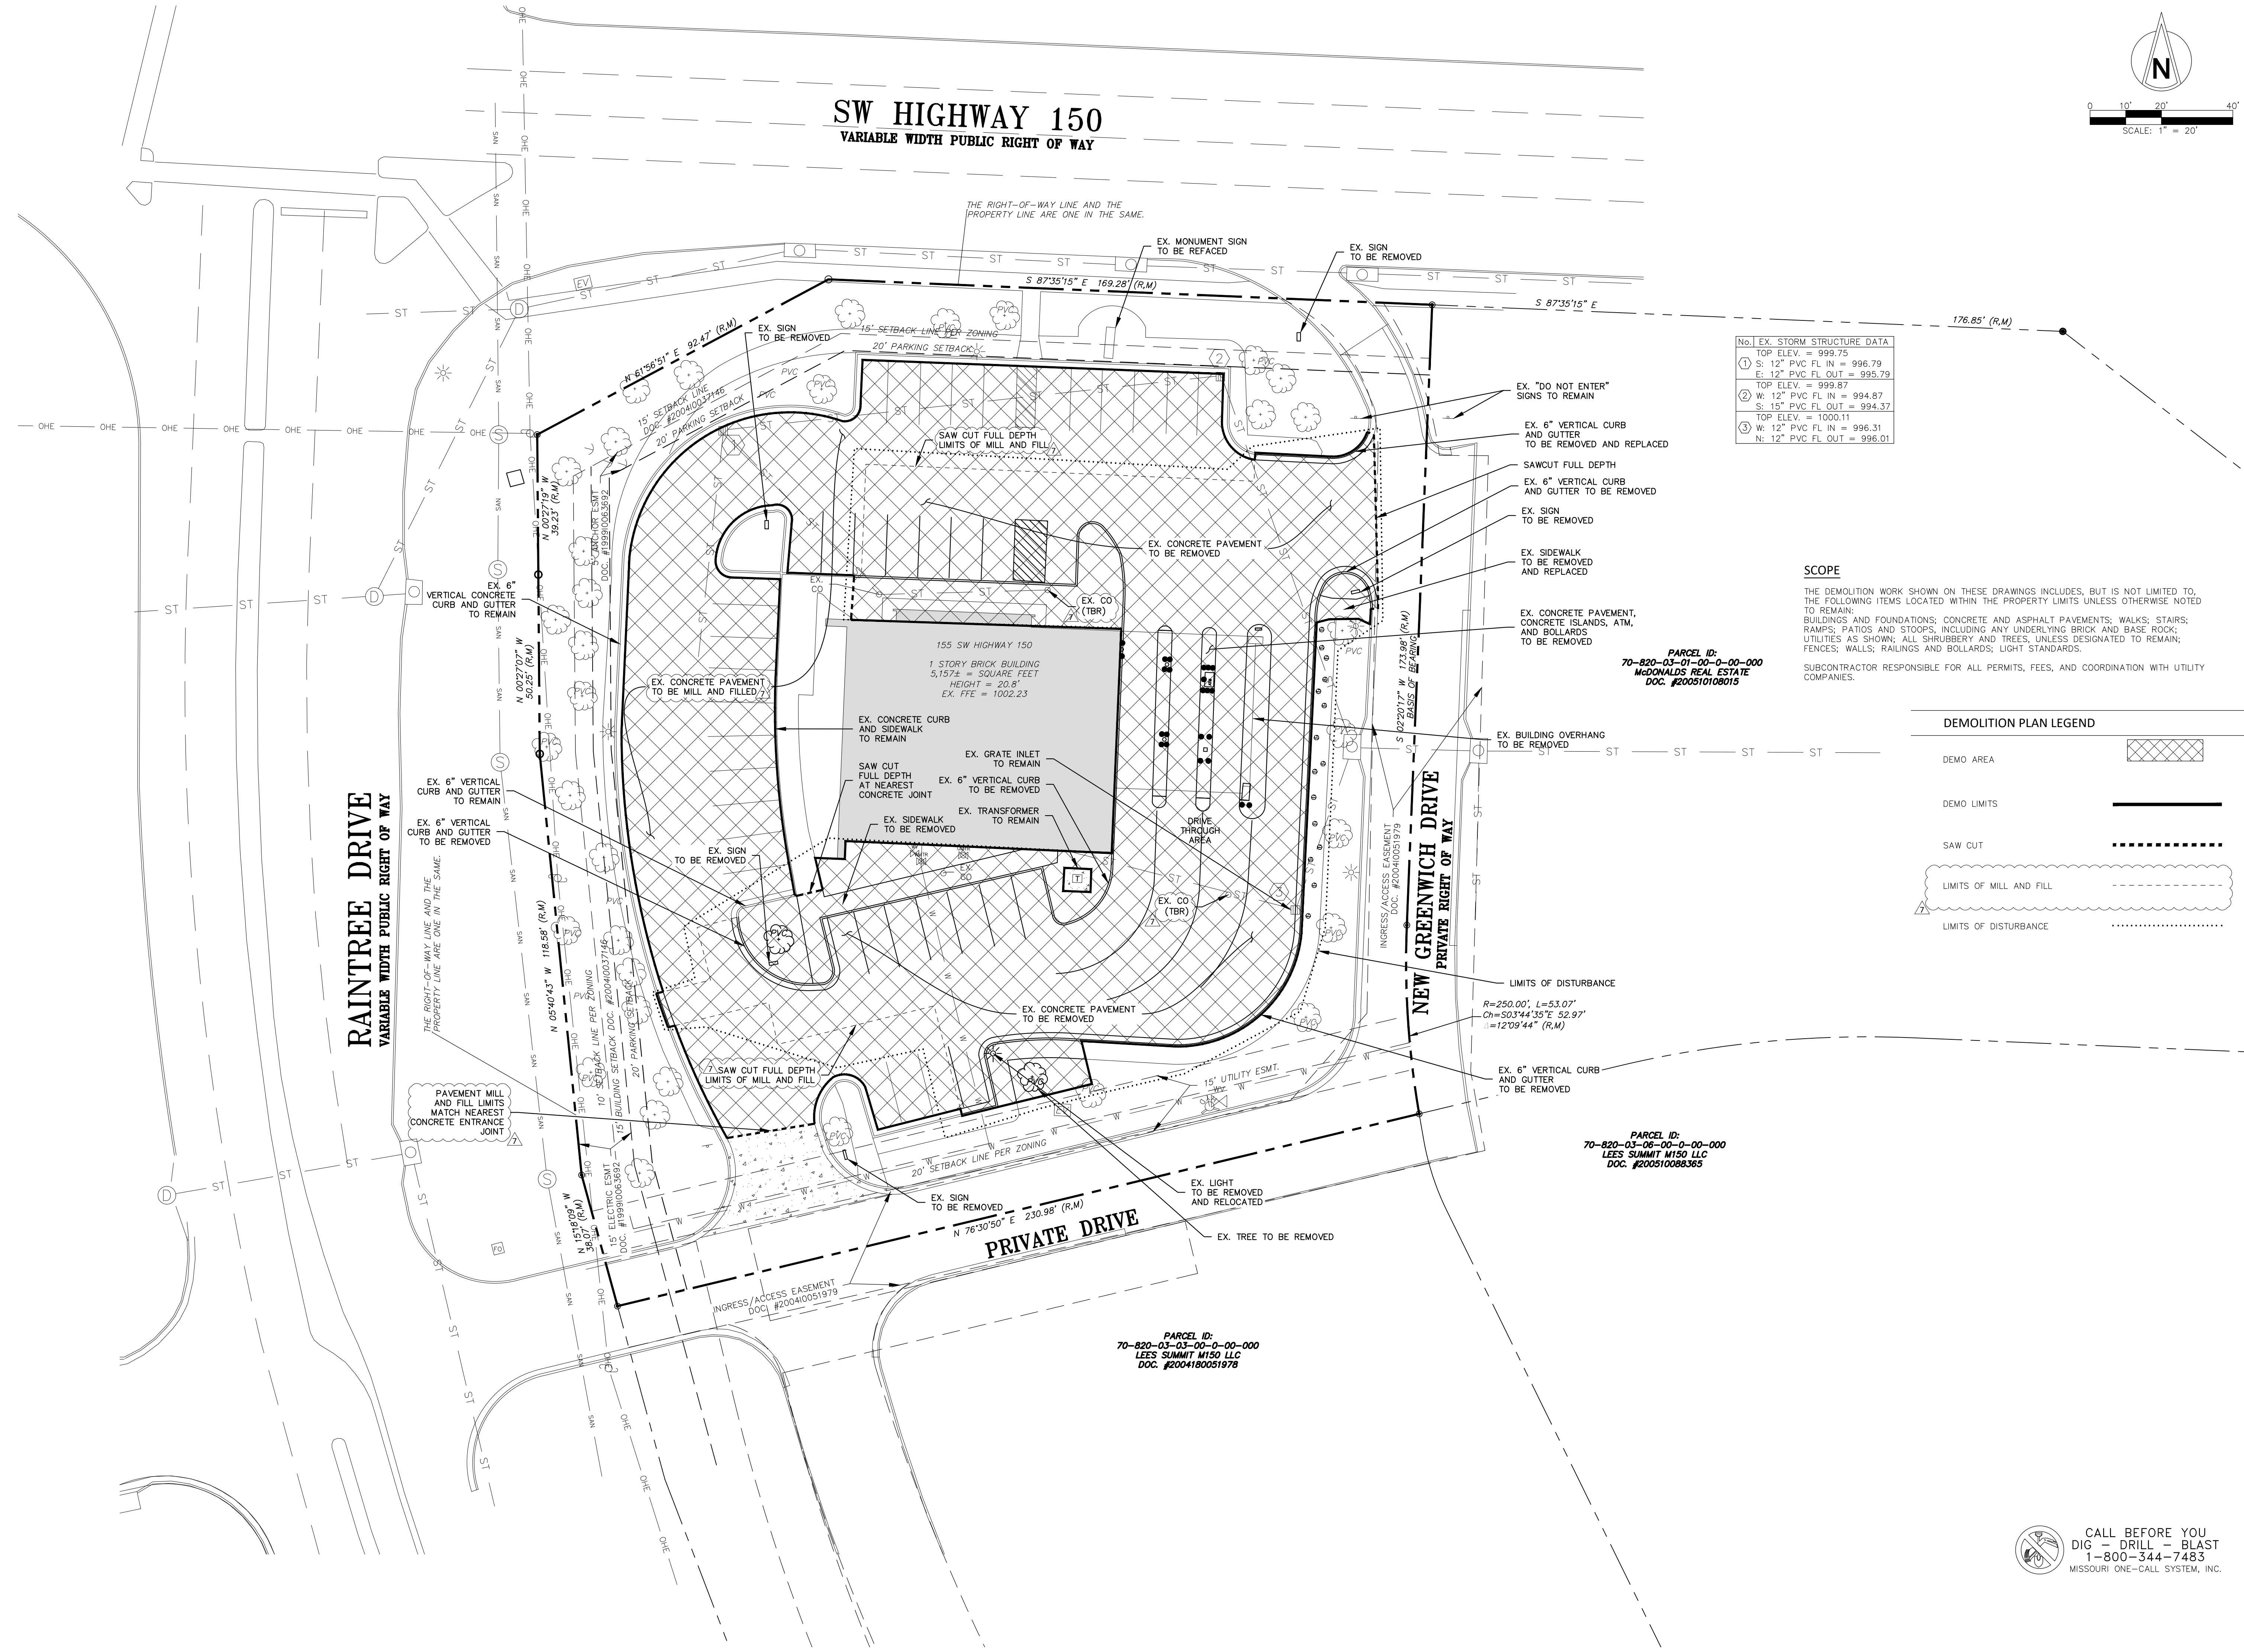


No.	EX. STORM STRUCTURE DATA
1	TOP ELEV. = 999.75 S: 12" PVC FL IN = 996.79 E: 12" PVC FL OUT = 995.79 TOP ELEV. = 999.87
2	W: 12" PVC FL IN = 994.87 S: 15" PVC FL OUT = 994.37 TOP ELEV. = 1000.11
3	W: 12" PVC FL IN = 996.31 N: 12" PVC FL OUT = 996.01

SCOPE

THE DEMOLITION WORK SHOWN ON THESE DRAWINGS INCLUDES, BUT IS NOT LIMITED TO, THE FOLLOWING ITEMS LOCATED WITHIN THE PROPERTY LIMITS UNLESS OTHERWISE NOTED TO REMAIN:
BUILDINGS AND FOUNDATIONS; CONCRETE AND ASPHALT PAVEMENTS; WALKS; STAIRS; RAMPS; PATIOS AND STOOPS, INCLUDING ANY UNDERLYING BRICK AND BASE ROCK; UTILITIES AS SHOWN; ALL SHRUBBERY AND TREES, UNLESS DESIGNATED TO REMAIN; FENCES; WALLS; RAILINGS AND BOLLARDS; LIGHT STANDARDS.
SUBCONTRACTOR RESPONSIBLE FOR ALL PERMITS, FEES, AND COORDINATION WITH UTILITY COMPANIES.


DEMOLITION PLAN LEGEND

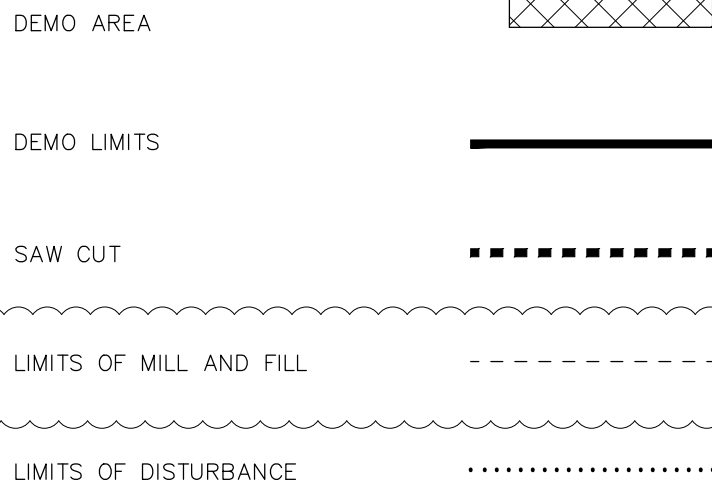

BUILDING RENOVATION
155 SW M-150 HIGHWAY
LEE'S SUMMIT, MO 64082

CONSTR. DOC. & REVISIONS	
No.	Description
DP	Development Plan Response
CC	City Comments
DP2	Development Plan Response 2
O3	Owner Revision 3
4	Clarification
6	Owner Revision
7	Pavement/Drainage Revision
Date	
06-17-20	
06-30-20	
07-15-20	
07-20-20	
07-31-20	
08-20-20	
09-21-20	

CASCO DIVERSIFIED CORPORATION
CERTIFICATE OF AUTHORITY
#000613 12/31/21

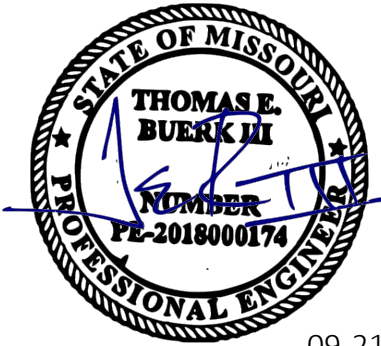

09-21-20

PROFESSIONAL OF RECORD
Buerk III, Thomas E.
License NO. PE-2018000174
Expiration Date 12/31/20

Drawn By/Checked By:	MEB/TEB
Project Number	320488
Permit Date	06-17-20



CALL BEFORE YOU
DIG - DRILL - BLAST
1-800-344-7483
MISSOURI ONE-CALL SYSTEM, INC.

DEMOLITION
PLAN

C1.0