

Bergmeyer SHAKE SHACK

Lee's Summit

PDP Exterior Design Submission
Sep 11, 2020


BOS

-
51 Sleeper St.
6th Floor
Boston, MA 02210
617.542.1025


LA

-
800 South Figueroa St.
Suite 1080
Los Angeles, CA 90017
213.337.1090

Exterior Elevations

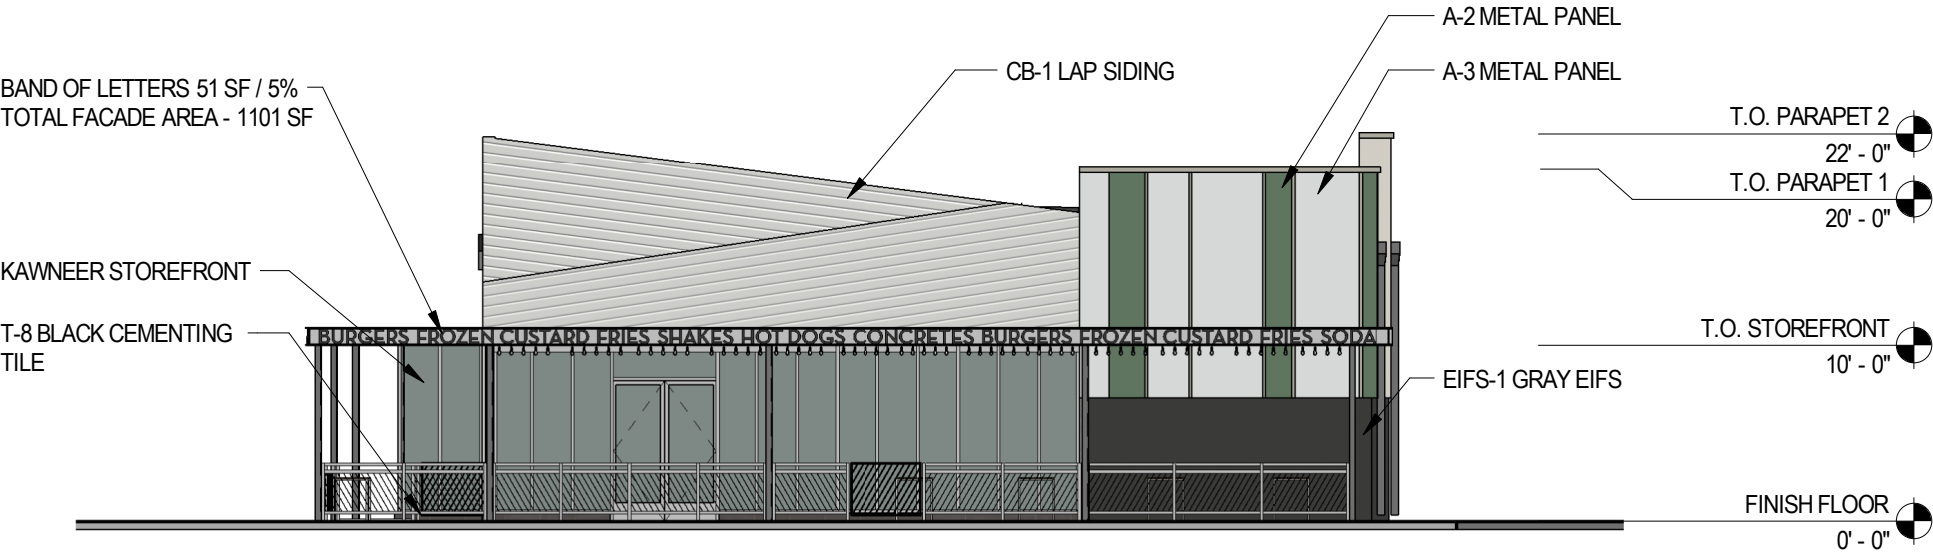


1 EXTERIOR ELEVATION - EAST - BOL
N.T.S.

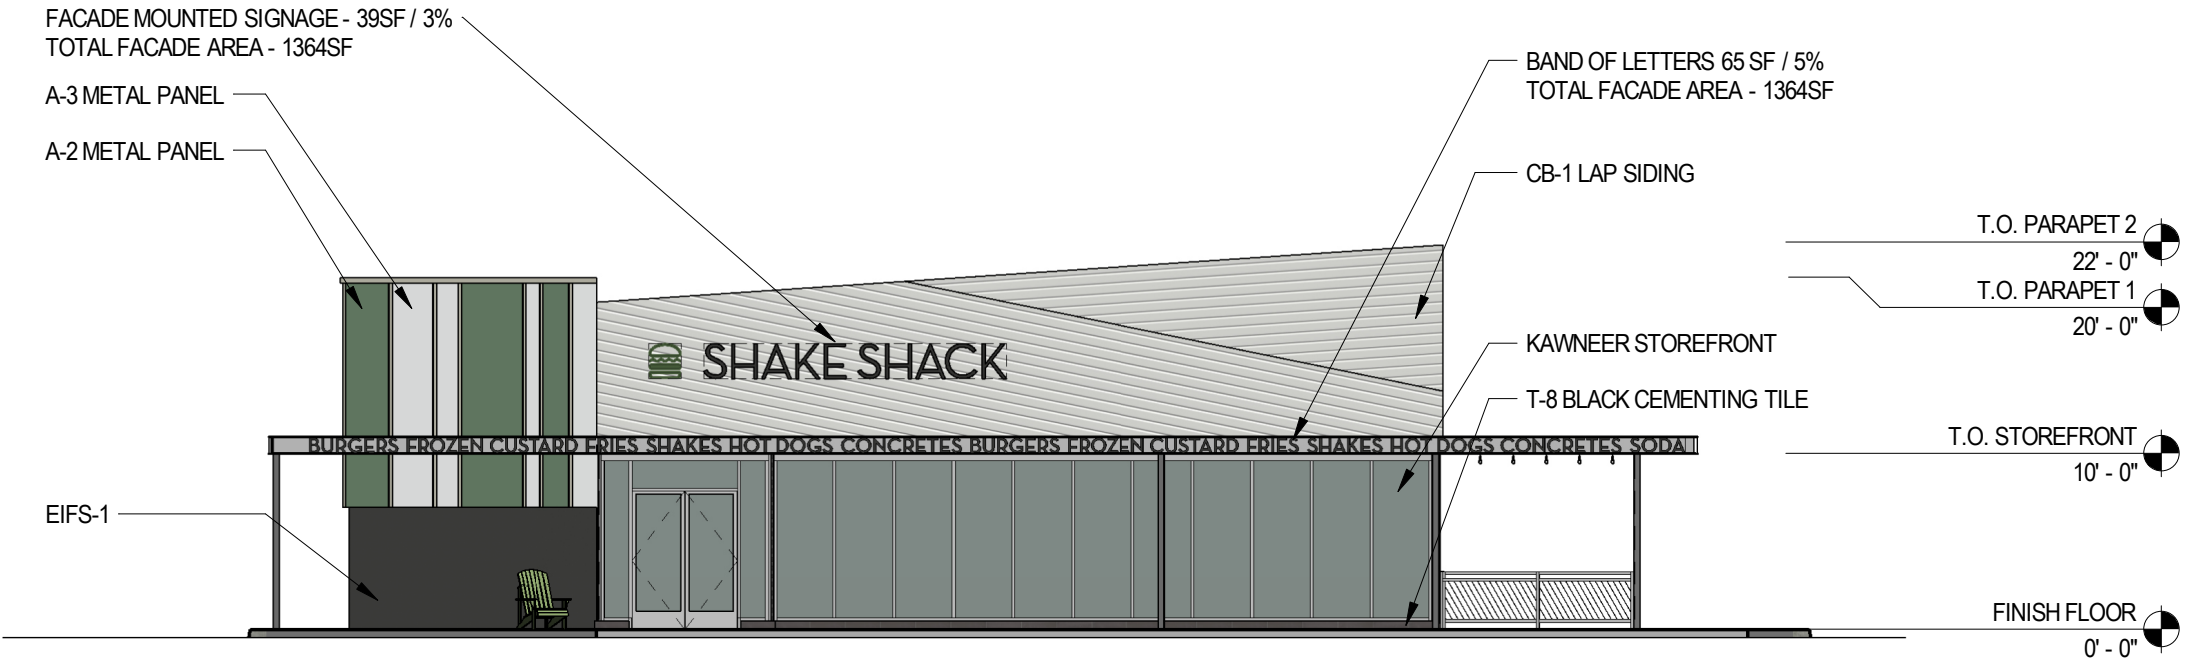


2 EXTERIOR ELEVATION - SOUTH - BOL
N.T.S.

Exterior Elevations

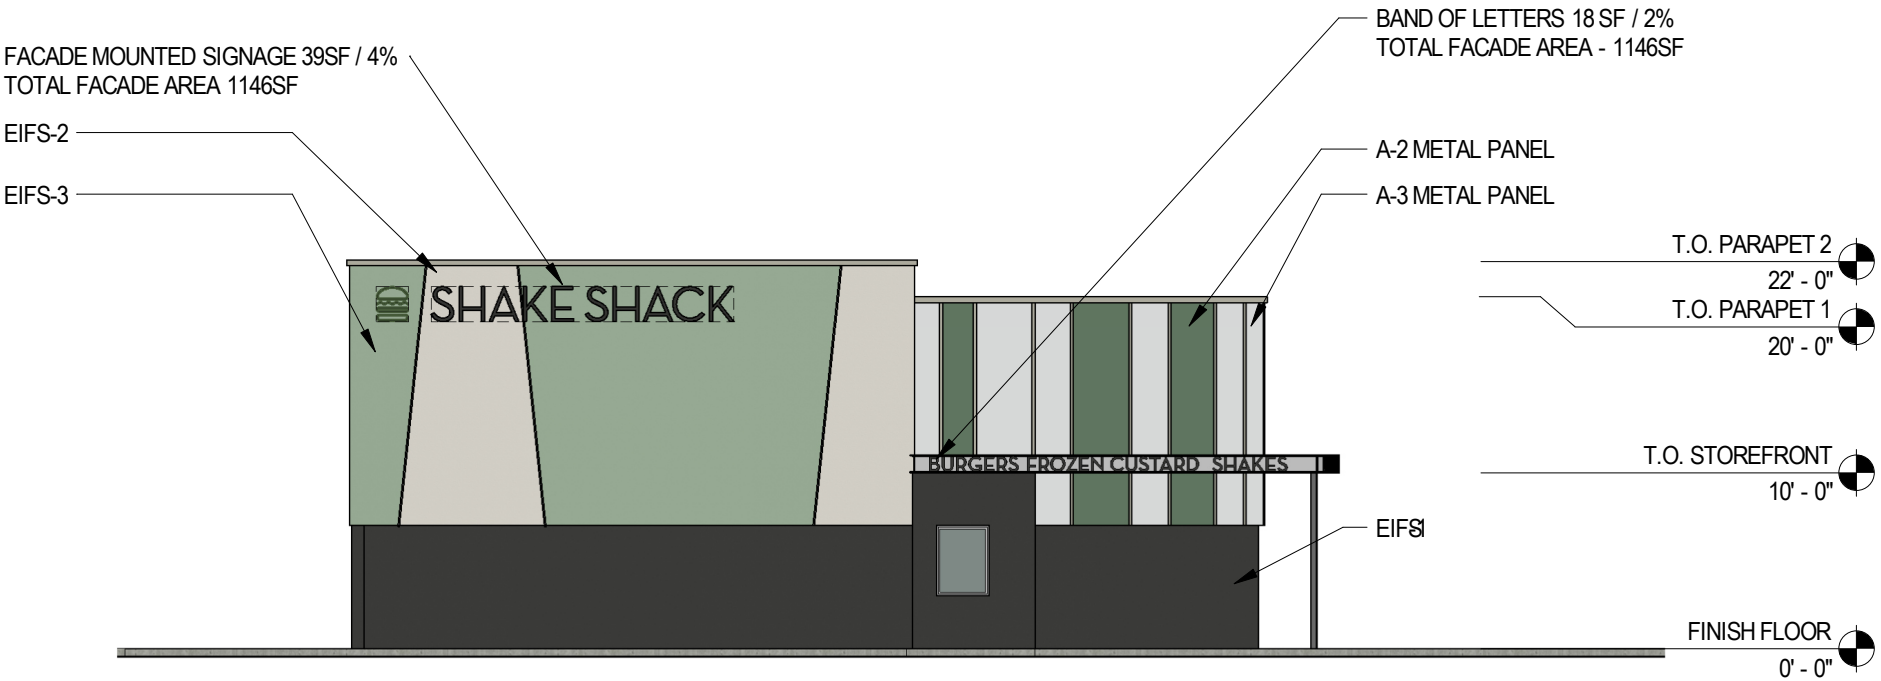

1 EXTERIOR ELEVATION - WEST - BOL
N.T.S.

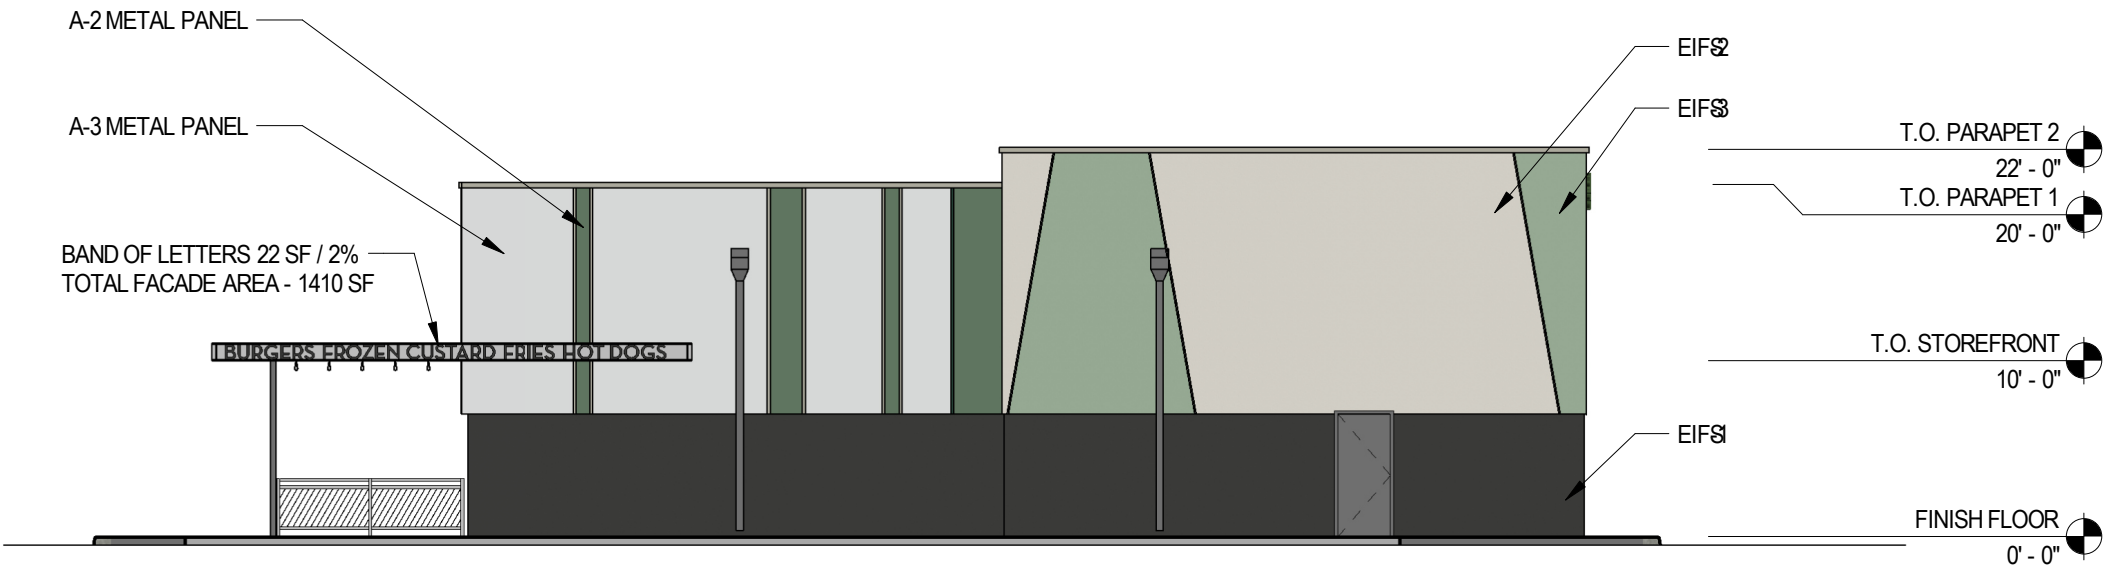

2 EXTERIOR ELEVATION - NORTH - BOL
N.T.S.

Exterior Renderings



Exterior Renderings



Exterior Renderings

