



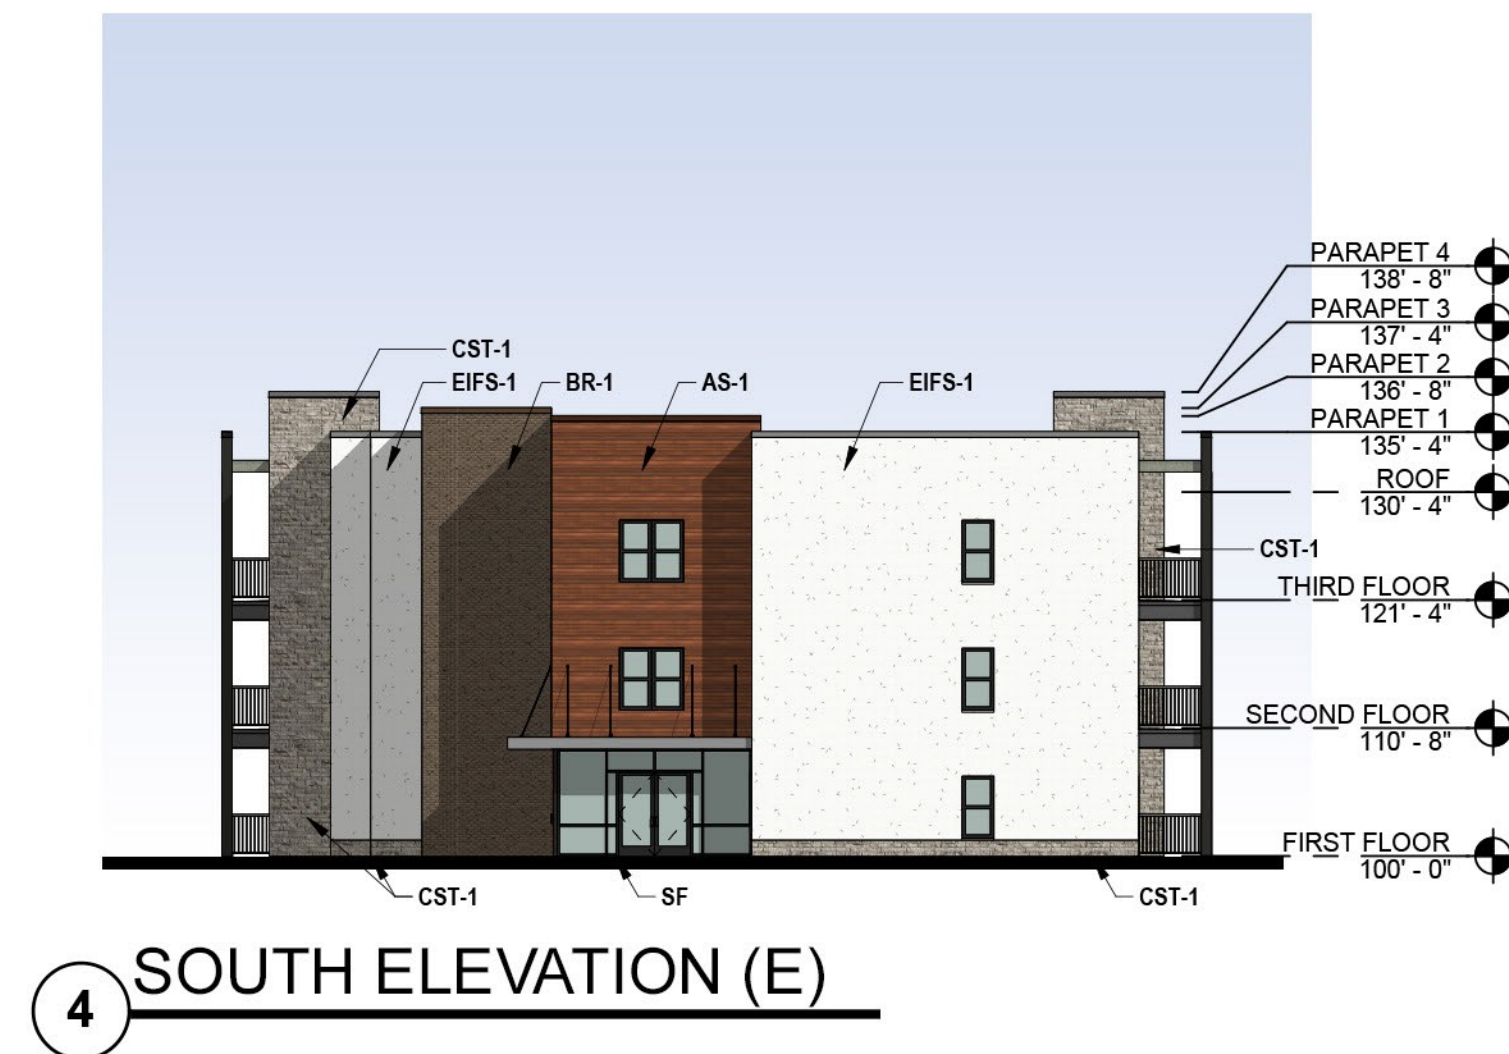

EXTERIOR MATERIAL LEGEND

(EIFS-1)	EIFS	MFR, DRYVIT, COLOR: MOONLIGHT, TEXTURE: SAND PEBBLE
(AS-1)	ALUMINUM SIDING	MFR, FASTPLANK SYSTEMS, SIZE: 4" COLOR: DARK CHERRY
(FCS-1)	FIBER CEMENT SIDING	MFR, JAMES HARDIE, SIZE: 5" COLOR: AGED PEWTER
(FCS-2)	FIBER CEMENT SIDING	MFR, JAMES HARDIE, SIZE: 5" COLOR: IRON GRAY
(BR-1)	THIN BRICK	MFR, ENDICOTT, COLOR: LIGHT SANDSTONE, SIZE: THIN BRICK
(BR-2)	THIN BRICK	MFR, ENDICOTT, COLOR: DARK IRONSPOT, SIZE: THIN BRICK
(CST-1)	CAST STONE	MFR, ELDERADO STONE, SERIES: LEDGECUT 33, COLOR: BIRCH
(SF)	STOREFRONT	COLOR: BLACK

GL-1	RESIDENTIAL WINDOW WITH CLEAR GLASS COLOR: BLACK
GL-2	GARAGE DOOR WITH FROSTED GLASS COLOR: BLACK

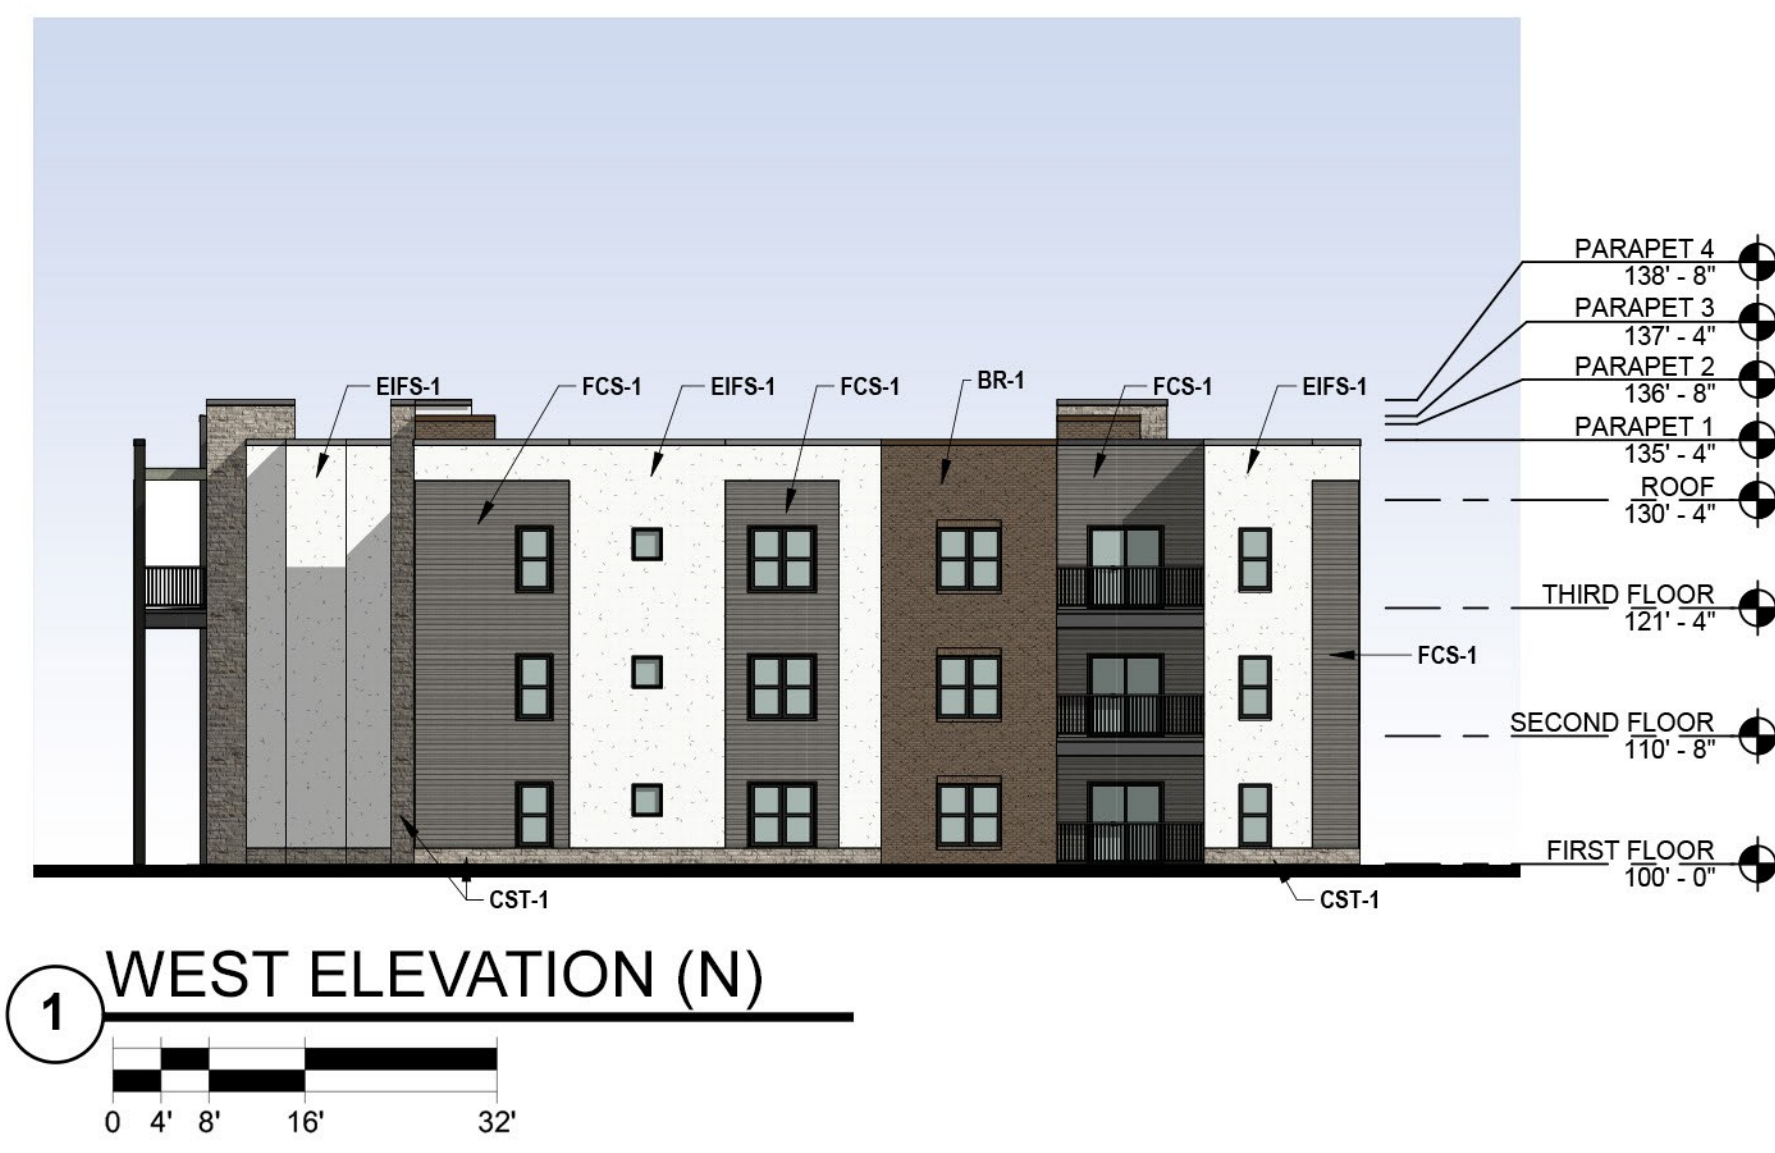