


P:\BUSINESS PROJECTS\Commercial Projects\Commercial Red Door Grill again\87th Lenexa\4 Drawings\RDG - Lees Summit PDP submittal.rvt


Exterior Finish Basis of Design Products:

- Aluminum Framed Storefront
Mfg: Tubelite
Style: T14000
Color: Black anodized
Size: 2" x 4 1/2" center set
Note: 1" IGU, low-E
- Aluminum Sunshade
Mfg: Tubelite
Style: Maxblock Sunshade Z-Blade
Color: Black anodized
Size: 30" projection, 5-1/4" blade
- Brick Type I
Mfg: Hebron Brick Company
Color: Sea Grey #6 (70%)
Size: Modular
Finish: Velour
- Brick Type II
Mfg: Hebron Brick Company
Color: Sea Grey #6
Size: Modular
Finish: Velour
- Brick Type III
Mfg: Sioux City Brick
Color: Ebony Velour
Size: Modular
Finish: Velour
- Paving Brick Type I
Mfg: Yankee Hill
Color: Dove Grey
Pattern: Herringbone
- Prefinished Metal Batten Seam Panel
Mfg: Berridge
Style: Batten Seam Panel
Color: Matte Black
Size: 24 ga. x 16" wide
Note: Coping finish to match
- Prefinished Corrugated Metal Panel
Mfg: Berridge
Style: HR-16 Panel
Color: Zinc Grey
Size: 24 ga. x 16" wide, 4" rib w/ 2" reveal
- Wood Soffit
Species: Douglas Fir
Style: Tongue and groove
Size: 1x6
Finish: Stained
- Fenced Enclosure and Gate
Mfg: Ameristar
Style: WireWorks Plus
Panel: 4' tall, 2"x6" mesh, 3" v-fold, 6ga. wire
Post: 2" sq. x 16ga.
Finish: PermaCoat powder coated
Color: Black
- Steel Window System
Basis of design:
Metro W-20, non-thermally broken
Steel: Blackened
- Potential Stucco Finish
Dryvit, MID base
-381 Monastery Brown; Sandpebble
-380 Chocolate Mousse; Sandpebble fine
Dryvit, PASTAL base
-113 Amarillo white; Sandpebble

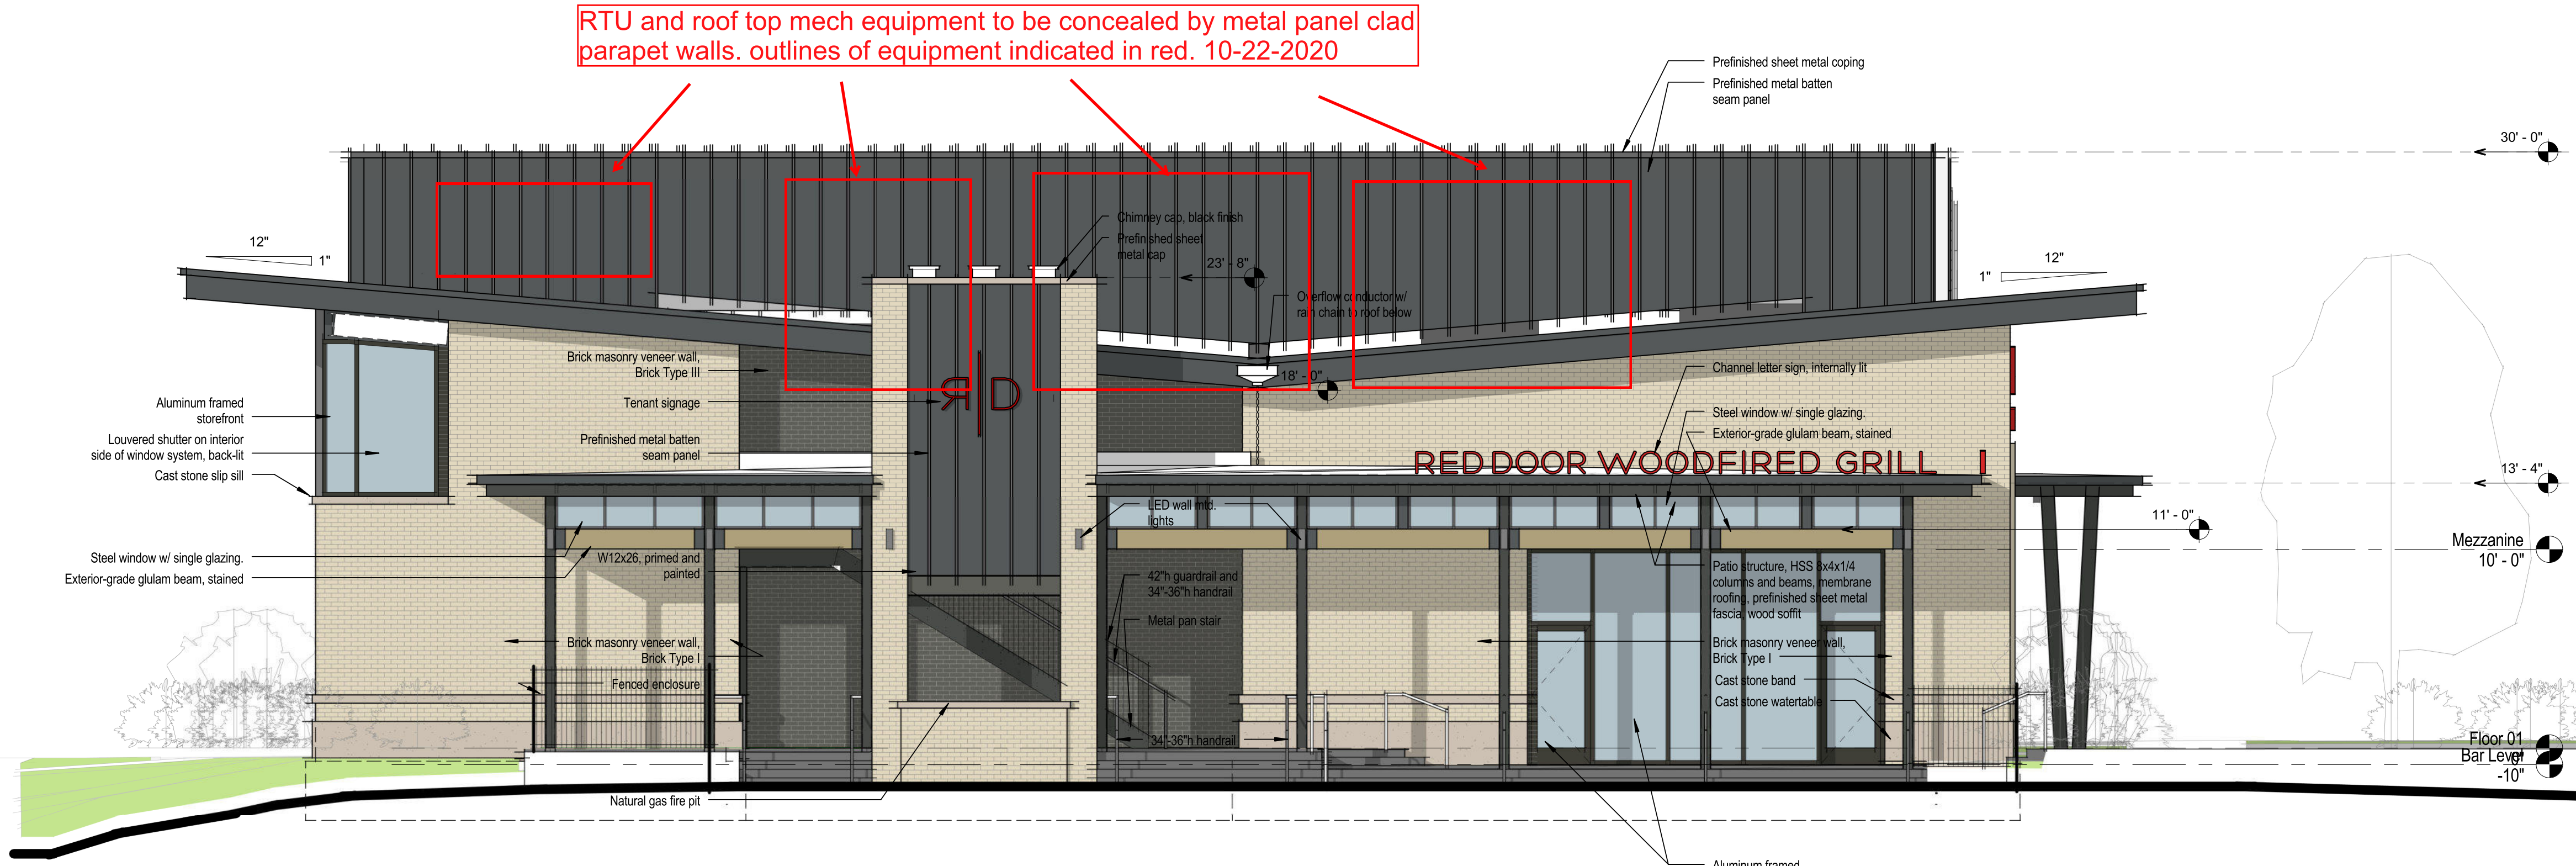

E4
3/16" = 1'-0"

Elevation 2

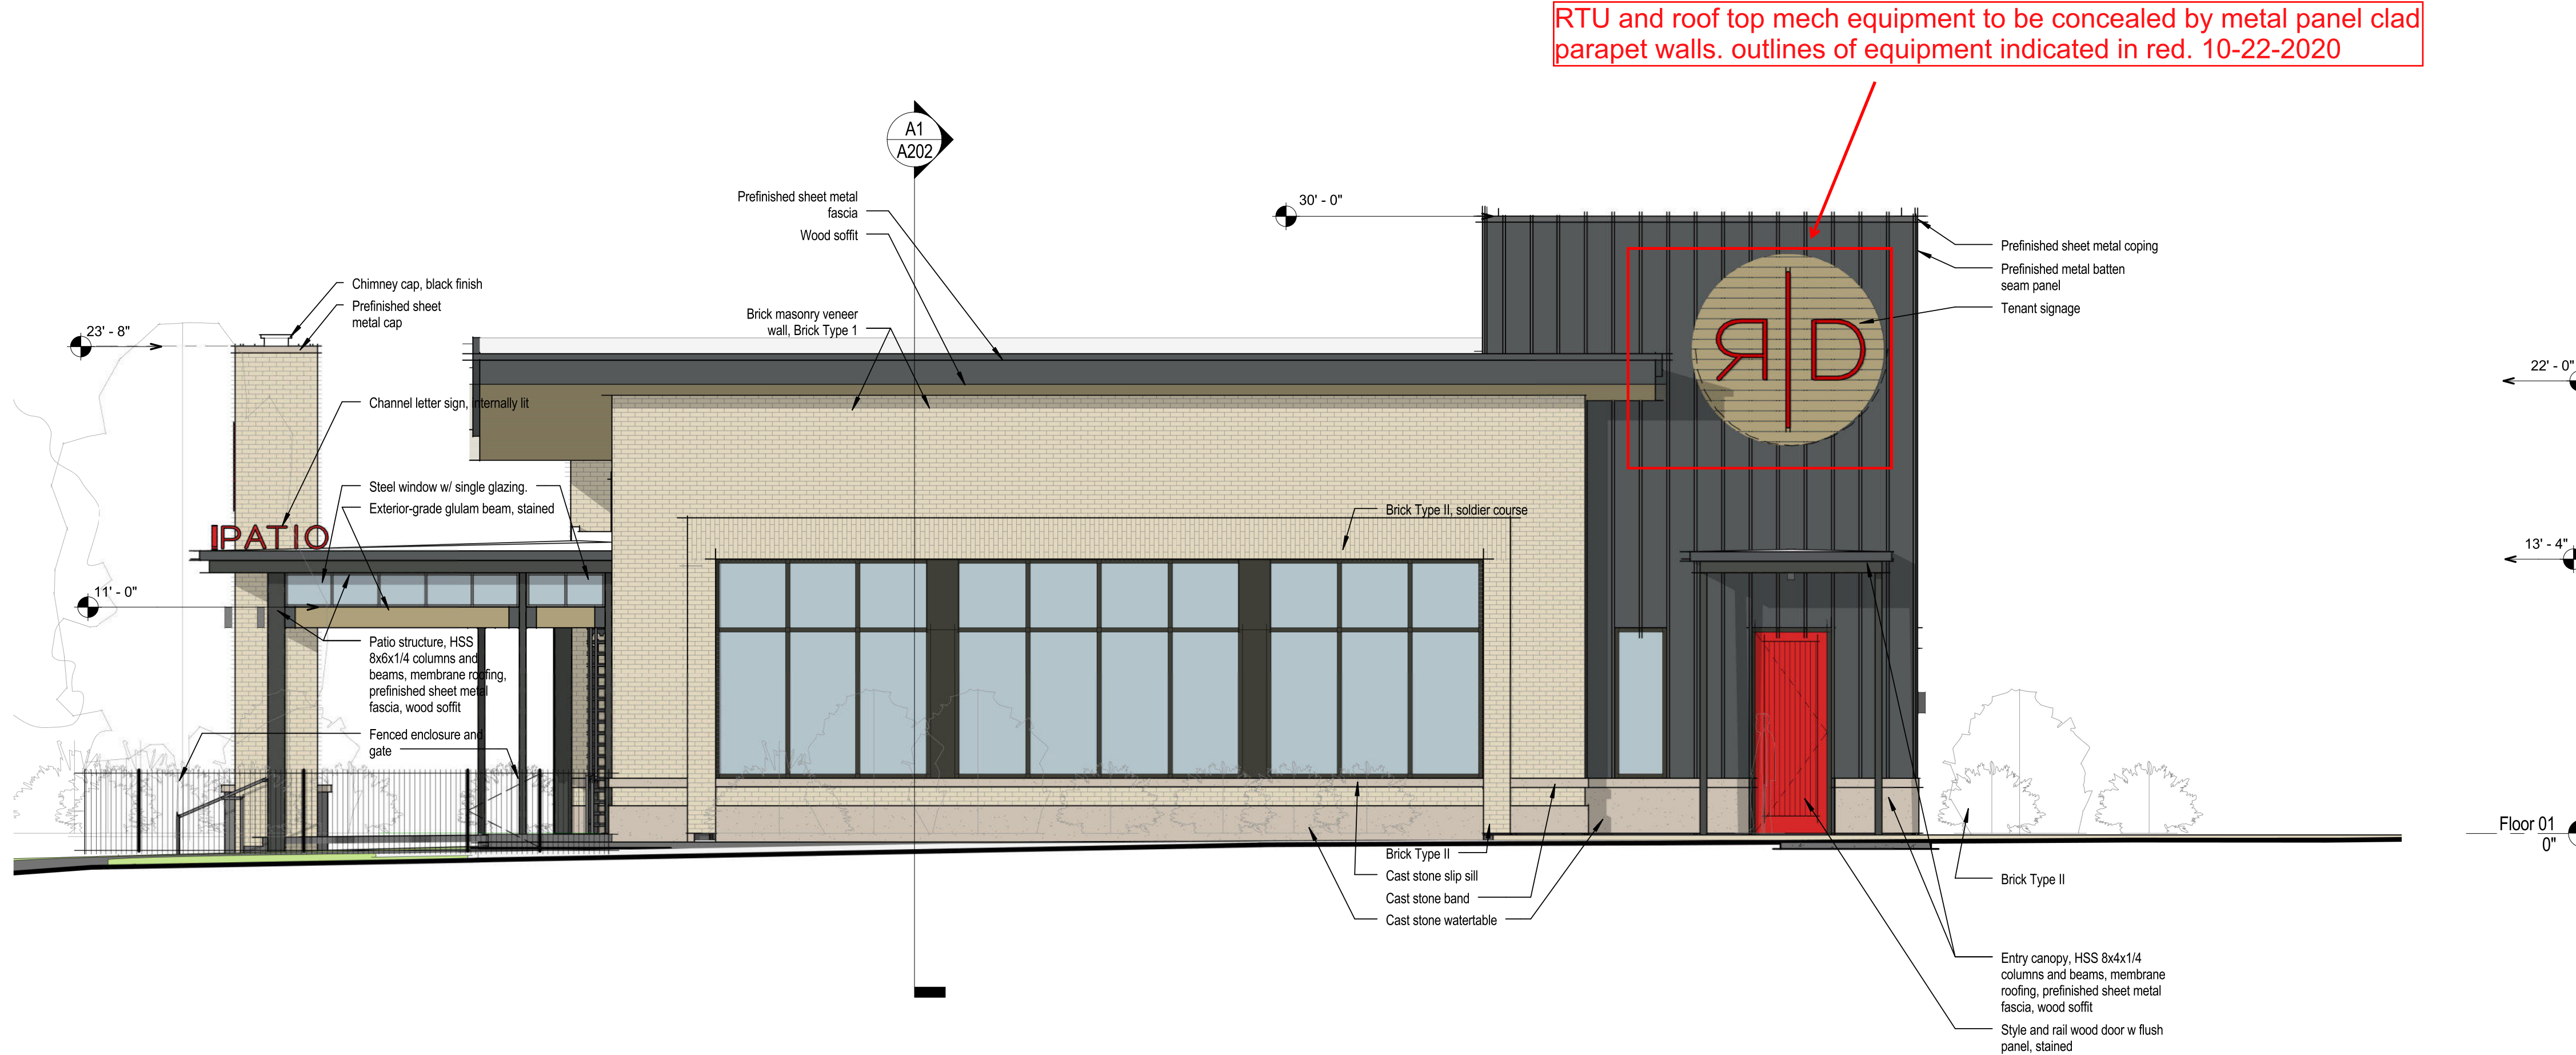

A4
3/16" = 1'-0"

Elevation 1

P:\BUSINESS PROJECTS\Commercial Projects\Commercial Red Door Grill again\87th Lenexa\4 Drawings\RDG - Lees Summit PDP submittal.rvt

Exterior Finish Basis of Design Products:

Aluminum Framed Storefront
Mfg: Tubelite
Style: T14000
Color: Black anodized
Size: 2' x 4 1/2" center set
Note: 1" IGU, low-E

Aluminum Sunshade
Mfg: Tubelite
Style: Manoblock Sunshade Z-Blade
Color: Black anodized
Size: 30" projection, 5-1/4" blade

Brick Type I
Mfg: Hebron Brick Company
Color: Sea Grey #6 (70%)
Silverado (30%)
Size: Modular
Finish: Velour

Brick Type II
Mfg: Hebron Brick Company
Color: Sea Grey #6
Size: Modular
Finish: Velour

Brick Type III
Mfg: Sioux City Brick
Color: Ebonyite Velour
Size: Modular
Finish: Velour

Paving Brick Type I
Mfg: Yankee Hill
Color: Dove Grey
Pattern: Herringbone

Prefinished Metal Batten Seam Panel
Mfg: Berridge
Style: Batten Seam Panel
Color: Matte Black
Size: 24 ga. x 16" wide
Note: Coping finish to match

Prefinished Corrugated Metal Panel
Mfg: Berridge
Style: HR-16 Panel
Color: Zinc Grey
Size: 24 ga. x 16" wide, 4" rib w/ 2" reveal


Wood Soffit
Species: Douglas Fir
Style: Tongue and groove
Size: 1x6
Finish: Stained

Fenced Enclosure and Gate
Mfg: Ameristar
Style: WireWorks Plus
Panel: 4' tall, 2"x6" mesh, 3" v-fold, 6ga. wire
Post: 2" sq. x 16ga.
Finish: PermaCoat powder coated
Color: Black

Steel Window System
Basis of design:
Metro W-20, non-thermally broken
Steel: Blackened

Potential Stucco Finish
Dryvit: MID base
-381 Monastery Brown; Sandpebble
-380 Chocolate Mousse; Sandpebble fine
Dryvit: PASTAL base
-113 Amarillo white; Sandpebble


RTU and roof top mech equipment to be concealed by metal panel clad parapet walls. outlines of equipment indicated in red. 10-22-2020

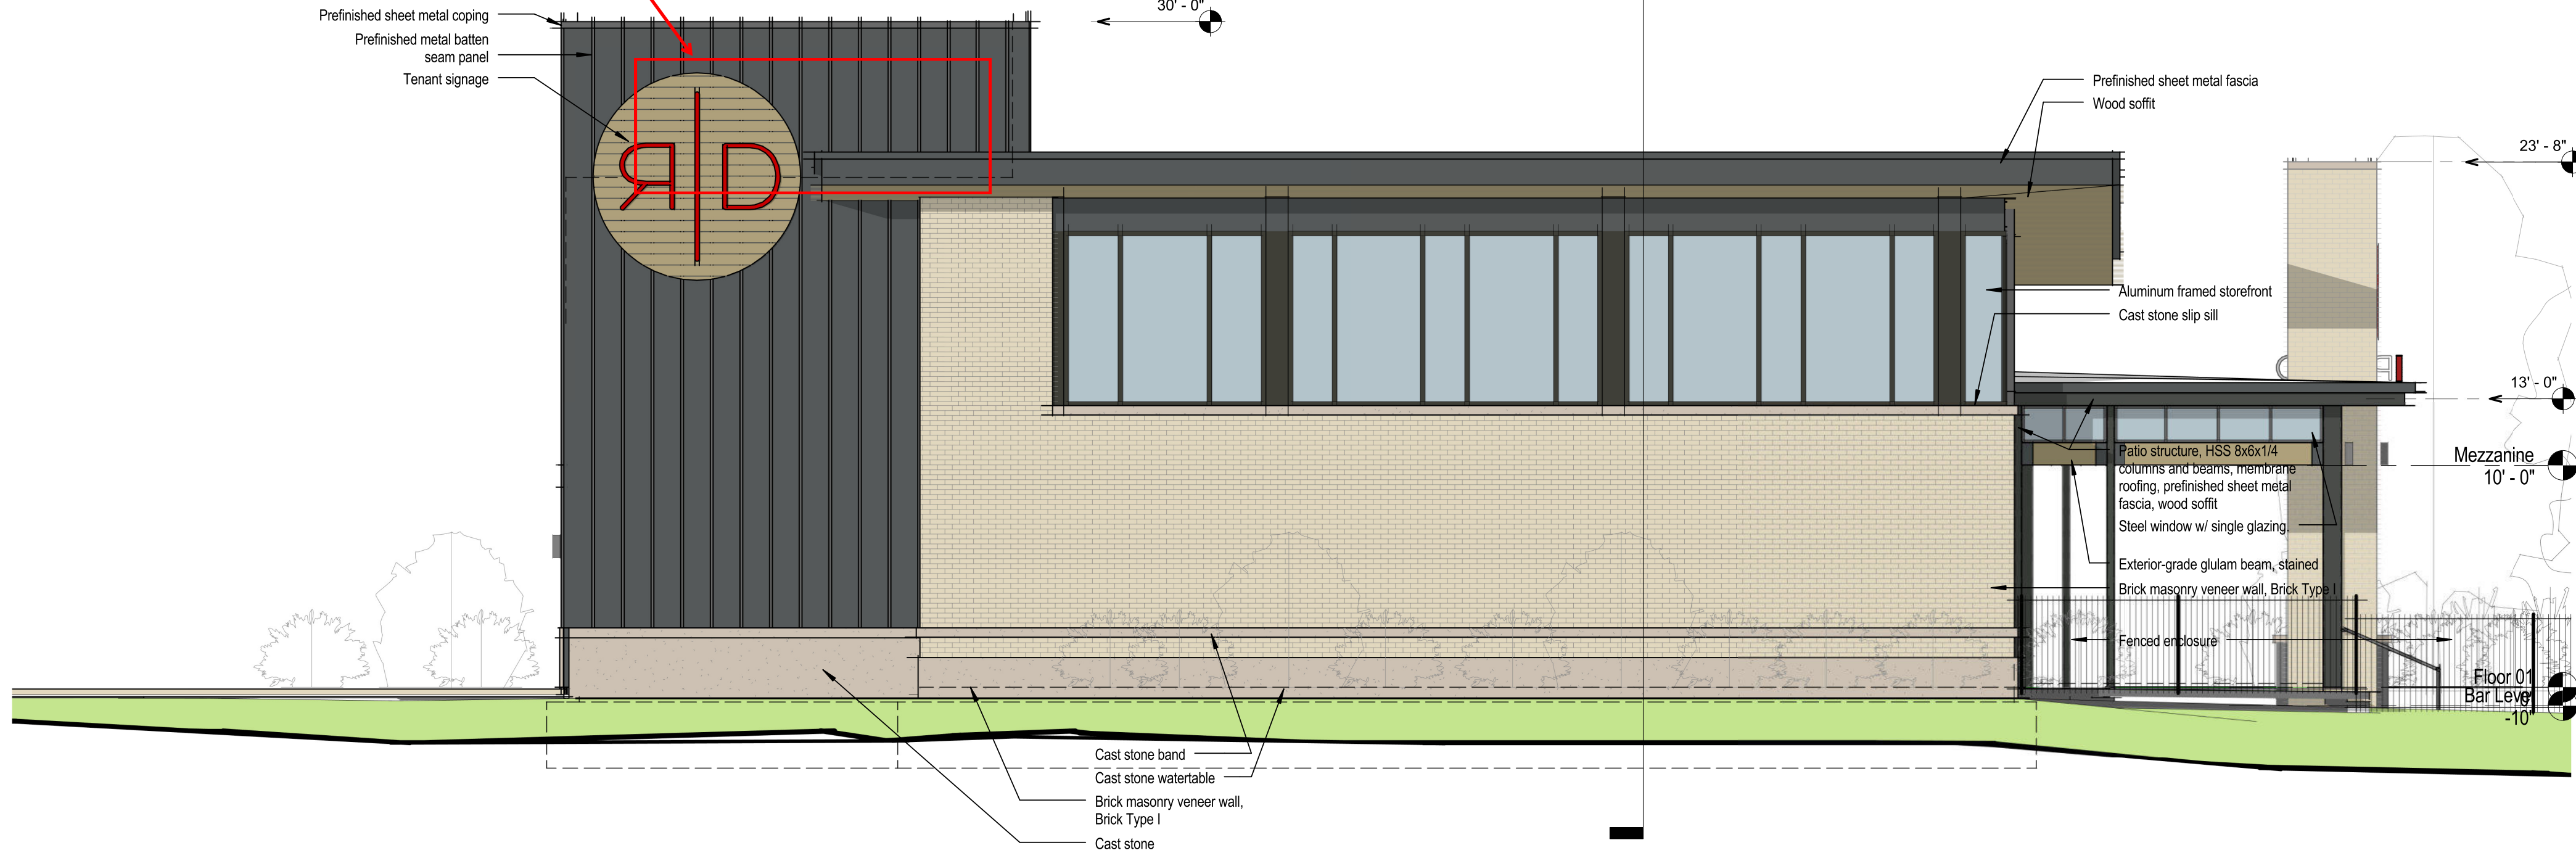

E4
3/16" = 1'-0"

Elevation 3

RTU and roof top mech equipment to be concealed by metal panel clad parapet walls. outlines of equipment indicated in red. 10-22-2020

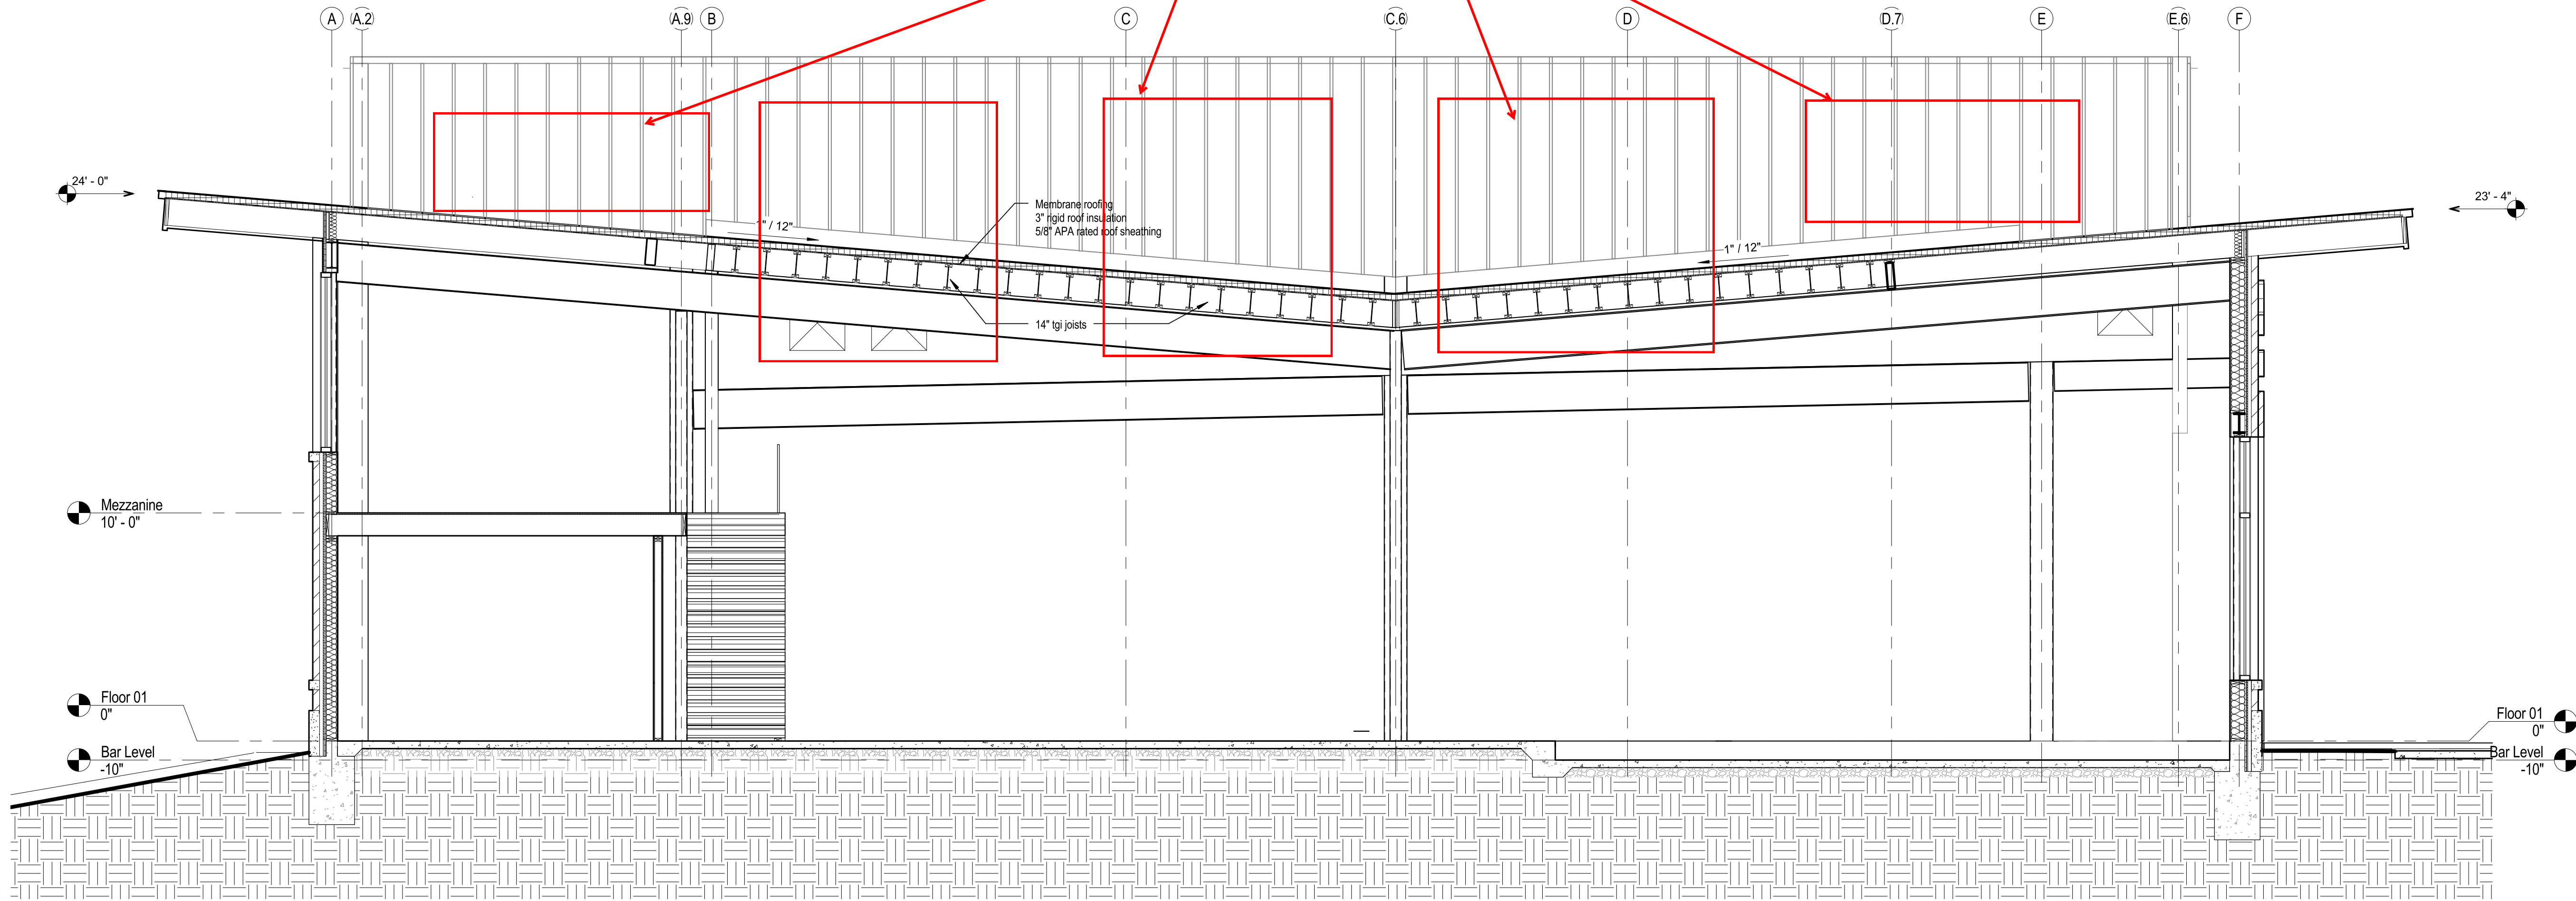

A1
1/4" = 1'-0"

Building Section










Vertical Batten

Berridge Batten Seam Panel, matte black
product photo and similar applications



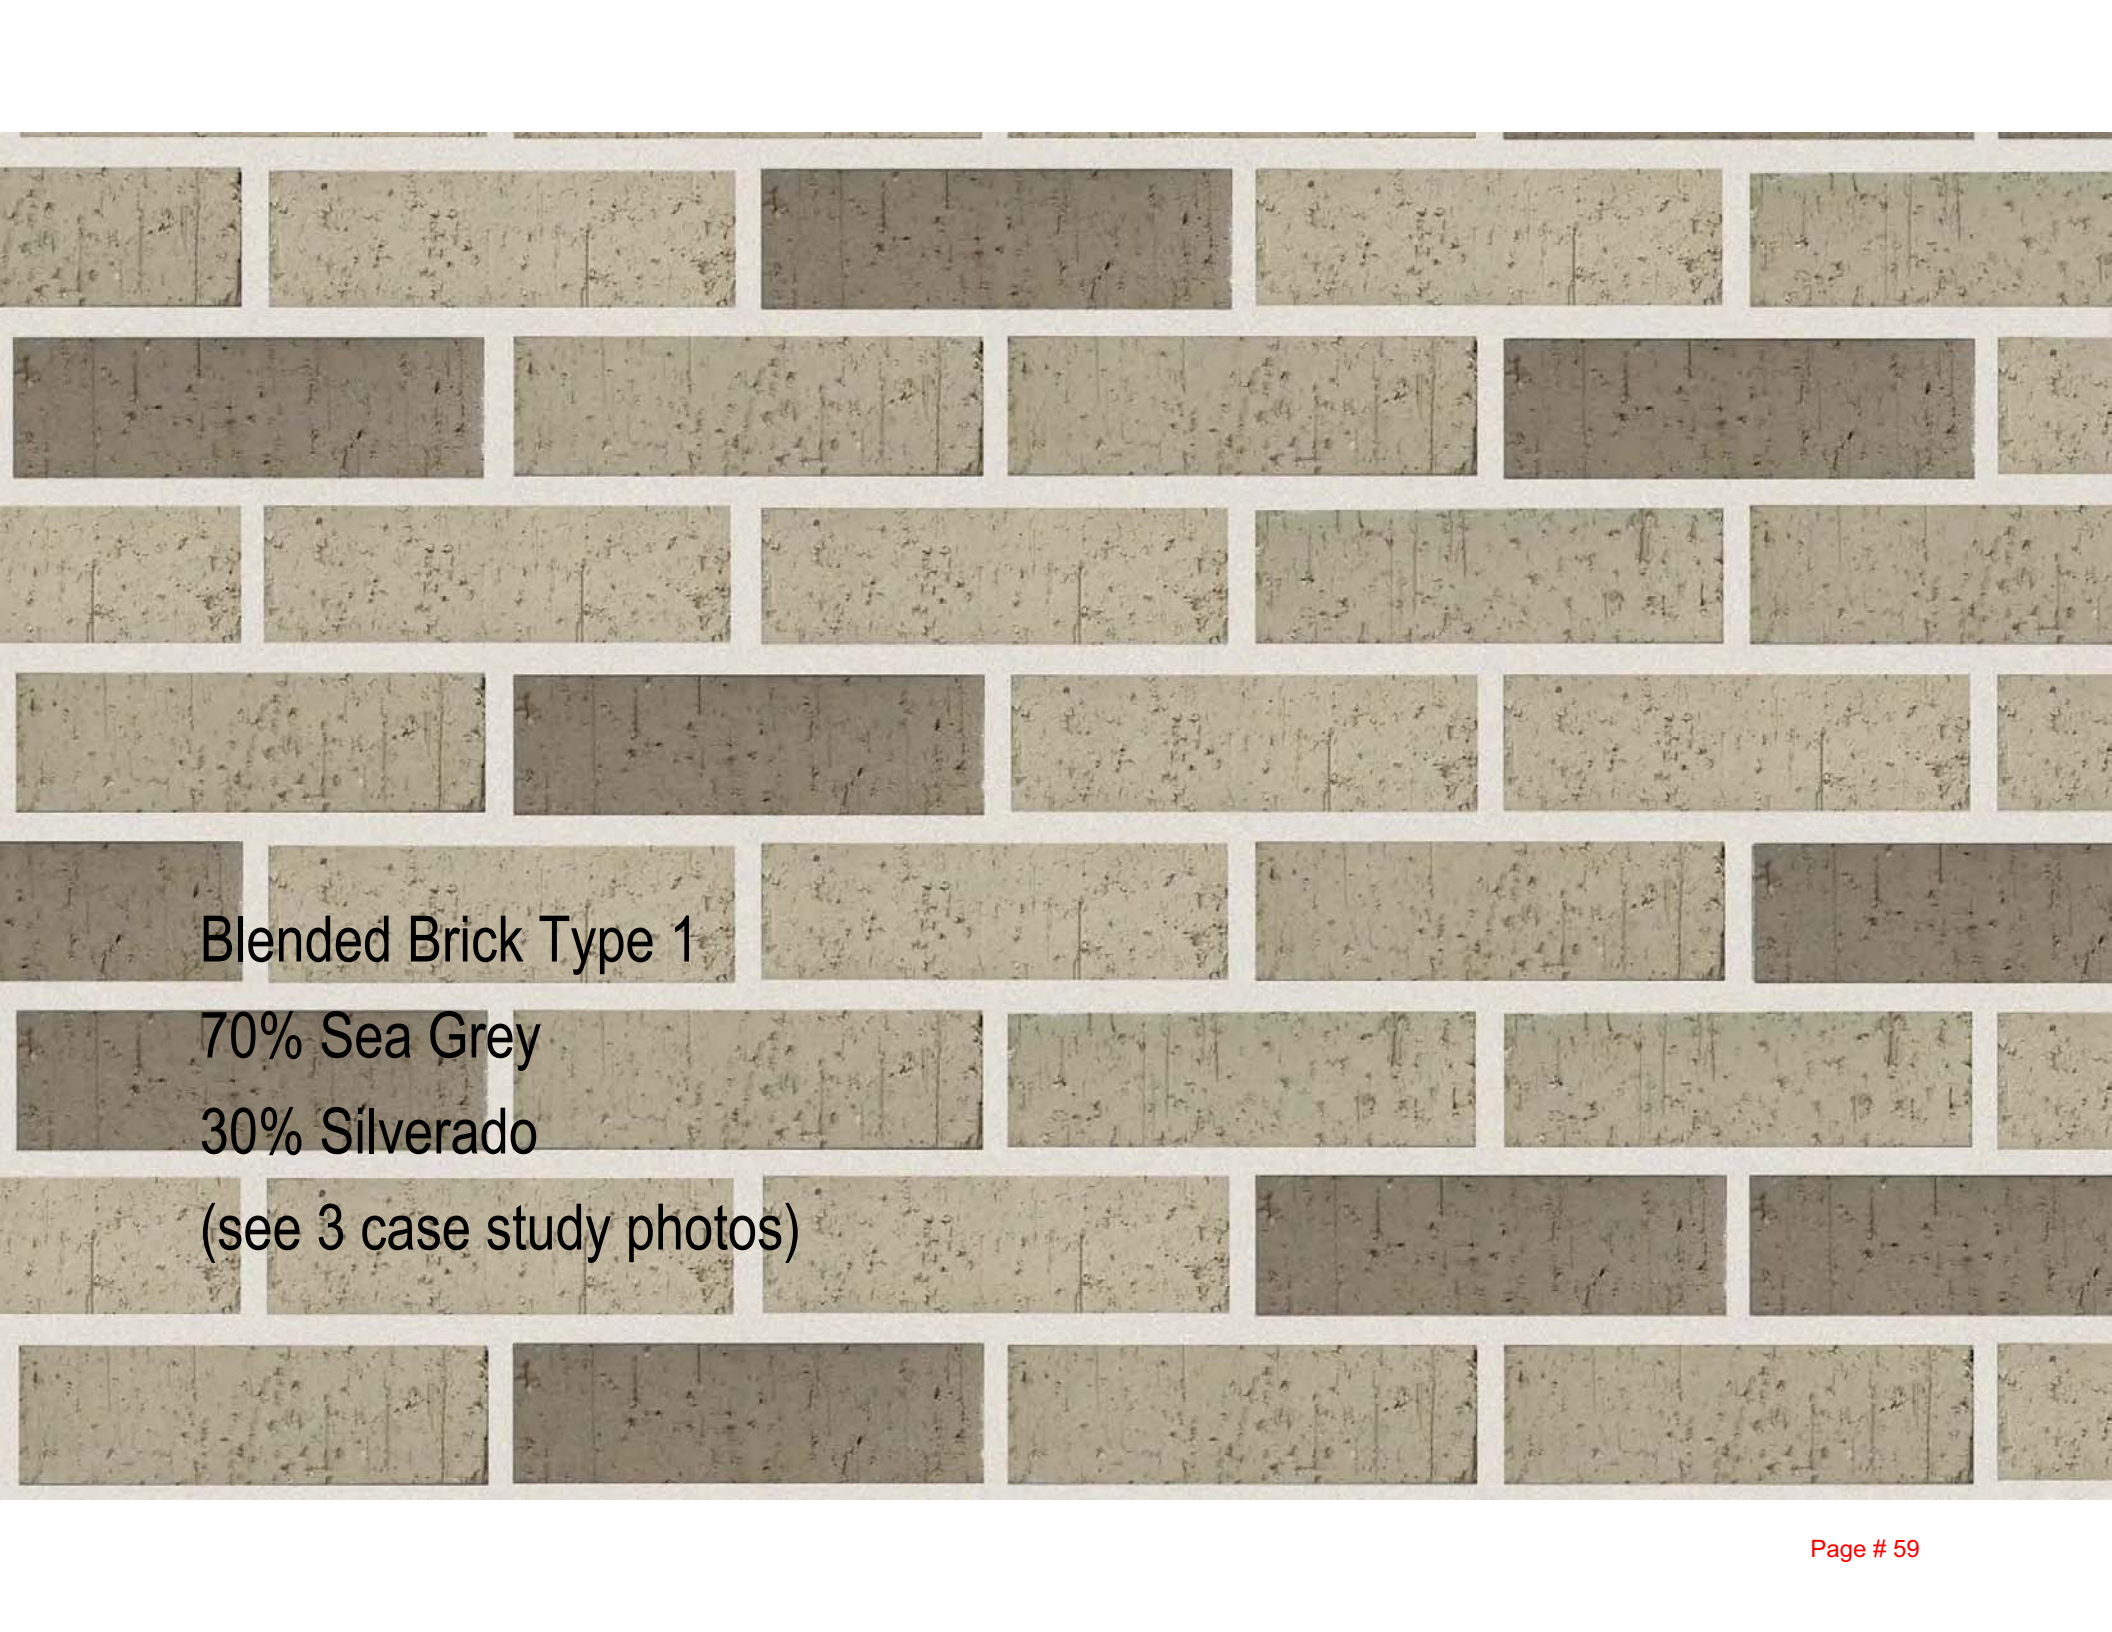

Blended Brick Type 1

70% Sea Grey

30% Silverado

(see 3 case study photos)





HJ'S YOUTH
COMMUNITY
AN OUTREACH OF ST. ANTHONY'S



Decorative and Protective Exterior Wall Finishes

- DURABLE SURFACE COLOR AND TEXTURE
- USED OVER DRYVIT SYSTEMS, EXTERIOR MASONRY, STUCCO, PRECAST, CAST-IN-PLACE CONCRETE, OR INTERIOR WALL SURFACES
- STANDARD AND CUSTOM COLORS AVAILABLE

Disclaimer

The intent and purpose of this sample is to provide a representation of Dryvit Systems, Inc. finish textures and colors. It is offered only to guide in final color selection. This color sample shall not be used for final color approval as color differences may occur. Actual color approval should be made from 2'x4' samples of each finish type, texture and color to be used on the project. Samples shall be prepared using the same tools and techniques proposed for the actual installation by the applicator/contractor.

ARCHITECTURAL BUILDING SYSTEMS
CUSTOMER: URBAN PRAIRIE
JOB: HIGHLAND PLAZA
TEXTURE: SANDPEBBLE *Fin*
REF:
BASE: MID
COLOR: 380 CHOCOLATE MOUSSE

SLIM SAMPLE

10:47 AM
DATE MARKED: 06/02/18



Decorative and Protective Exterior Wall Finishes

- DURABLE SURFACE COLOR AND TEXTURE
- USED OVER DRYVIT SYSTEMS, EXTERIOR MASONRY, STUCCO, PRECAST, CAST-IN-PLACE CONCRETE, OR INTERIOR WALL SURFACES
- STANDARD AND CUSTOM COLORS AVAILABLE

Disclaimer

The intent and purpose of this sample is to provide a representation of Dryvit Systems, Inc. finish textures and colors. It is offered only to guide in final color selection. This color sample shall not be used for final color approval as color differences may occur. Actual color approval should be made from 2'x4' samples of each finish type, texture and color to be used on the project. Samples shall be prepared using the same tools and techniques proposed for the actual installation by the applicator/contractor.

ARCHITECTURAL BUILDING SYSTEMS

CUSTOMER: URBAN PRAIRIE
JOB: HIGHLAND PLAZA
TEXTURE: SANDPEBBLE
REF:
BASE: MID
COLOR: 381 MONASTARY BROWN

SLIM SAMPLE

10:47 AM
DATE MARKED: 06/02/18



Decorative and Protective Exterior Wall Finishes

- DURABLE SURFACE COLOR AND TEXTURE
- USED OVER DRYVIT SYSTEMS, EXTERIOR MASONRY, STUCCO, PRECAST, CAST-IN-PLACE CONCRETE, OR INTERIOR WALL SURFACES
- STANDARD AND CUSTOM COLORS AVAILABLE

Disclaimer

The intent and purpose of this sample is to provide a representation of Dryvit Systems, Inc. finish textures and colors. It is offered only to guide in final color selection. This color sample shall not be used for final color approval as color differences may occur. Actual color approval should be made from 2'x4' samples of each finish type, texture and color to be used on the project. Samples shall be prepared using the same tools and techniques proposed for the actual installation by the applicator/contractor.

ARCHITECTURAL BUILDING SYSTEMS

CUSTOMER: URBAN PRAIRIE
JOB: HIGHLAND PLAZA
TEXTURE: SANDPEBBLE
REF:
BASE: PASTEL
COLOR: 113 AMARILLO WHITE

SLIM SAMPLE

10:46 AM
DATE MARKED: 06/02/18



RED DOOR WOODFIRED GRILL

THE RED DOOR LITTLE UPSCALE NEIGHBORHOOD JOINT

8193



Red Door Grill Leawood



Retractable wind
screen panels

Removable seasonal wind
screen panels

Windbreak and Sunscreen Panels
case studies and product cut sheets



Roof retracted (not in Lenexa project)

Removable seasonal wind screen panels beyond

Wind screen and sun shade
panels retracted into housing

Red Door Grill Brookside



Removable seasonal wind
screen panels

Wind screen and sun shade
panels retracted into housing