


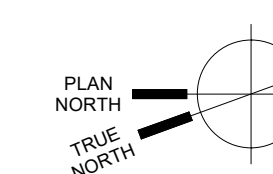

1 BLDG 2 - FIRST FLOOR PLAN
SCALE: 1/16" = 1'-0"

BUILDING II

Summit at West Pryor - Phase II







1 BLDG 2 - SECOND FLOOR PLAN
SCALE: 1/16" = 1'-0"

BUILDING II

Summit at West Pryor - Phase II

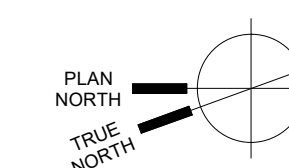

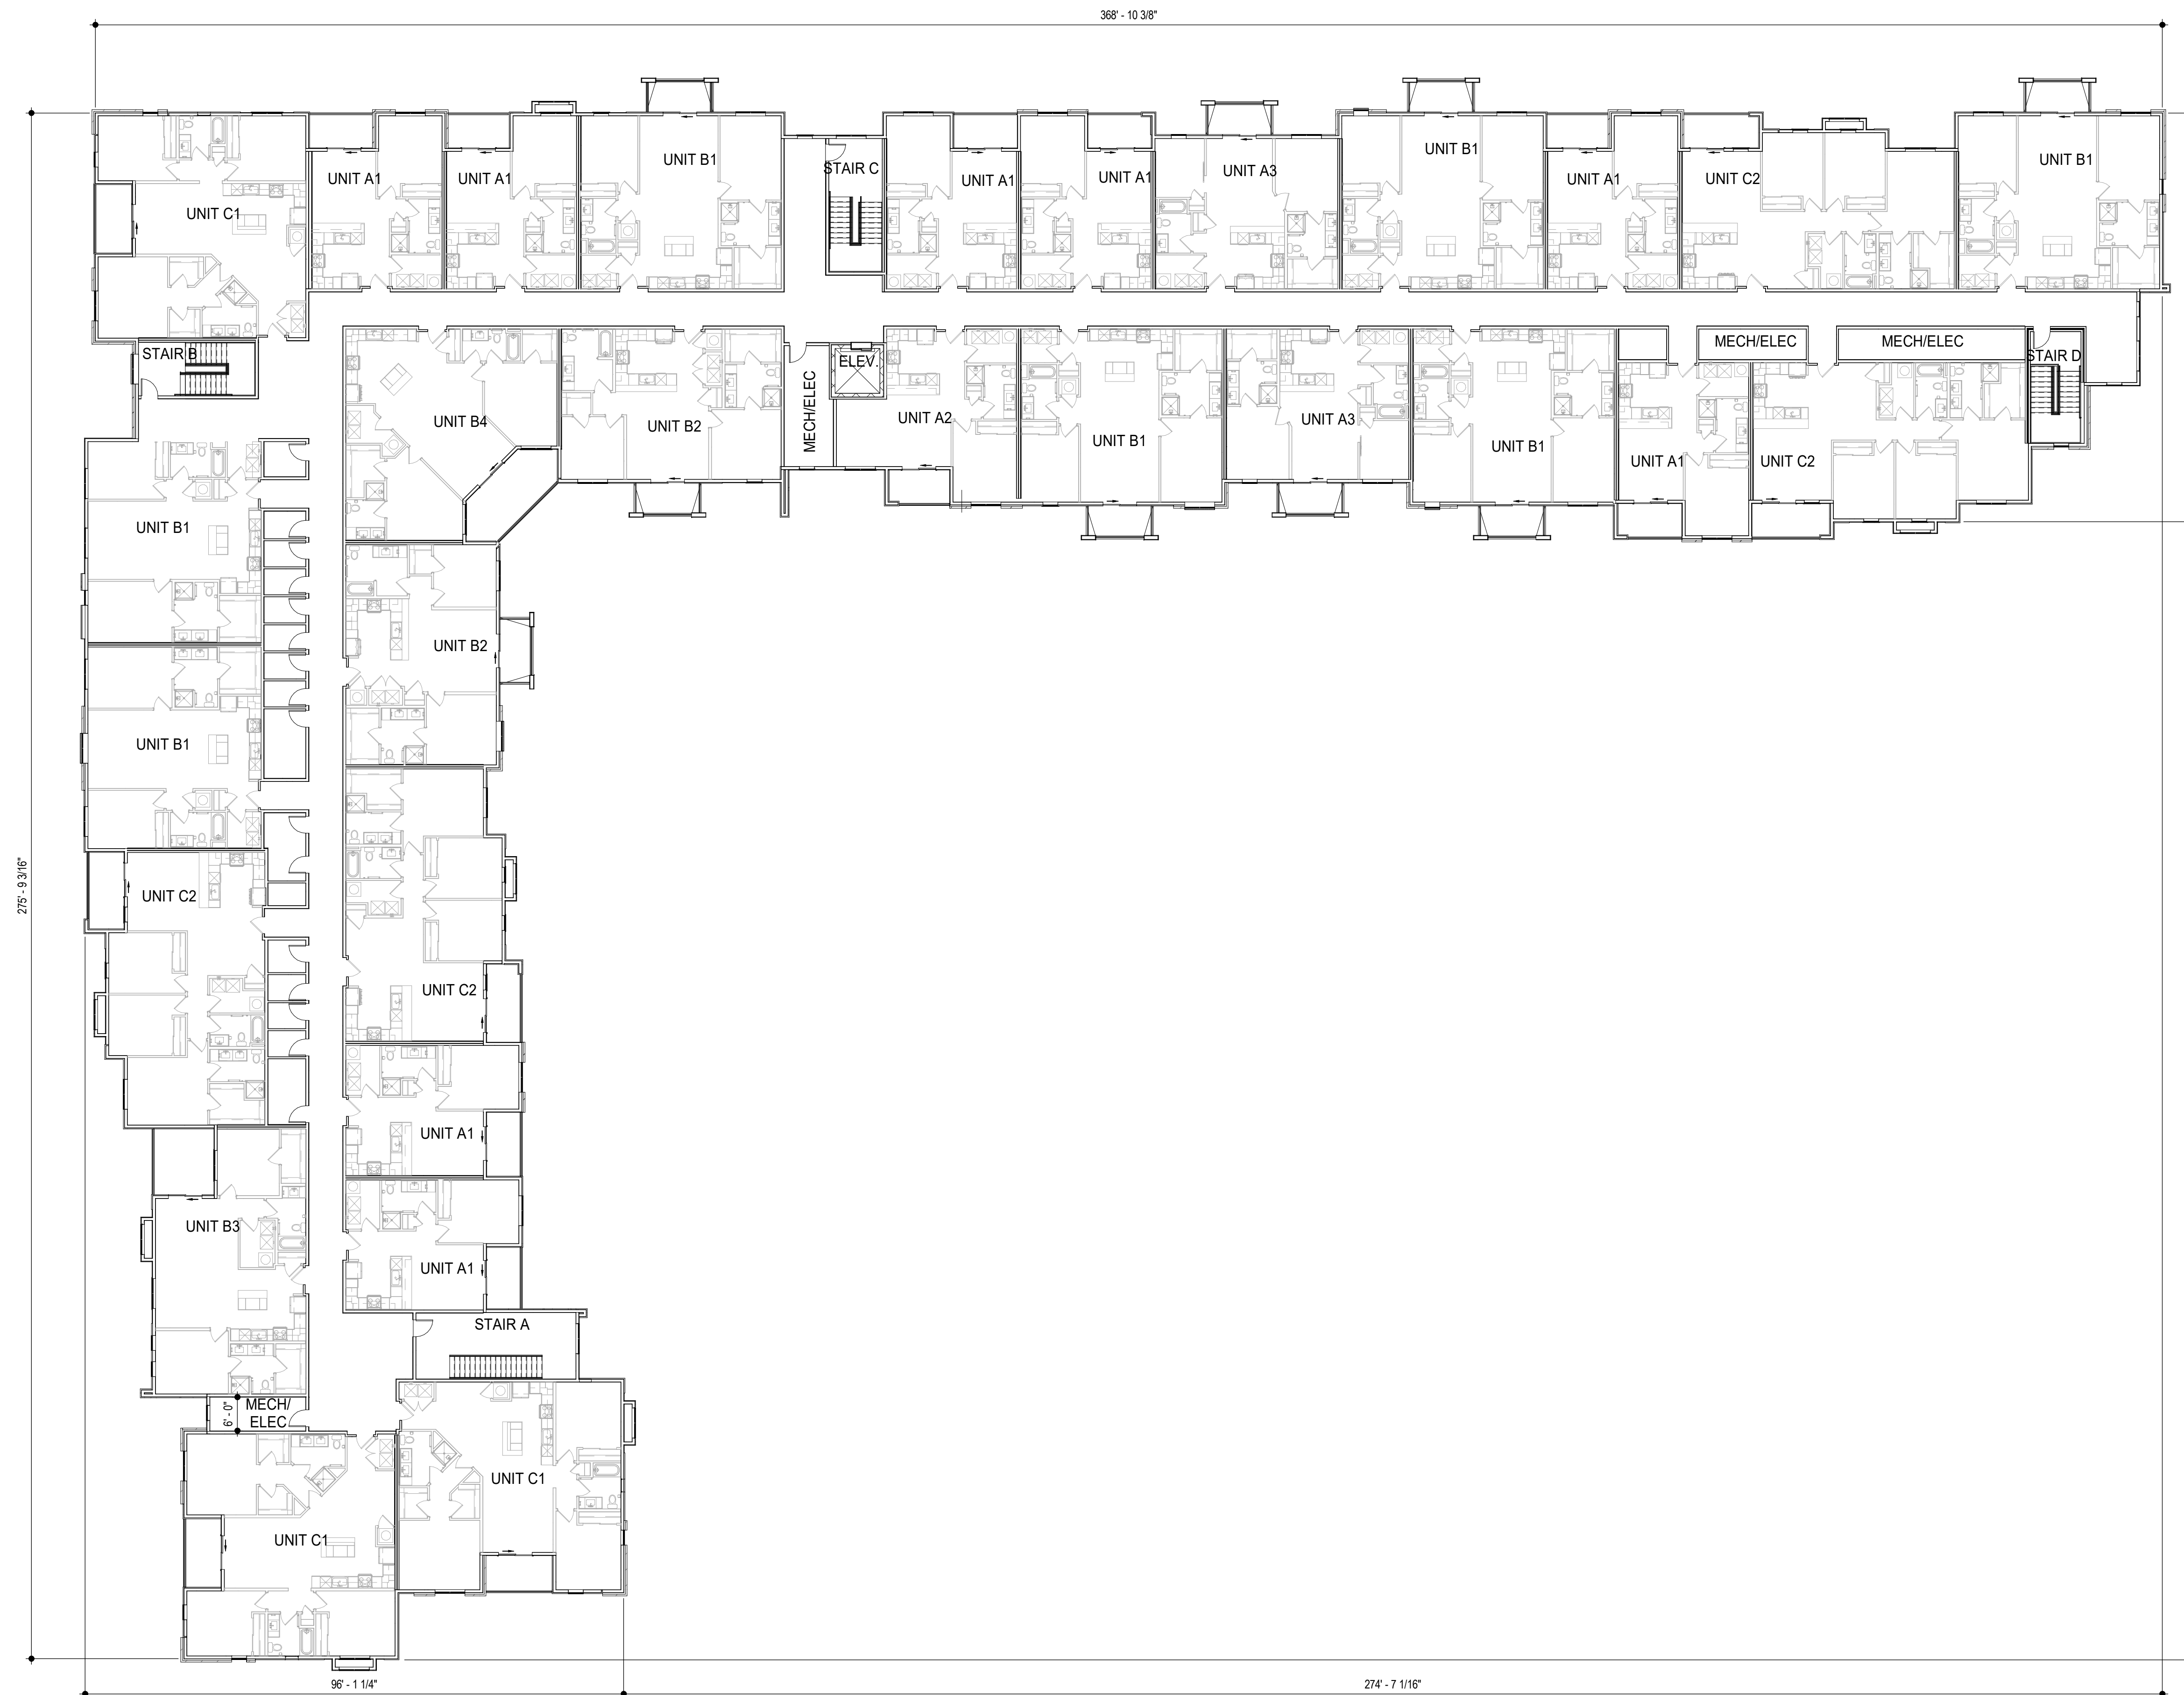

1 BLDG 2 - THIRD FLOOR PLAN
SCALE: 1/16" = 1'-0"

BUILDING II

Summit at West Pryor - Phase II

LEE'S SUMMIT
20-001

MISSOURI
09/16/20

