

Common Name	Botanical Name	Size
Superform Norway Maple	Acer Platanoides 'Superform'	3" cal
Red Oak	Quercus Rubra	3" cal
Swamp White Oak	Quercus Bicolor	3" cal
October Glory Maple	Acer Rubrum 'October Glory'	3" cal
Legacy Sugar Maple	Acer saccharum 'Legacy'	3" cal
Forest Fansy Redbud	Cercis Canadensis 'Forest Fansy'	1 1/2" cal
Golden Raintree	Koelreuteria Paniculata	1 1/2" cal
Prairie Fire Crabapple	Malus sp. 'Prairie Fire'	1 1/2" cal
White Pine	Pinus Strobus	8' hgt
White Fir	Abies Concolor	8' hgt


Existing Plants (halftoned)

Proposed Shade Trees

Proposed Ornamental Trees

Proposed Evergreen Trees

SITE TRIANGLE

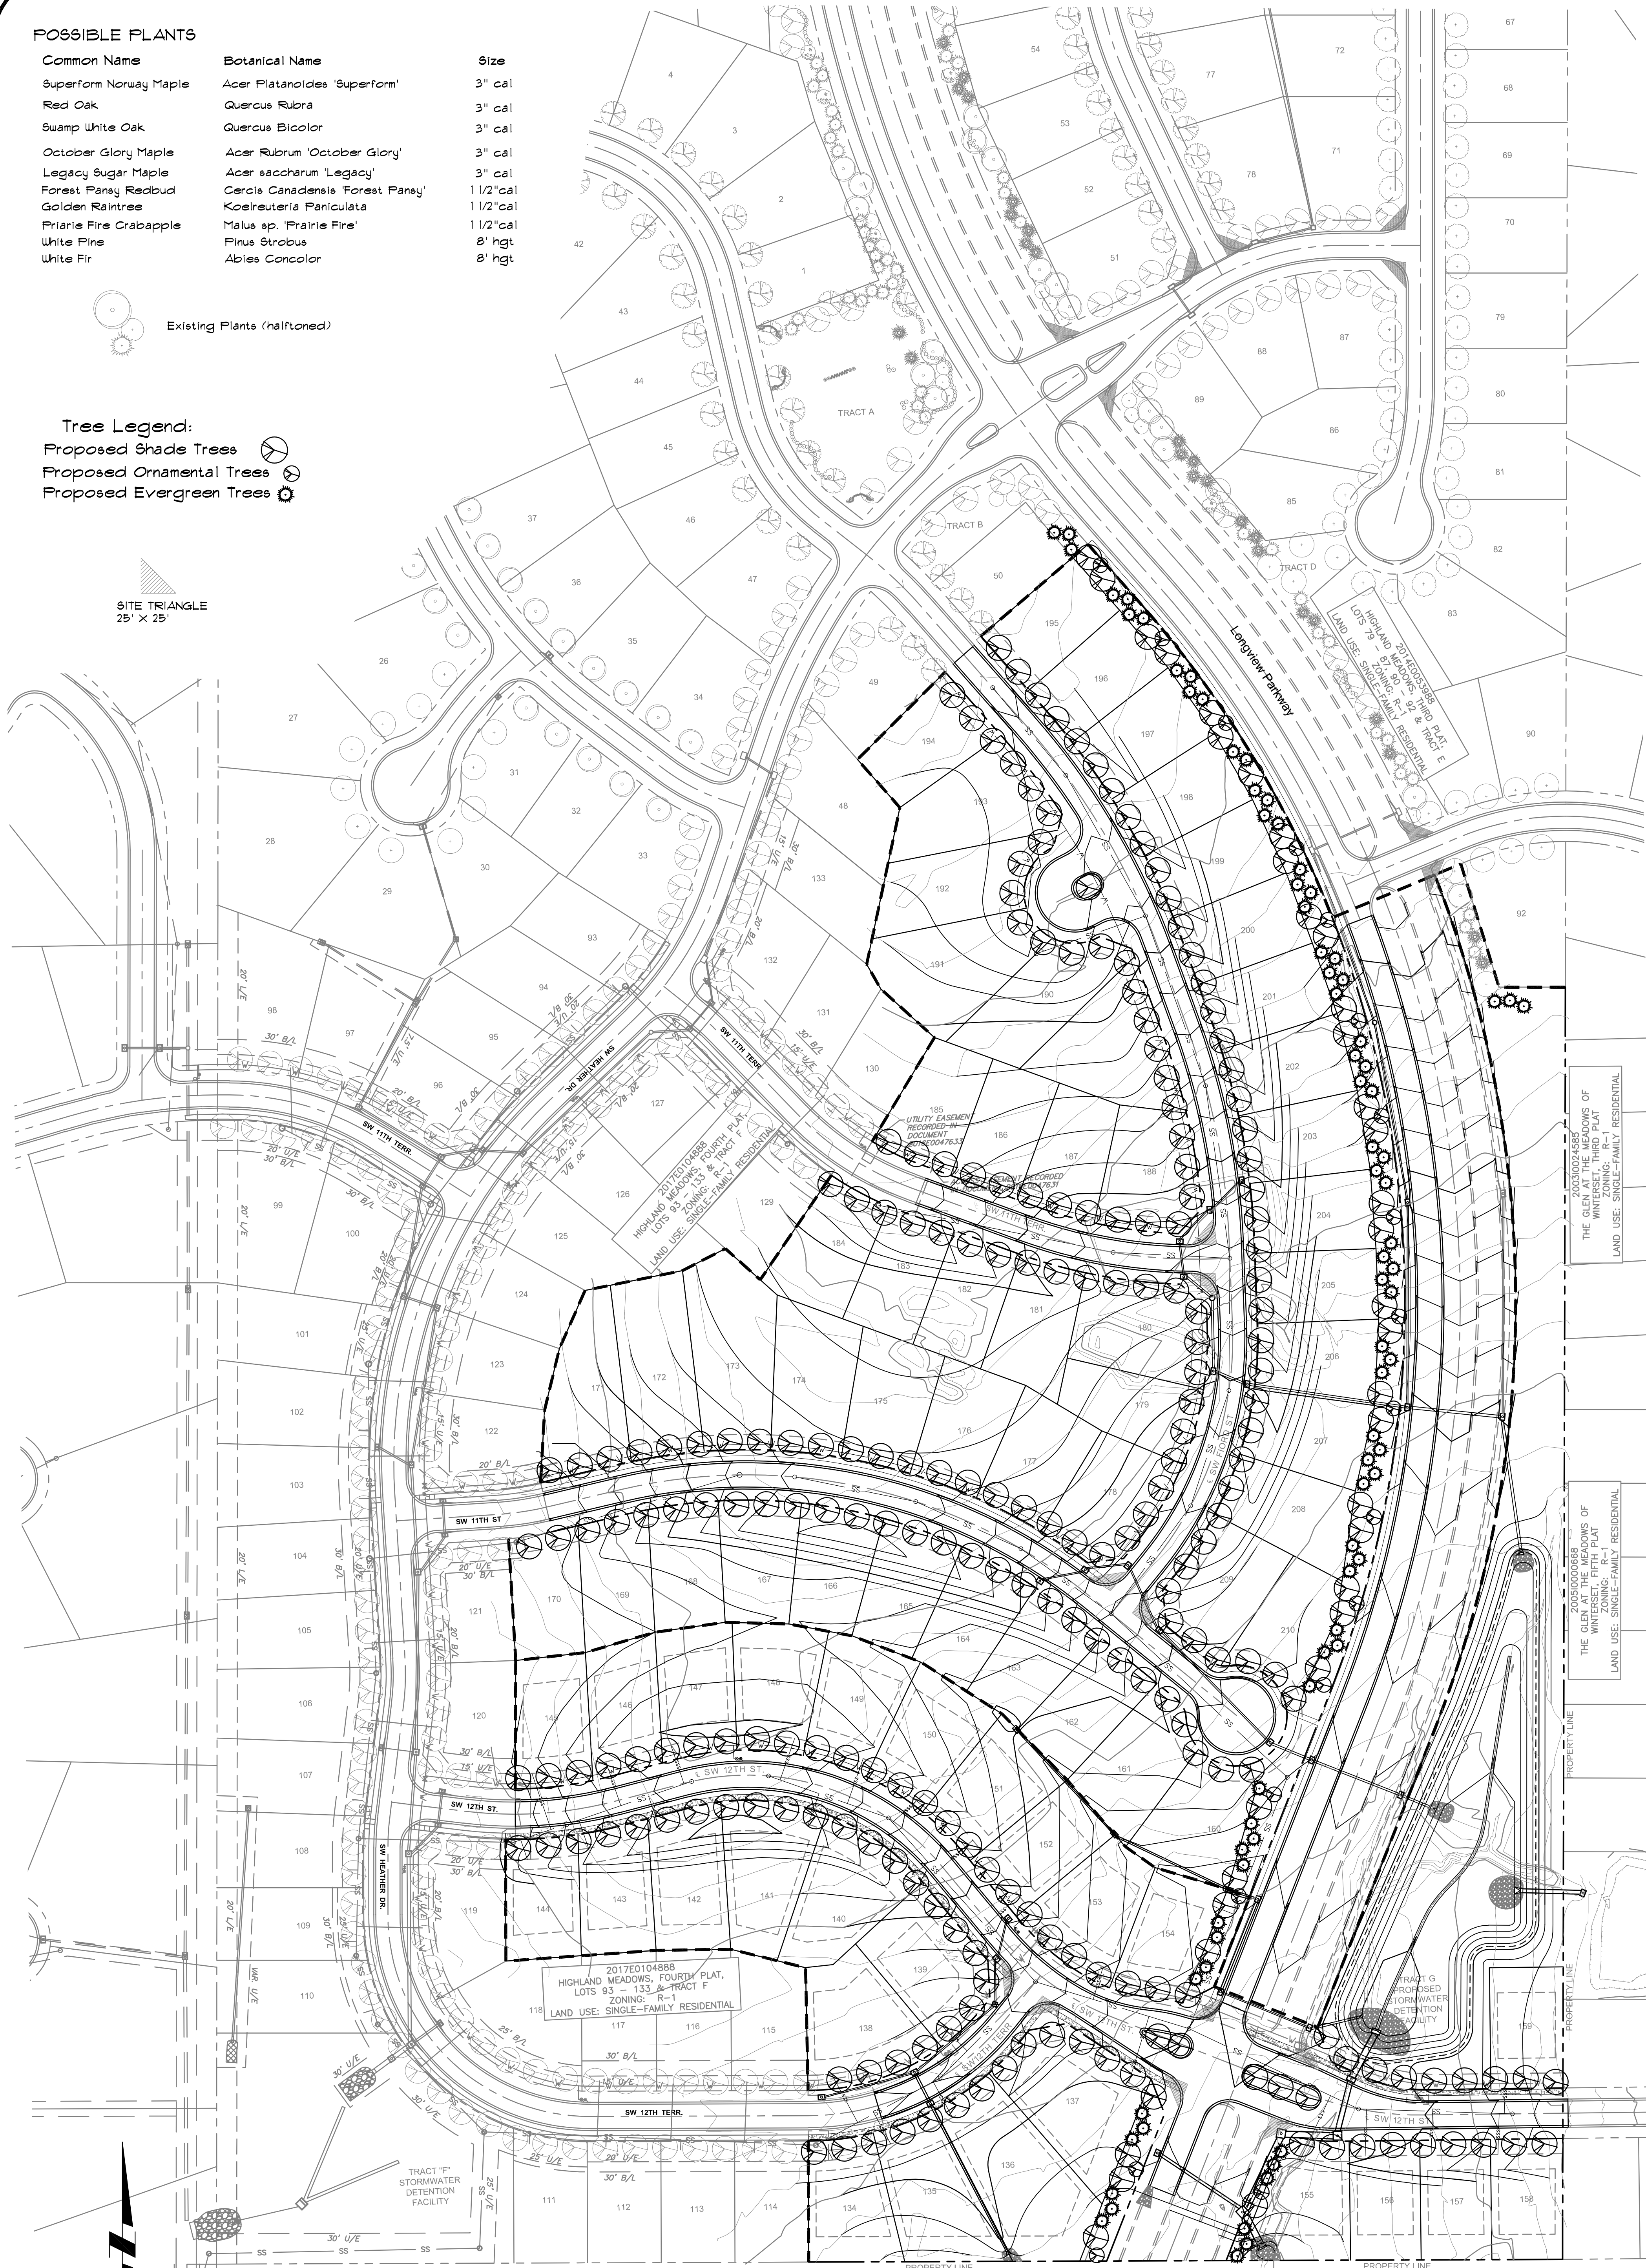

200310024585
THE GLEN AT THE MEADOWS OF
WINTERSET, THIRD PLAT
ZONING: R-1
LAND USE: SINGLE-FAMILY RESIDENTIAL

200510000668
THE GLEN AT THE MEADOWS OF
WINTERSET, FIFTH PLAT
ZONING: R-1
LAND USE: SINGLE-FAMILY RESIDENTIAL

SCALE 1" = 60'

SHEET NUMBER
L1

B.M.W. COMMUNITIES, INC

PRELIMINARY LANDSCAPE PLAN

PART OF E 1/2 - SE 1/4
SEC.10, TWP.47, RNG.32
LEE'S SUMMIT, JACKSON COUNTY, MO

REVISIONS

NO.		DESCRIPTION		BY	DATE	DRAWN BY: PAO	
						CHECK BY:	PAO
						LICENSE NO.	PAO
						DATE:	11/11/2020
						FIELD BOOK:	
						JOB NUMBER:	20KC10057
© COPYRIGHT ANDERSON ENGINEERING, INC. 2020							

© COPYRIGHT ANDERSON ENGINEERING, INC. 2020

DRAWING INFO.

DRAWN BY:	PAO
CHECK BY:	PAO
LICENSE NO.	PAO
DATE:	11/11/2020
FIELD BOOK:	
JOB NUMBER:	20KC10057



Oppermann LandDesign, LLC

Land Planning Landscape Architecture

18990 West 117th Street
Olathe, Kansas 66061

pete@opperland.com
913.894.9407



**ANDERSON
ENGINEERING**
EMPLOYEE OWNED

ENGINEERS • SURVEYORS • LABORATORIES • DRILLING
941 W 141ST TERR. STE A • KANSAS CITY, MO 64145 • PHONE (816) 777-0400
A LICENSED MISSOURI ENGINEERING & SURVEYING CORPORATION - LC 62