


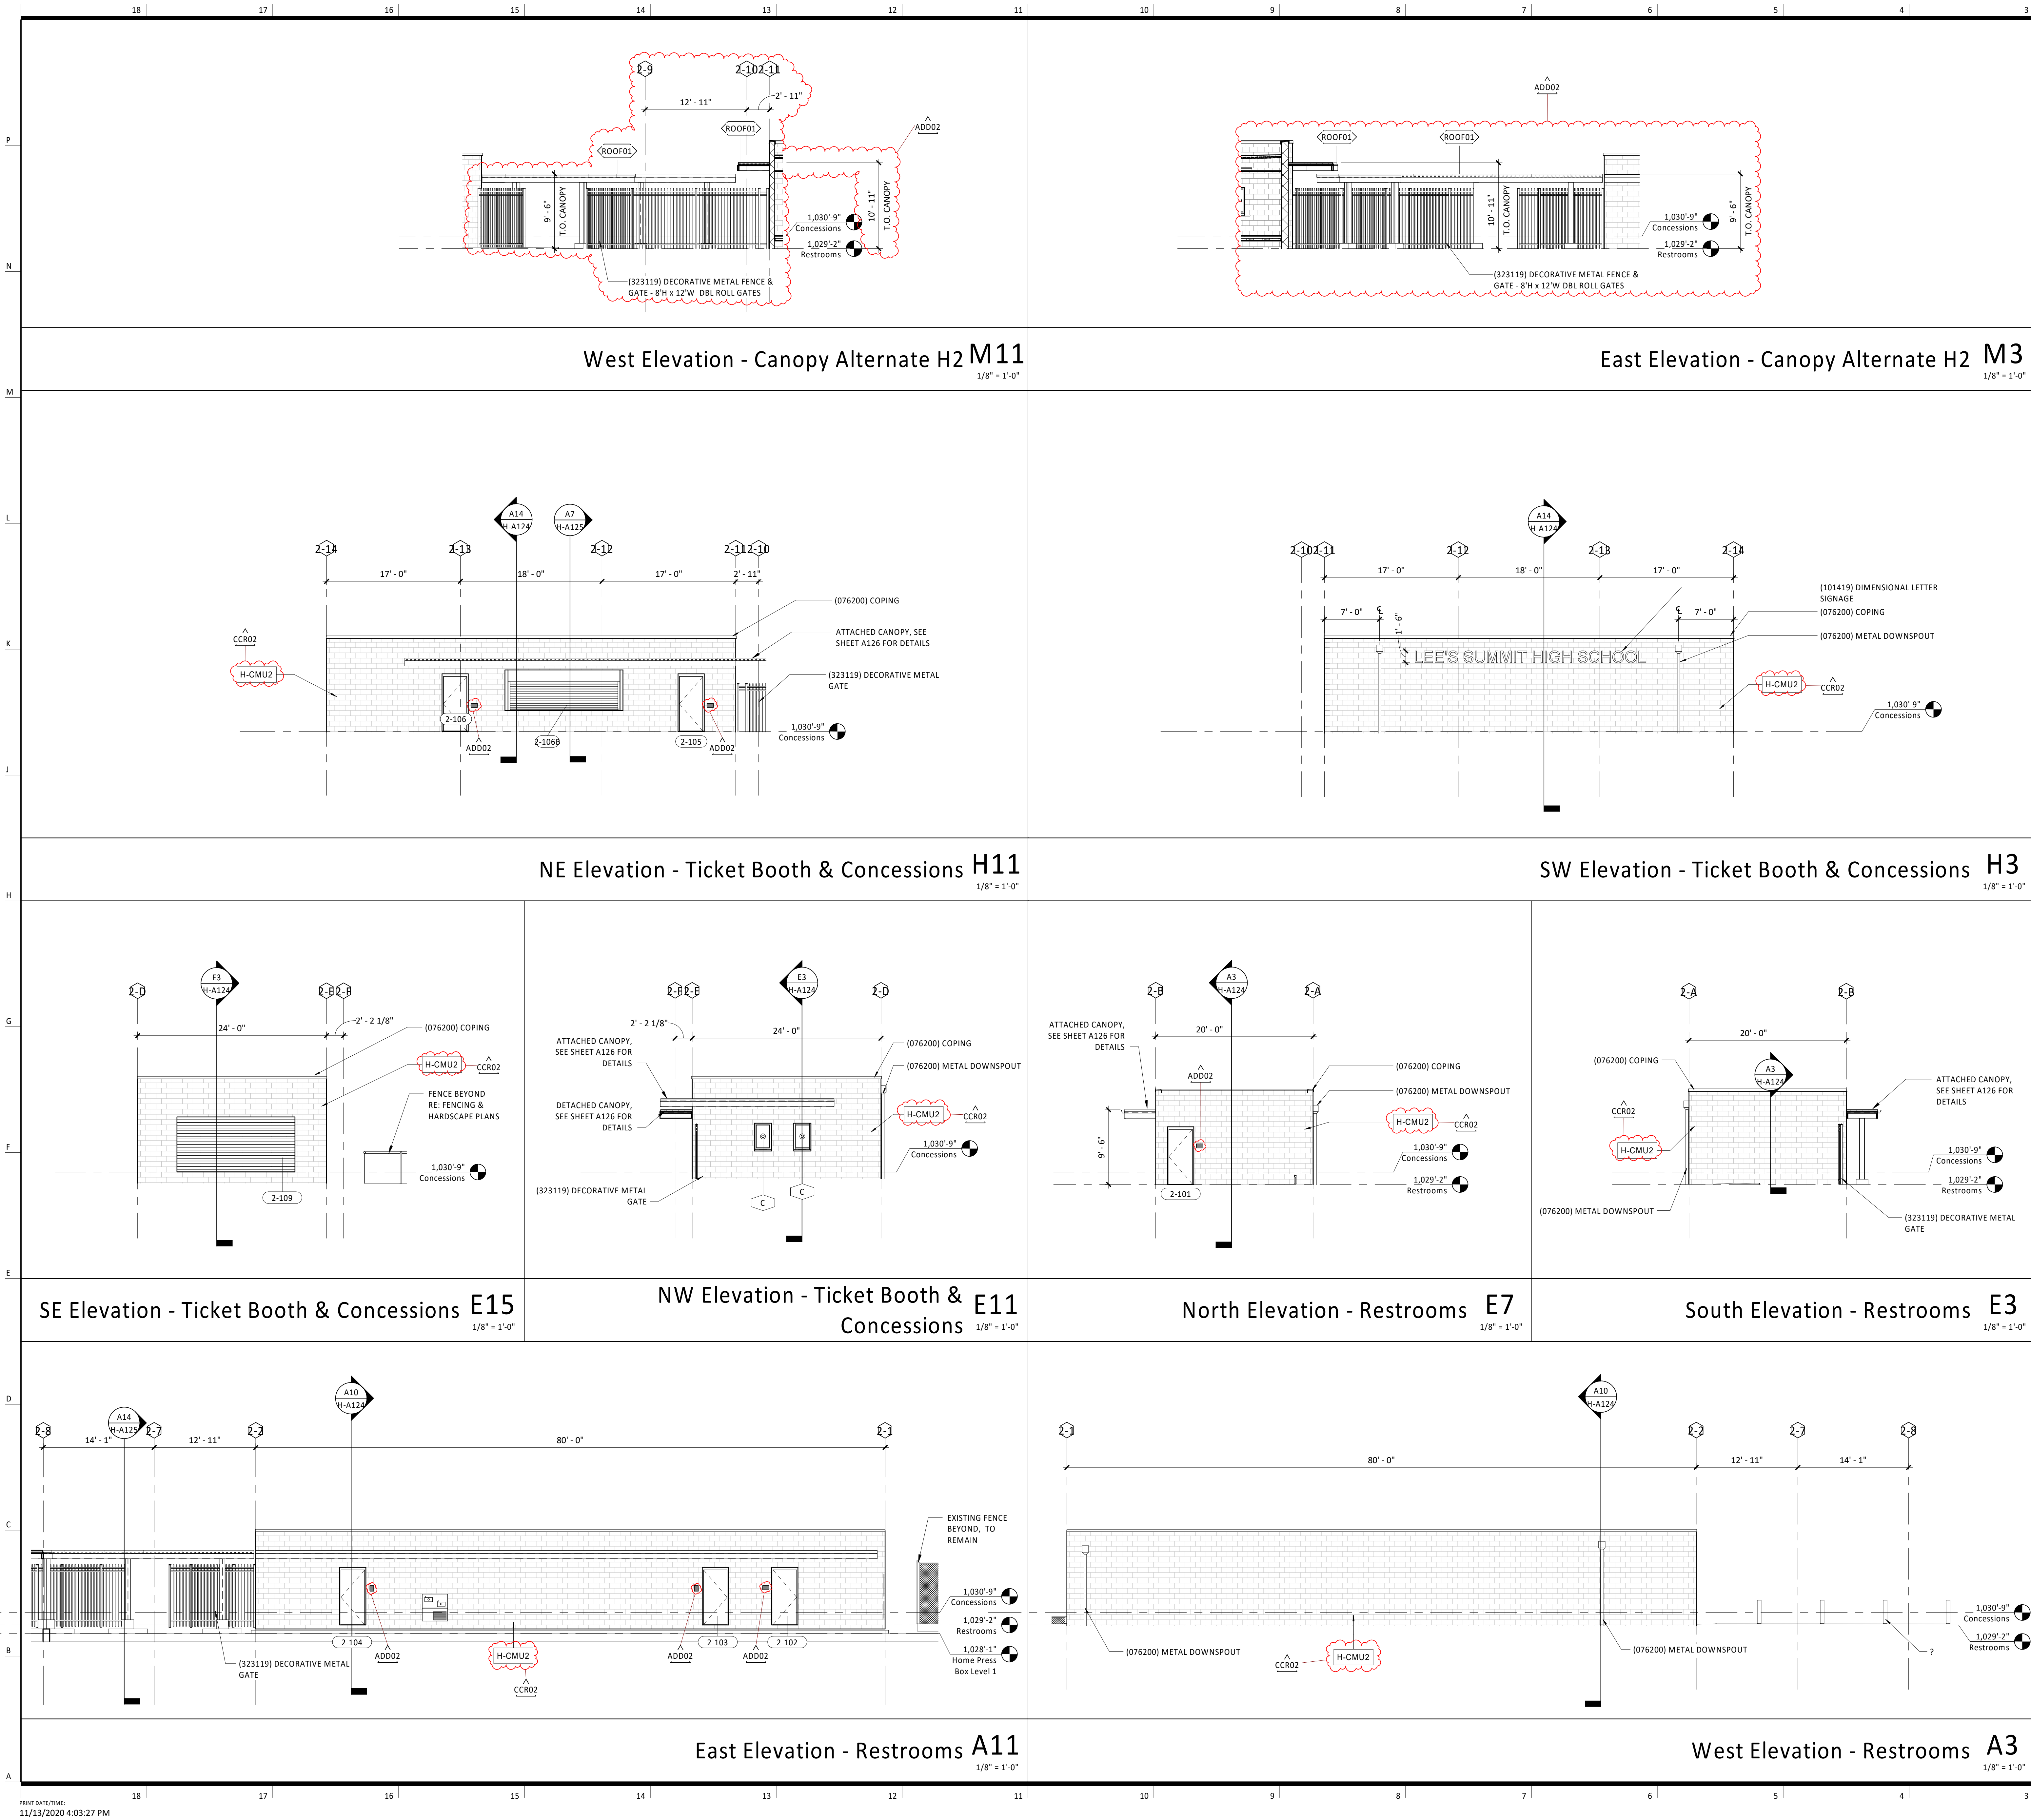

General Notes (Exterior Elevations):

1. MATERIALS AND FINISHES INDICATED APPLY TO ALL SIMILAR ELEMENTS
2. COORDINATE EXTERIOR LIGHTING FIXTURE TYPES AND LOCATIONS WITH ELECTRICAL DRAWINGS.

Finish Legend - Exterior	
MARK	MODEL
074113	STANDING SEAM METAL ROOF
H-MR01	SNAP-CLAD-CITYSCAPE
074113	Standing Seam Metal Roof
MR01	074213.23 METAL COMPOSITE MATERIAL WALL PANELS
ACM501a	
H-MWP1	PAC-3000 RS COMPOSITE WALL PANEL
088000	GLAZING
IGU01	1" INSULATED GLASS

gould evans

kansas city • lawrence • new orleans
phoenix • san francisco

© 2020 Gould Evans, Inc.

**Lee's Summit R7 District
Athletics Facilities**

Lee's Summit High School
400 SE Blue Parkway
Lee's Summit, MO 64063

owner:
Lee's Summit R-7 School District
301 NE Tudor Road
Lee's Summit, MO 64086

architect:
Gould Evans
4200 Pennsylvania Avenue
Kansas City, MO 64111
816.931.6655 voice
www.gould-evans.com

structural engineer:
Bob D. Campbell & Company, Inc.
4338 Belleview Avenue
Kansas City, MO 64111
816.531.4144

civil engineer:
Kaw Valley Engineering
14700 West 114th Terrace
Lenexa, KS 66215
913.485.0318

mechanical/electrical engineer:
Henderson Engineers
8345 Lenexa Drive | Suite 300
Lenexa, KS 66214
816.742.5000

UNLESS A PROFESSIONAL SEAL WITH SIGNATURE AND DATE IS AFFIXED, THIS DOCUMENT IS PRELIMINARY AND IS NOT INTENDED FOR CONSTRUCTION, RECORDING PURPOSES OR IMPLEMENTATION.

JAY BROWNING
ARCHITECT
11.3.20

Architectural Corporation
Missouri License No. 2018022991
Jay Browning
Architect License No. A-2009027279

REVISIONS		
Number	DESCRIPTION	DATE
ADD02	Addendum 02	10/15/20
CCR02	Code Comment Response	11/15/20

PROJECT NO: 0119-0101
DATE: September 28, 2020

**Home Gateway -
Exterior Elevations**

H-A123

BID SET