



Minor Plat
Cedar Creek Elementary School Lots 1B & 1C

Replat of Cedar Creek Elementary School
Section 2 & 3, Township 47, Range 32
Lee's Summit, Jackson County, Missouri

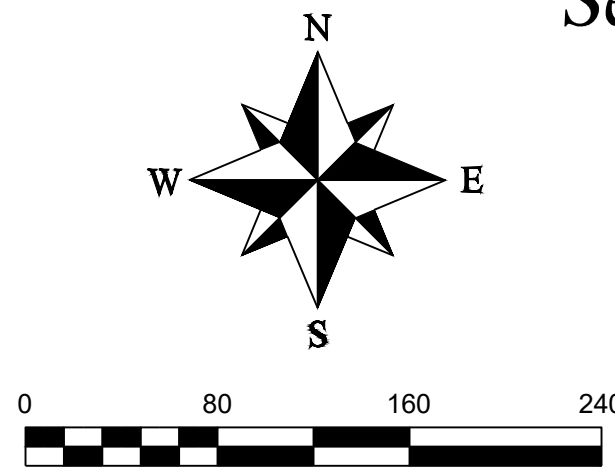

LEGEND

These standard symbols will be found in the drawing.
● Set 1/2" Rebar & Cap (LS-2005008319-D)
⊙ Found Survey Monument (As Noted)
① Exception Document Location
U/E Utility Easement
B/L Building Setback Line

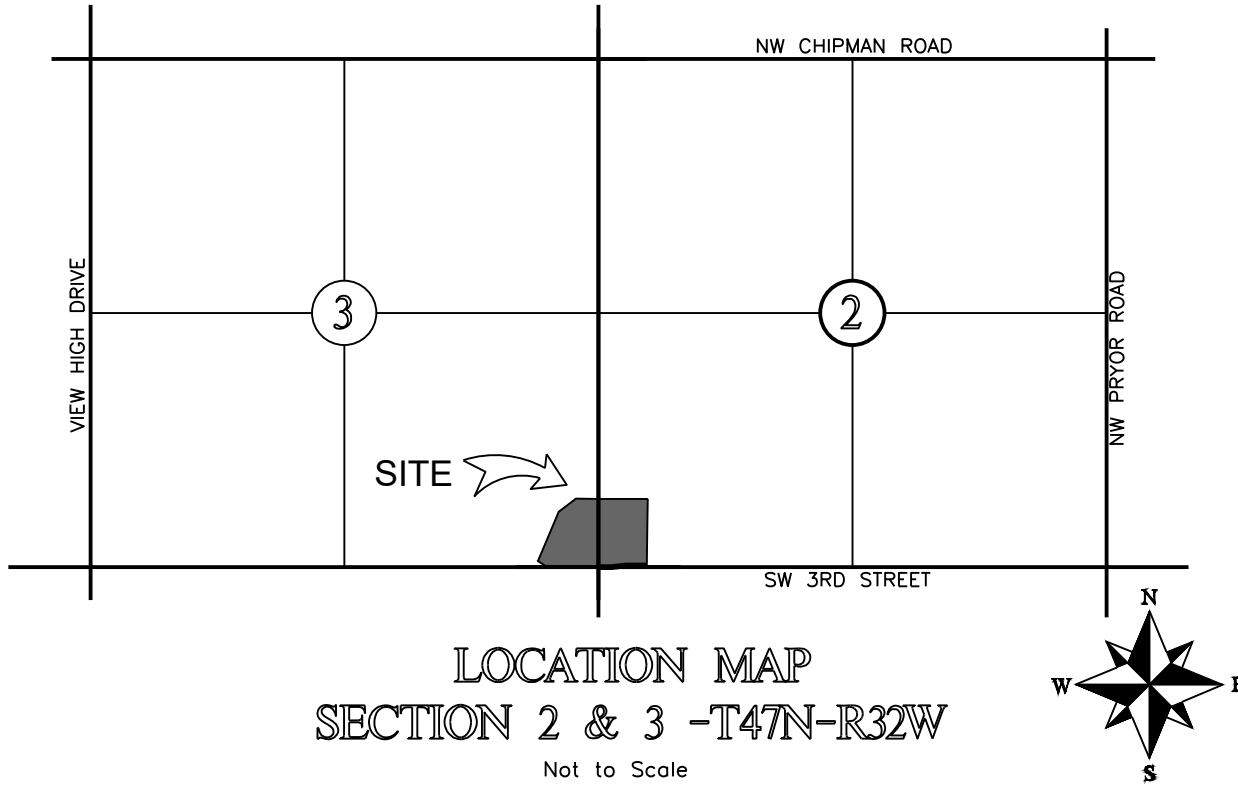

PLAT DESCRIPTION:
ALL OF LOT 1A CEDAR CREEK ELEMENTARY SCHOOL, A SUBDIVISION IN LEE'S SUMMIT, JACKSON COUNTY, MISSOURI.

DEDICATION:
THE UNDERSIGNED PROPRIETOR OF THE ABOVE DESCRIBED TRACT OF LAND HAS CAUSED THE SAME TO BE SUBDIVIDED IN THE MANNER SHOWN ON THE ACCOMPANYING MINOR PLAT, WHICH PLAT AND SUBDIVISION SHALL HEREAFTER BE KNOWN AS:

"Cedar Creek Elementary School Lots 1B & 1C"

EASEMENTS:
AN EASEMENT OR LICENSE IS HEREBY GRANTED TO THE CITY OF LEE'S SUMMIT, MISSOURI, TO LOCATE, CONSTRUCT AND MAINTAIN, OR TO AUTHORIZE THE LOCATION, CONSTRUCTION AND MAINTENANCE OF POLES, WIRES, ANCHORS, CONDUITS, AND/OR STRUCTURES FOR WATER, GAS, SANITARY SEWER, STORM SEWER, SURFACE DRAINAGE CHANNEL, ELECTRICITY, TELEPHONE, CABLE TV, OR ANY OTHER NECESSARY PUBLIC UTILITY OR SERVICES, ANY OR ALL OF THEM, UPON, OVER, OR UNDER THOSE AREAS OUTLINED AND DESIGNATED UPON THIS PLAT AS "UTILITY EASEMENTS" (U.E.), "DRAINAGE EASEMENT" (D.E.) OR WITHIN ANY STREET OR THOROUGHFARE DEDICATED TO THE PUBLIC USE ON THIS PLAT. GRANTOR, ON BEHALF OF HIMSELF, HIS HEIRS, HIS ASSIGNS AND SUCCESSORS IN INTEREST, HEREBY WAIVES, TO THE FULLEST EXTENT ALLOWED BY LAW, INCLUDING, WITHOUT LIMITATIONS, SECTION 527.188, RSMo (2006), ANY RIGHT TO REQUEST RESTORATION OF RIGHTS PREVIOUSLY TRANSFERRED AND VACATION OF THE EASEMENTS HEREIN GRANTED.

BUILDING LINES:
BUILDING LINES OR SETBACK LINES ARE HEREBY ESTABLISHED AS SHOWN ON THE ACCOMPANYING PLAT AND NO BUILDING OR PORTION THEREOF SHALL BE CONSTRUCTED BETWEEN THIS LINE AND THE STREET RIGHT OF WAY LINE

OIL - GAS WELLS:
THERE IS NO VISIBLE EVIDENCE OF ABANDONED OIL OR GAS WELLS LOCATED WITHIN THE PLAT BOUNDARIES, AS IDENTIFIED IN "ENVIRONMENTAL IMPACT STUDY OF ABANDONED OIL AND GAS WELLS IN LEE'S SUMMIT, MISSOURI," EDWARD ALTON MAY JR., P.E., 1995.

DRAINAGE NOTE:
INDIVIDUAL LOT OWNER(S) SHALL NOT CHANGE OR OBSTRUCT THE DRAINAGE FLOW LINES ON THE LOTS, UNLESS SPECIFIC APPLICATION IS MADE AND APPROVED BY THE CITY ENGINEER.

OWNER
IN TESTIMONY THEREOF:
REORGANIZED SCHOOL DISTRICT NO 7, HAS CAUSED THESE PRESENT TO BE SIGNED THIS _____ DAY OF _____ 2021.

NOTARY CERTIFICATION

STATE OF _____)
COUNTY OF _____)SS

ON THIS _____ DAY OF _____, 2021, BEFORE ME, THE UNDERSIGNED NOTARY PUBLIC, PERSONALLY APPEARED _____, OF REORGANIZED SCHOOL DISTRICT NO 7, TO ME KNOWN TO BE THE PERSON DESCRIBED HEREIN AND WHO EXECUTED THE FOREGOING INSTRUMENT ON BEHALF OF SAID COMPANY AND BEING DULY SWORN BY ME DID ACKNOWLEDGE THAT HE/SHE EXECUTED THE FOREGOING INSTRUMENT AS THEIR FREE ACT AND DEED.

IN WITNESS WHEREOF
I HAVE SET MY HAND AND AFFIXED MY SEAL THE DAY AND YEAR LAST WRITTEN ABOVE.

NOTARY PUBLIC MY COMMISSION EXPIRES _____

CITY OF LEE'S SUMMIT:

THIS IS TO CERTIFY THAT THE MINOR PLAT OF CEDAR CREEK ELEMENTARY SCHOOL LOTS 1B & 1C, WAS SUBMITTED TO AND DULY APPROVED BY THE CITY OF LEE'S SUMMIT, MISSOURI, PURSUANT TO CHAPTER 33 OF THE CITY OF LEE'S SUMMIT CODE OF ORDINANCES, THE UNIFIED DEVELOPMENT ORDINANCE.

By _____
Ryan A. Elam, P.E., Director of Development Services Date

By _____
Trisha Fowler Arcuri, City Clerk Date

By _____
George M Binger, III P.E., City Engineer Date

PLANNING COMMISSION:

John Lovell, Secretary Date

APPROVED BY JACKSON COUNTY ASSESSOR/GIS DEPT:

By _____


Date _____

SURVEYOR'S CERTIFICATION:

I HEREBY CERTIFY THAT I HAVE MADE A SURVEY OF THE PREMISES DESCRIBED HEREIN WHICH MEETS OR EXCEEDS THE CURRENT "MISSOURI MINIMUM STANDARDS FOR PROPERTY BOUNDARY SURVEYS" AS JOINTLY ESTABLISHED BY THE MISSOURI BOARD FOR ARCHITECTS, PROFESSIONAL ENGINEERS, PROFESSIONAL LAND SURVEYORS, AND LANDSCAPE ARCHITECTS AND THE MISSOURI DEPARTMENT OF AGRICULTURE AND RESOURCE ASSESSMENT AND THAT THE RESULTS OF SAID SURVEY ARE REPRESENTED ON THIS PLAT TO THE BEST OF MY PROFESSIONAL KNOWLEDGE AND BELIEF.

MATTHEW J. SCHLICHT, MOPLS 2012000102
ENGINEERING SOLUTIONS, LLC., MO CORP LS 2005008319-D

DATE: _____

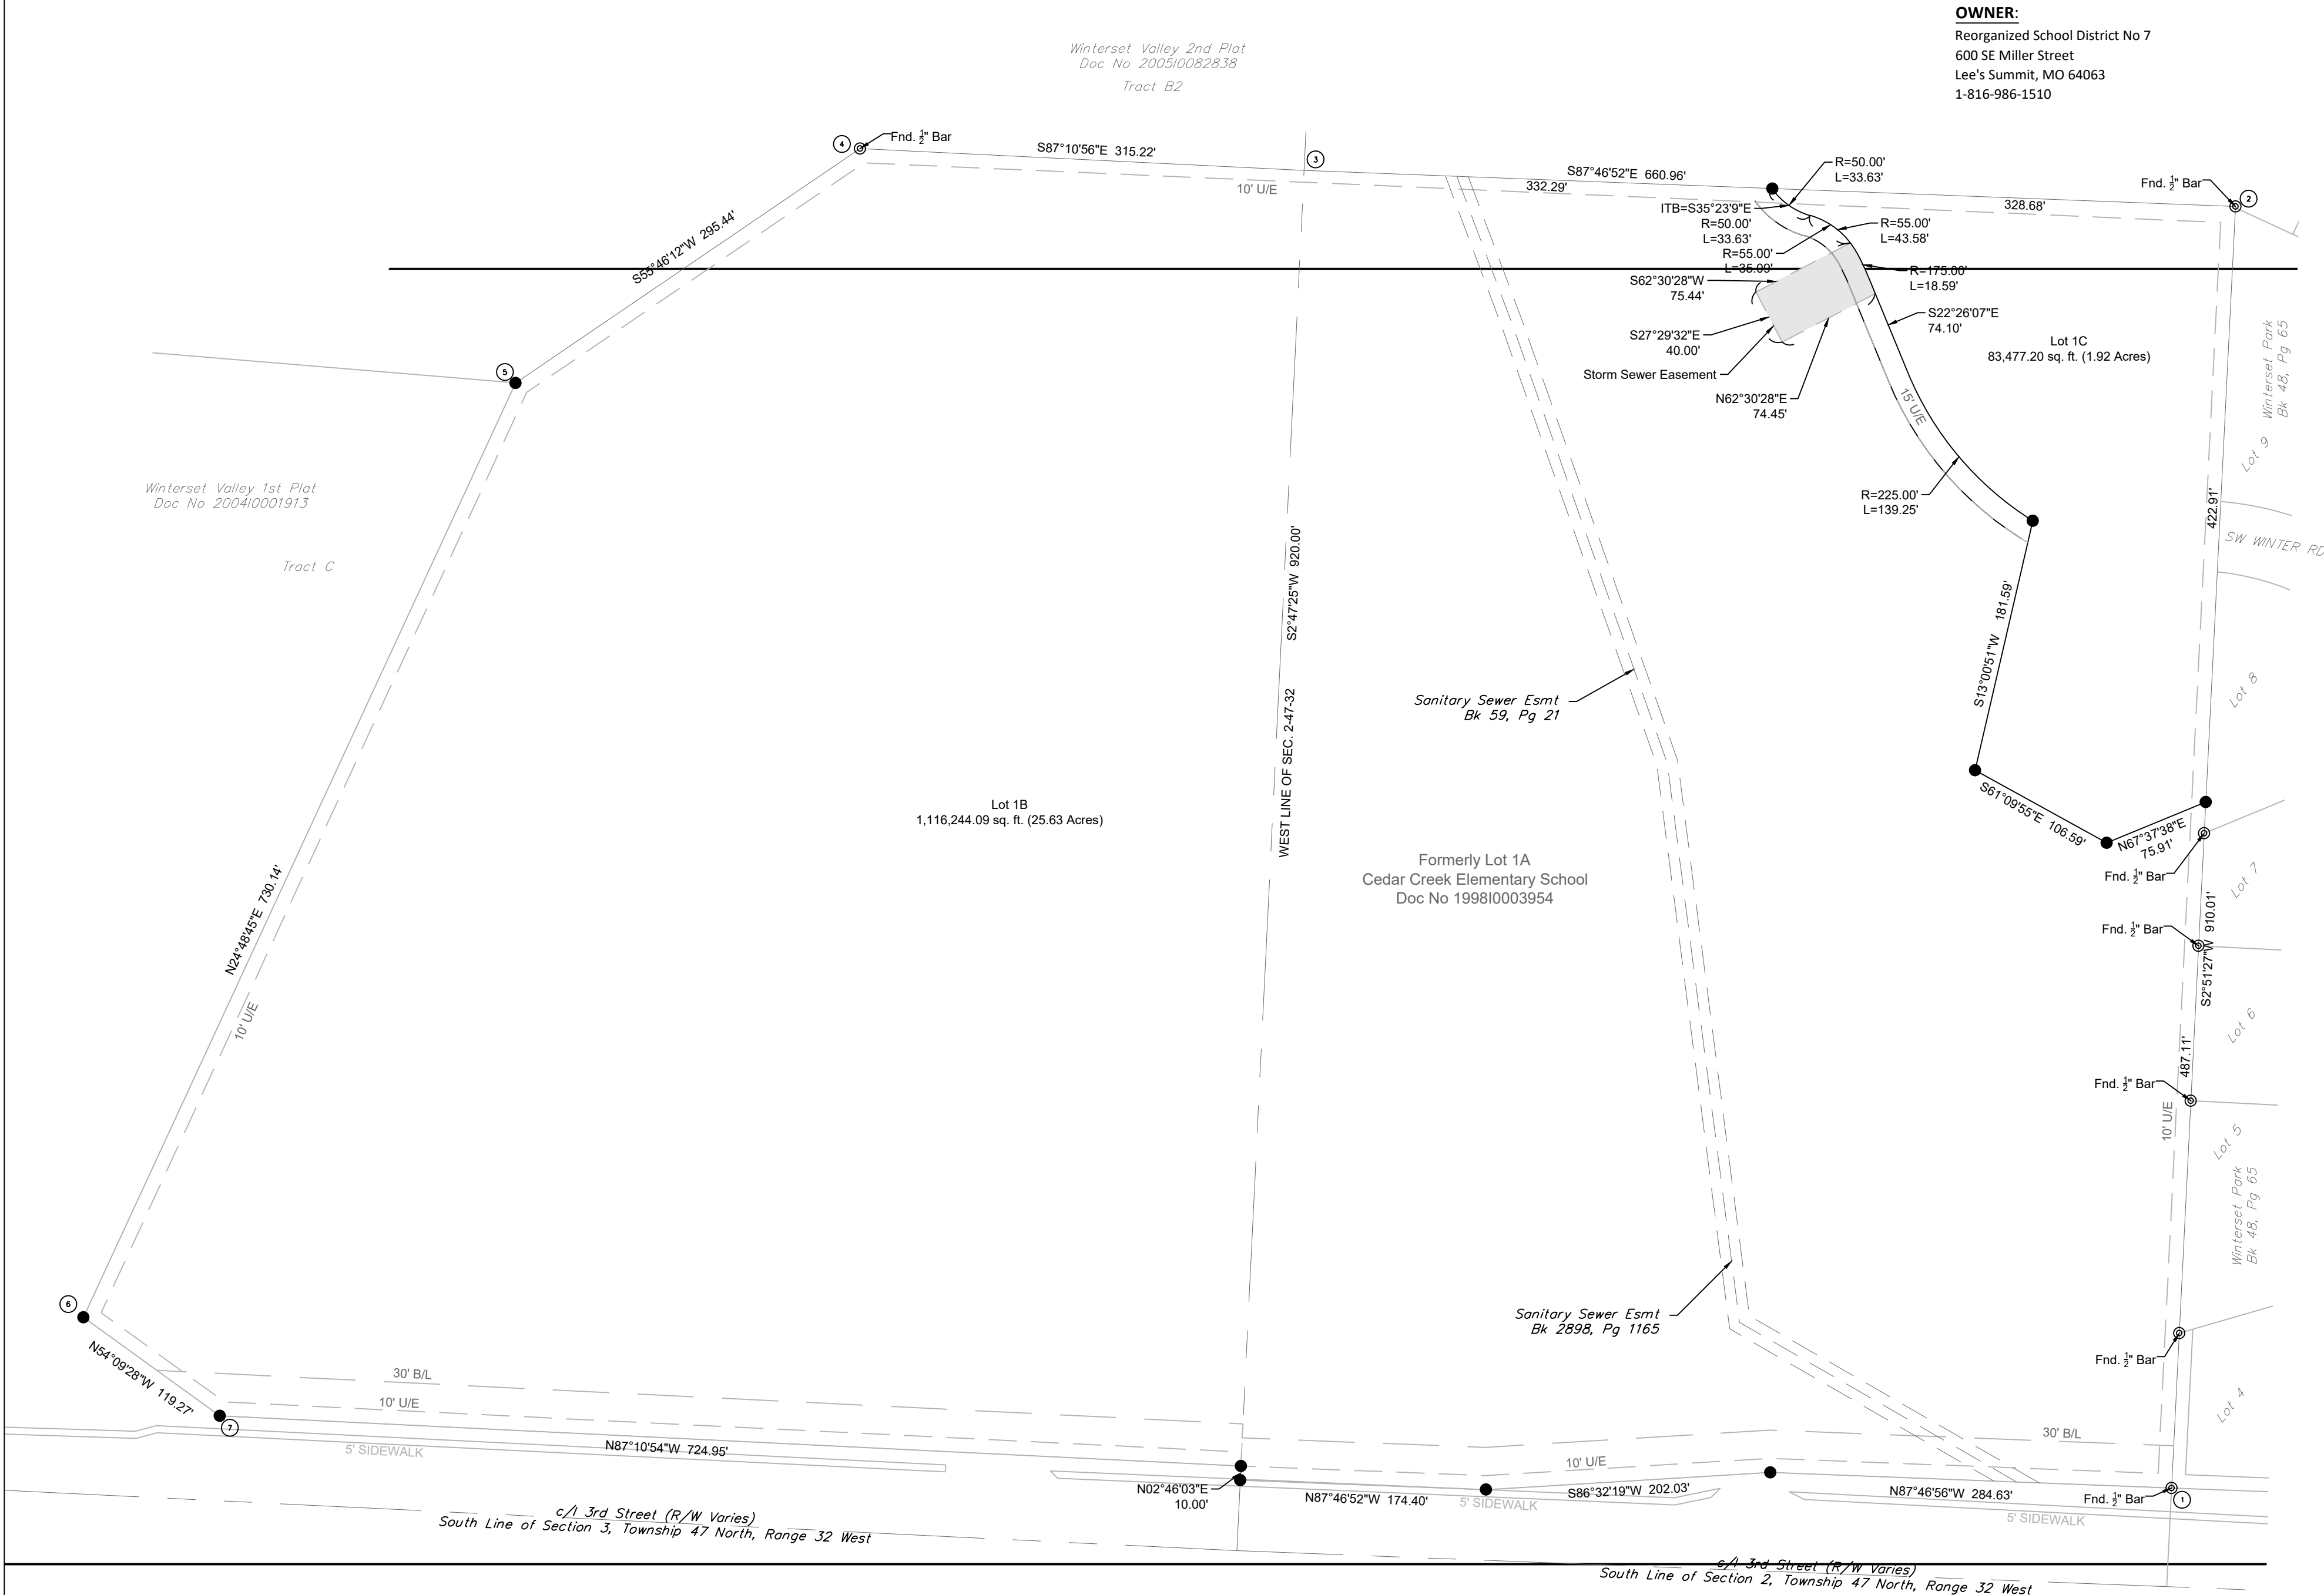

SURVEYOR'S GENERAL NOTES:

- THIS SURVEY IS BASED UPON THE FOLLOWING INFORMATION PROVIDED BY THE CLIENT OR RESEARCHED BY THIS SURVEYOR.
(A). PLAT OF WINTERSET VALLEY 12TH PLAT, RECORDED AS INSTRUMENT NO. 2019E0066556.
- THIS SURVEY MEETS OR EXCEEDS THE ACCURACY STANDARDS OF A (URBAN) PROPERTY BOUNDARY SURVEY AS DEFINED BY THE MISSOURI STANDARDS FOR PROPERTY BOUNDARY SURVEYS.
- NO TITLE REPORT WAS FURNISHED.
- THIS COMPANY ASSUMES NO RESPONSIBILITY IN THE LOCATION OF EXISTING UTILITIES WITHIN THE SUBJECT PREMISES. THIS IS AN ABOVE-GROUND SURVEY. THE UNDERGROUND UTILITIES, IF SHOWN, ARE BASED ON INFORMATION PROVIDED BY THE VARIOUS UTILITY COMPANIES AND THESE LOCATIONS SHOULD BE CONSIDERED APPROXIMATE. THERE MAY BE ADDITIONAL UNDERGROUND UTILITIES NOT SHOWN ON THIS DRAWING.
- SUBSURFACE AND ENVIRONMENTAL CONDITIONS WERE NOT SURVEYED OR EXAMINED OR CONSIDERED AS A PART OF THIS SURVEY. NO EVIDENCE OR STATEMENT IS MADE CONCERNING THE EXISTENCE OR UNDERGROUND OR OVERHEAD CONDITIONS, CONTAINERS OR FACILITIES THAT MAY AFFECT THE USE OR DEVELOPMENT OF THIS PROPERTY. NO ATTEMPT HAS BEEN MADE TO OBTAIN OR SHOW DATA CONCERNING EXISTENCE, SIZE, DEPTH, CONDITIONS, CAPACITY OR LOCATION OF ANY UTILITY EXISTING ON THE SITE, WHETHER PRIVATE, MUNICIPAL OR PUBLIC OWNED.
- BEARINGS SHOWN HEREIN ARE BASED ON THE PLAT OF WINTERSET VALLEY 12TH PLAT.
- THE SUBJECT PROPERTY SURVEYED LIES WITHIN A FLOOD ZONE DESIGNATED ZONE (X). AREAS LOCATED OUTSIDE THE 100 YEAR FLOOD PLAIN, PER F.E.M.A. COMMUNITY PANEL NO. 2009SC0412 G EFFECTIVE DATE: JANUARY 20, 2017.
- (#####) - INDICATES STREET ADDRESS.

Missouri State Plane Coordinate System
1983, Missouri West Zone
(2003 Adjustment)

Reference Monument: JA--29 2
Combined Scale Factor: 0.9999030

POINT	NORTHING	EASTING
1	304747.747	856093.942
2	305024.748	856107.736
3	305032.526	855906.375
4	305037.236	855810.488
5	304986.577	855736.049
6	304784.583	855642.690
7	304763.302	855672.159
JA 29 2	315309.740	862449.671

Coordinates Shown in Meters

REVISIONS

DATE	REVISIONS

Minor Plat
Cedar Creek Elementary School Lots 1B & 1C
Sections 2 & 3, Township 47, Range 32
Lee's Summit, Jackson County, Missouri

Minor Plat

SHEET	SECTION	TOWNSHIP	RANGE	COUNTY	JOB NO.	DATE OF PREPARATION
1	3	47	32	Jackson	Winterset Valley	November 19, 2020
DRAWN BY M. Schlicht, PLS., PE						SCALE 1" = 80'

PROFESSIONAL SEAL

ENGINEERING
ENGINEERING & SURVEYING
SOLUTIONS
50 SE 30TH STREET
LEE'S SUMMIT, MO 64082
P:(816) 623-9888 F:(816) 623-9849