



EXISTING BUILDING
17,500 SQ.FT.
TOTAL: 22,670 SF

NEW
ADDITION
AREA
5,170 SQ. FT.

EXISTING
BUILDING


NEW PROPERTY LINE


SW MCCLELLOND DRIVE

NW OLDHAM PARKWAY

TOTAL BUILDING AREA
22,670 SQ.FT


LEE'S SUMMIT LIBRARY SITE PLAN
FOR GENERAL REFERENCE ONLY:
SEE CIVIL AND LANDSCAPE DWGS FOR
DETAILS

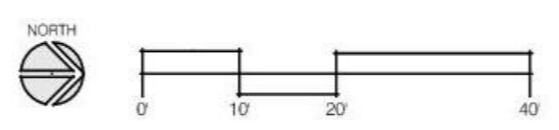

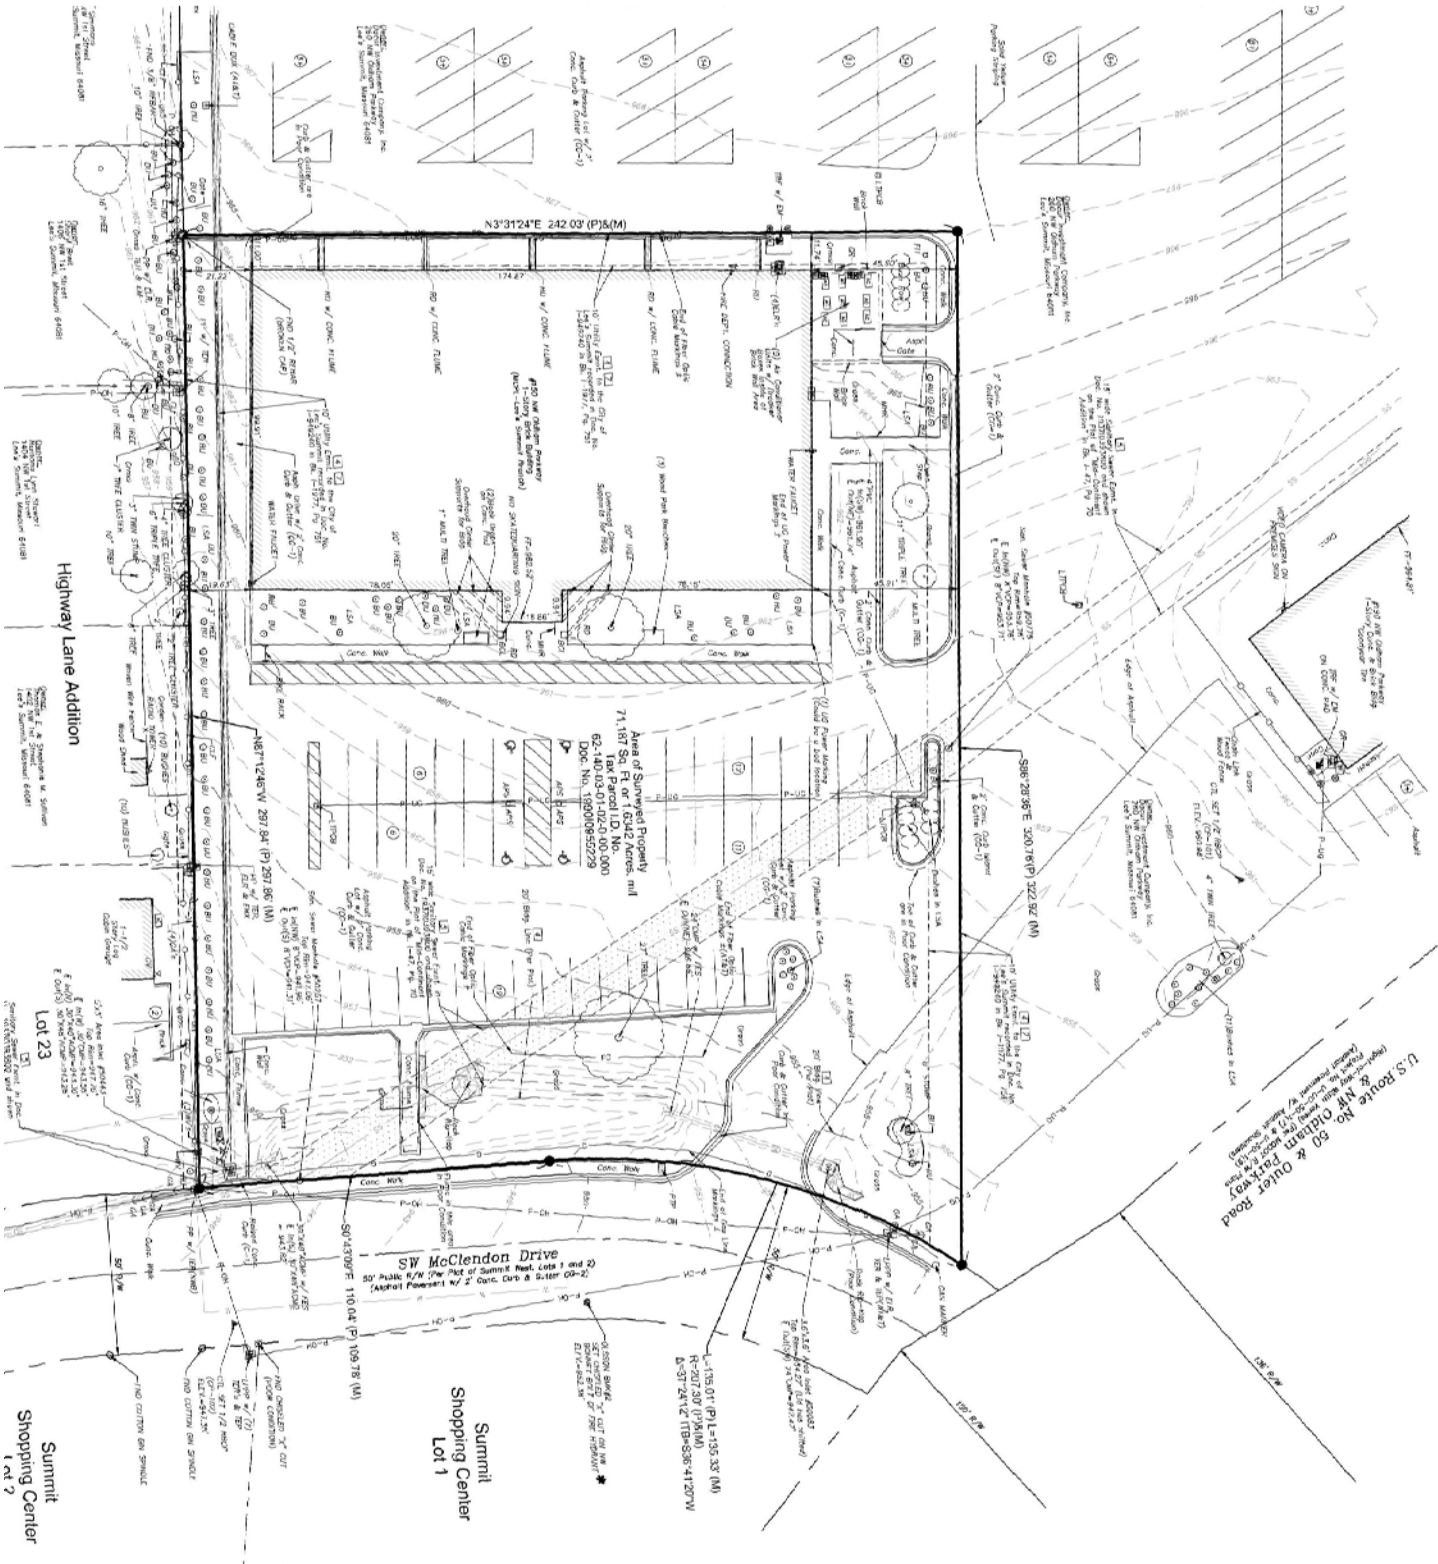

SURVEY DRAWING

MCPL - LEE'S SUMMIT BRANCH

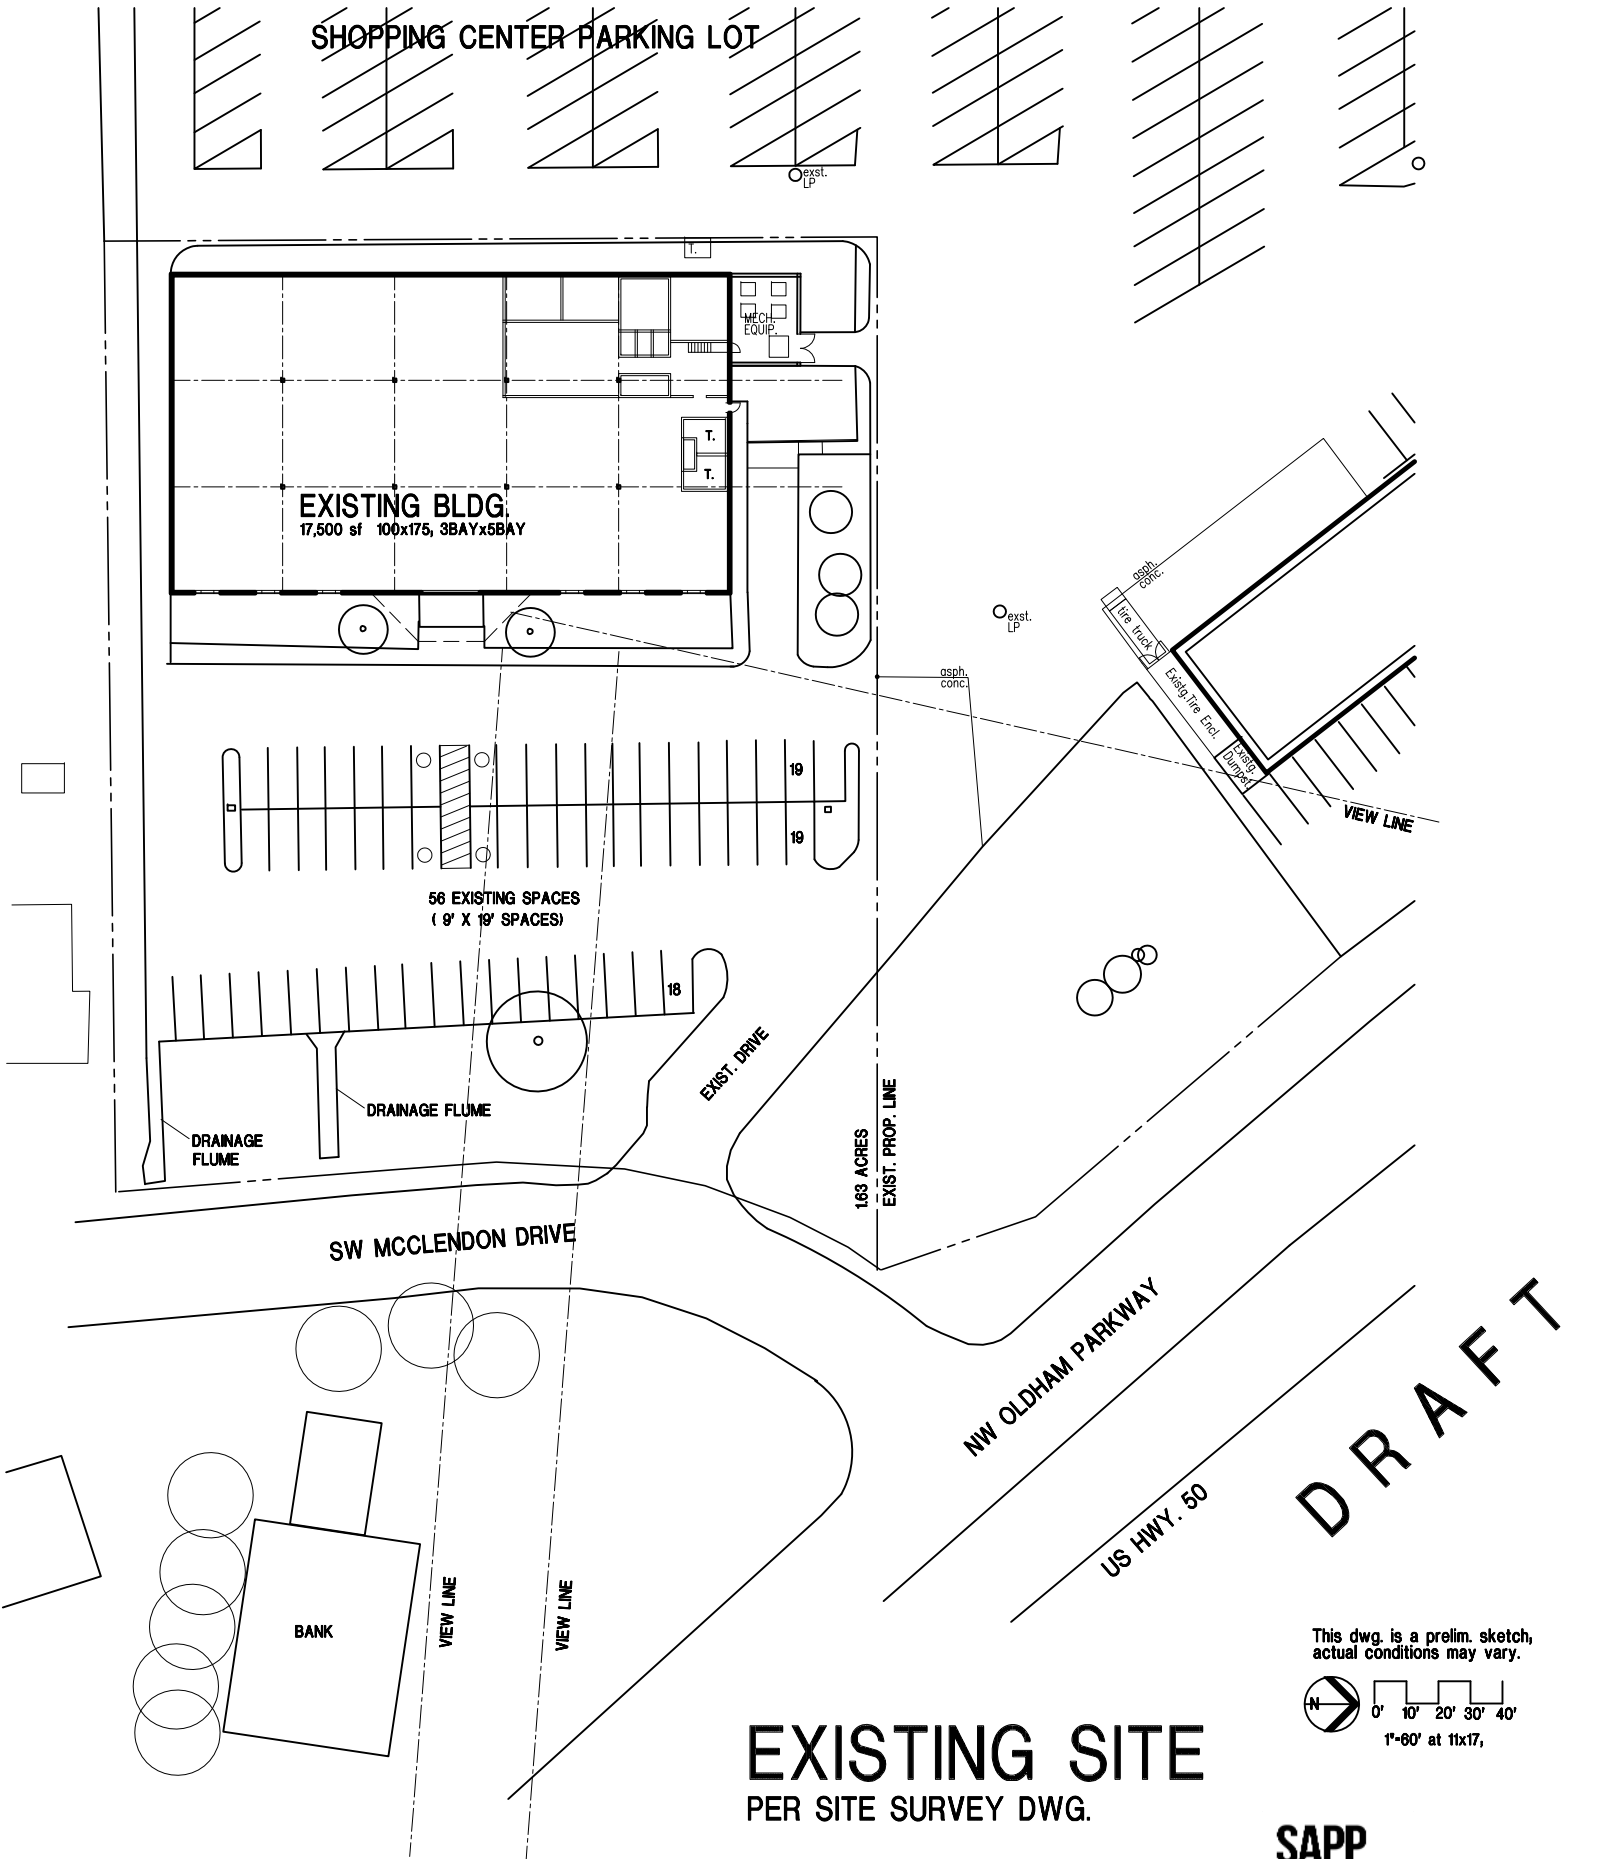

PRELIMINARY SITE PLAN STUDY 08-11-20

EXISTING SITE
PER SITE SURVEY DWG.


This dwg. is a prelim. sketch, actual conditions may vary.

0' 10' 20' 30' 40'



1"=60' at 11x17,

SAPP
DESIGN
ARCHITECTS

helix

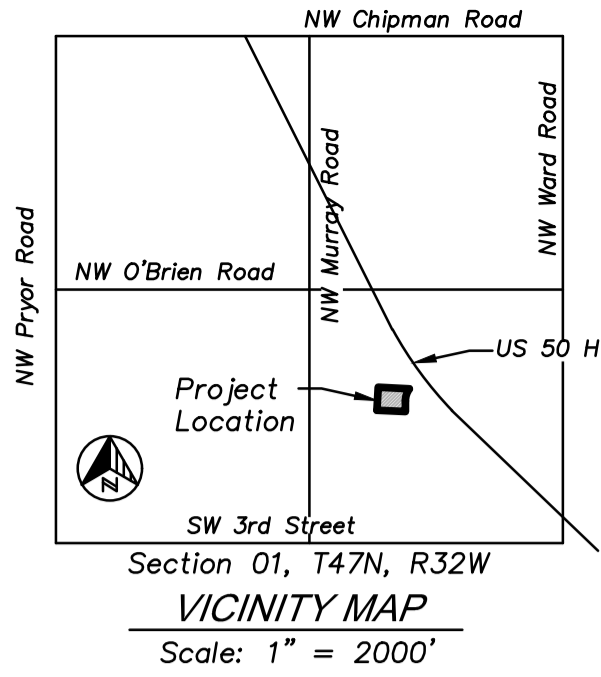

LEE'S SUMMIT BRANCH MCPL PROPOSED PROP. LINE CHANGE AND PROPOSED PROP. SWAP. 11-13-20

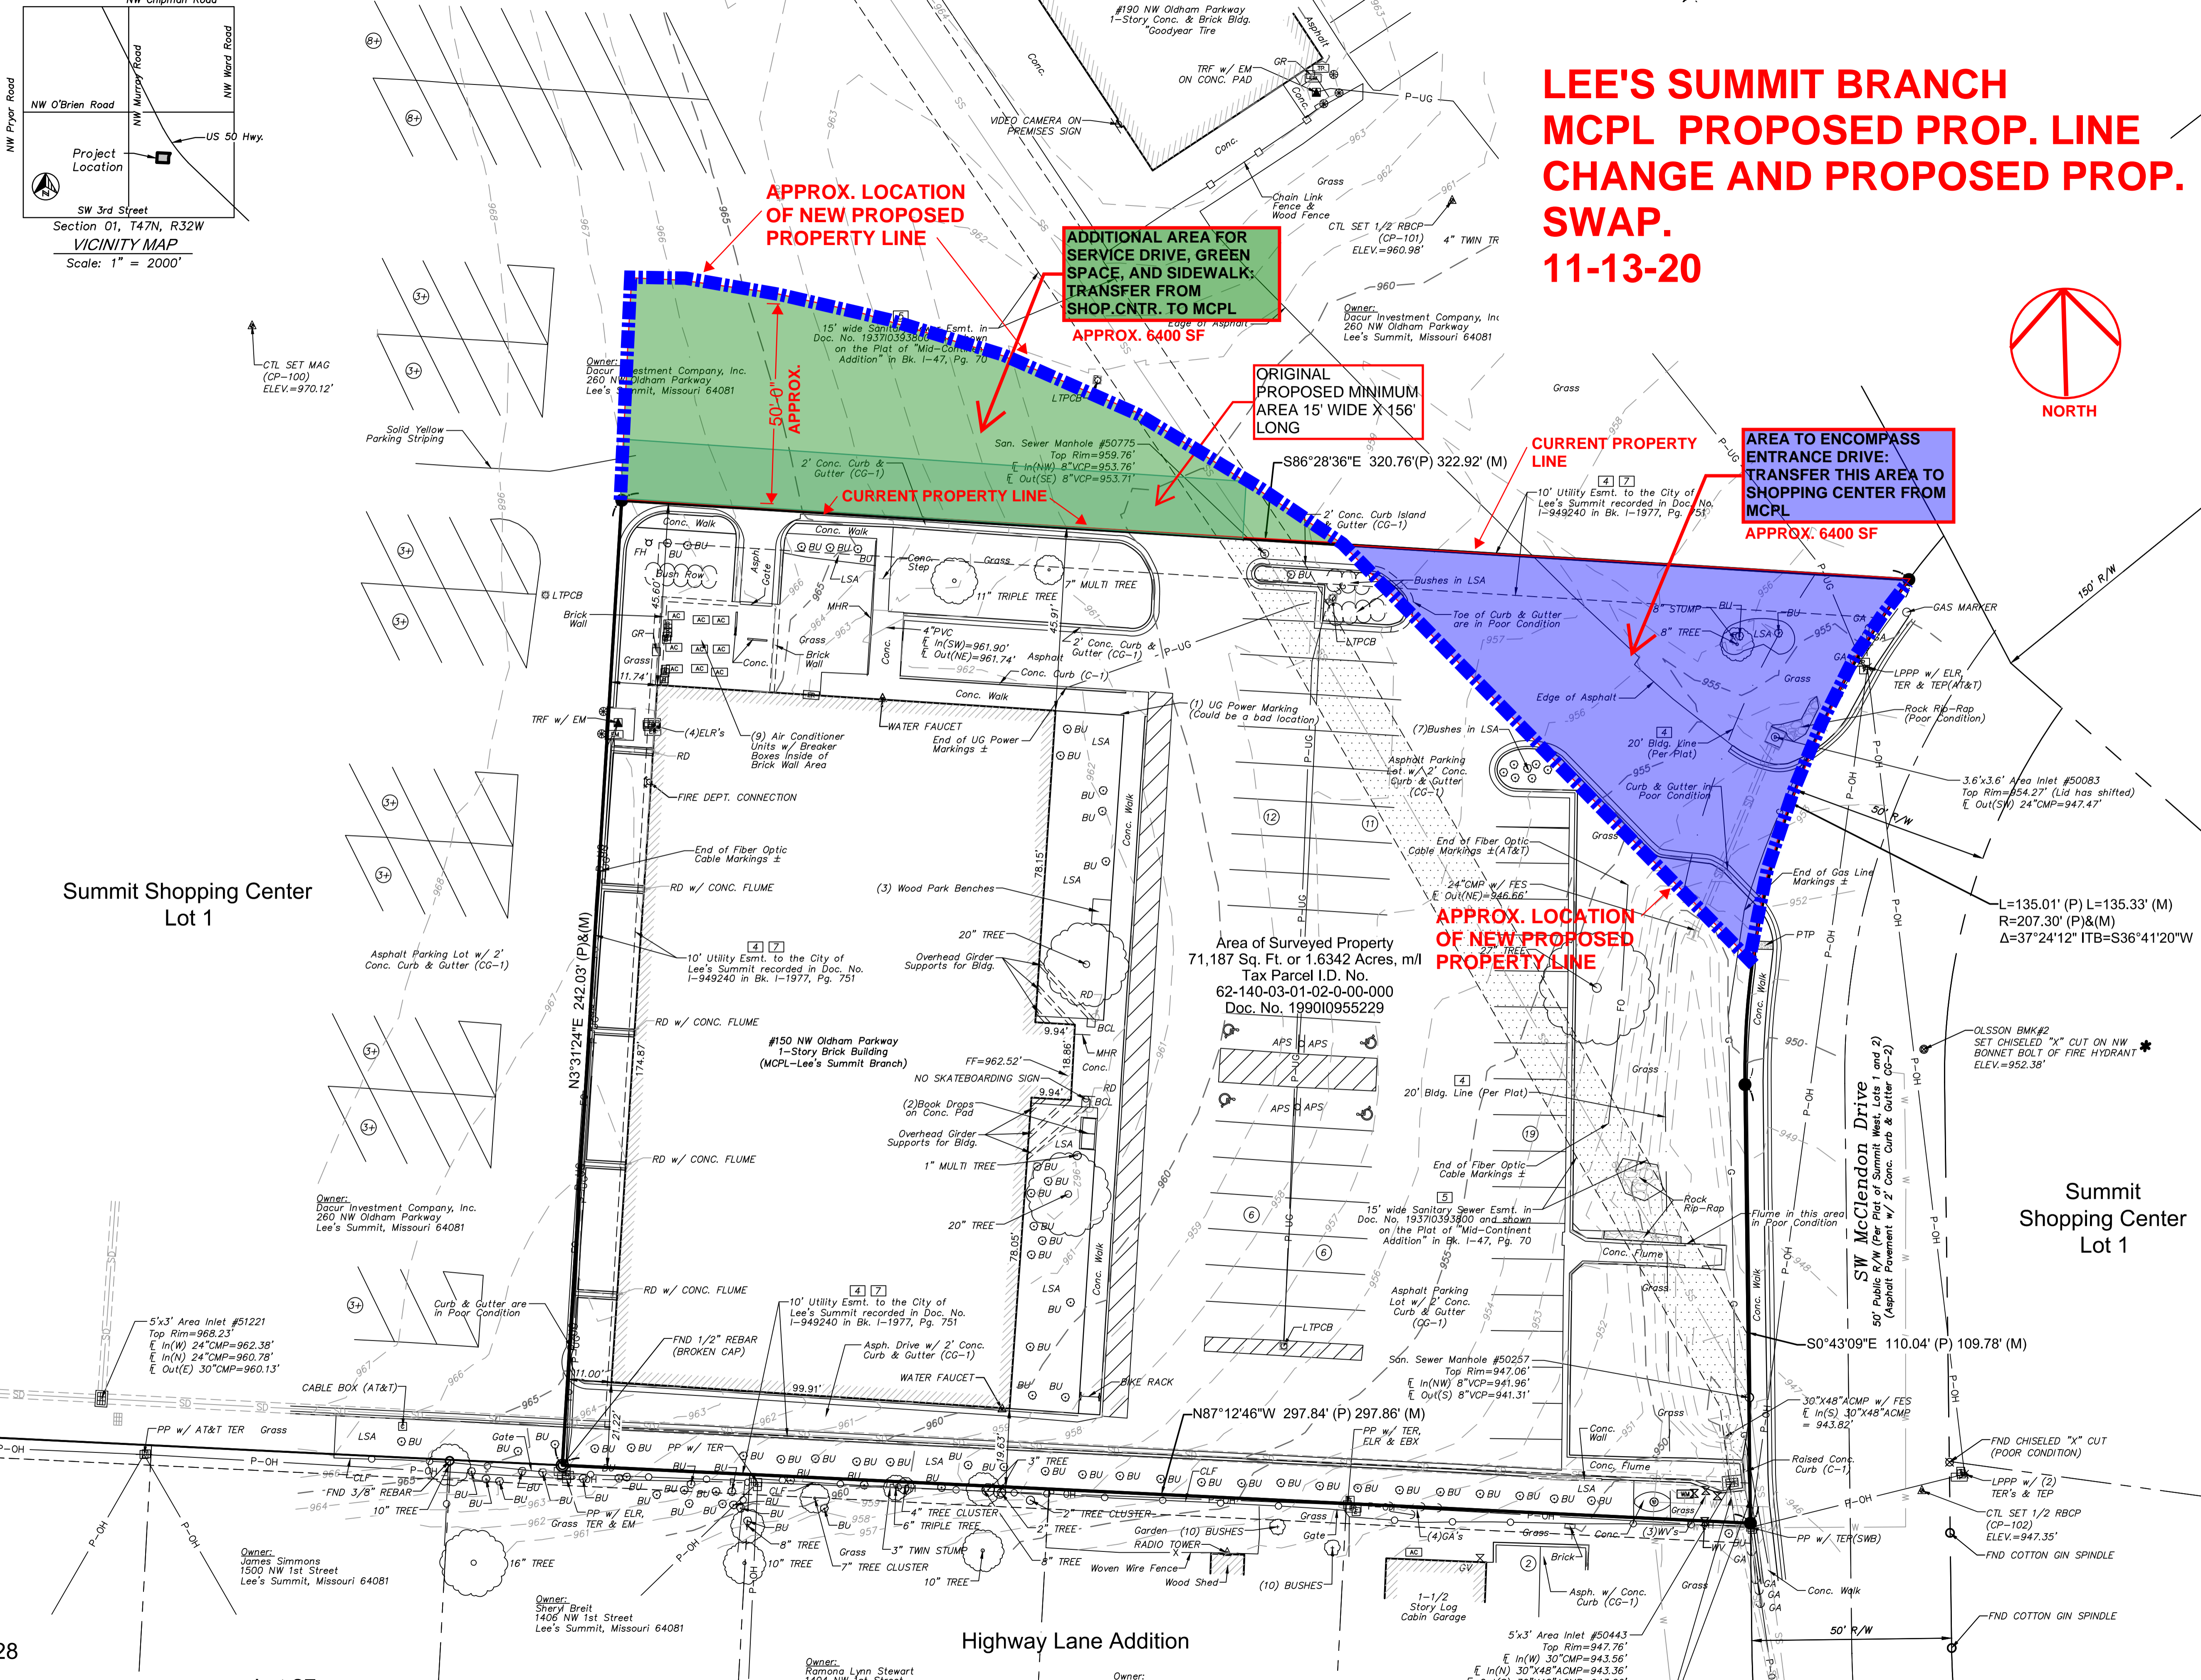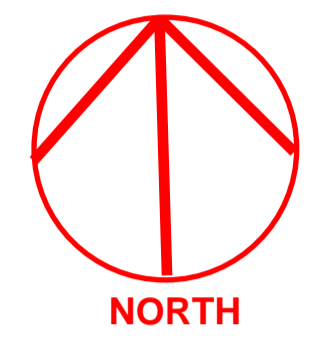

Summit Shopping Center
Lot 1

APPROX. LOCATION
OF NEW PROPOSED
PROPERTY LINE

AREA TO ENCOMPASS
ENTRANCE DRIVE:
TRANSFER THIS AREA TO
SHOPPING CENTER FROM
MCPL
APPROX. 6400 SF

Summit
Shopping Center
Lot 1

Highway Lane Addition

lot 28

Lot 27







**SAPP
DESIGN
ARCHITECTS**

Sapp Design Associates Architects, P.C.
Missouri State Certificate of Authority #000607

helix.

Helix Architecture + Design
Missouri State Certificate of Authority #000720

SPECIAL NOTICES

The personal seal of the registered Architect or Engineer shall be the legal equivalent of his signature whenever & wherever used, and the owner of the seal shall authenticate this sheet and the specification sections pertaining to this sheet. Responsibility shall be disclaimed for all other plans, specifications, estimates, reports or other documents or instruments relating to or intended to be used for any part or parts of the architectural project.



LEE'S SUMMIT BRANCH
150 NW OLDHAM PKWY
LEE'S SUMMIT, MO 64081

SUMMIT BR
150 NW OLDHAM PKWY
LEE'S SUMMIT, MO 64081

Architect of Record

**PRELIMINARY SET
NOT FOR
CONSTRUCTION**

| Revision No. | Description | Date |
|--------------|-------------|------|
|--------------|-------------|------|

| | | |
|-------------|--------|--------|
| Project No. | Date | Drawn |
| 00-000 | 0-0-00 | Author |

Drawing No.

A200

ELEVATIONS


Copyright 2020 - Sapp Design Associates, Architects, P.C.



EAST ELEVATION - LEE'S SUMMIT BRANCH LIBRARY



NORTH ELEVATION - LEE'S SUMMIT BRANCH LIBRARY

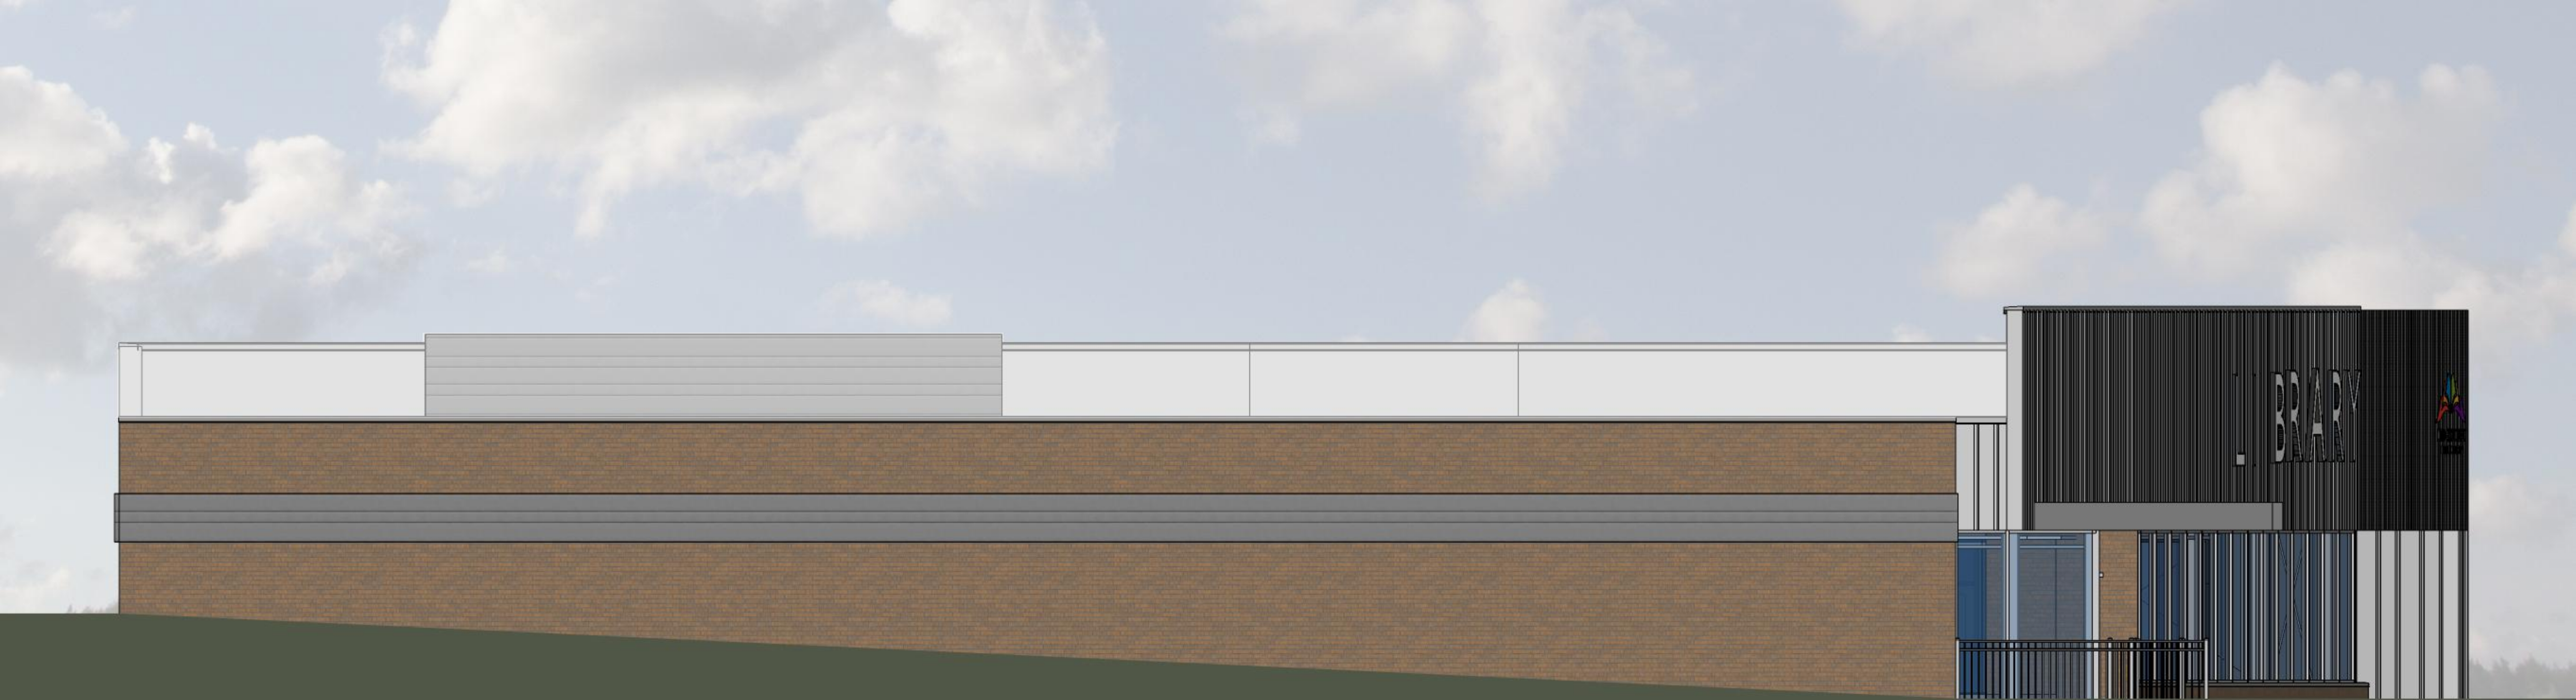

SOUTH ELEVATION - LEE'S SUMMIT BRANCH LIBRARY



WEST ELEVATION - LEE'S SUMMIT BRANCH LIBRARY