
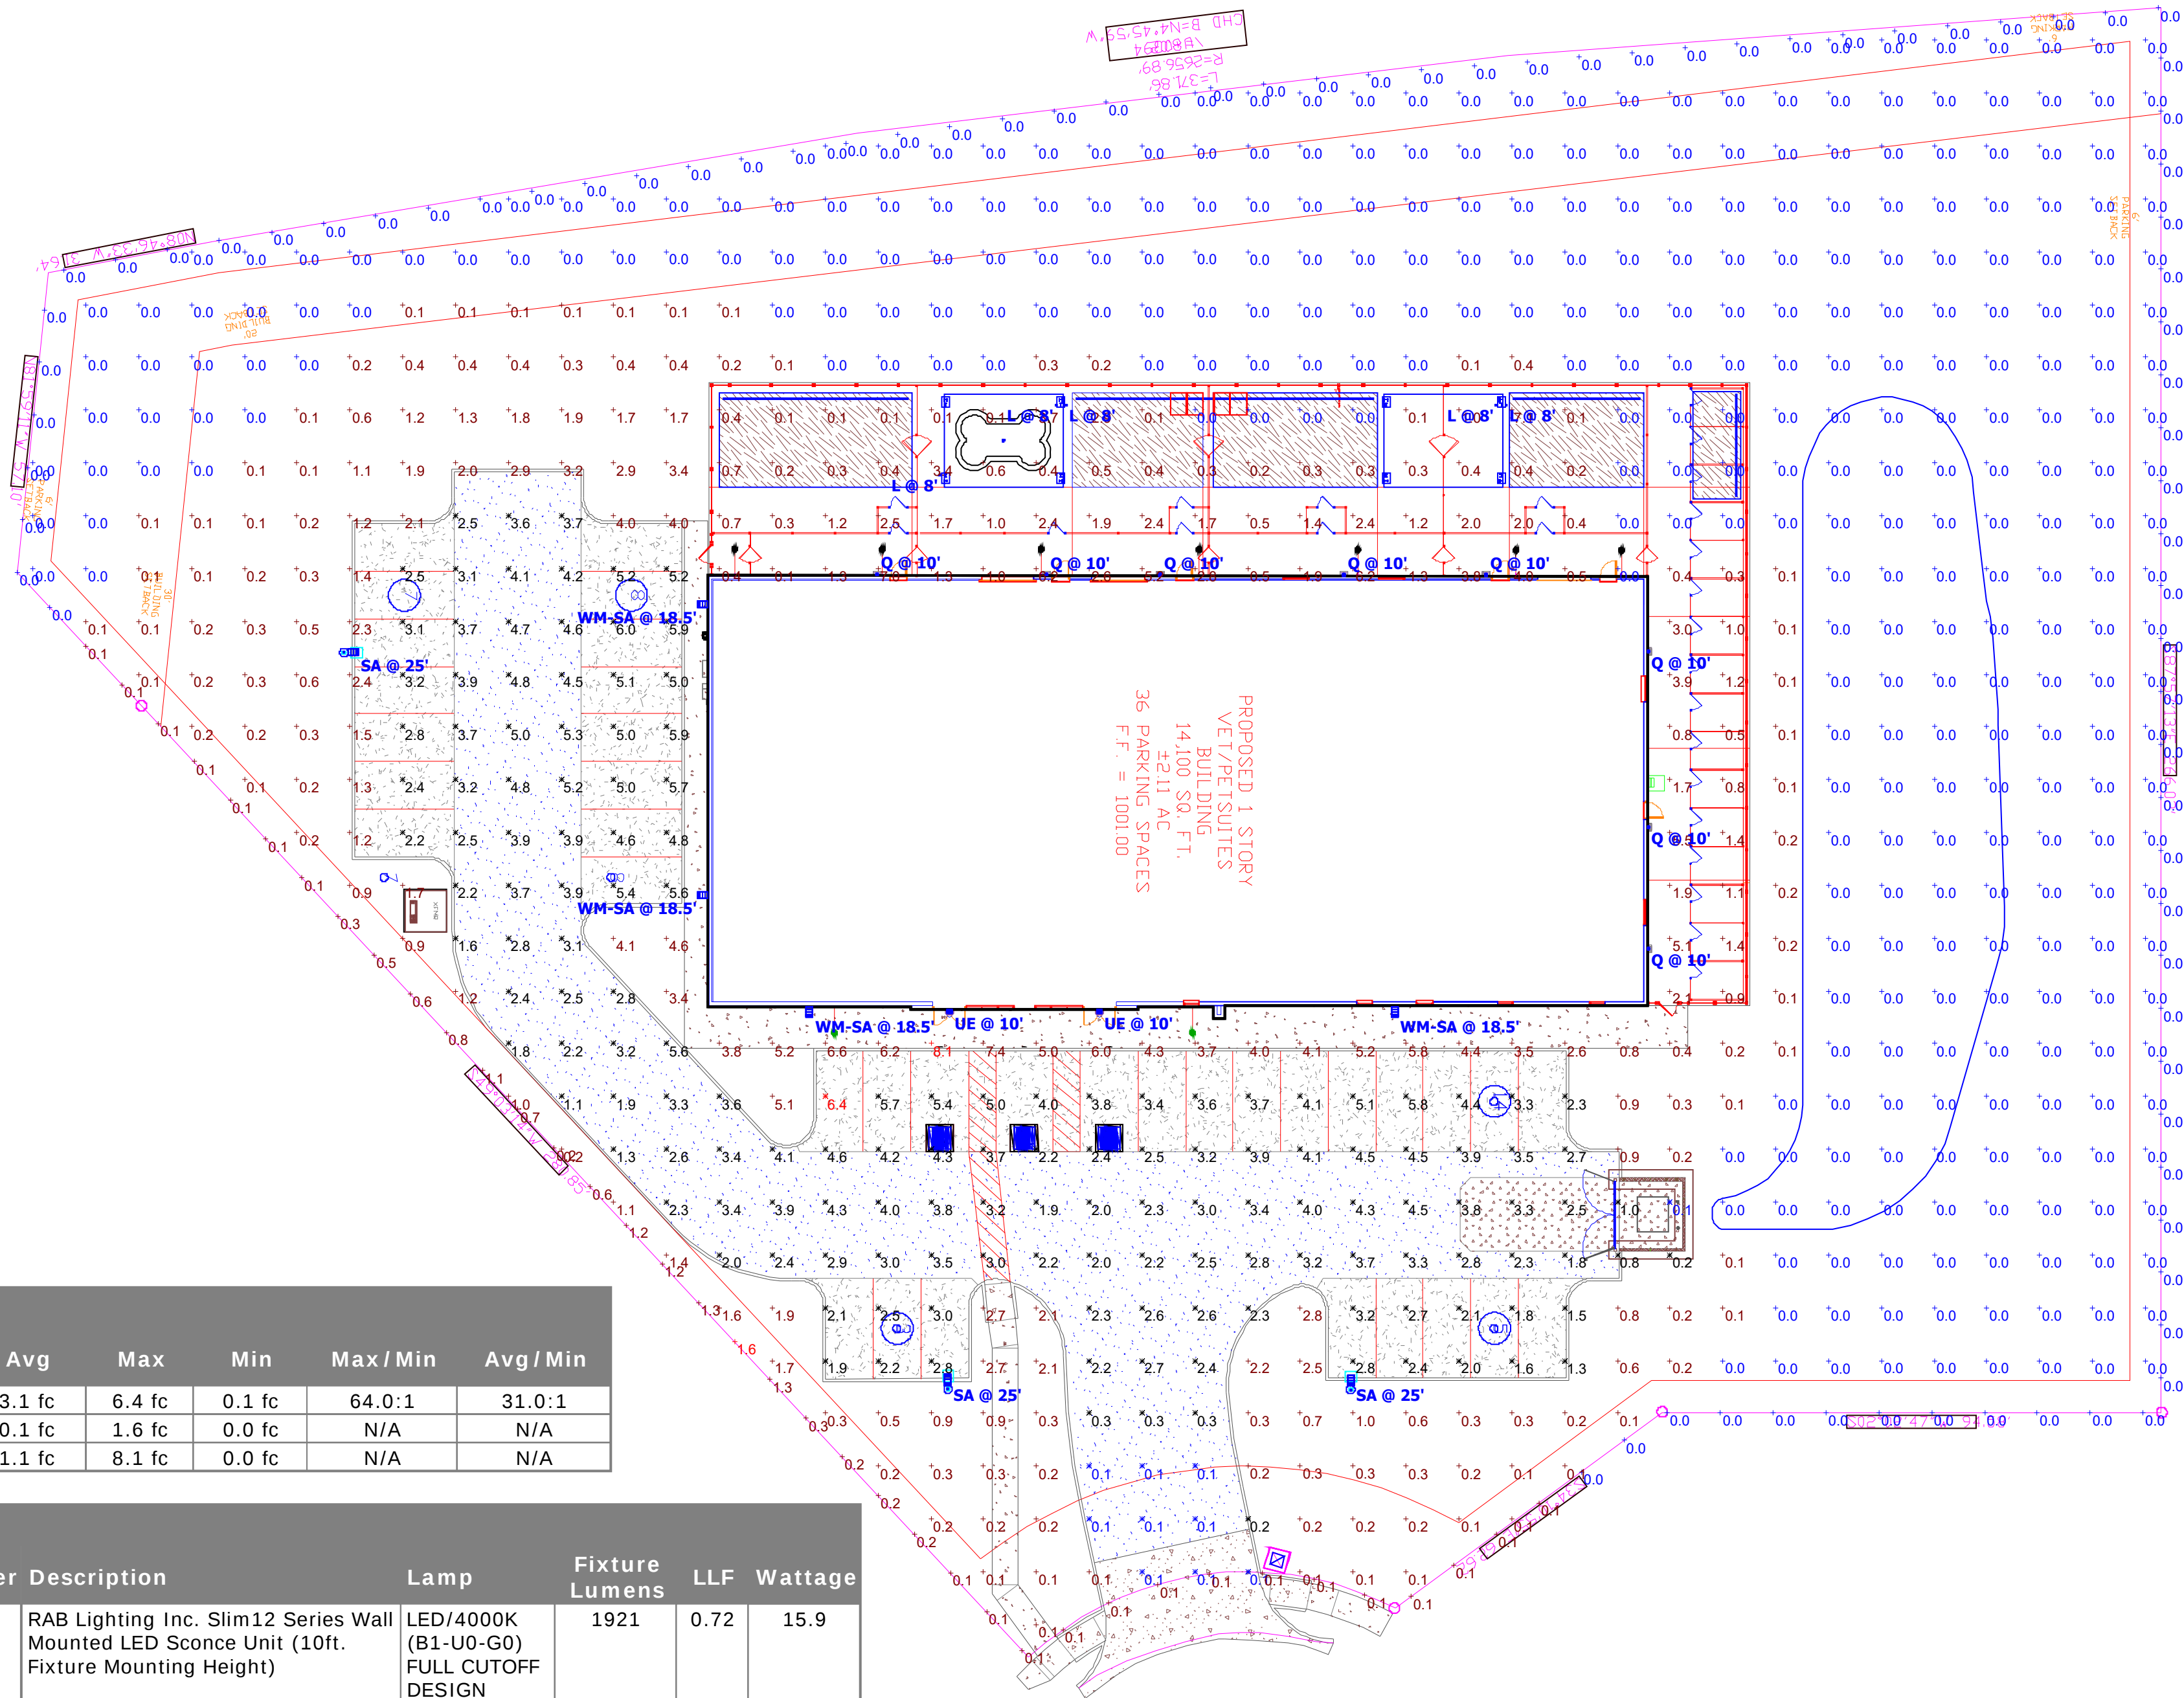


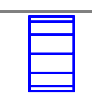

Statistics						
Description	Symbol	Avg	Max	Min	Max / Min	Avg / Min
Parking Lot Light Levels	X	3.1 fc	6.4 fc	0.1 fc	64.0:1	31.0:1
Property Line Light Levels	+	0.1 fc	1.6 fc	0.0 fc	N/A	N/A
Site Light Levels	+	1.1 fc	8.1 fc	0.0 fc	N/A	N/A

Schedule								
Symbol	Label	Qty	Catalog Number	Description	Lamp	Fixture Lumens	LLF	Wattage
	Q	8	SLIM12Y	RAB Lighting Inc. Slim12 Series Wall Mounted LED Sconce Unit (10ft. Fixture Mounting Height)	LED/4000K (B1-U0-G0) FULL CUTOFF DESIGN	1921	0.72	15.9
	UE	2	XSPW-B-WM-3ME-4L-40K-UL-SV	Cree Lighting Inc. XSPW Series Wall Mounted LED Sconce Unit w/Type 3ME Distribution (10ft. Fixture Mounting Height)	LED/4000K (B1-U0-G1) FULL CUTOFF DESIGN	4282	0.72	31.5
	SA	3	VPL-64L-135-4K7-4-UNV-A-DB	Single Head Beacon Products Viper Large VPL Series LED Area Unit w/Type 4 Distribution (25ft. Fixture Mounting Height)	LED/4000K (B1-U0-G4) FULL CUTOFF DESIGN	14935	0.72	130.874
	WM-SA	4	VPL-64L-135-4K7-4-UNV-WB-DB	Single Head Beacon Products Viper Large VPL Series Wall Mounted LED Area Unit w/Type 4 Distribution (18.5ft. Fixture Mounting Height)	LED/4000K (B1-U0-G4) FULL CUTOFF DESIGN	14935	0.72	130.874
	L	5	3106-X-9.5-W-WF	6"DIA. X 2-3/4"H. LED ACCENT CLEAR LENS	FULL CUTOFF DESIGN	536.8235	0.72	7.64