


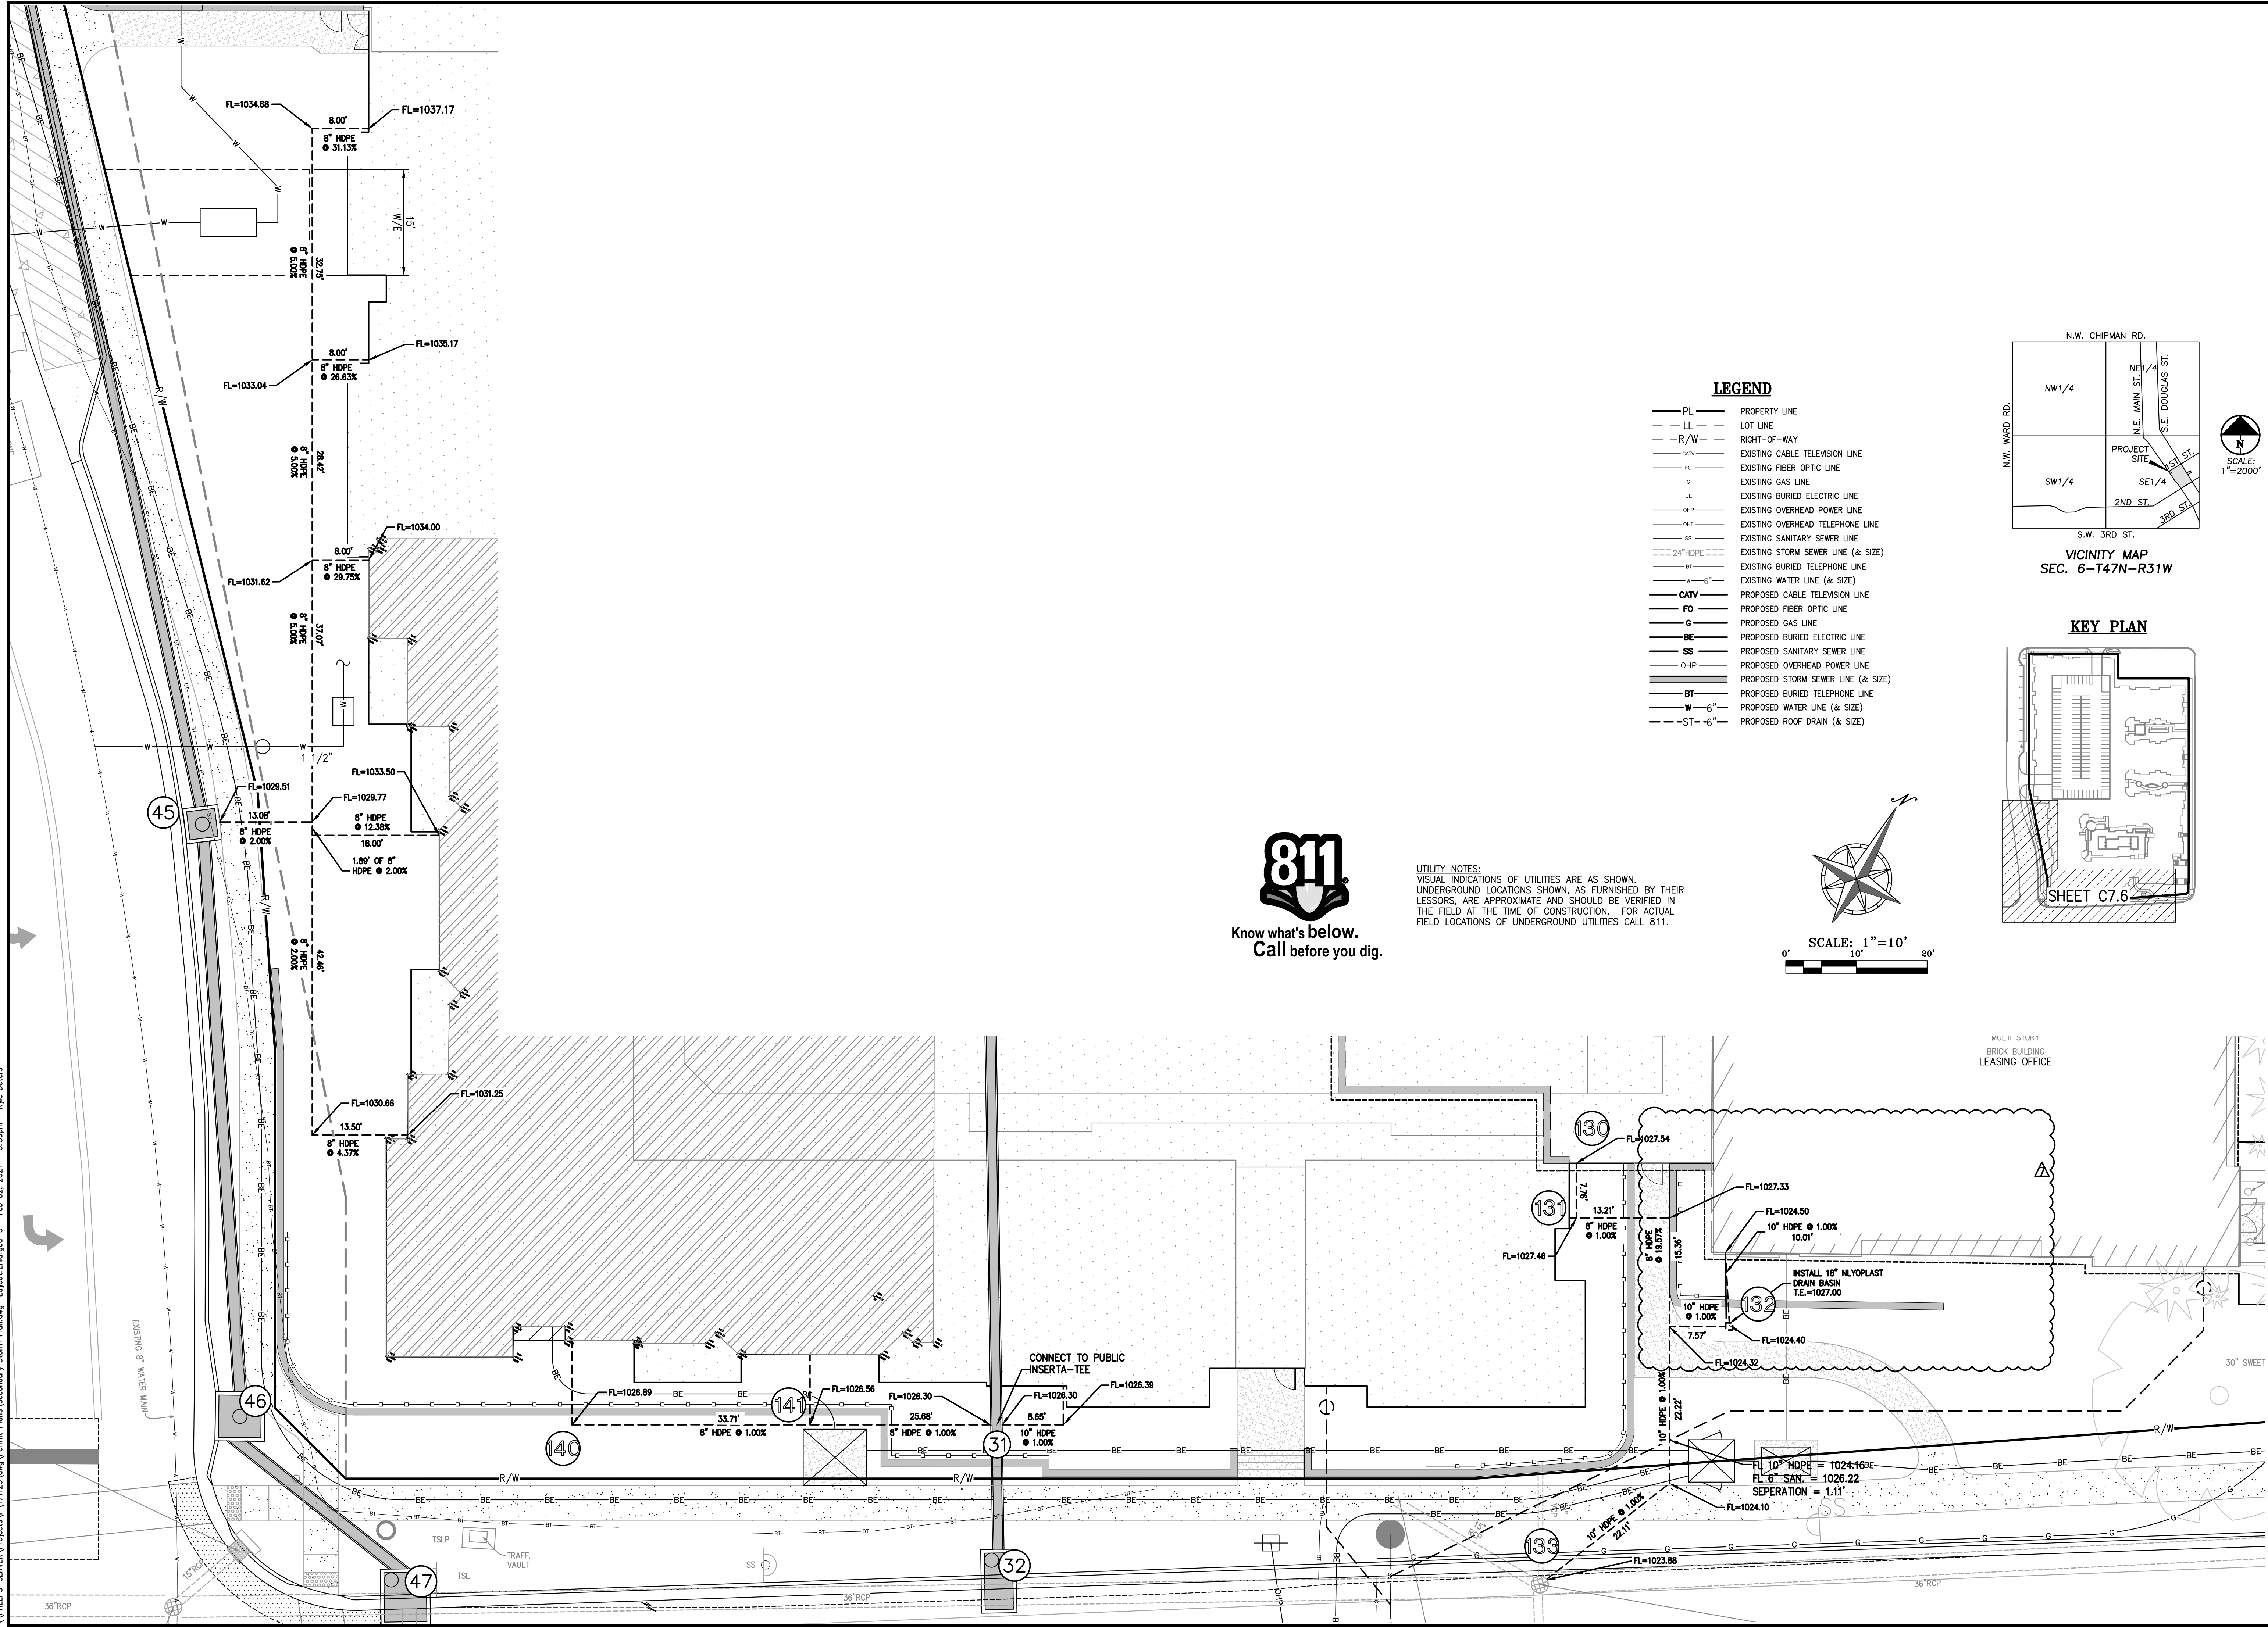


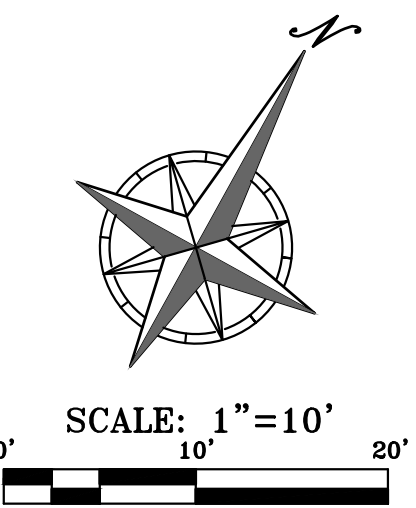

UTILITY NOTES:
VISUAL INDICATIONS OF UTILITIES ARE AS SHOWN.
UNDERGROUND LOCATIONS SHOWN, AS FURNISHED BY THEIR LESSORS, ARE APPROXIMATE AND SHOULD BE VERIFIED IN THE FIELD AT THE TIME OF CONSTRUCTION. FOR ACTUAL FIELD LOCATIONS OF UNDERGROUND UTILITIES CALL 811.

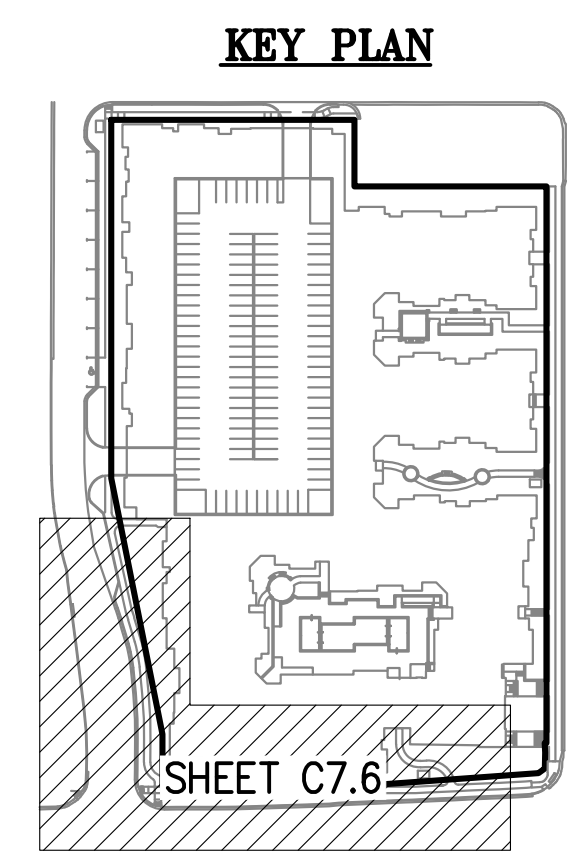

- LEGEND**
- PL — PROPERTY LINE
 - LL — LOT LINE
 - R/W — RIGHT-OF-WAY
 - CATV — EXISTING CABLE TELEVISION LINE
 - FO — EXISTING FIBER OPTIC LINE
 - G — EXISTING GAS LINE
 - BE — EXISTING BURIED ELECTRIC LINE
 - OHP — EXISTING OVERHEAD POWER LINE
 - OHT — EXISTING OVERHEAD TELEPHONE LINE
 - SS — EXISTING SANITARY SEWER LINE
 - 24" HDPE — EXISTING STORM SEWER LINE (& SIZE)
 - BT — EXISTING BURIED TELEPHONE LINE
 - W-6" — EXISTING WATER LINE (& SIZE)
 - ST-6" — EXISTING ROOF DRAIN (& SIZE)
 - CATV — PROPOSED CABLE TELEVISION LINE
 - FO — PROPOSED FIBER OPTIC LINE
 - G — PROPOSED GAS LINE
 - BE — PROPOSED BURIED ELECTRIC LINE
 - SS — PROPOSED SANITARY SEWER LINE
 - OHP — PROPOSED OVERHEAD POWER LINE
 - 24" HDPE — PROPOSED STORM SEWER LINE (& SIZE)
 - BT — PROPOSED BURIED TELEPHONE LINE
 - W-6" — PROPOSED WATER LINE (& SIZE)
 - ST-6" — PROPOSED ROOF DRAIN (& SIZE)

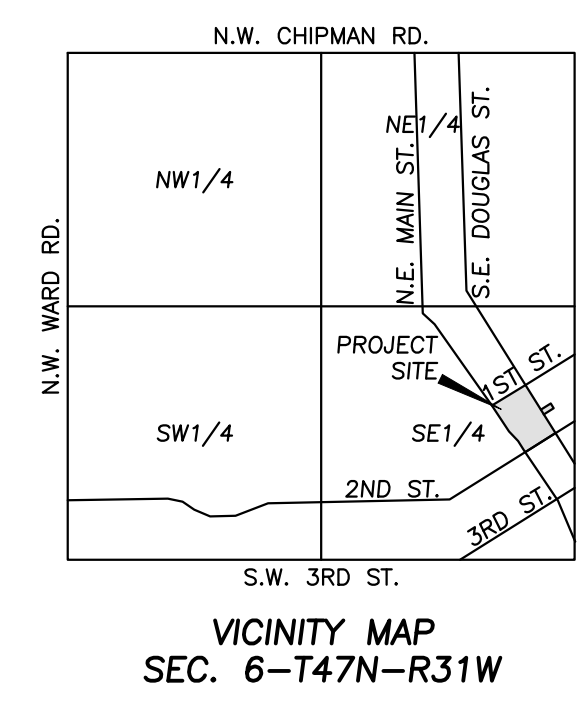

STATE OF MISSOURI
KANSAS
JACKSON, MO
PE-2011010998
02/02/2021
PROFESSIONAL ENGINEER

PHELPS ENGINEERING, INC.
1270 N. Winchester
Olathe, Kansas 66061
(913) 393-1155
Fax: (913) 393-1165
www.phelpsenr.com

**PLANNING
ENGINEERING
IMPLEMENTATION**

PEI

SECONDARY DRAINAGE MAP & CALCS.
DOWNTOWN LEE'S SUMMIT APARTMENTS
114 S.E. DOUGLAS STREET
LEE'S SUMMIT, JACKSON COUNTY, MISSOURI

PROJECT NO.	171125	By	App.
DATE OF DRAWING	3-16-20	SNH	DEU
CHECKED BY	4-24-20	SNH	DEU
DESIGNED BY	5-14-20	KAD	DEU
ENGINEERING - E-SI	7-7-20	KAD	DEU
ENGINEERING - E-SI	10-15-20	SNH	DEU
ENGINEERING - E-SI	2-2-21	KAD	DEU

Revisions:

Revised Per City Comments	Date	By	App.
E.S.I. #2	3-16-20	SNH	DEU
E.S.I. #3	4-24-20	SNH	DEU
E.S.I. #4	5-14-20	KAD	DEU
E.S.I. #5	7-7-20	KAD	DEU
E.S.I. #6	10-15-20	SNH	DEU
E.S.I. #7	2-2-21	KAD	DEU

PROJECT NO. 171125
DATE OF DRAWING: 3-16-20
CHECKED BY: 4-24-20
DESIGNED BY: 5-14-20
ENGINEERING - E-SI: 7-7-20
ENGINEERING - E-SI: 10-15-20
ENGINEERING - E-SI: 2-2-21

SHEET
C7.6