

# Summit at West Pryor - Phase II

# LEE'S SUMMIT, MISSOURI

**RELIMINARY, NOT  
FOR CONSTRUCTION,  
RECORDING  
PURPOSES OR  
IMPLEMENTATION**

- STRUCTURAL ENGINEER
- CIVIL ENGINEER
- GENERAL CONTRACTOR
- MECHANICAL ENGINEER
- PLUMBING ENGINEER
- ELECTRICAL ENGINEER

**STRUCTURAL**

**CIVIL**

**GENERAL CONTRACTOR**

**ENGINEER**


**PLUMBING**

**ELECTRICAL**


**nase** =

# Summit at West Pryor - PI

## LEE'S SUMMIT, MISSOURI

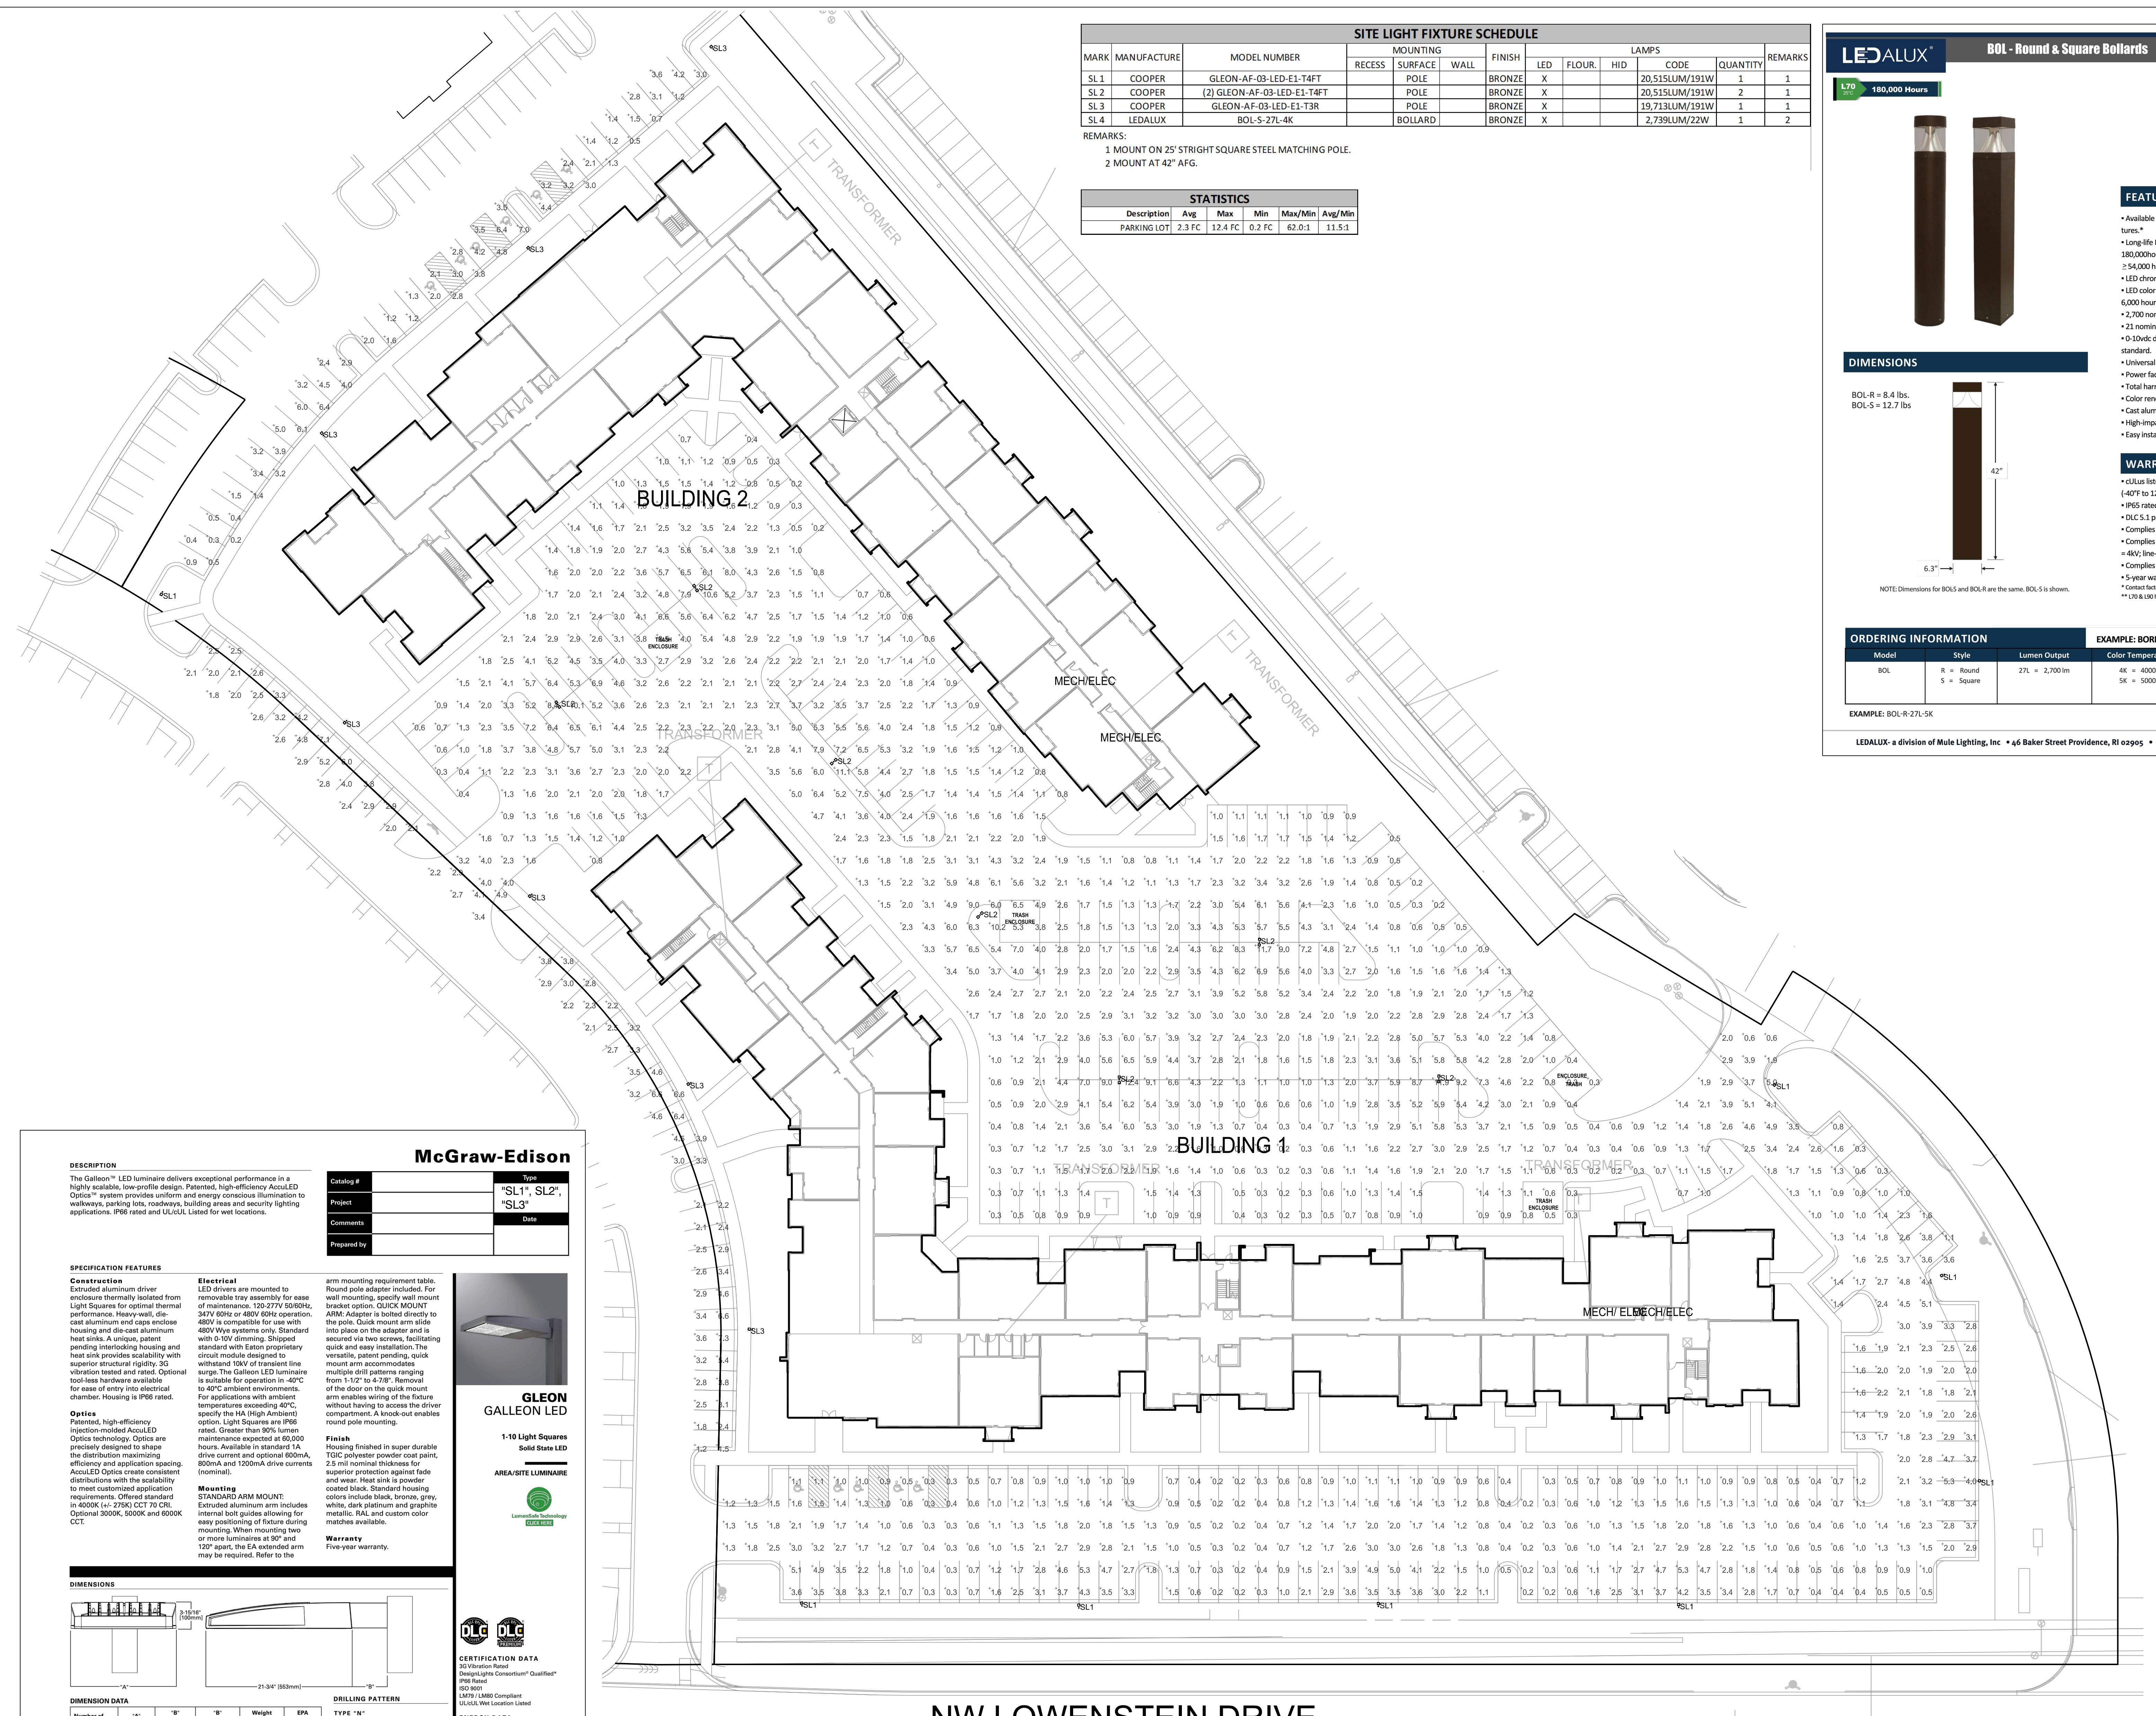

# NW LOWENSTEIN DRIVE

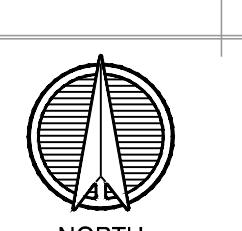

# SITE PLAN - PHOTOMETRIC