



G:\12720\Civil 3D\Production Drawings\Street & Storm Plans\12720C1300 (View High Dr no DD)\dwg Layout: RFI 11 View High Dr Transition --- Monday March 01, 2021, 9:15am --- Copyright 2021, George Buller Associates, Inc./architect 00212, Professional Engineer 000133, Professional Land Surveyor 000059

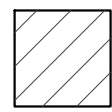

Asphalt Paving
See Sheet 5, Typical Section
View High Drive Alt. Asphalt
Paving for details.

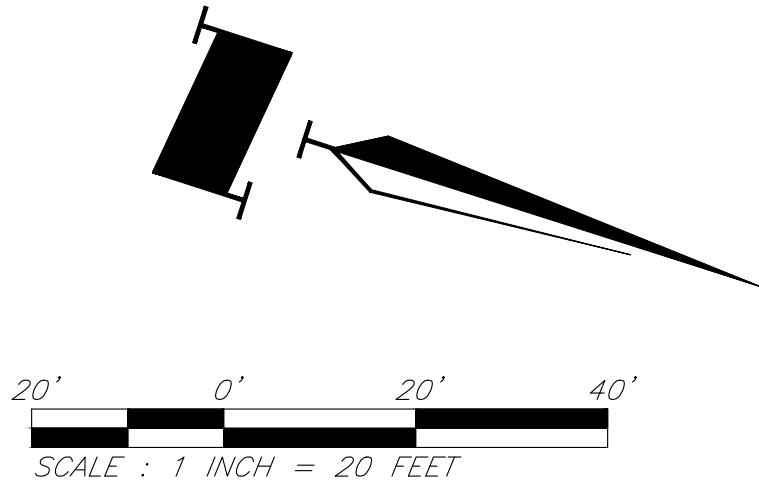

GBA
architects
engineers

9801 Renner Boulevard
Lenexa, Kansas 66219
913.492.0400
www.gbateam.com

DATE: 6-25-2020
DESIGN BY: CEL
DRAWN BY: DRV
PROJECT NO.: 12720
SHEET NO. TOTAL SHEETS

RFI 11 103

Bradley D. Burton
Professional Engineer
License No. 25862


Street and Storm Sewer Plans
Paragon Star Development
Lee's Summit, Missouri

NO.	DATE	REVISIONS	BY	APPROVED
9/2/20	City Comments			
11/23/20	Utility Updates			

1/27/21 Revised Structure Size
2/26/21 RFI 11

PROJECT BENCHMARK

BM #11 - Chiseled "L" on top
Northeast corner of concrete guardrail
at the Northeast corner of 1470 bridge
spanning View High Drive.
EL=833.80

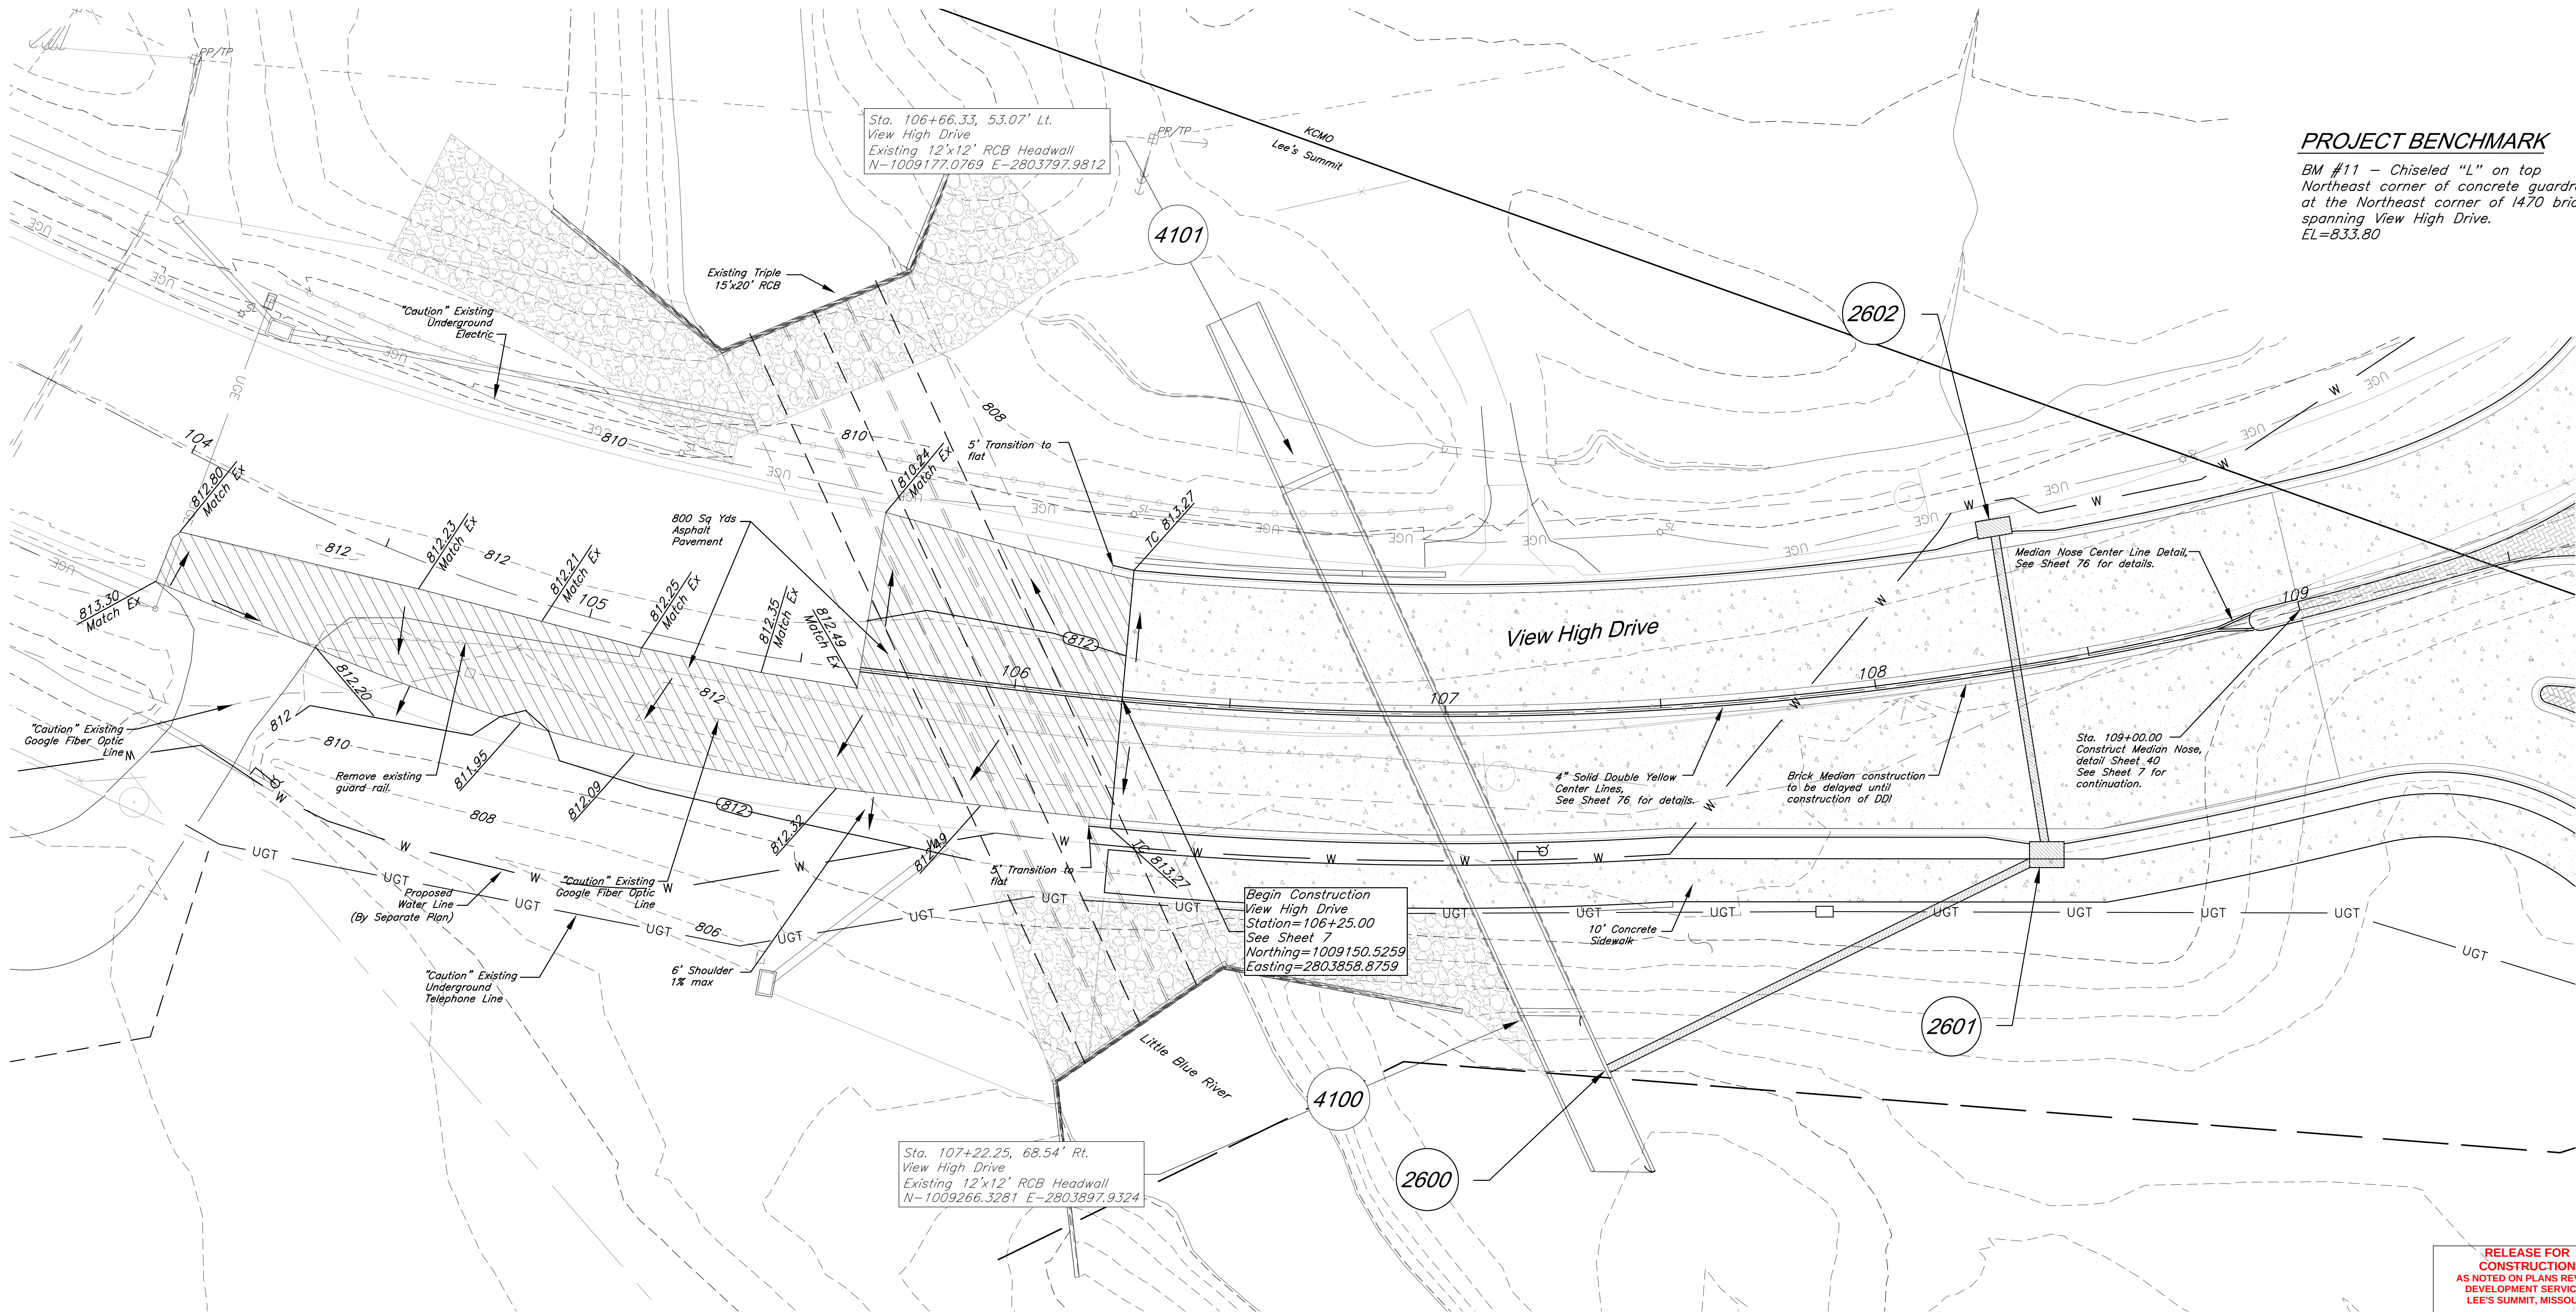

RELEASE FOR
CONSTRUCTION
AS NOTED ON PLANS REVIEW
DEVELOPMENT SERVICES
LEE'S SUMMIT, MISSOURI
03/15/2021

View High Dr Transition