


C:\Users\hunter\Documents\20-033_RDG_LS_Central_rhunter@urbanprairiekc.com.rvt

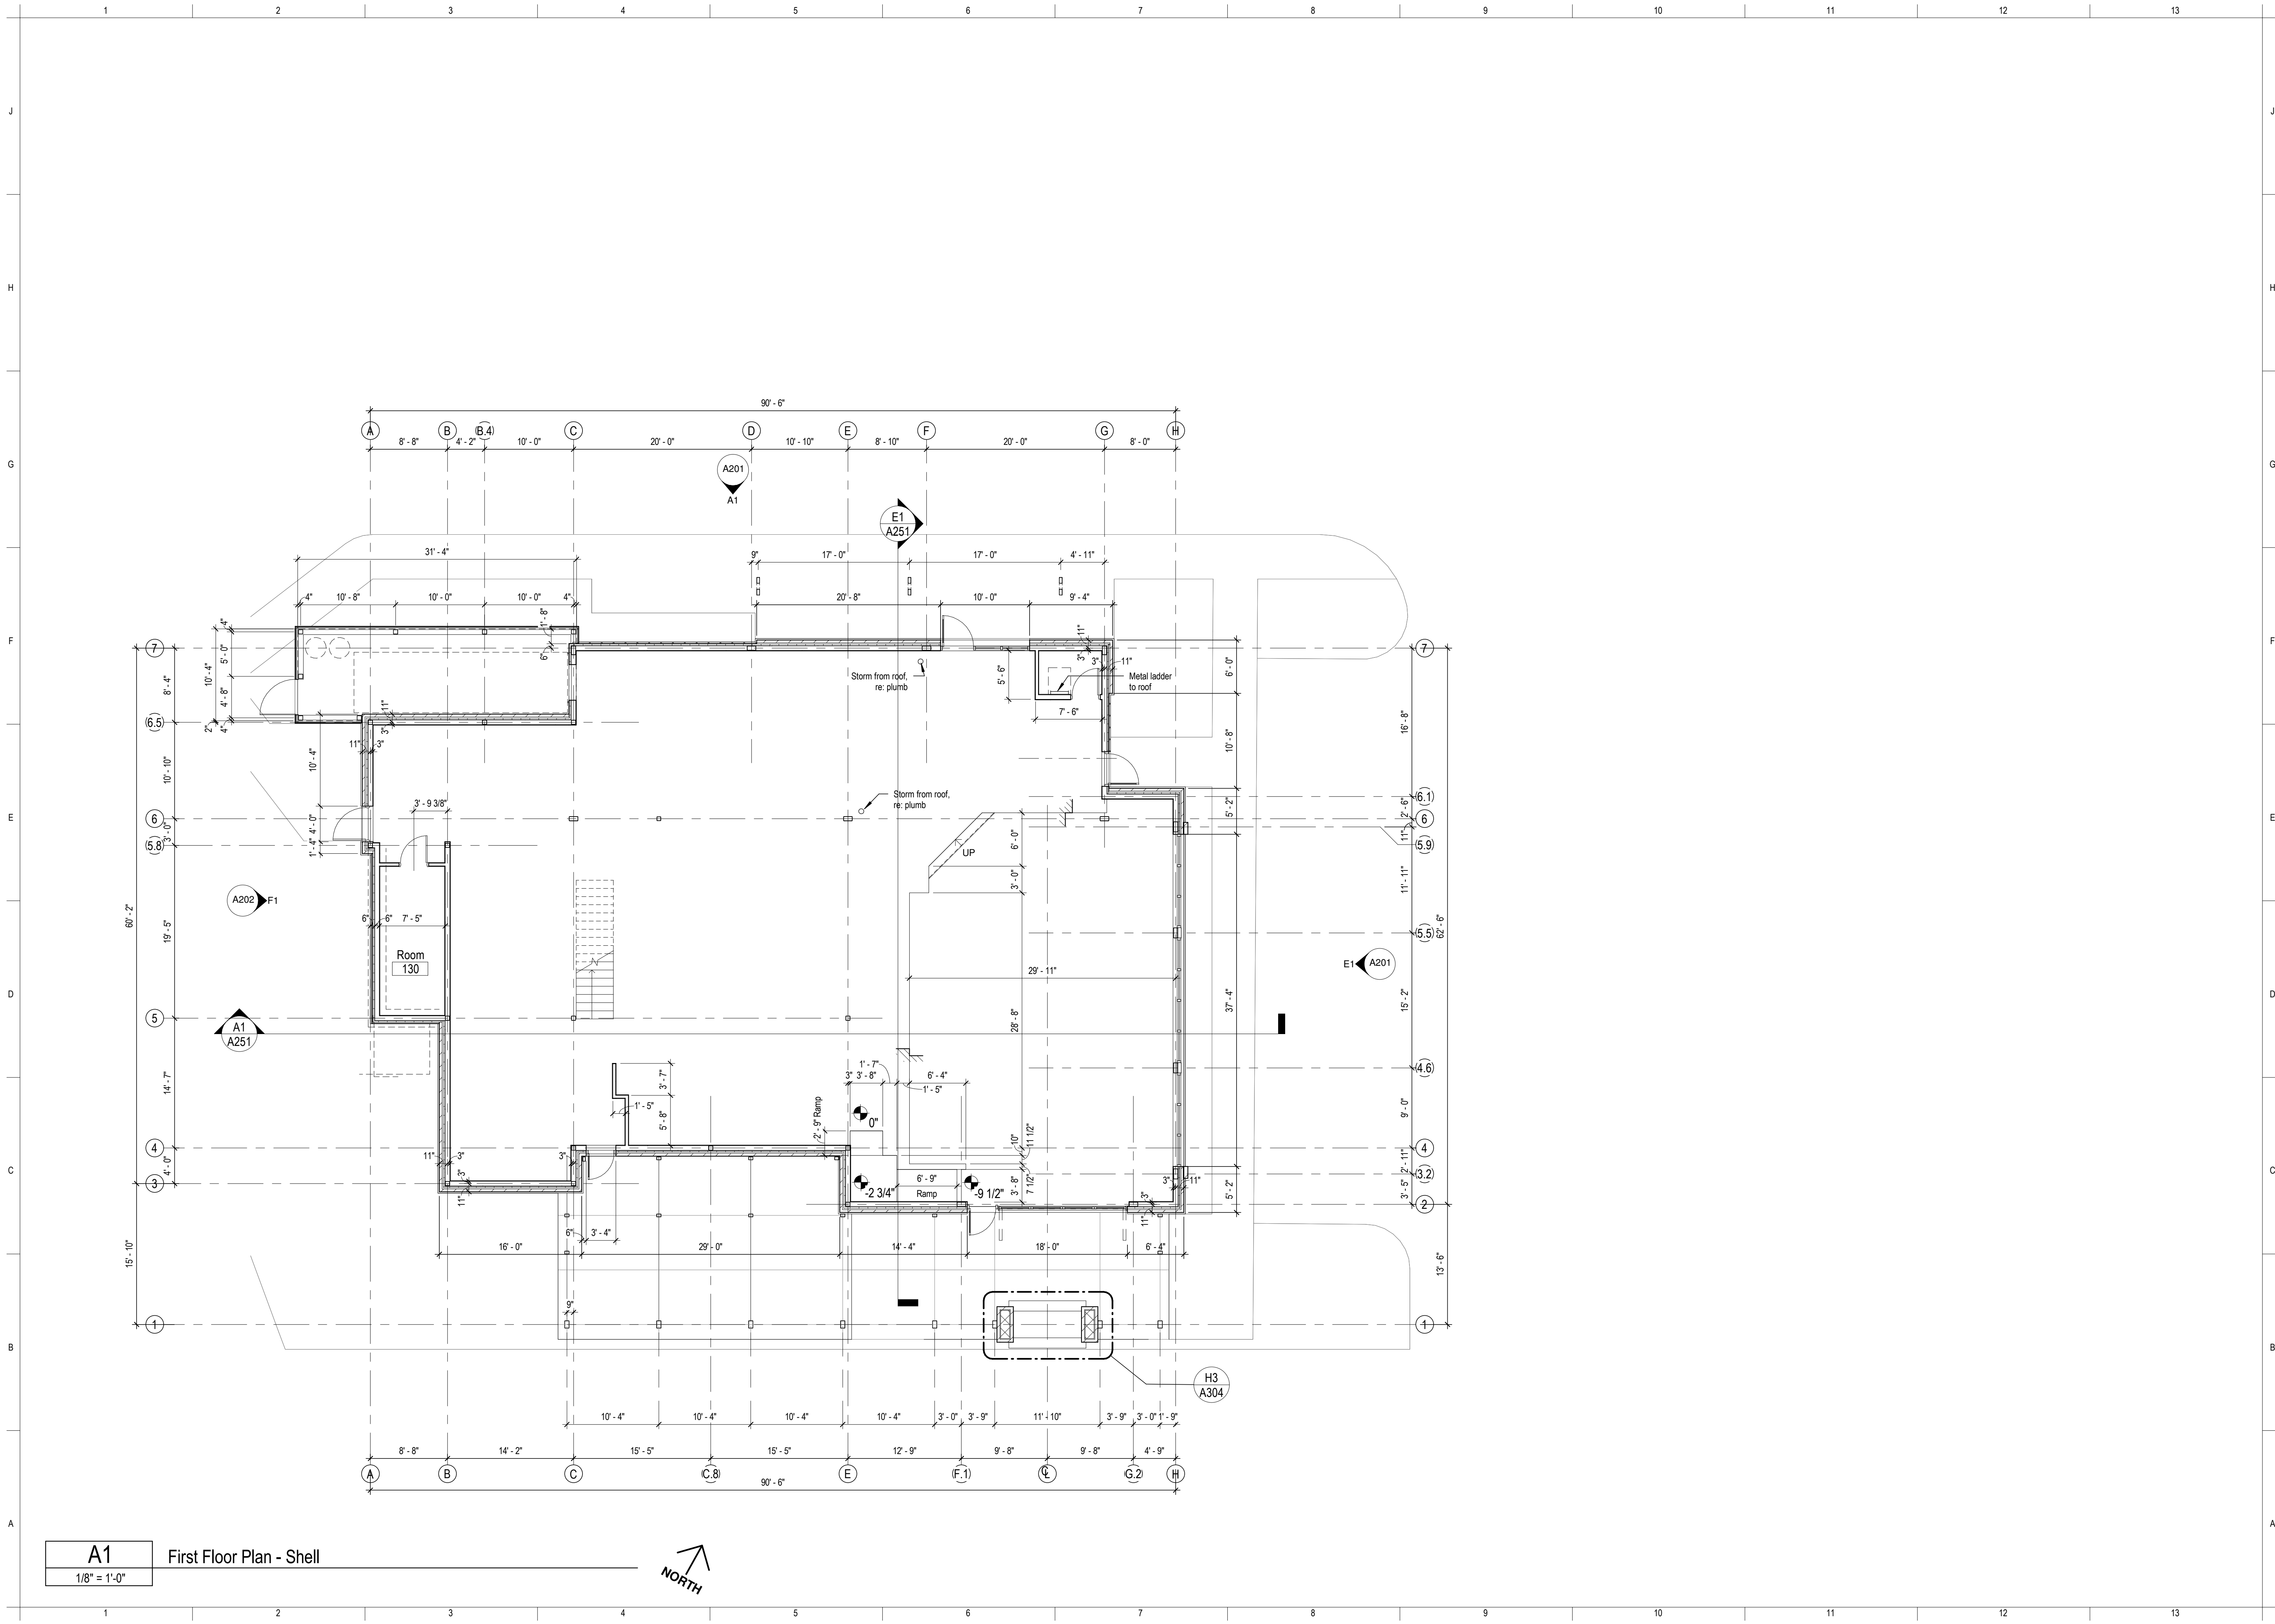

A1 First Floor Plan - Shell



ARCHITECTURAL

URBAN PRAIRIE

COLLABORATIVE, P.C.

Red Door Grill - Lee's Summit

Shell Building

Lot 1 Streets Of Pryor

Lee's Summit, MO

food service

TriMark Hockenbergs

10550 Barkley, Ste. 201
Overland Park, Kansas 66212
p. 913.945.2490

mechanical, electrical, and plumbing

Welch and Mitchell

4370 W. 109th St., Ste. 203
Overland Park, KS 66211
913.544.1627

structural

Bob D. Campbell

4338 Bellevue
Kansas City, MO 64111
816.531.4144

civil

SM Engineering

5507 High Meadow Circle
Manhattan, Kansas 66503
785.341.9747

architectural

URBAN PRAIRIE ARCHITECTURAL
COLLABORATIVE, P.C.

4523 Mercier Street
Kansas City, Missouri 64111
p 816.304.7416
pmino@urbanprairiekc.com


PROJECT NUMBER:	20-033
ISSUE DATE:	10 March, 2021
REVISIONS	DATE

Floor Plan

A101

© Copyright 2021

C:\Users\hunter\Documents\20-033_RDG_LS_Central_rhunter@urbanprairiekc.com.rvt

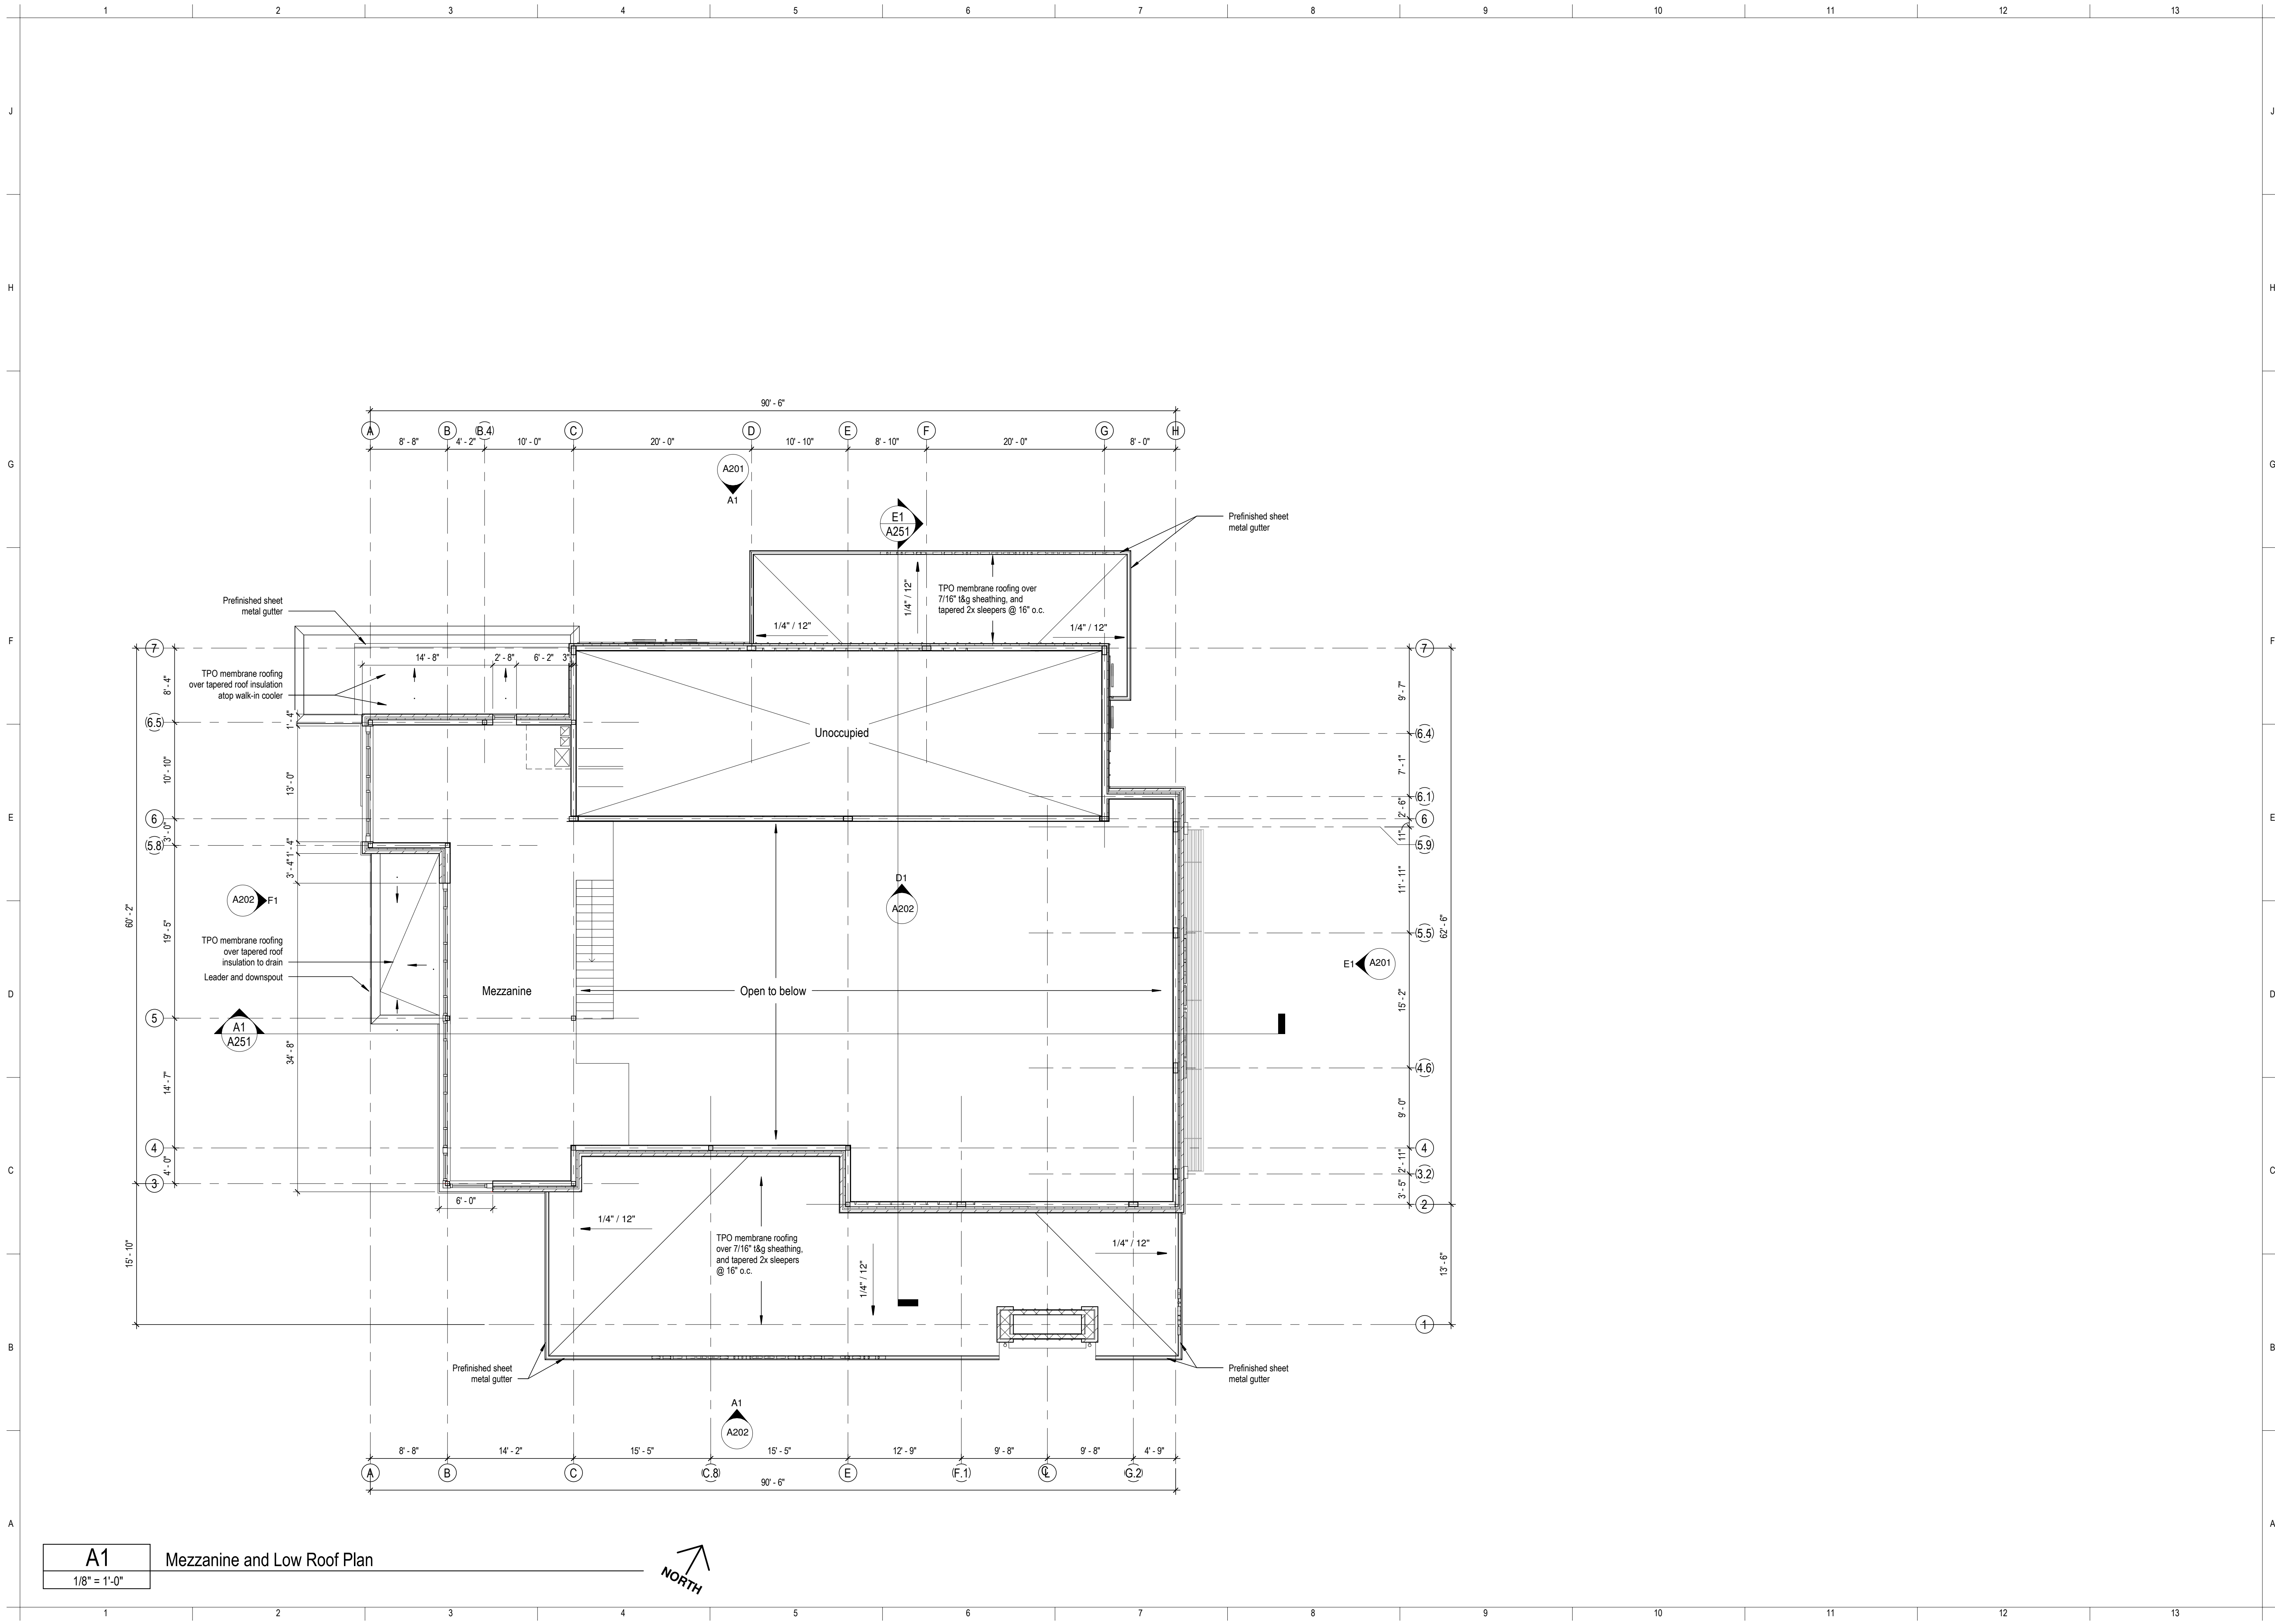

A1
1/8" = 1'-0"

Mezzanine and Low Roof Plan



**Red Door Grill - Lee's Summit
Shell Building**
Lot 1 Streets Of Pryor
Lee's Summit, MO

food service
TriMark Hockenbergs
10550 Barkley, Ste. 201
Overland Park, Kansas 66212
p. 913.945.2490
mechanical, electrical, and
plumbing
Welch and Mitchell
4370 W. 109th St., Ste. 203
Overland Park, KS 66211
913.544.1627

structural
Bob D. Campbell
4338 Bellevue
Kansas City, MO 64111
816.531.4144

civil
SM Engineering
5507 High Meadow Circle
Manhattan, Kansas 66503
785.341.9747

architectural
**URBAN PRAIRIE ARCHITECTURAL
COLLABORATIVE, P.C.**
4523 Mercier Street
Kansas City, Missouri 64111
p 816.304.7416
pmino@urbanprairiekc.com

PROJECT NUMBER:	20-033
ISSUE DATE:	10 March, 2021
REVISIONS	DATE


Mezzanine and Low Roof
Plan

A102

© Copyright 2021

ARCHITECTURAL
URBAN PRAIRIE
COLLABORATIVE, P.C.

C:\Users\hunter\Documents\20-033_RDG_LS_Central_rhinter@urbanprairiekc.com.rvt

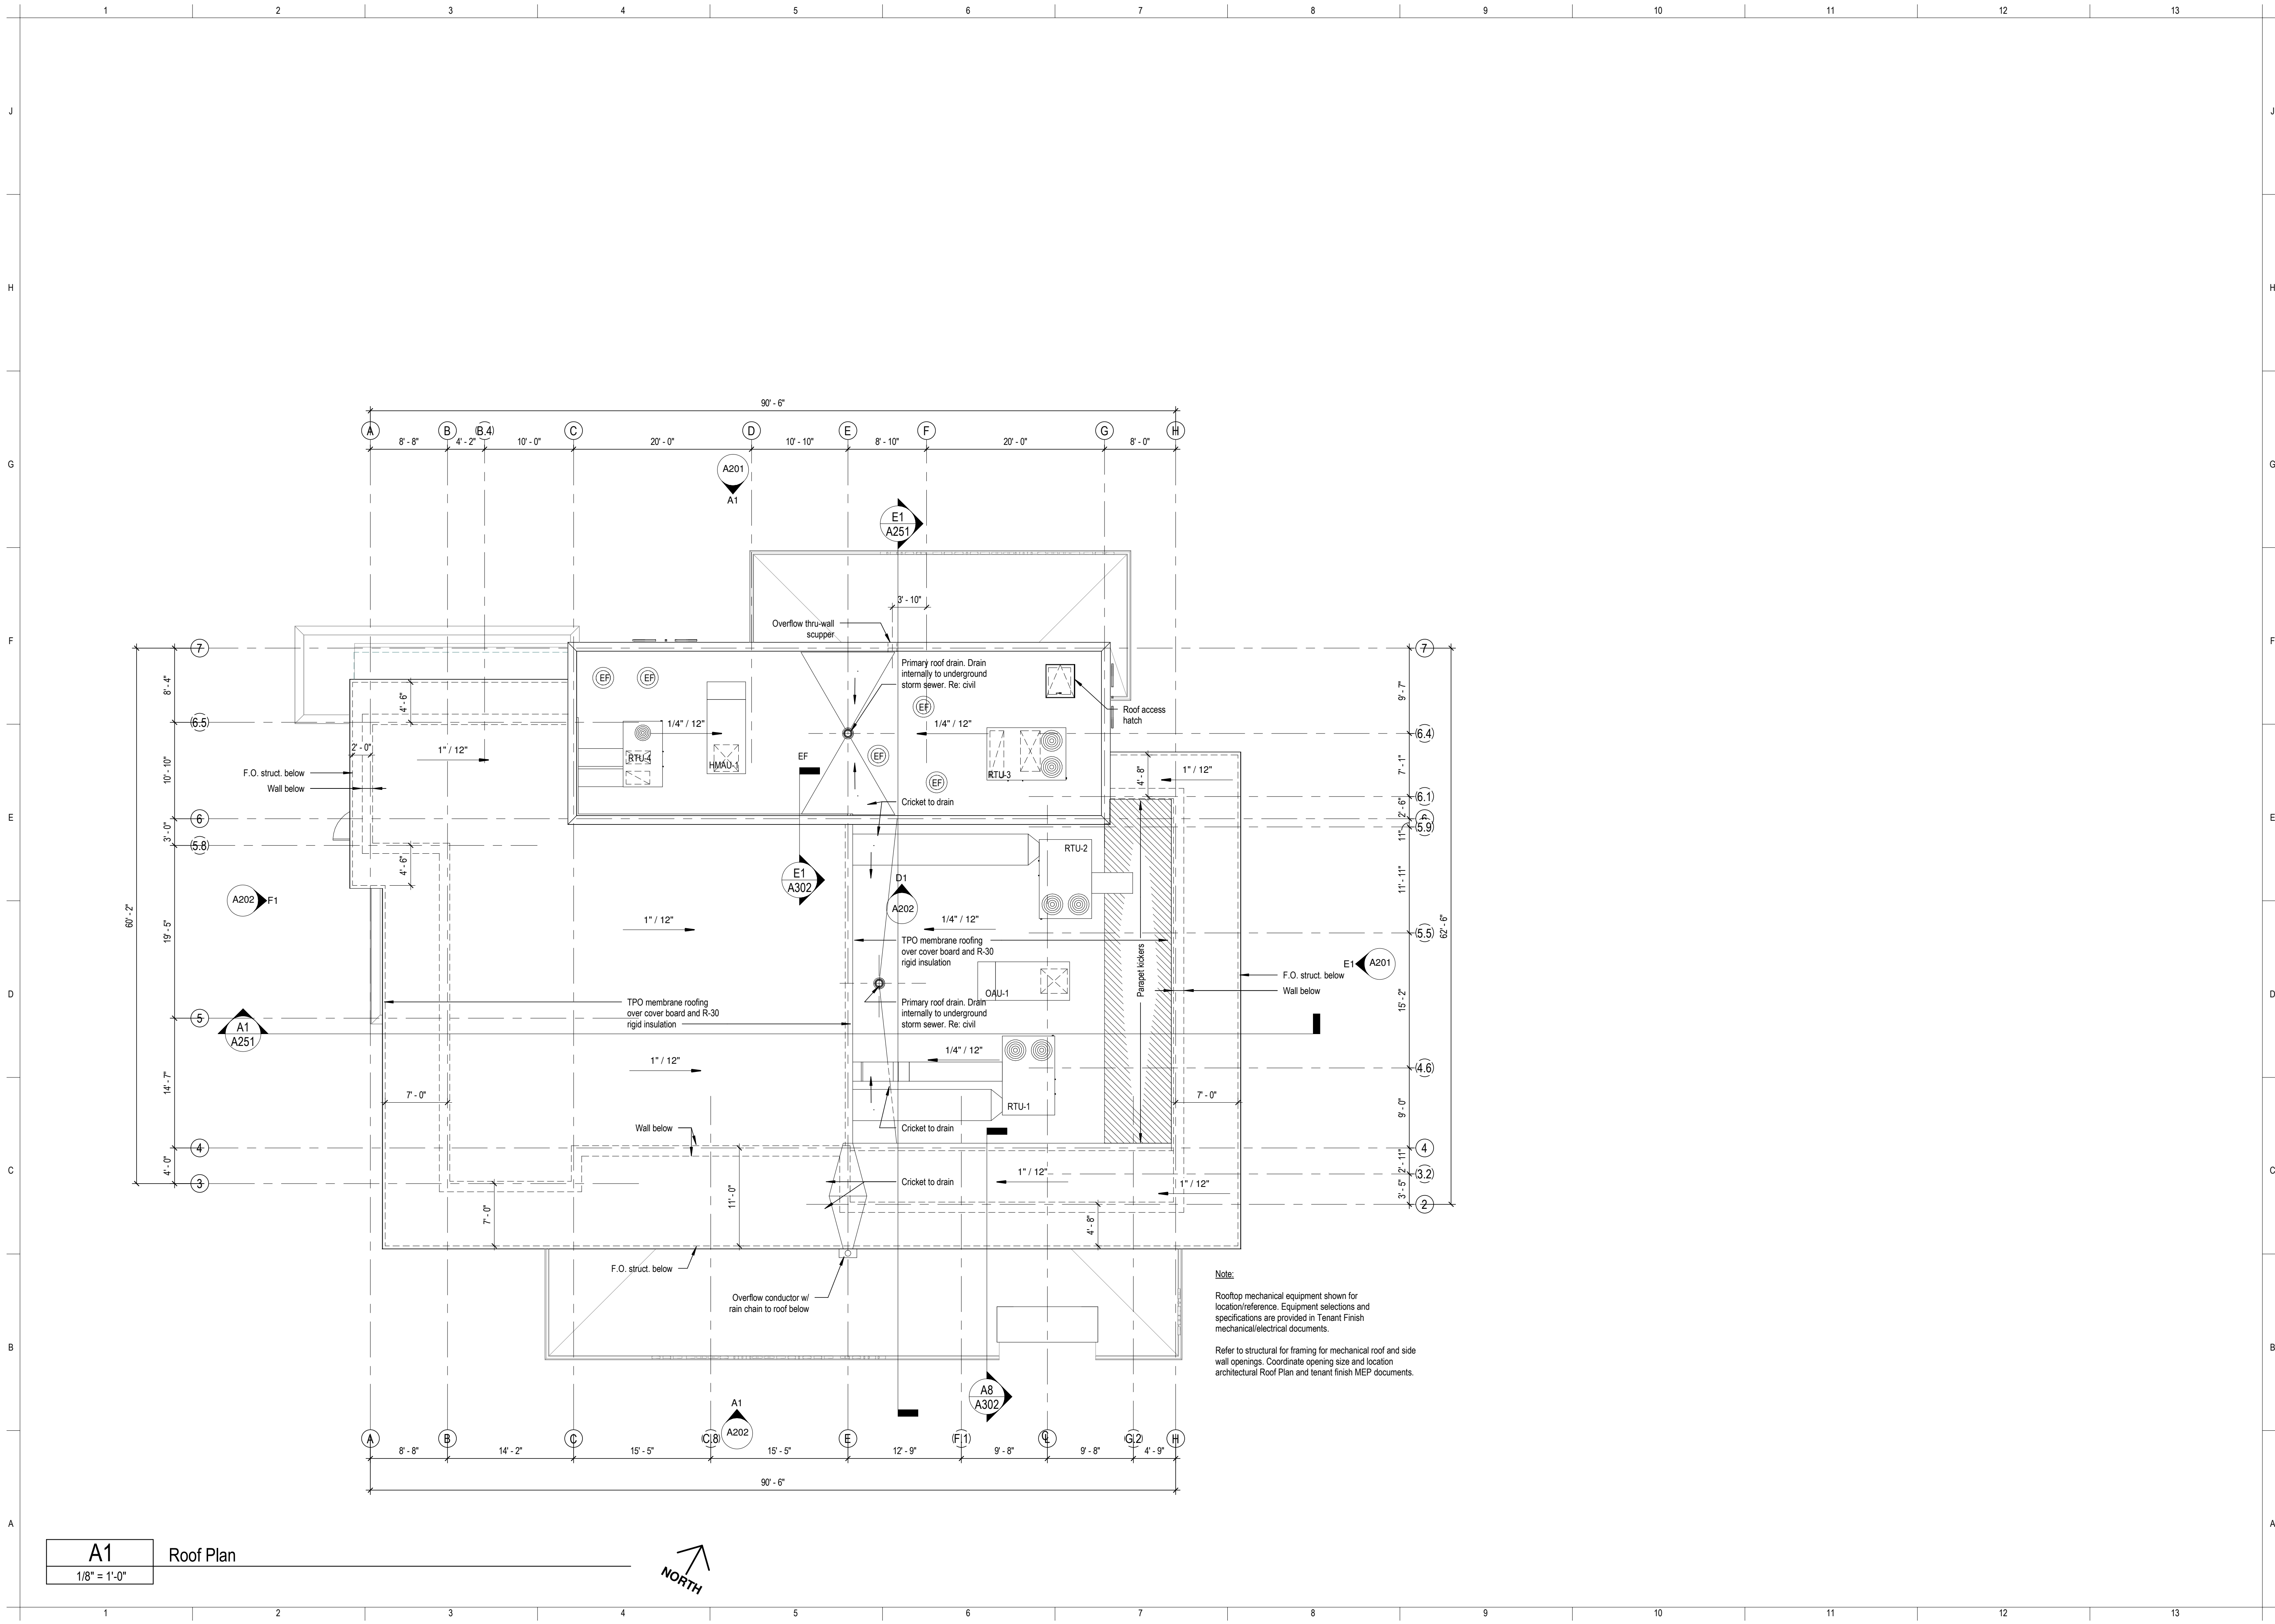

A1
1/8" = 1'-0"

Roof Plan



ARCHITECTURAL
URBAN PRAIRIE
COLLABORATIVE, P.C.

Red Door Grill - Lee's Summit
Shell Building
Lot 1 Streets Of Pryor
Lee's Summit, MO

food service

TriMark Hockenbergs
10550 Barkley, Ste. 201
Overland Park, Kansas 66212
p. 913.945.2490

mechanical, electrical, and
plumbing

Welch and Mitchell
4370 W. 109th St., Ste. 203
Overland Park, KS 66211
913.544.1627

structural

Bob D. Campbell
4338 Bellevue
Kansas City, MO 64111
816.531.4144

civil

SM Engineering
5507 High Meadow Circle
Manhattan, Kansas 66503
785.341.9747

architectural

URBAN PRAIRIE ARCHITECTURAL
COLLABORATIVE, P.C.
4523 Mercier Street
Kansas City, Missouri 64111
p 816.304.7416
pmino@urbanprairiekc.com


PROJECT NUMBER: 20-033
ISSUE DATE: 10 March, 2021

REVISIONS	DATE

Roof Plan

A103
© Copyright 2021

C:\Users\hunter\Documents\20-033_RDG_LS_Central_rhunter@urbanprairiekc.com.rvt

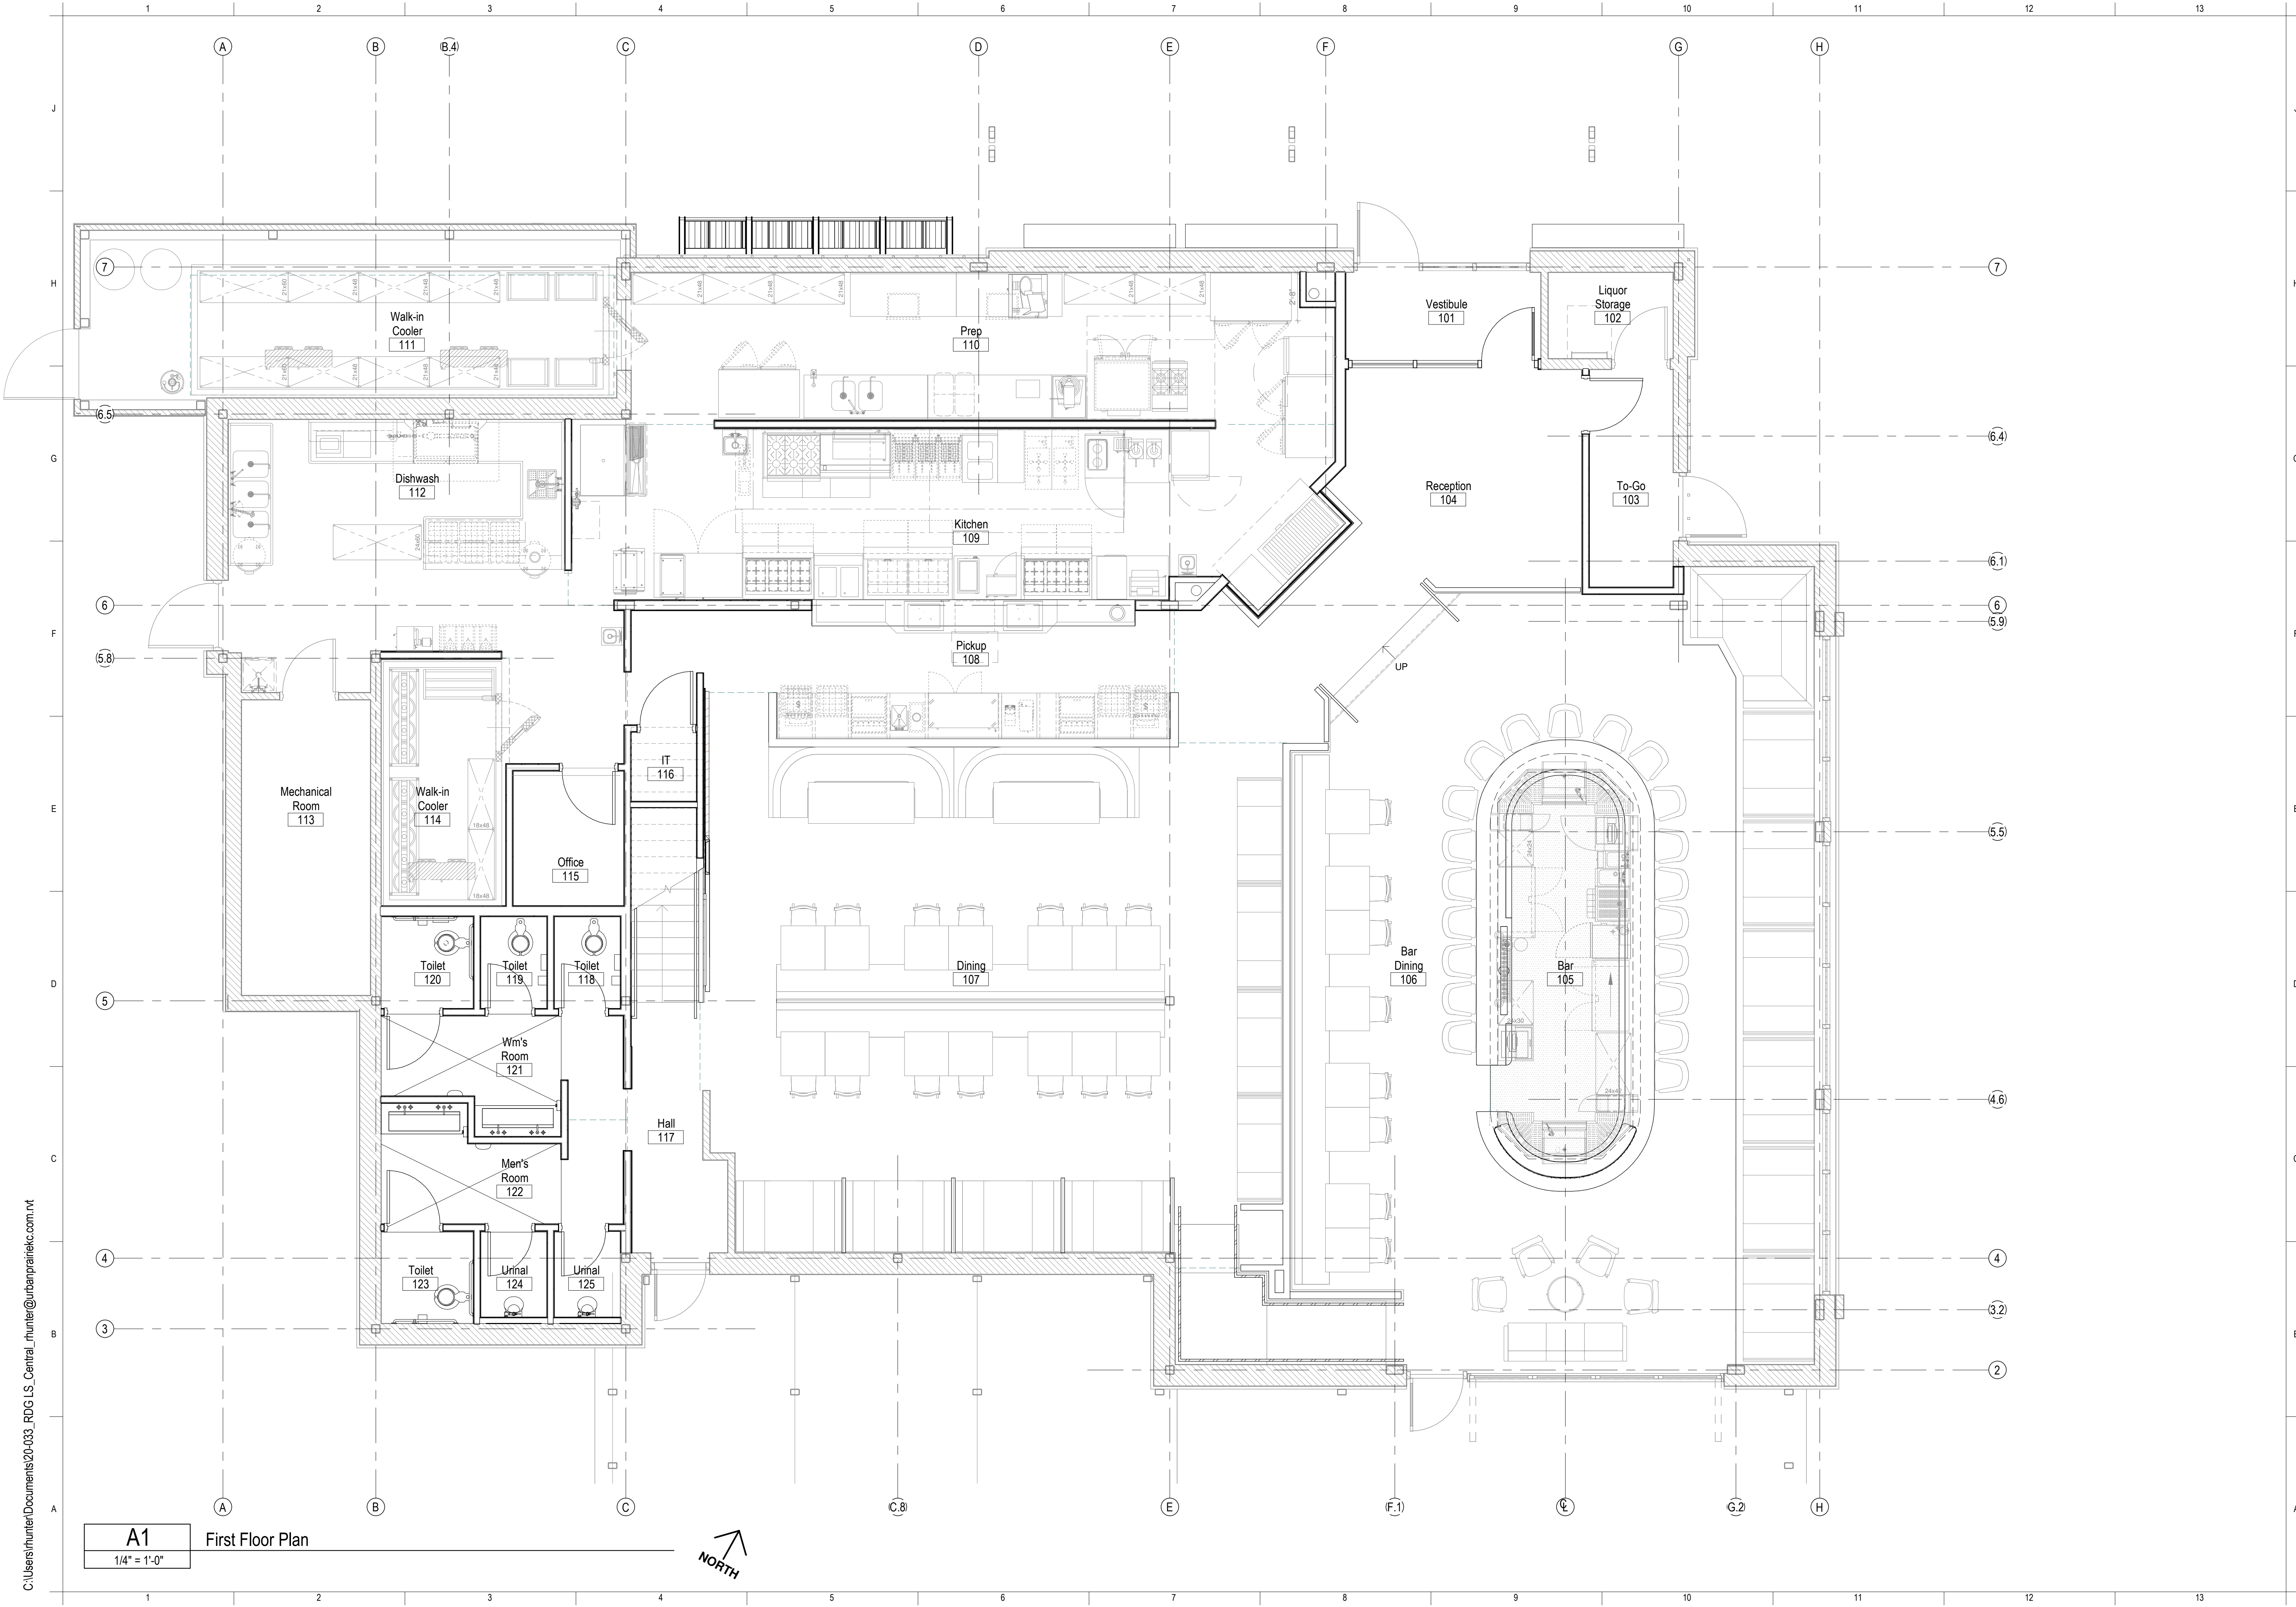

Red Door Grill - Lee's Summit
Tenant Improvement
Lot 1 Streets Of Pryor
Lee's Summit, MO

food service
TriMark Hockenbergs
10550 Barkley, Ste. 201
Overland Park, Kansas 66212
p. 913.945.2490

mechanical, electrical, and plumbing
Welch and Mitchell
4370 W. 109th St., Ste. 203
Overland Park, KS 66211
913.544.1627

structural
Bob D. Campbell
4338 Bellevue
Kansas City, MO 64111
816.531.4144


civil
SM Engineering
5507 High Meadow Circle
Manhattan, Kansas 66503
785.341.9747

architectural
URBAN PRAIRIE ARCHITECTURAL
COLLABORATIVE, P.C.
4523 Mercier Street
Kansas City, Missouri 64111
p 816.304.7416
pminto@urbanprairiekc.com

PROJECT NUMBER:	20-033
ISSUE DATE:	10 March 2021
REVISIONS	DATE

Tenant - Plan - Floor

C:\Users\hunter\Documents\20-033_RDG_LS_Central_rhunter@urbanprairiekc.com.rvt

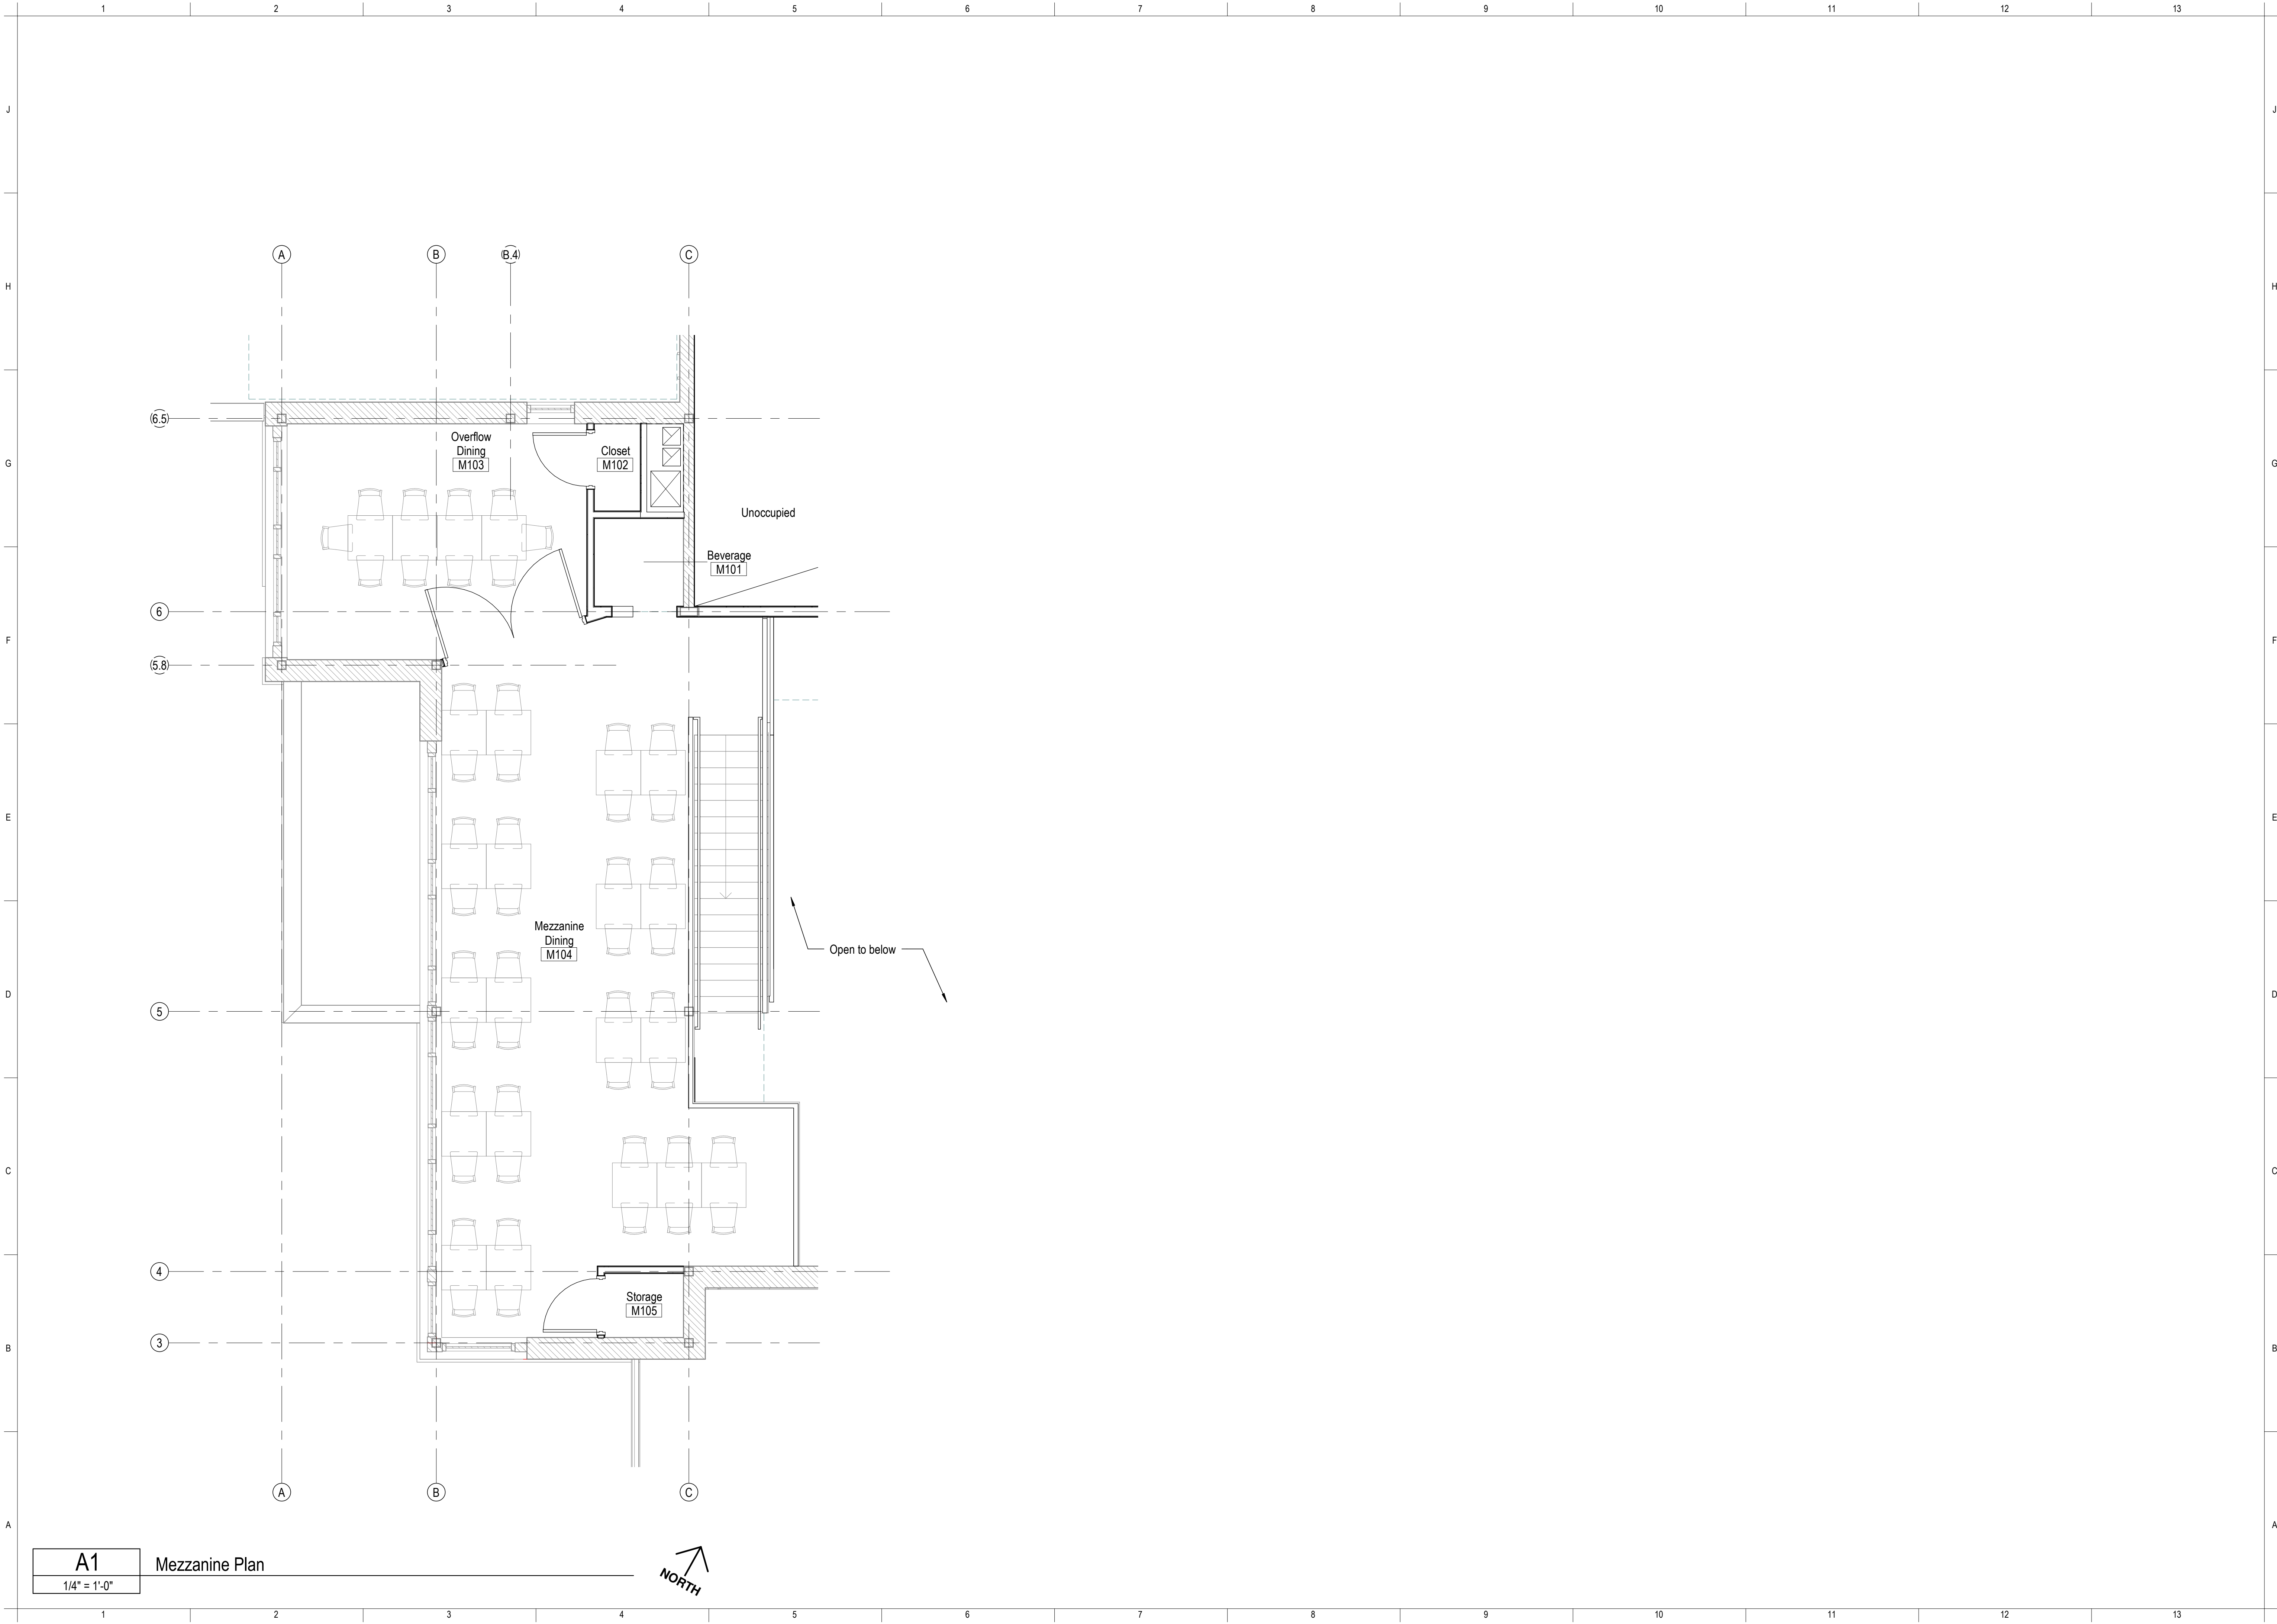

A1
1/4" = 1'-0"

Mezzanine Plan



food service
TriMark Hockenbergs
10550 Barkley, Ste. 201
Overland Park, Kansas 66212
p. 913.945.2490

mechanical, electrical, and plumbing
Welch and Mitchell
4370 W. 109th St., Ste. 203
Overland Park, KS 66211
913.544.1627

structural
Bob D. Campbell
4338 Belleview
Kansas City, MO 64111
816.531.4144


civil
SM Engineering
5507 High Meadow Circle
Manhattan, Kansas 66503
785.341.9747

architectural
URBAN PRAIRIE ARCHITECTURAL
COLLABORATIVE, P.C.
4523 Mercier Street
Kansas City, Missouri 64111
p 816.304.7416
pmino@urbanprairiekc.com


PROJECT NUMBER:	20-033
ISSUE DATE:	10 March 2021
REVISIONS	DATE

Tenant - Plan - Mezzanine

C:\Users\hunter\Documents\20-033_RDG LS_Central_rhunter@urbanprairiekc.com.rvt

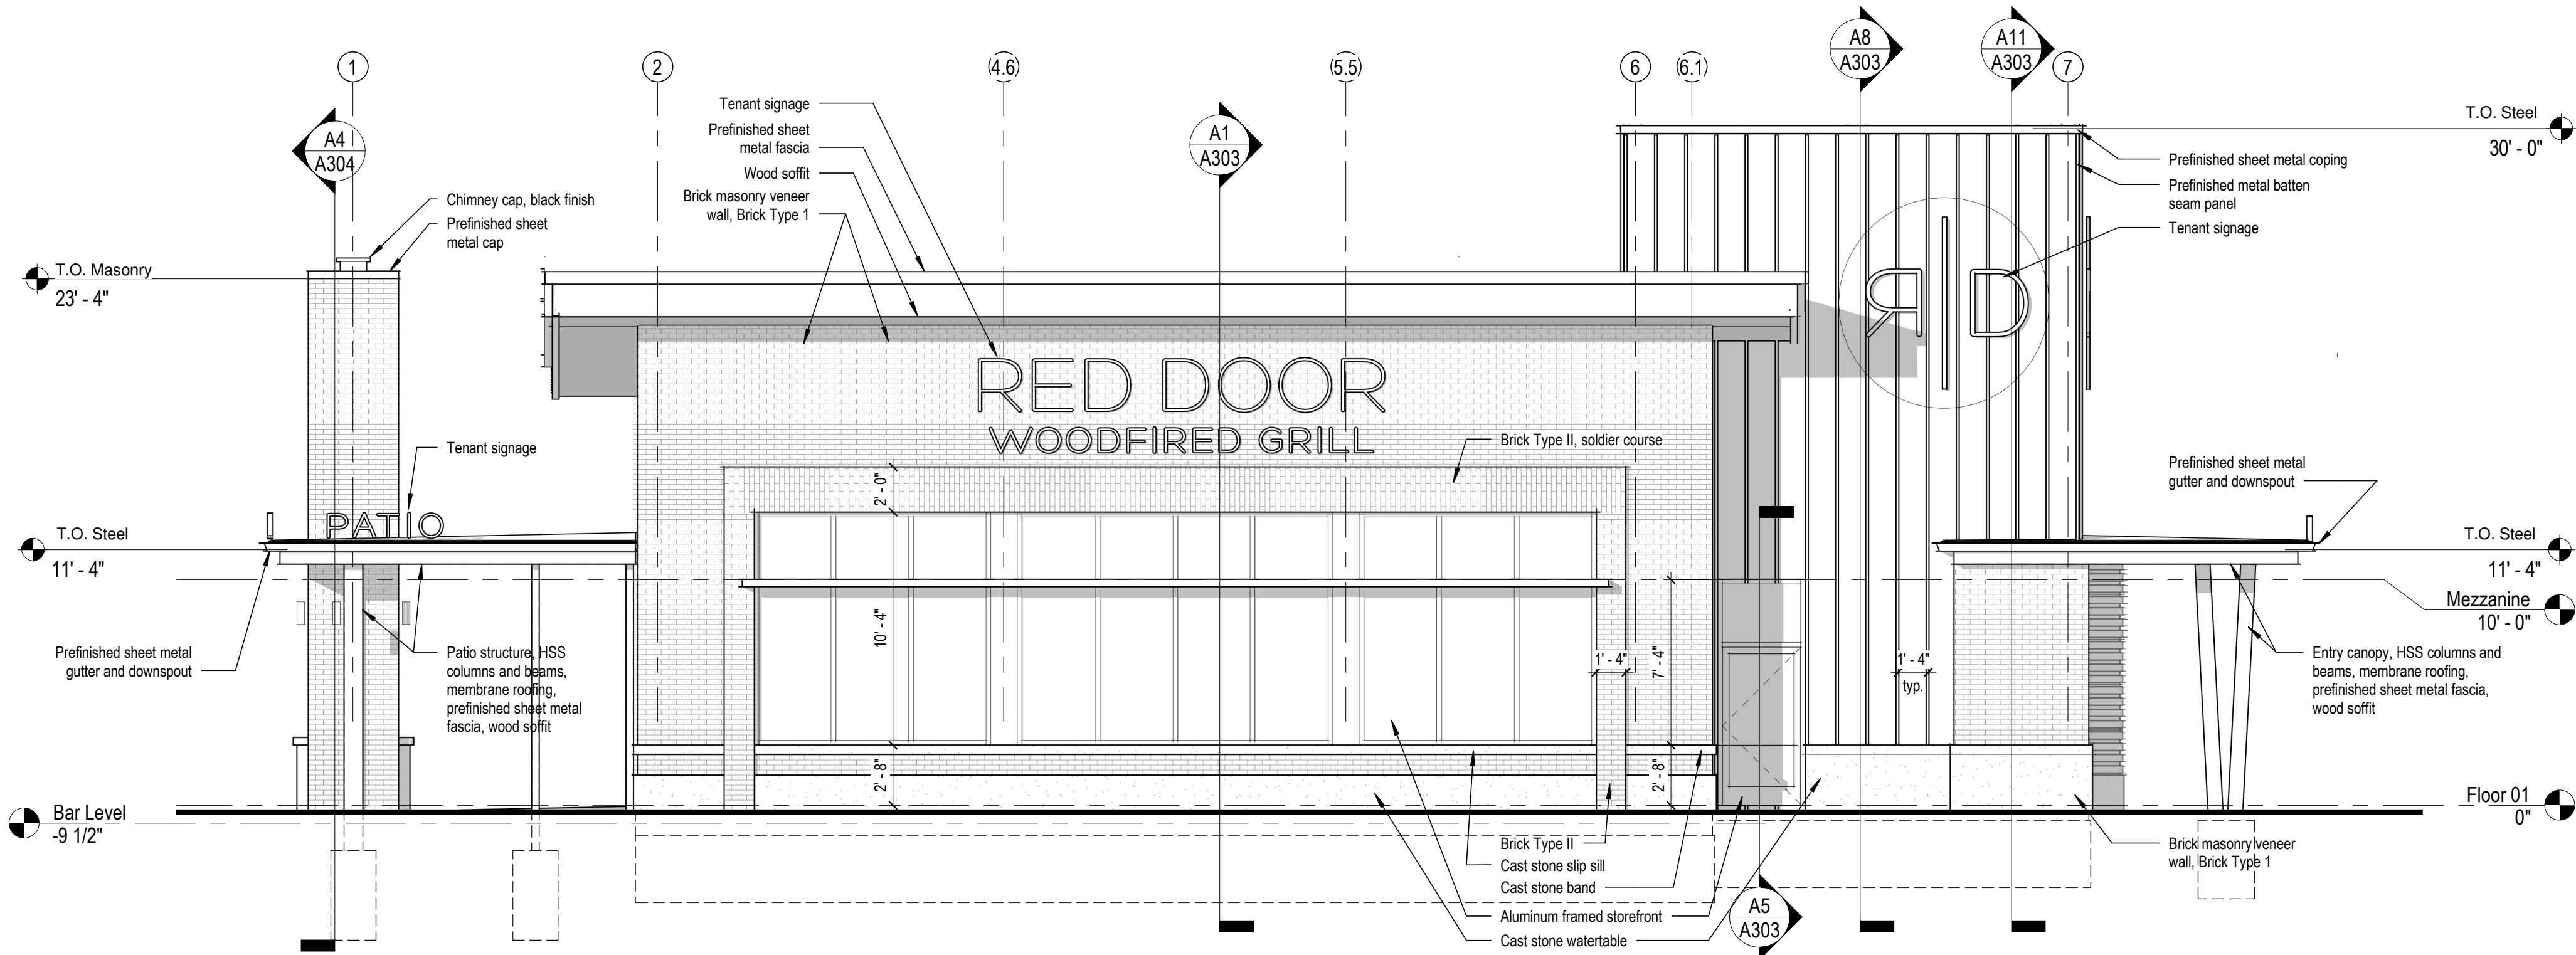

E1
East Elevation
3/16" = 1'-0"

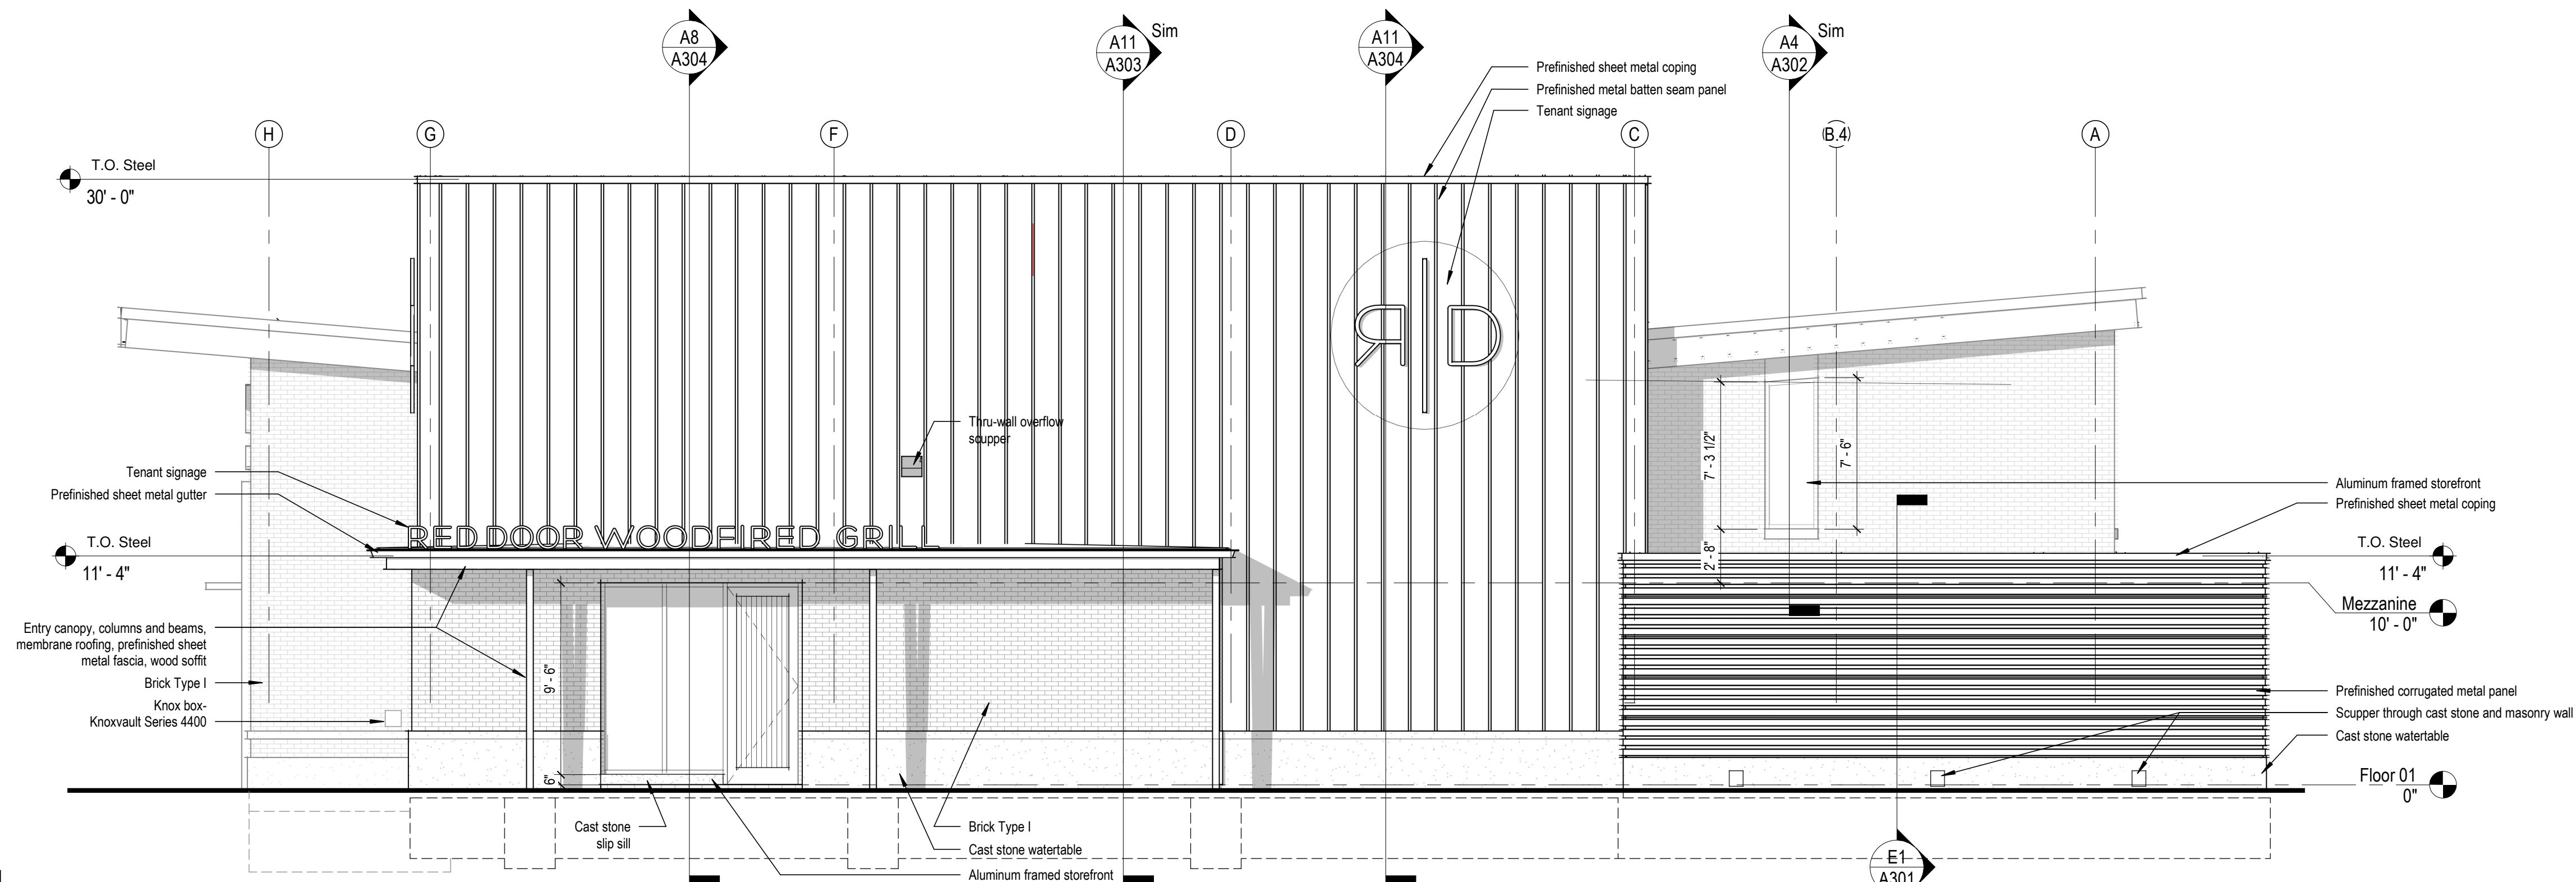

A1
North Elevation
3/16" = 1'-0"

C:\Users\hunter\Documents\20-033_RDG_LS_Central_rhunter@urbanprairiekc.com.rvt

