


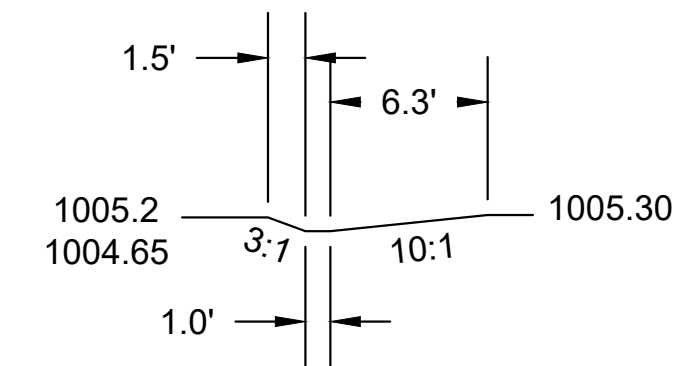
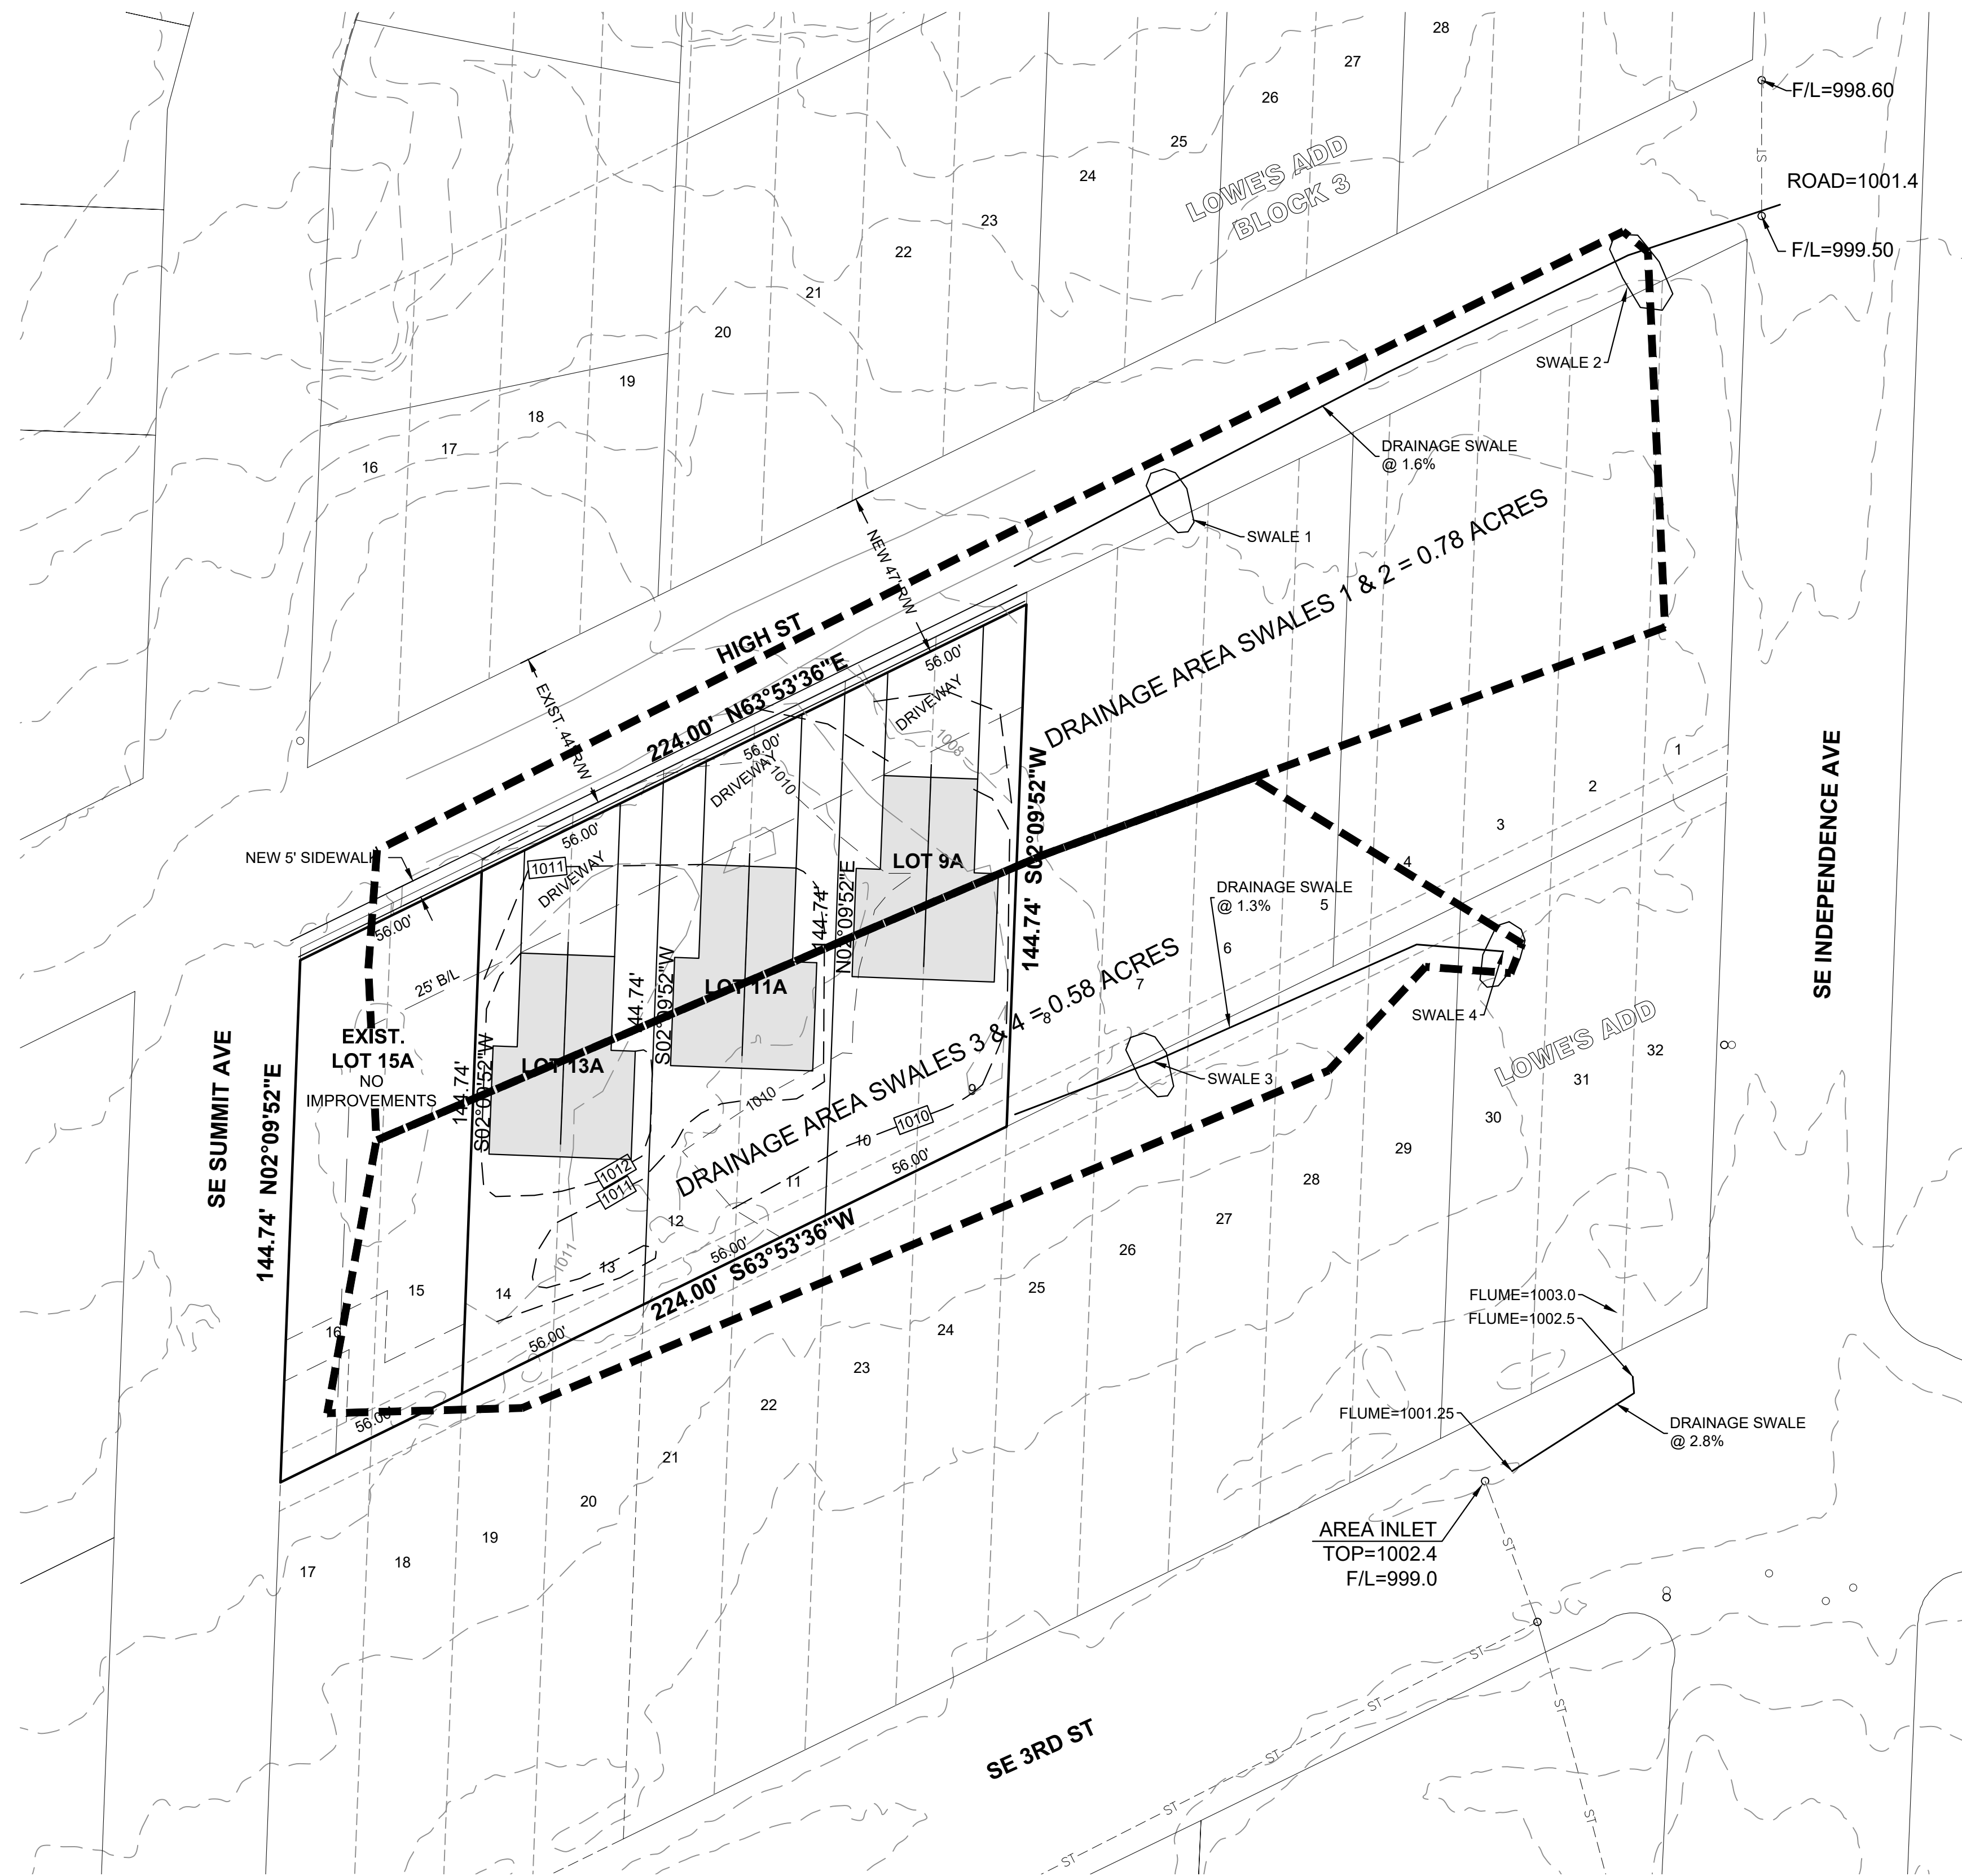


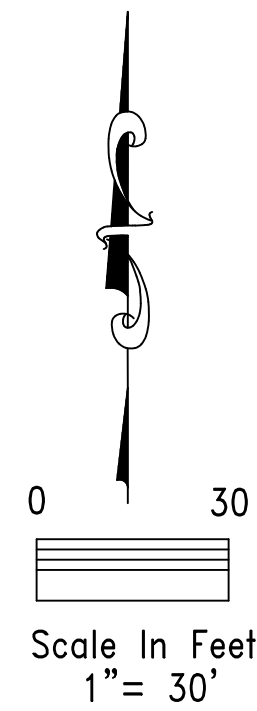


SWALE 1
NOT TO SCALE

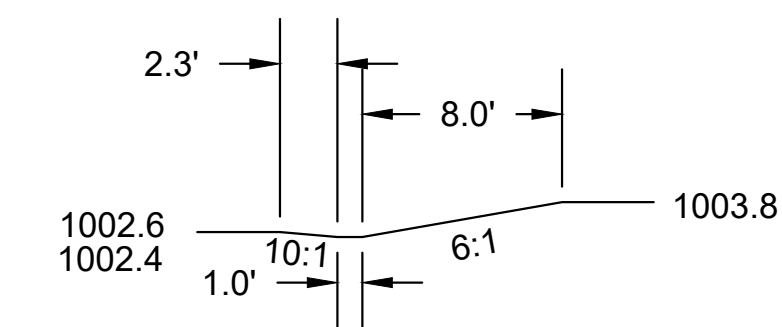

SWALE 2
NOT TO SCALE

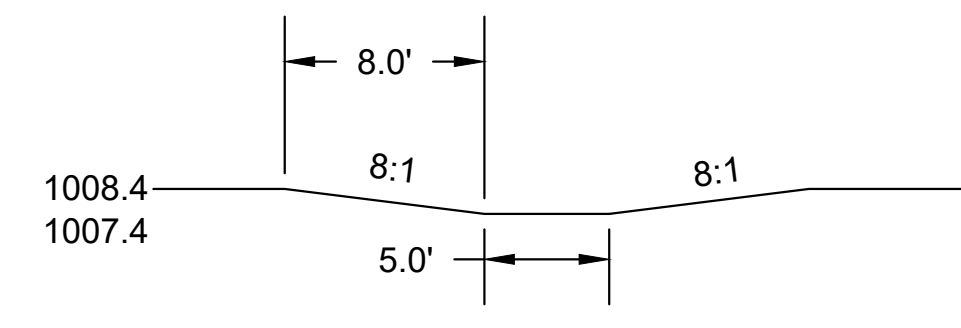

SWALE 3
NOT TO SCALE

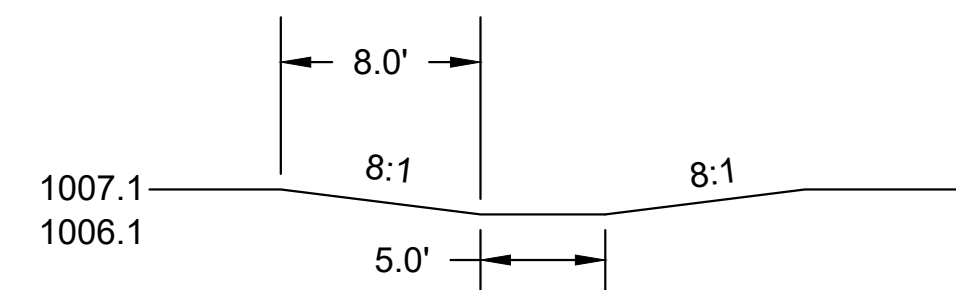

SWALE 4
NOT TO SCALE

STORMWATER DRAINAGE PLAN		
LOTS 9-14, LOWE'S ADDITION, A SUBDIVISION IN LEE'S SUMMIT, JACKSON COUNTY MISSOURI		
BOUNDARY & CONSTRUCTION SURVEYING, INC.		
821 NE COLUMBUS STREET SUITE 100, LEE'S SUMMIT, MO. 64063 PH.# 816/554-9798, FAX # 816/554-0337		
DATE: APRIL 6, 2021	PROJECT NO. 20-318	SHEET 3 OF 3
CLIENT: 705 HIGH STREET LLC 705B SE MELODY LN STE 191 LEE'S SUMMIT, MO 64063	705 HIGH STREET, LEE'S SUMMIT, MISSOURI	