

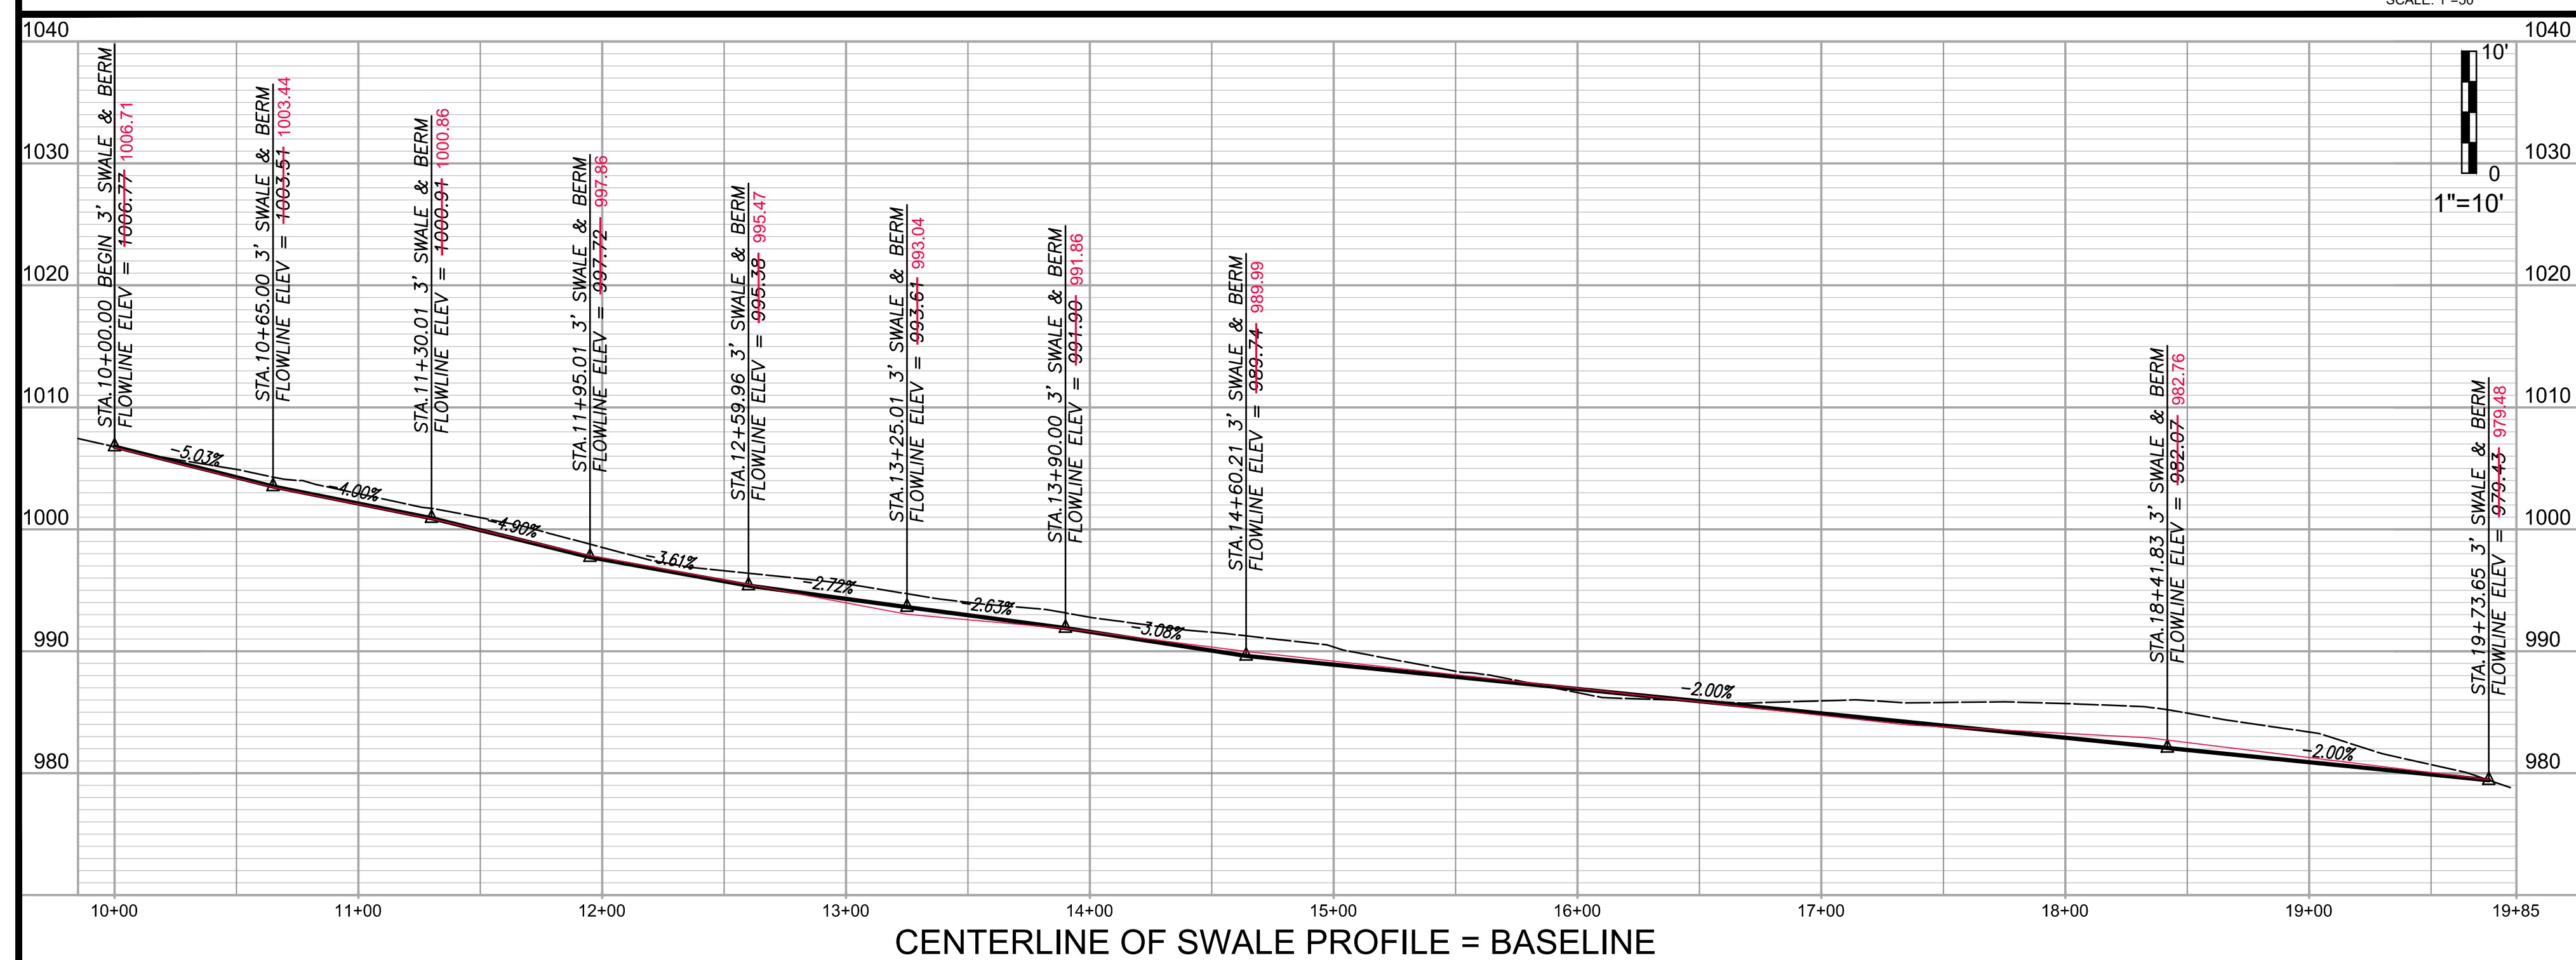
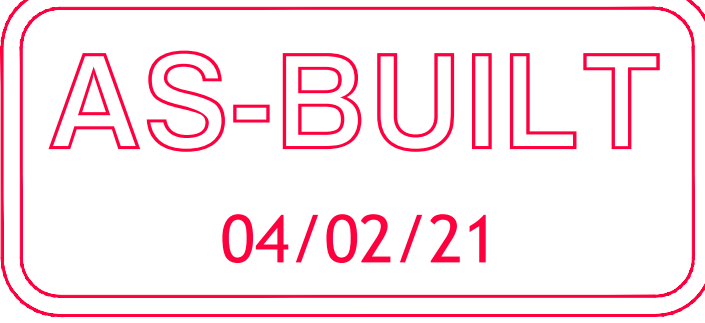
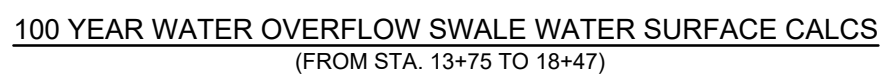
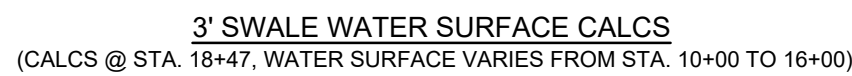
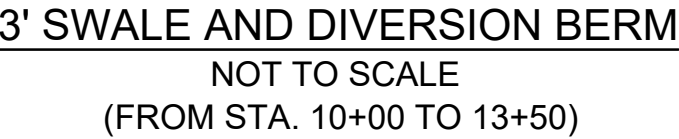


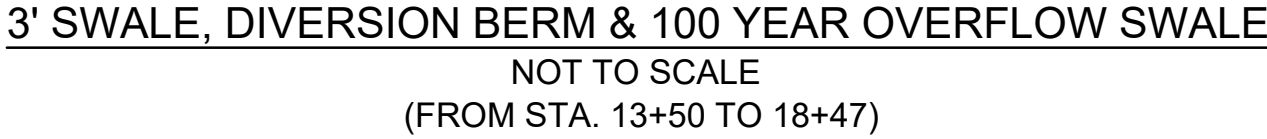

DATE	REVISION	NO.	BY	CC/APR
04/02/21	AS-BUILD PER CITY COMMENTS	1	SPW	RSC
02/19/21	AS-BUILD		RSC	RSC
12/18/20	SUBMITAL TO CITY OF LEES SUMMIT		SPW	RSC

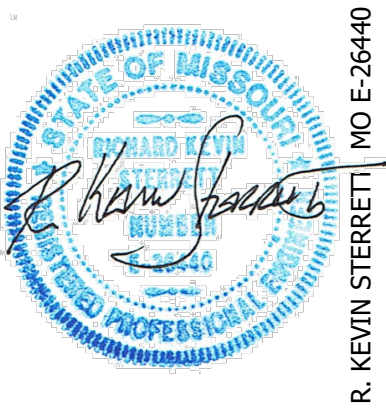

g **consult**
Inc **engineers**
planners

11010 Haskell Street, Suite 210, Kansas City, Kansas 66109

**STREET AND STORM SEWER PLANS
3' SWALE, DIVERSION BERM &
100 YEAR OVERFLOW SWALE**

**COBEY CREEK FIRST PLAT
PHASE I**

<i>X-REF NO.</i> 16-059 Base Phase I
<i>DRAWING NO.</i> 16-059 Phase I Street Plans
<i>DATE</i> December 18, 2020
<i>JOB NO.</i> 16-059