
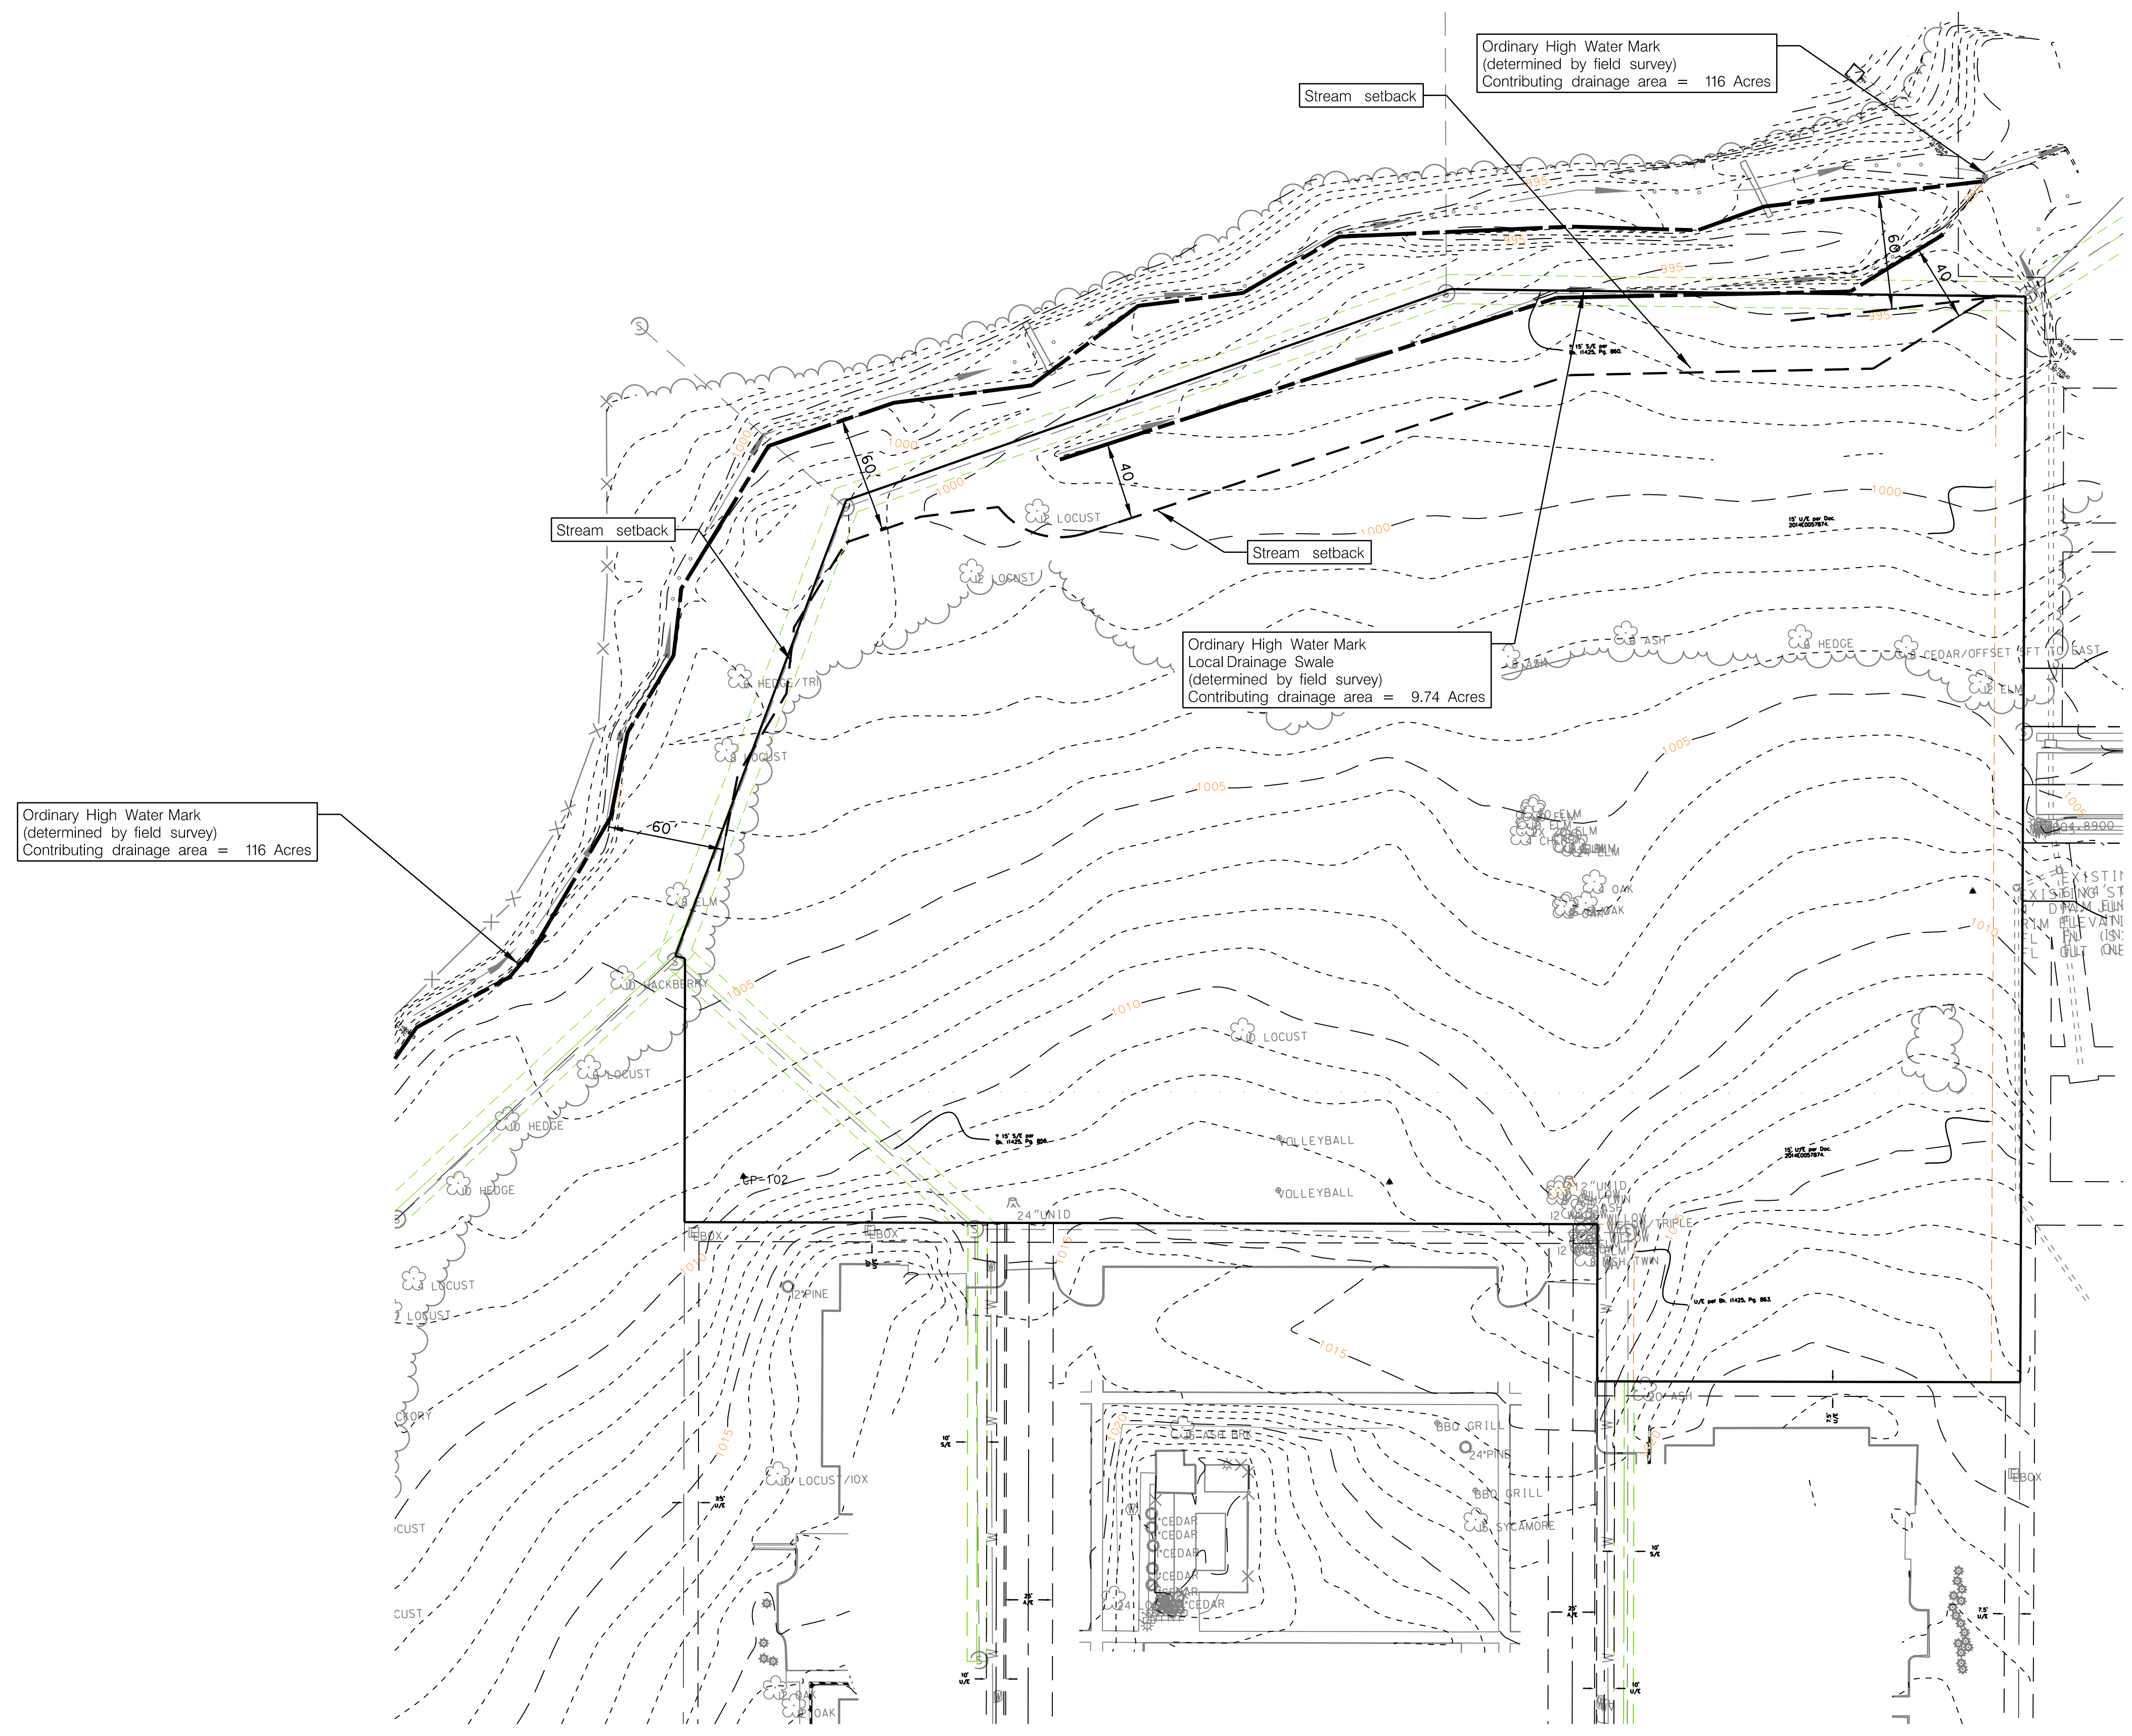


PRELIMINARY PLAN
SUMMIT POINT 2nd PLAT
LEE'S SUMMIT, MISSOURI

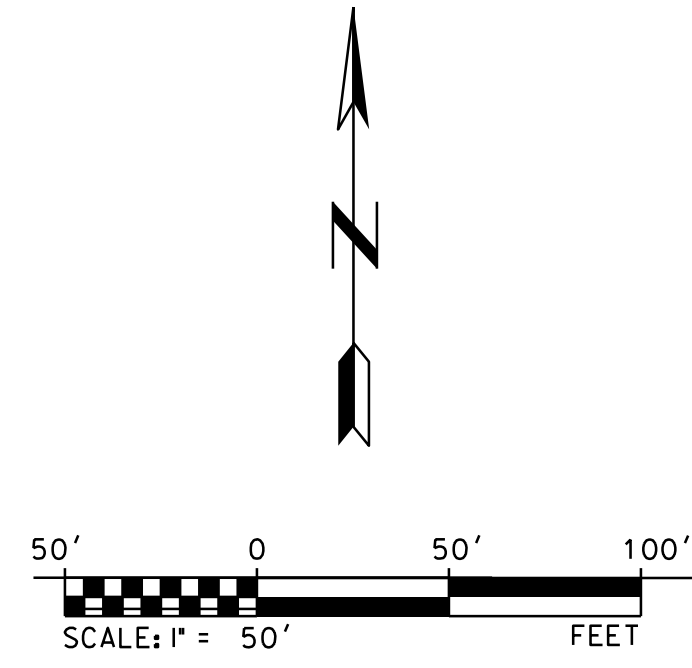

CFS ENGINEERS

cfe.com

1421 E. 10th Street, Ste. 100 KC MO 64131
P 816-333-4477 F 816-333-6668

STATE OF MISSOURI
LAND SURVEYOR
JAMES W. SCOTT
EXPIRES 08-2023

James W. Scott
04/15/21

Rev.	Date	Description	Appr.
1	04/15/21	REVISED PER COMMENTS	
2	03/22/21	REVISED PER COMMENTS	
3	03/16/21	CITY SUBMITTAL	

Rev.	Date	Description	Appr.
1	03-25-2015	Designed by: RP	
2	---	CK'd by: EWS	
3	---	Reviewed by: ---	
4	---	Submitted by: ---	
5	---	Plot scale: 1/50	
6	---	File name: Summit Point Stream Setback exhibit.dgn	
7	04/15/21	Print date: 04/15/21	2:22:25 PM

SUMMIT POINT
504 NE Chipman Road
Lee's Summit, Missouri

Preliminary Development Plan

STREAM SETBACK EXHIBIT

Sheet reference number:
C7

G:\Shared drives\215065\CADD\Summit Point Stream Setback exhibit.dgn