
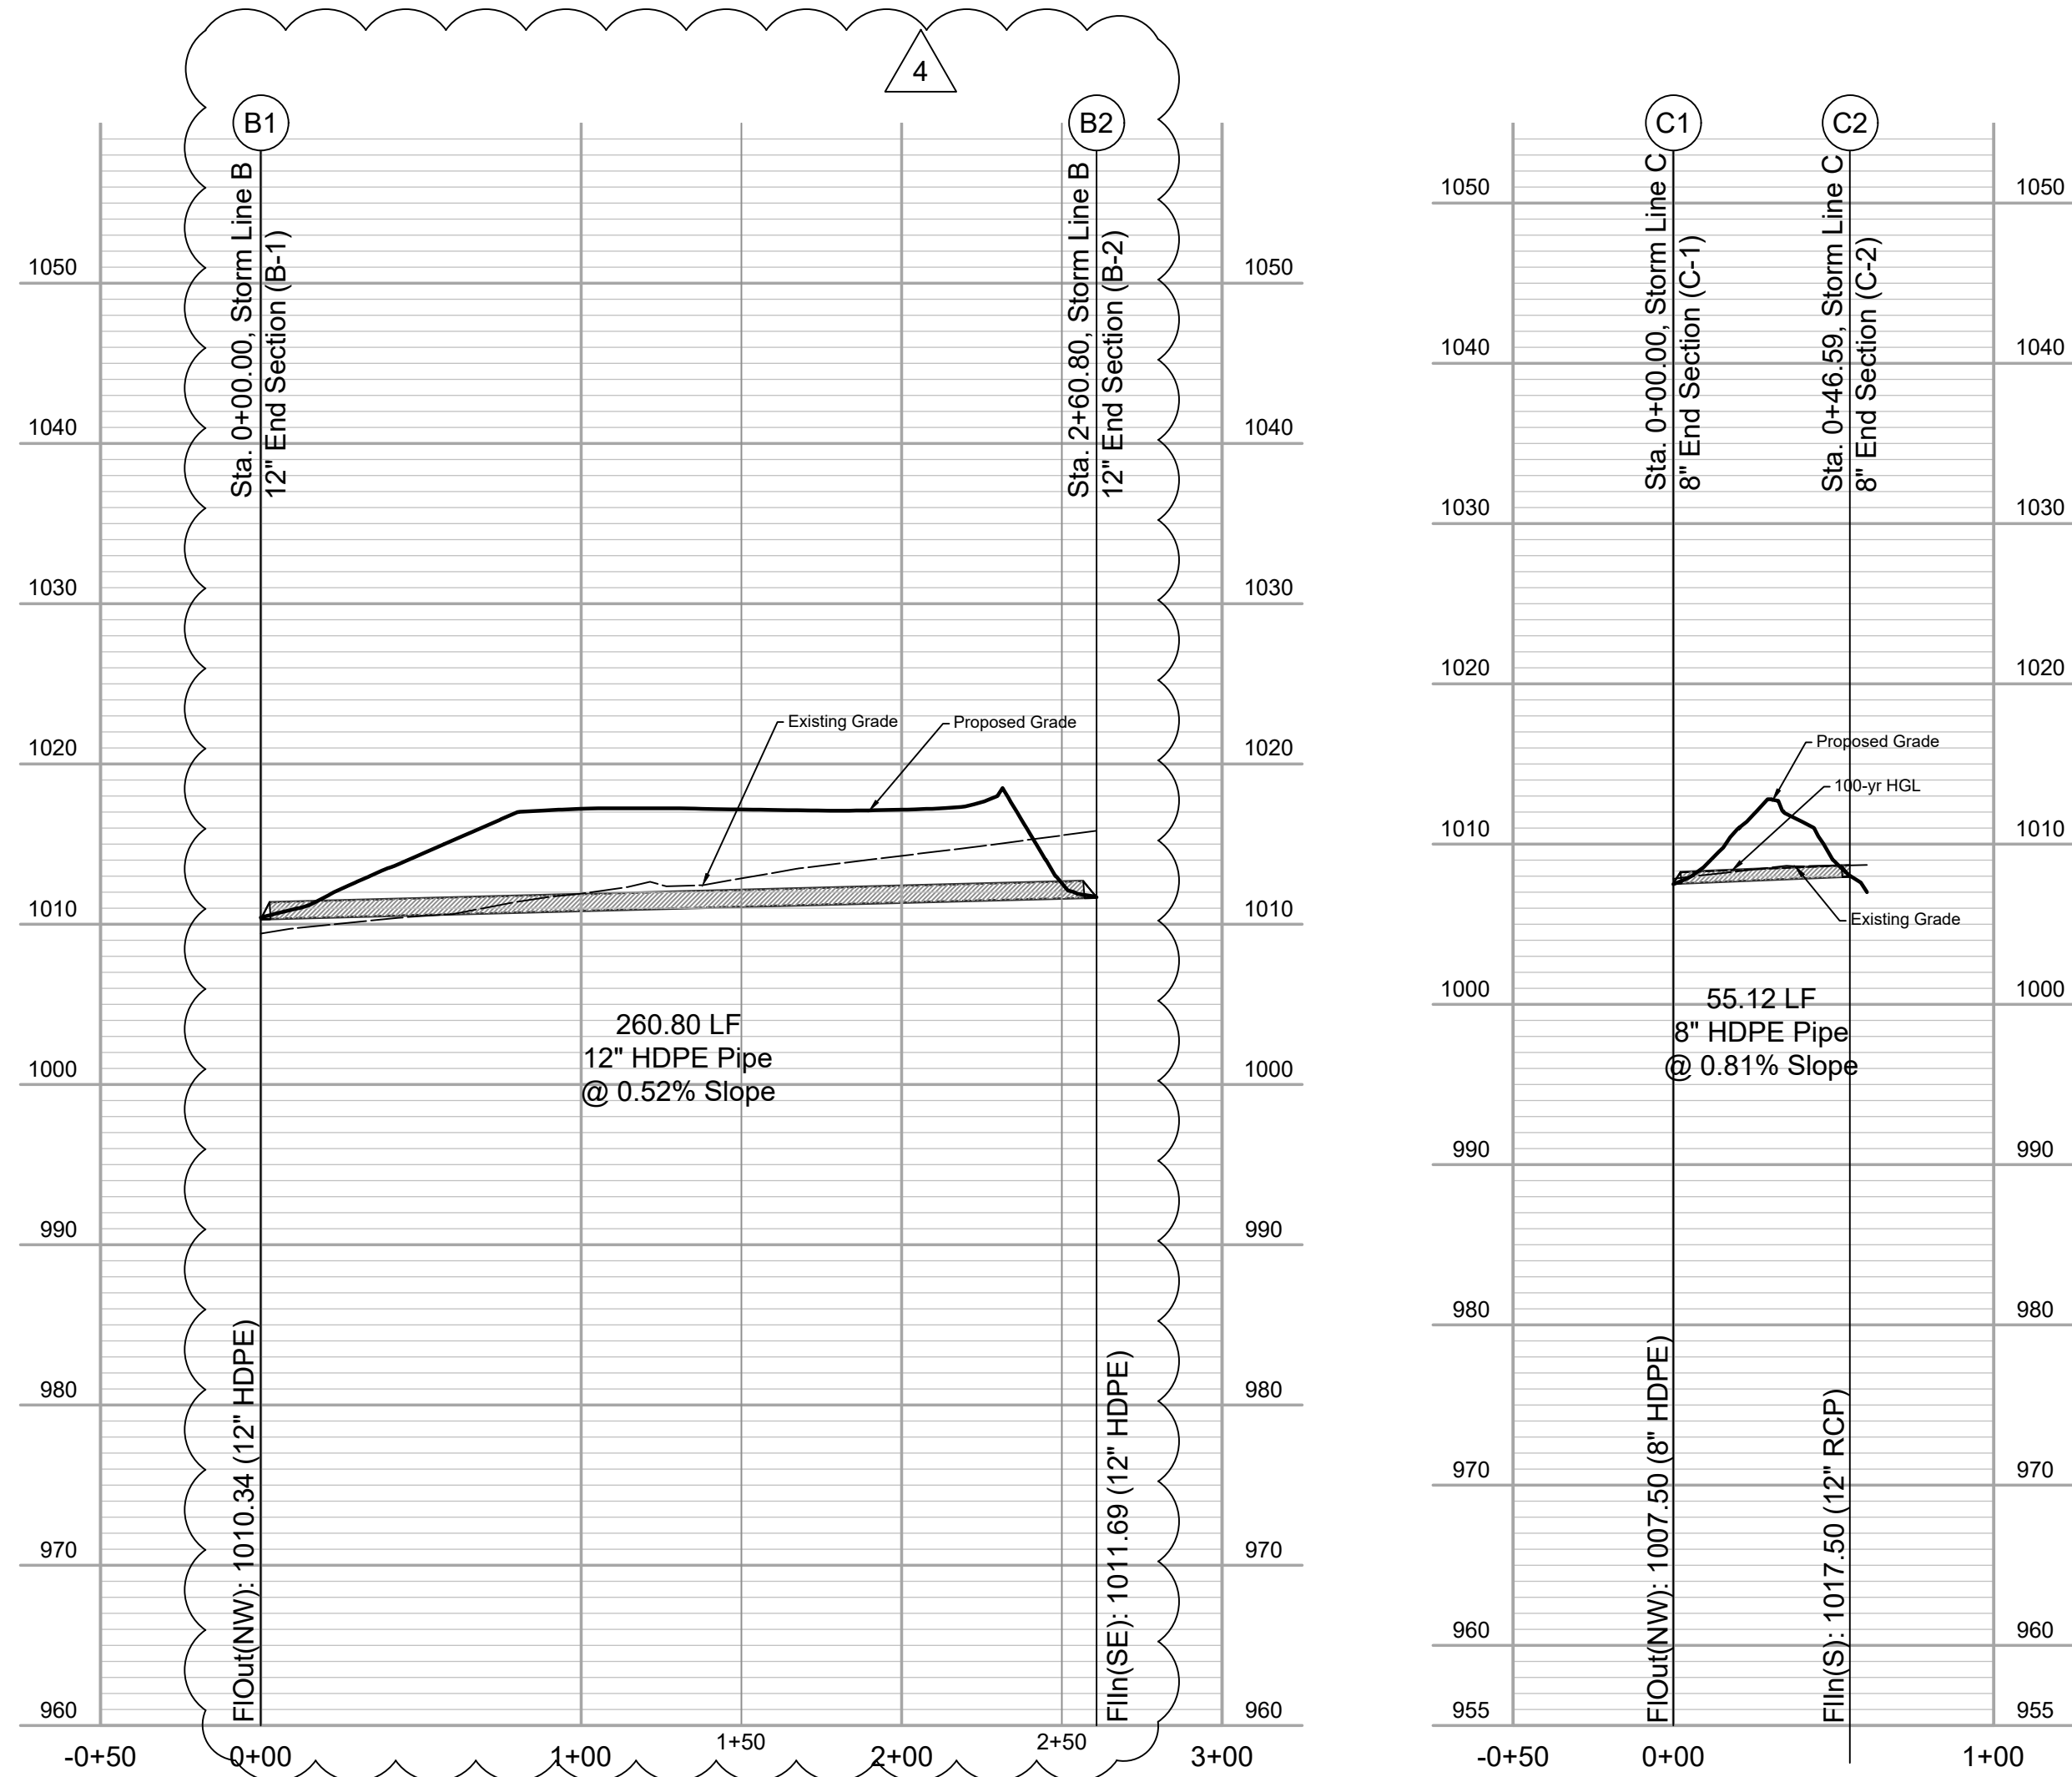


Jun 01, 2022 1:48:31am
Z:\RIC Design\2018\18-0251 Burton Townhomes Lees Summit\Drawings\Storm P&P.dwg

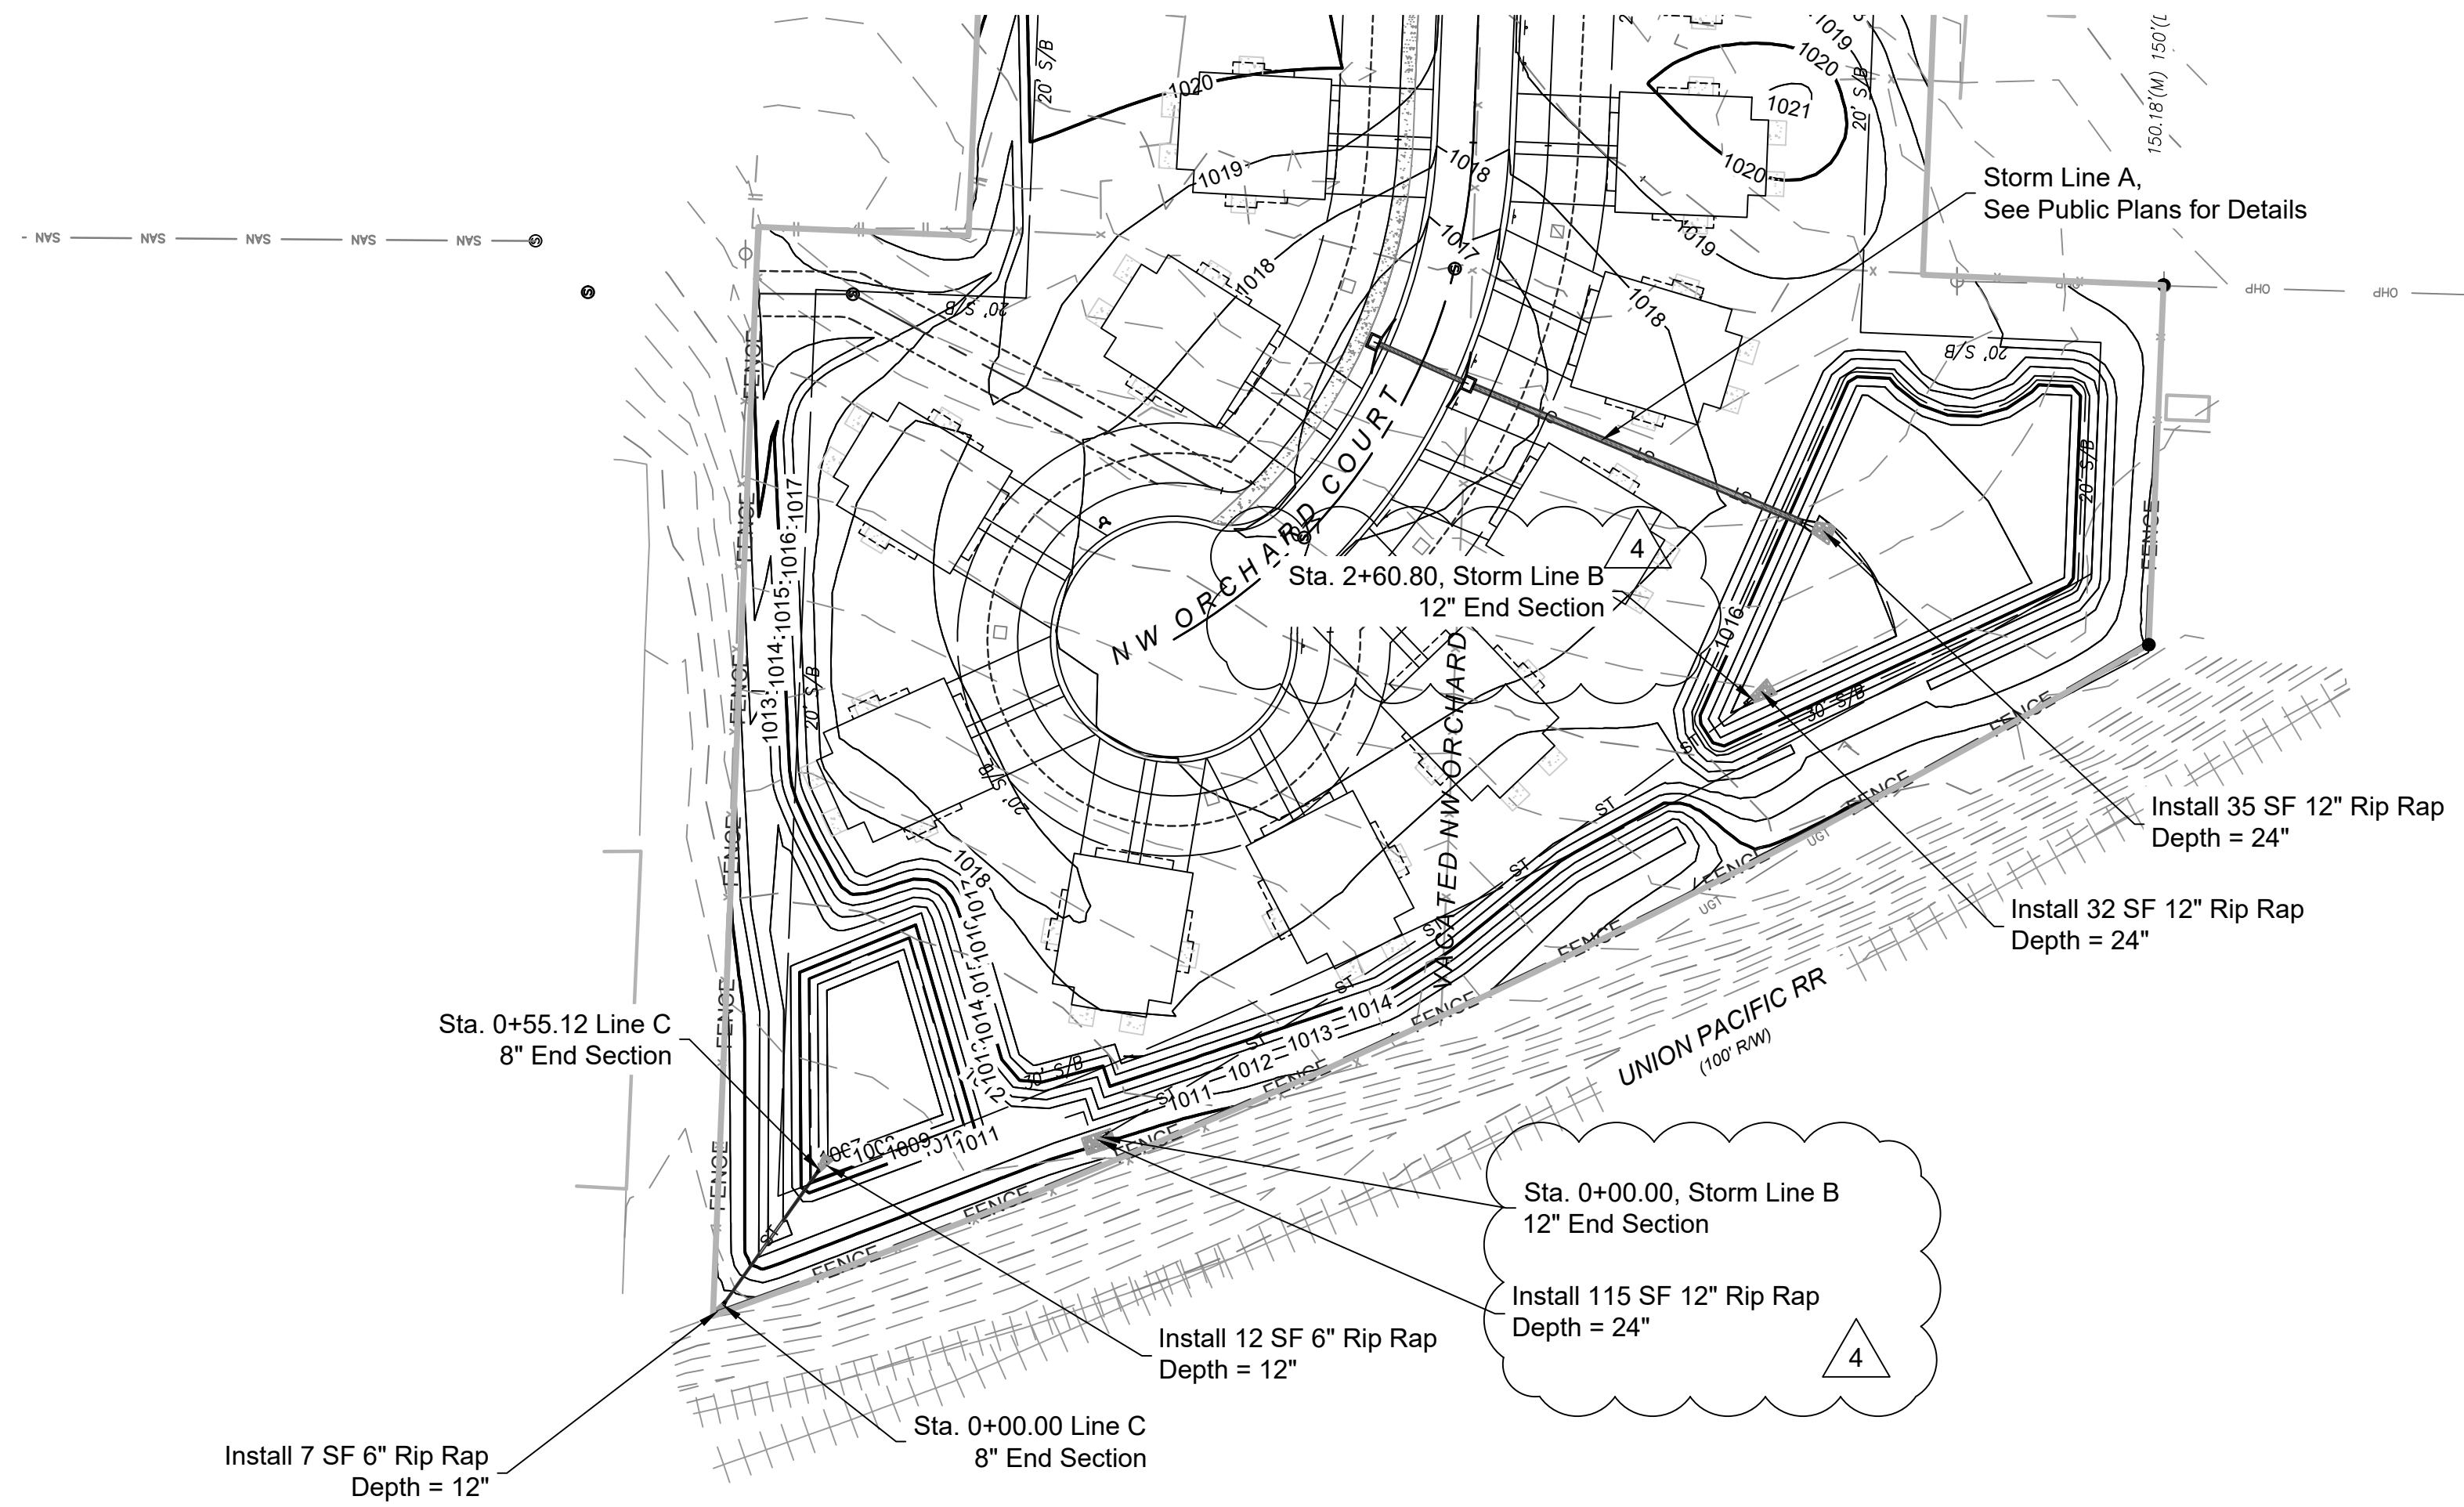

NO.	BY	DATE	REVISION
4	TCO	MES 6/01/21	South Pond Outlet
3	JGD	MES 12/08/20	UG UTILITY REVISION
2	JGD	MES 08/11/20	PER CITY COMMENTS
1	JGD	MES 05/08/20	ORIGINAL SUBMISSION