




FIELD VERIFICATION
Contractor shall verify all figured
dimensions and conditions at the job
site and notify Aria Group Architects,
Inc. of any dimensional errors,
omissions or discrepancies before
beginning or fabricating any work. Do
not scale these drawings.

COPYRIGHT
Aria Group Architects, Inc. shall retain
all common law, statutory and other
reserved rights. These drawings and
related documents shall not be
duplicated, disclosed or otherwise
used without written consent of Aria Group
Architects, Inc.

NO.	DATE	REMARKS
1	08/19/2021	ISSUED FOR PERMIT
REVISIONS		

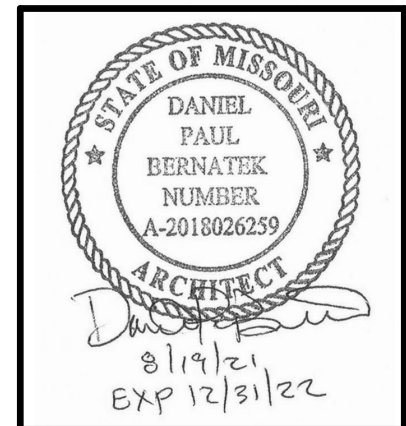

Drawing Title
**LIGHTING
DIMENSION PLAN**


Job No.
204530

Drawn
GM

Scale
3/16" =
1'-0"

Date
08/19/2021

Sheet No.
A2.2

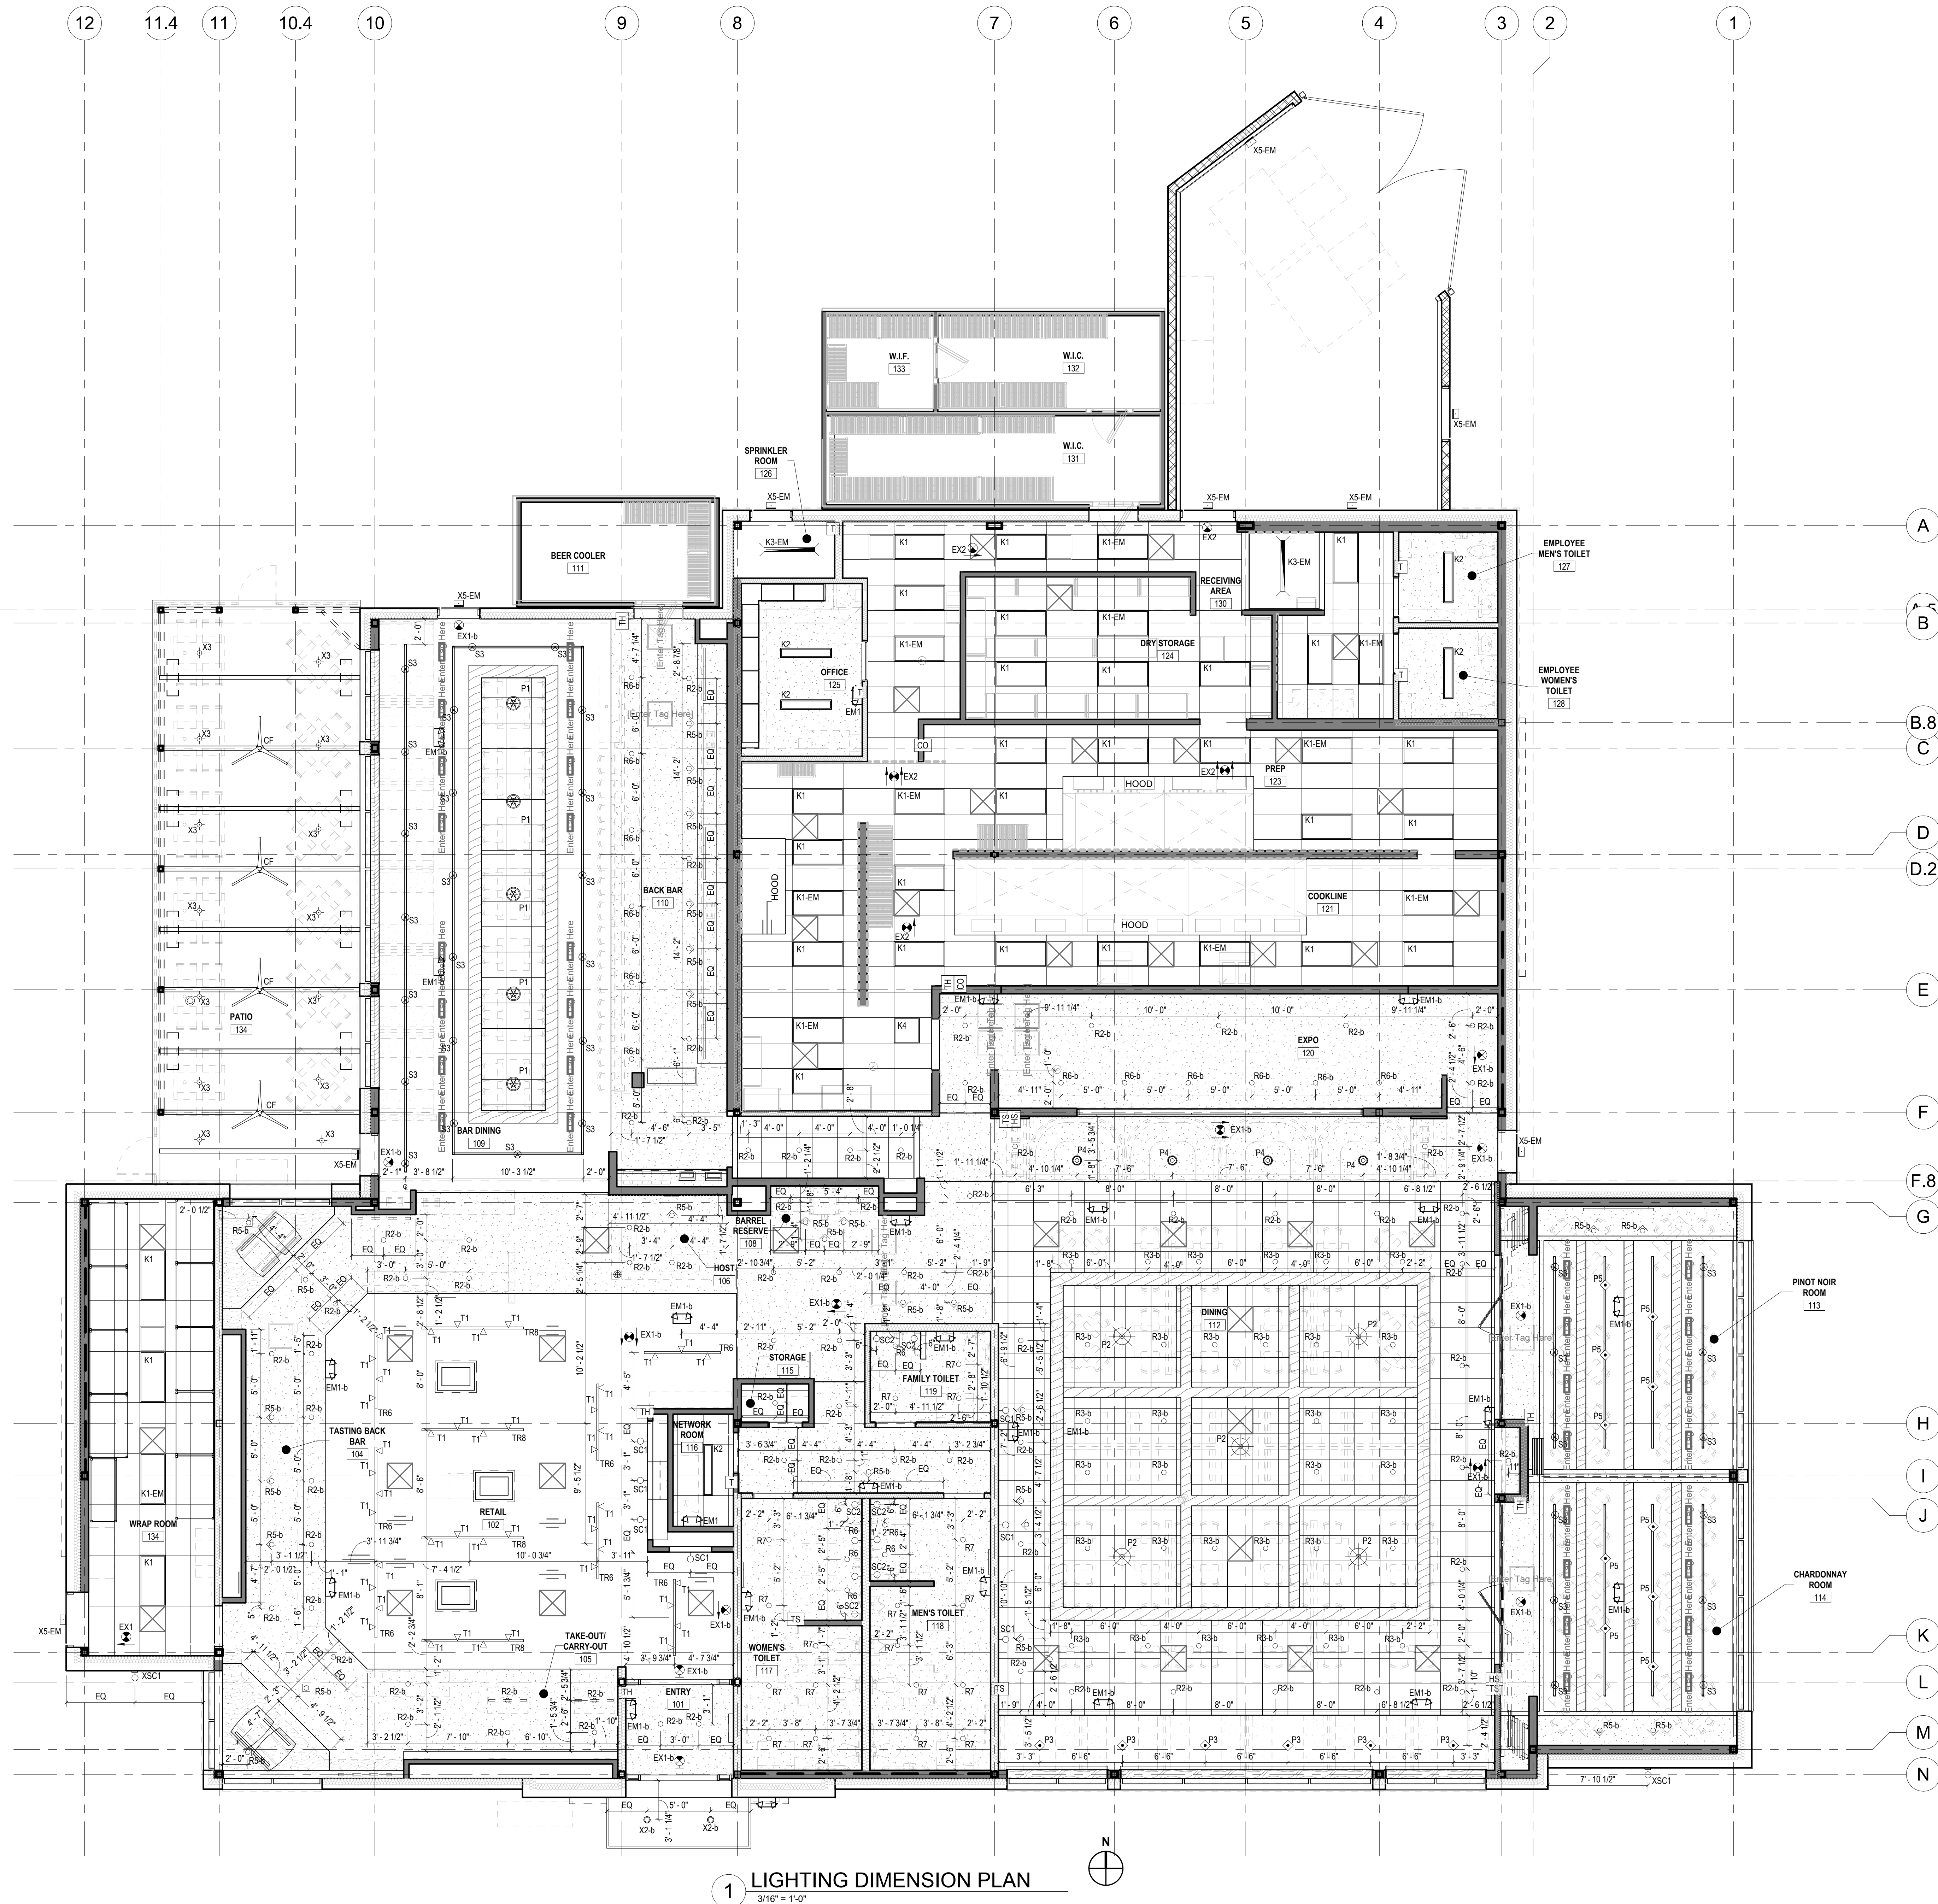

1 LIGHTING DIMENSION PLAN
3/16" = 1'-0"