


DWG: F:\2019\2001-2500\019-2339-C\40-Design\AutoCAD\Final Plans\Sheets\GNVC\STREET & STORM\C_INT01_C192339.dwg
 XREFS: C_PBASE_C192339 C_PBASE_C192339 C_PBDY_C192339 C_PBLK_C192339 C_PSTRM_C192339 C_PSSWP_C192339 C_PWATR_C192339 C_PSPOT_C192339
 DATE: Oct 22, 2021 1:55pm USER: bworthley

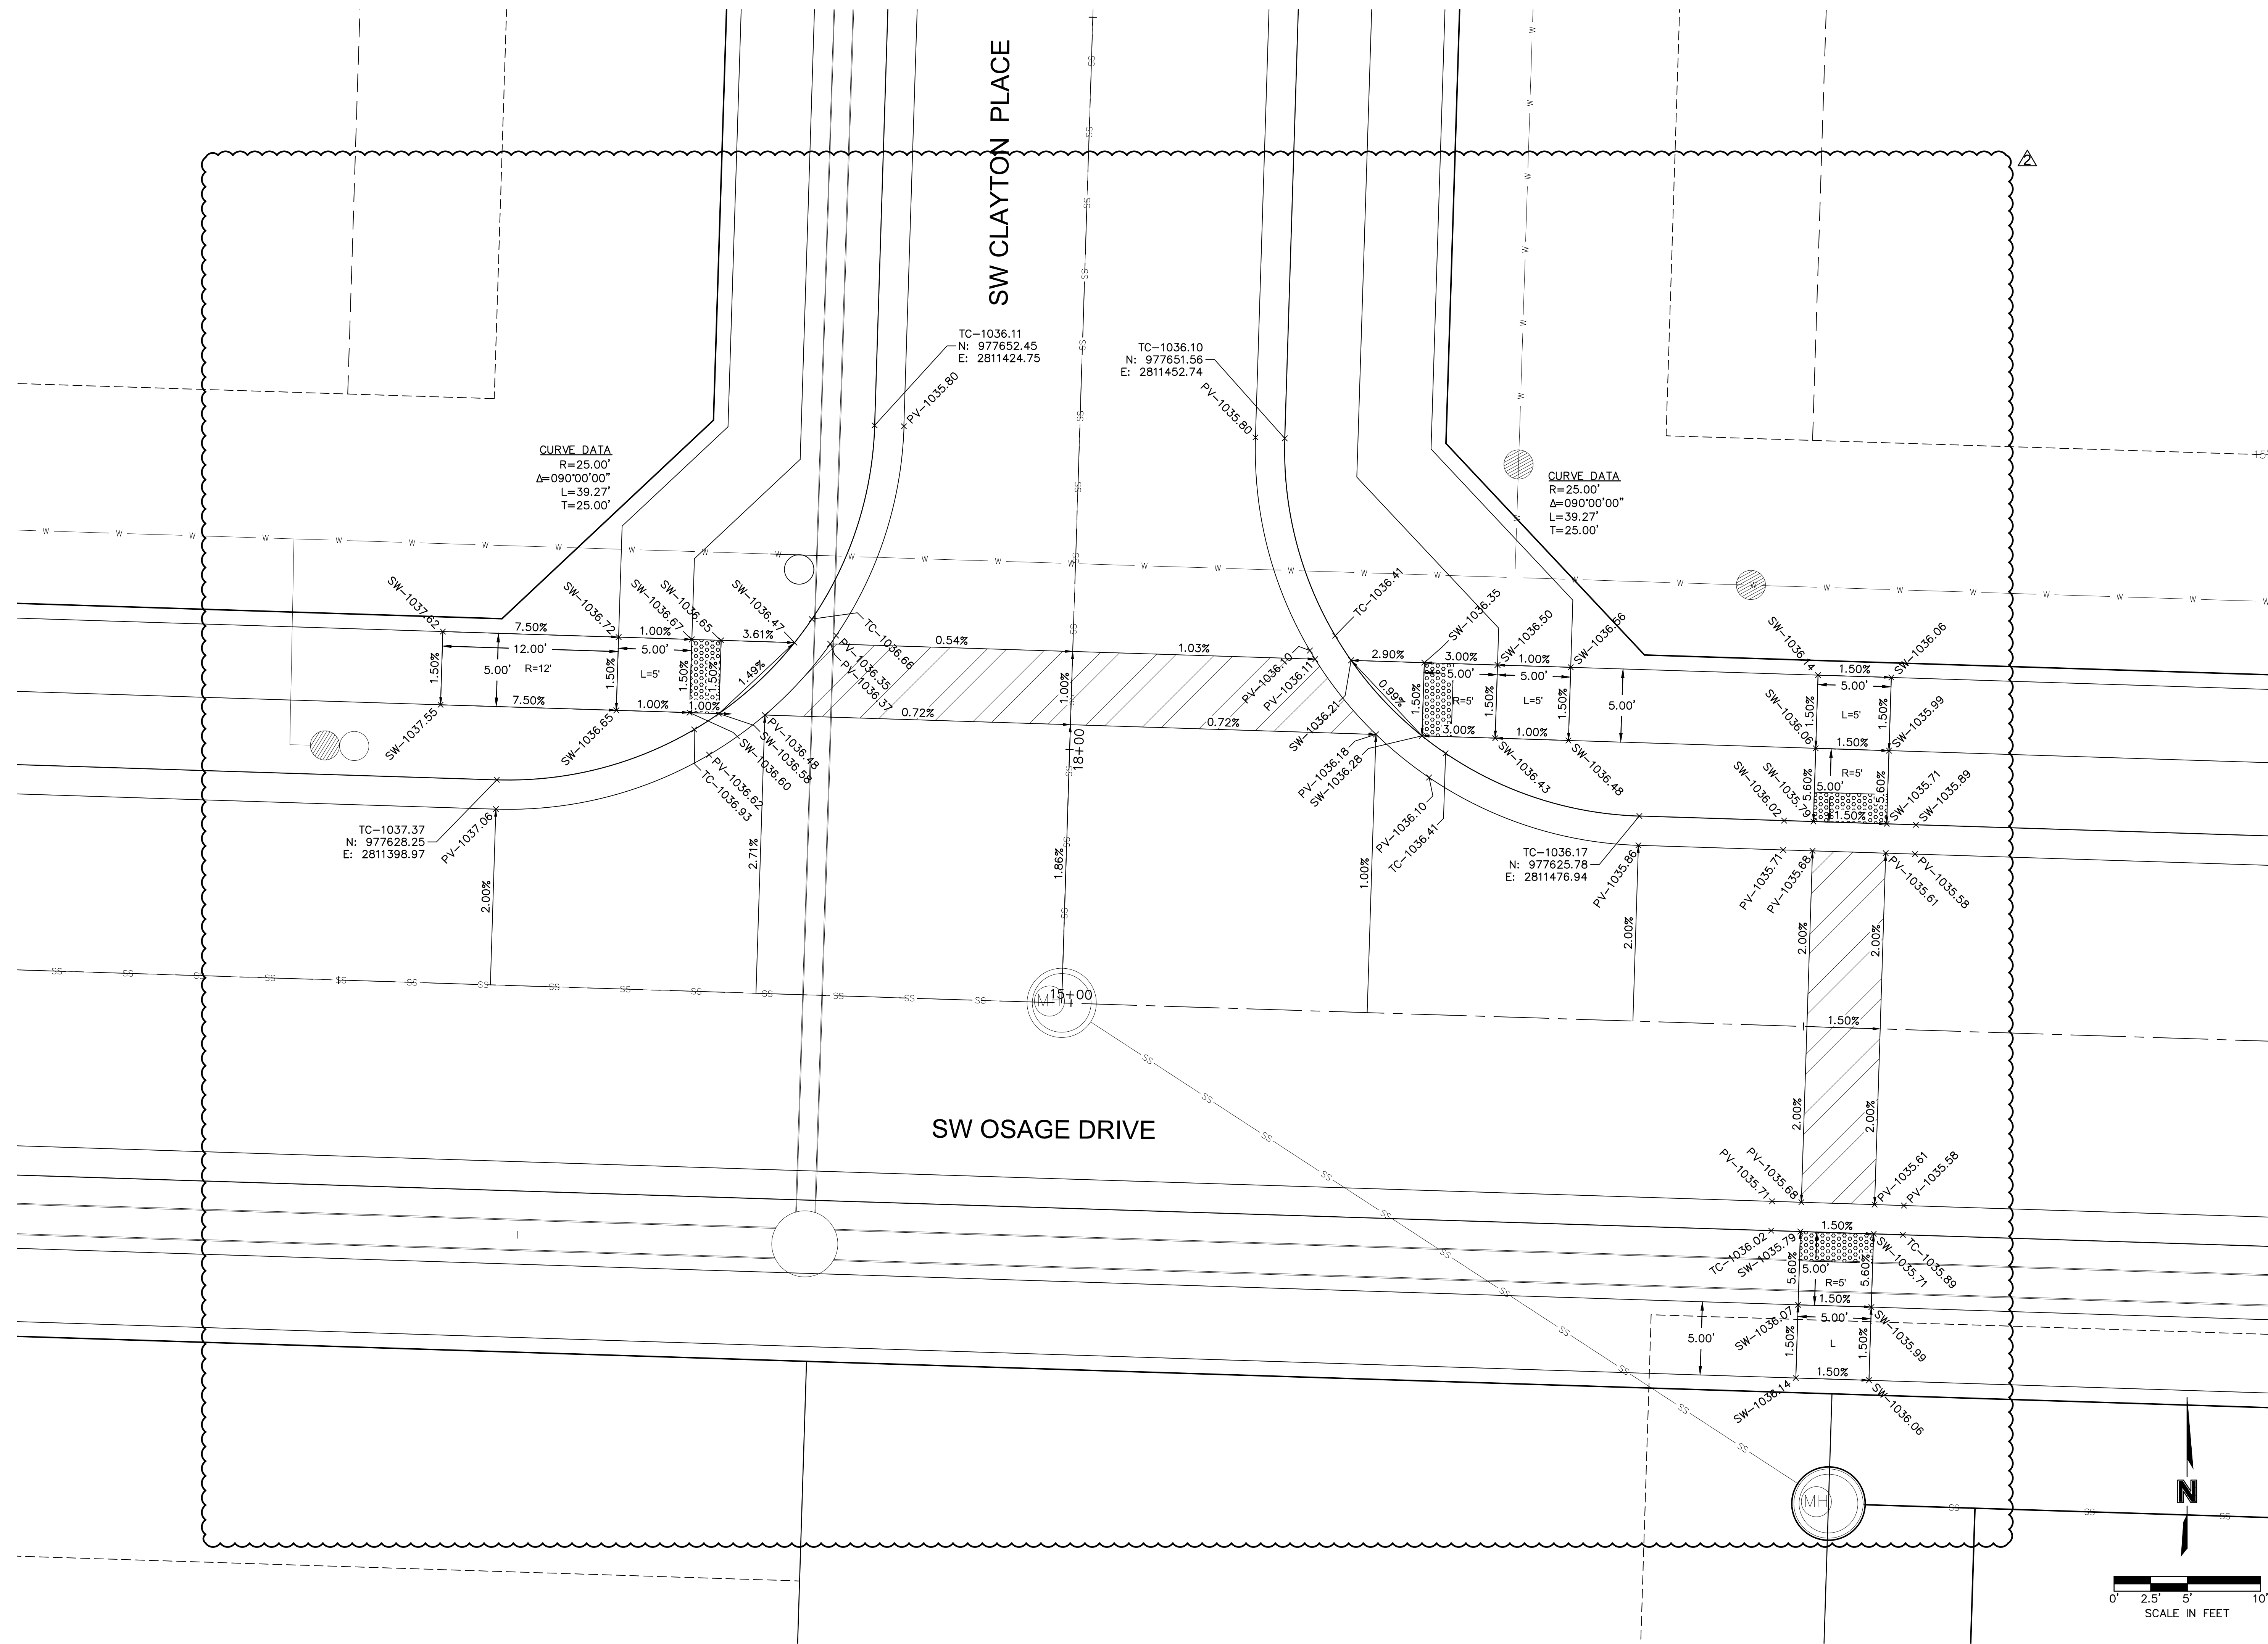

SW OSAGE DRIVE AND SW CLAYTON PLACE INTERSECTION
STREET & STORM SEWER PLANS

OSAGE
SECOND PLAT


2020

[illegible]

Olsson - Civil Engineering
Missouri Certificate of Authority #: 001592
1301 Burlington Street
North Kansas City, MO 64116
TEL 816.361.1177
www.olsson.com

olsson

DWG: F:\2019\2001-2500\019-2339-CA 40-Design\AutoCAD\Final Plans\Sheets\CONVA\STREET & STORM\C_INT01_C192339.dwg USER: bworthley
DATE: Oct 22, 2021 1:59pm XREFS: C_PBASE_C192339 C_PBDY_C192339 C_PBLK_C192339 C_PSTRM_C192339 C_PSSWR_C192339 C_PWATR_C192339 C_PSPOT_C192339

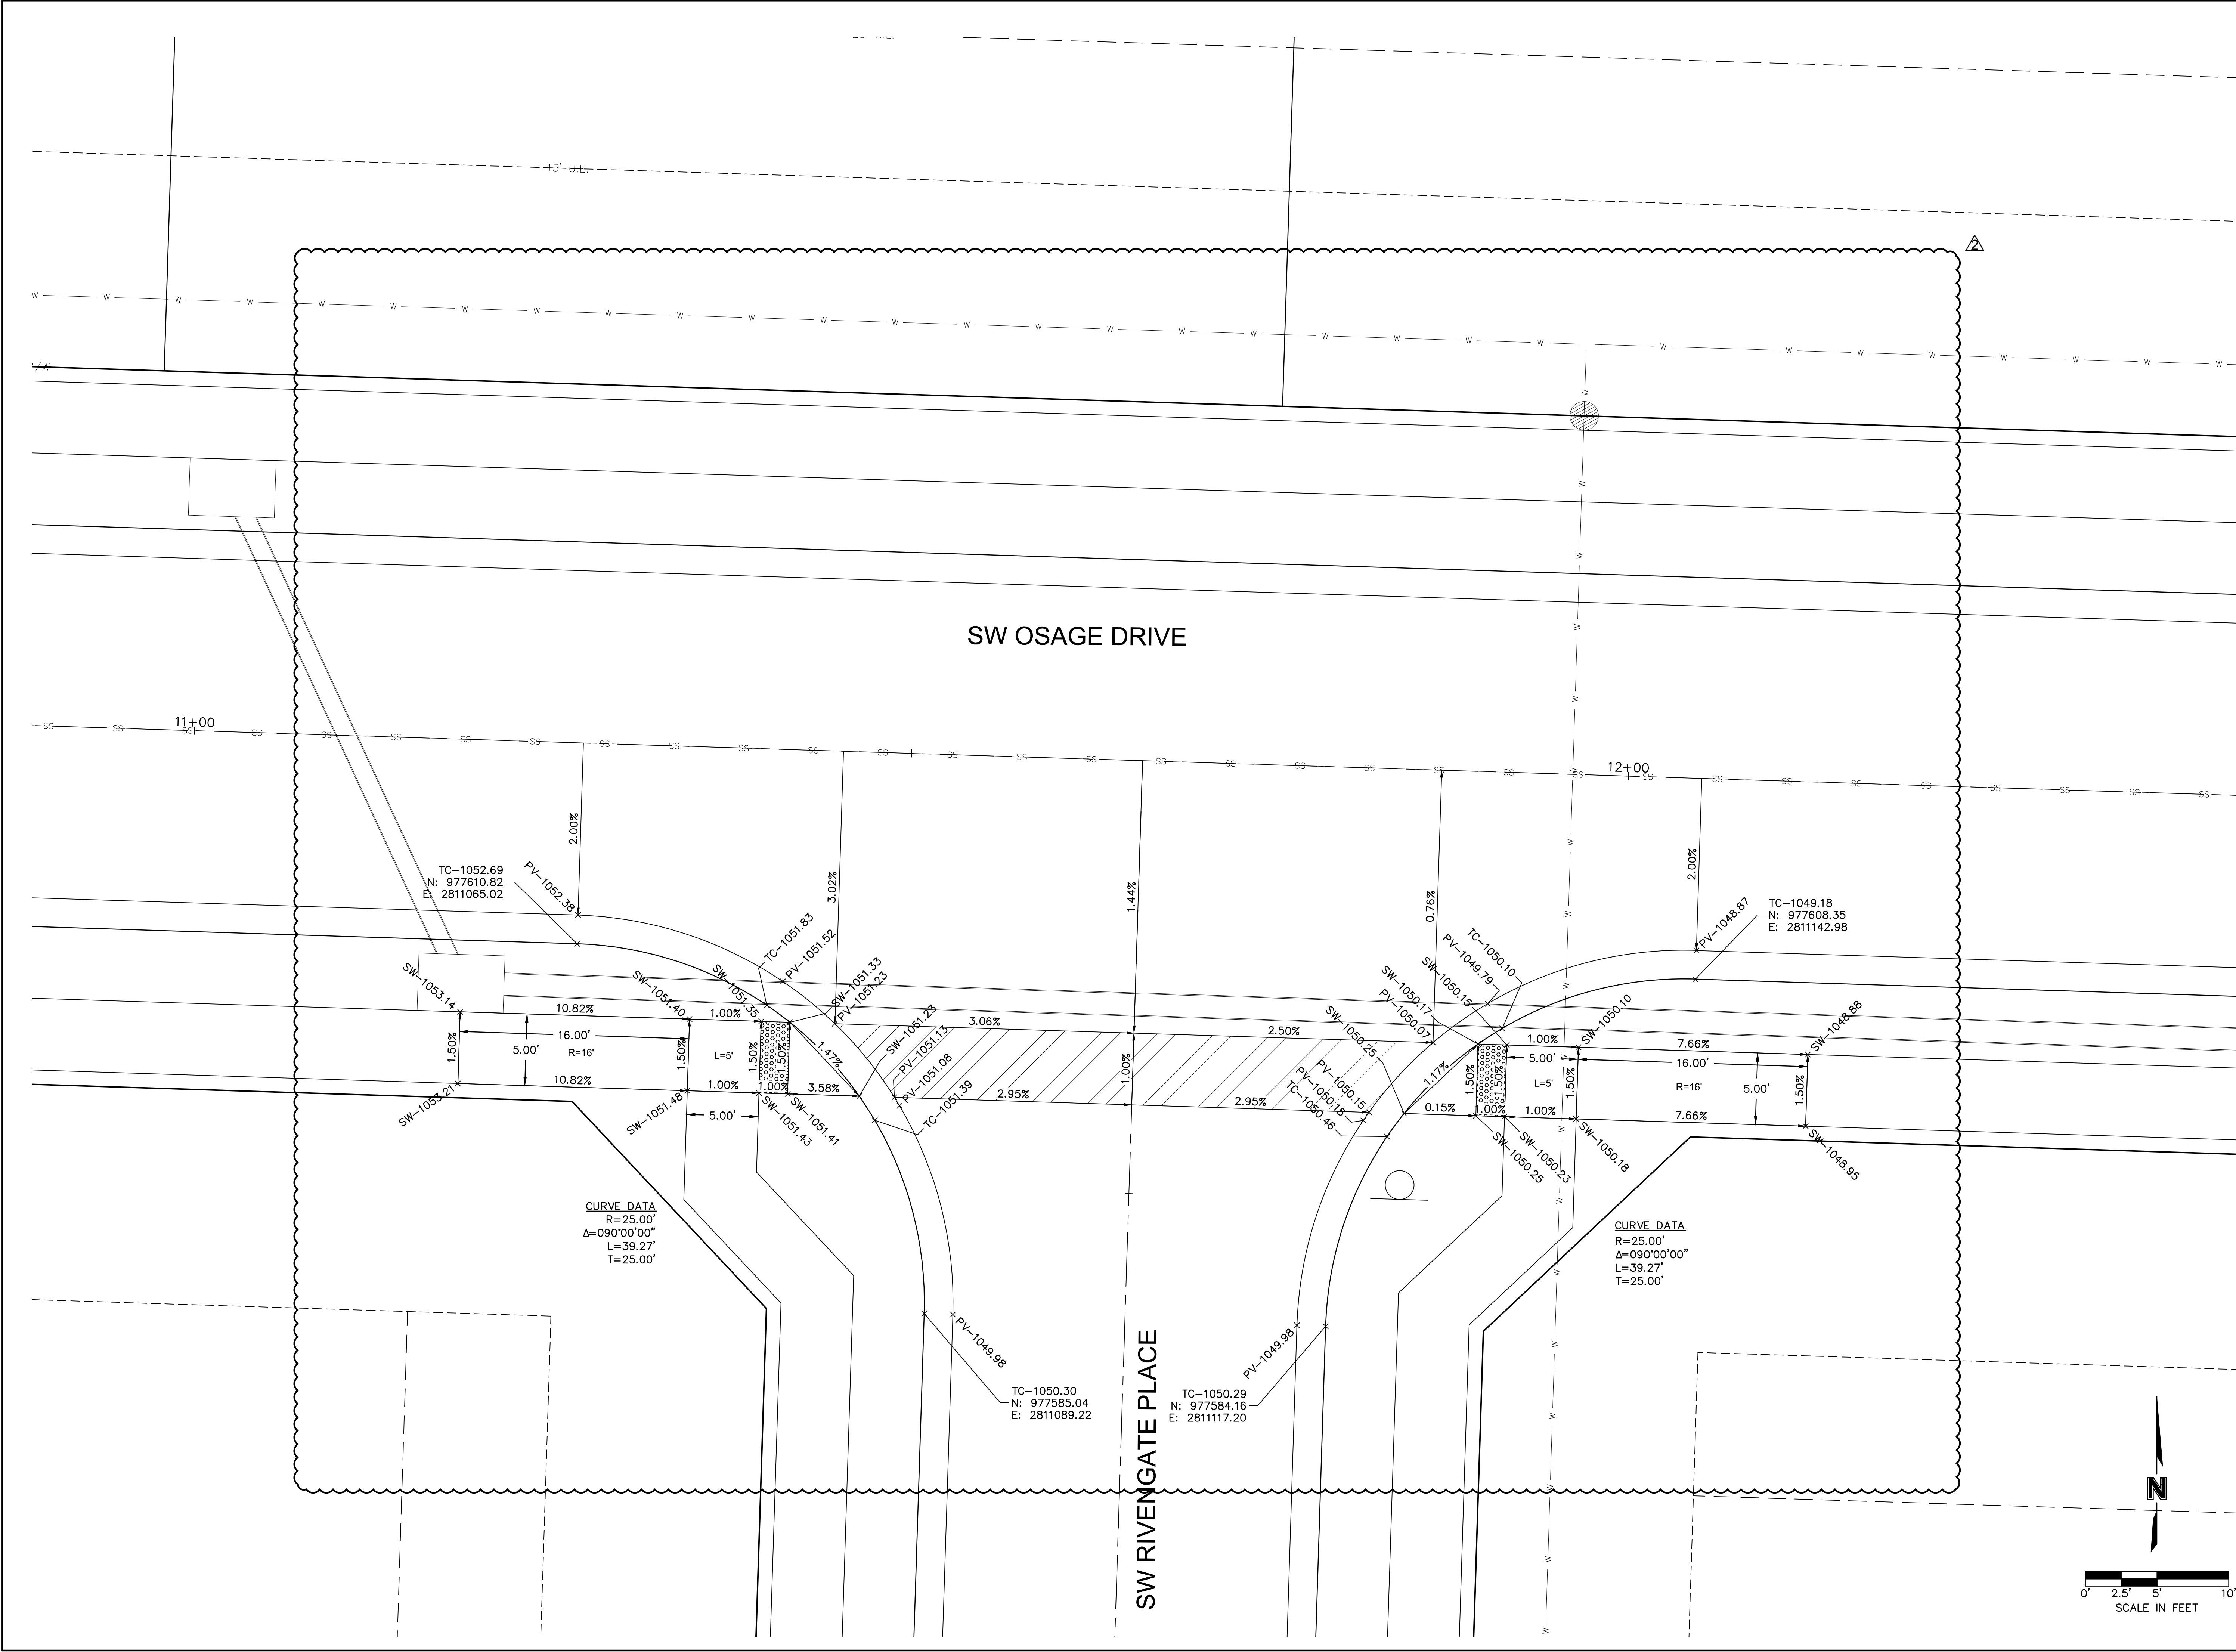

olsson

Olsson - Civil Engineering
Missouri Certificate of Authority # 001592
1301 Burlington Street
North Kansas City, MO 64116
TEL 816.361.1177
www.olson.com

STATE OF MISSOURI
BROCK M. WORTHLEY
NUMBER
PE-20190802337
10/22/2021
PROFESSIONAL ENGINEER

REV. NO.	DATE	REVISIONS DESCRIPTION
2	2021.10.22	REVISED PER CITY COMMENTS

REVISIONS

SW OSAGE DRIVE AND SW RIVENGATE PLACE INTERSECTION
STREET & STORM SEWER PLANS


OSAGE
SECOND PLAT

2020

drawn by: D.F./M.O./A.A.
checked by: C.G.W.
designed by: A.A.
QA/QC by: J.E.S.
project no.: C19-2339
drawing no.:
date: 2020.11.03

SHEET
C116

DWG: F:\2019\2001-2500\019-2339-C\40-Design\AutoCAD\Final Plans\Sheets\GNCV\STREET & STORM\C192339.dwg USER: bworthley
DATE: Oct 22, 2021 1:56pm XREFS: C_PBASE_C192339 C_PBDY_C192339 C_PBLK_C192339 C_PSTRM_C192339

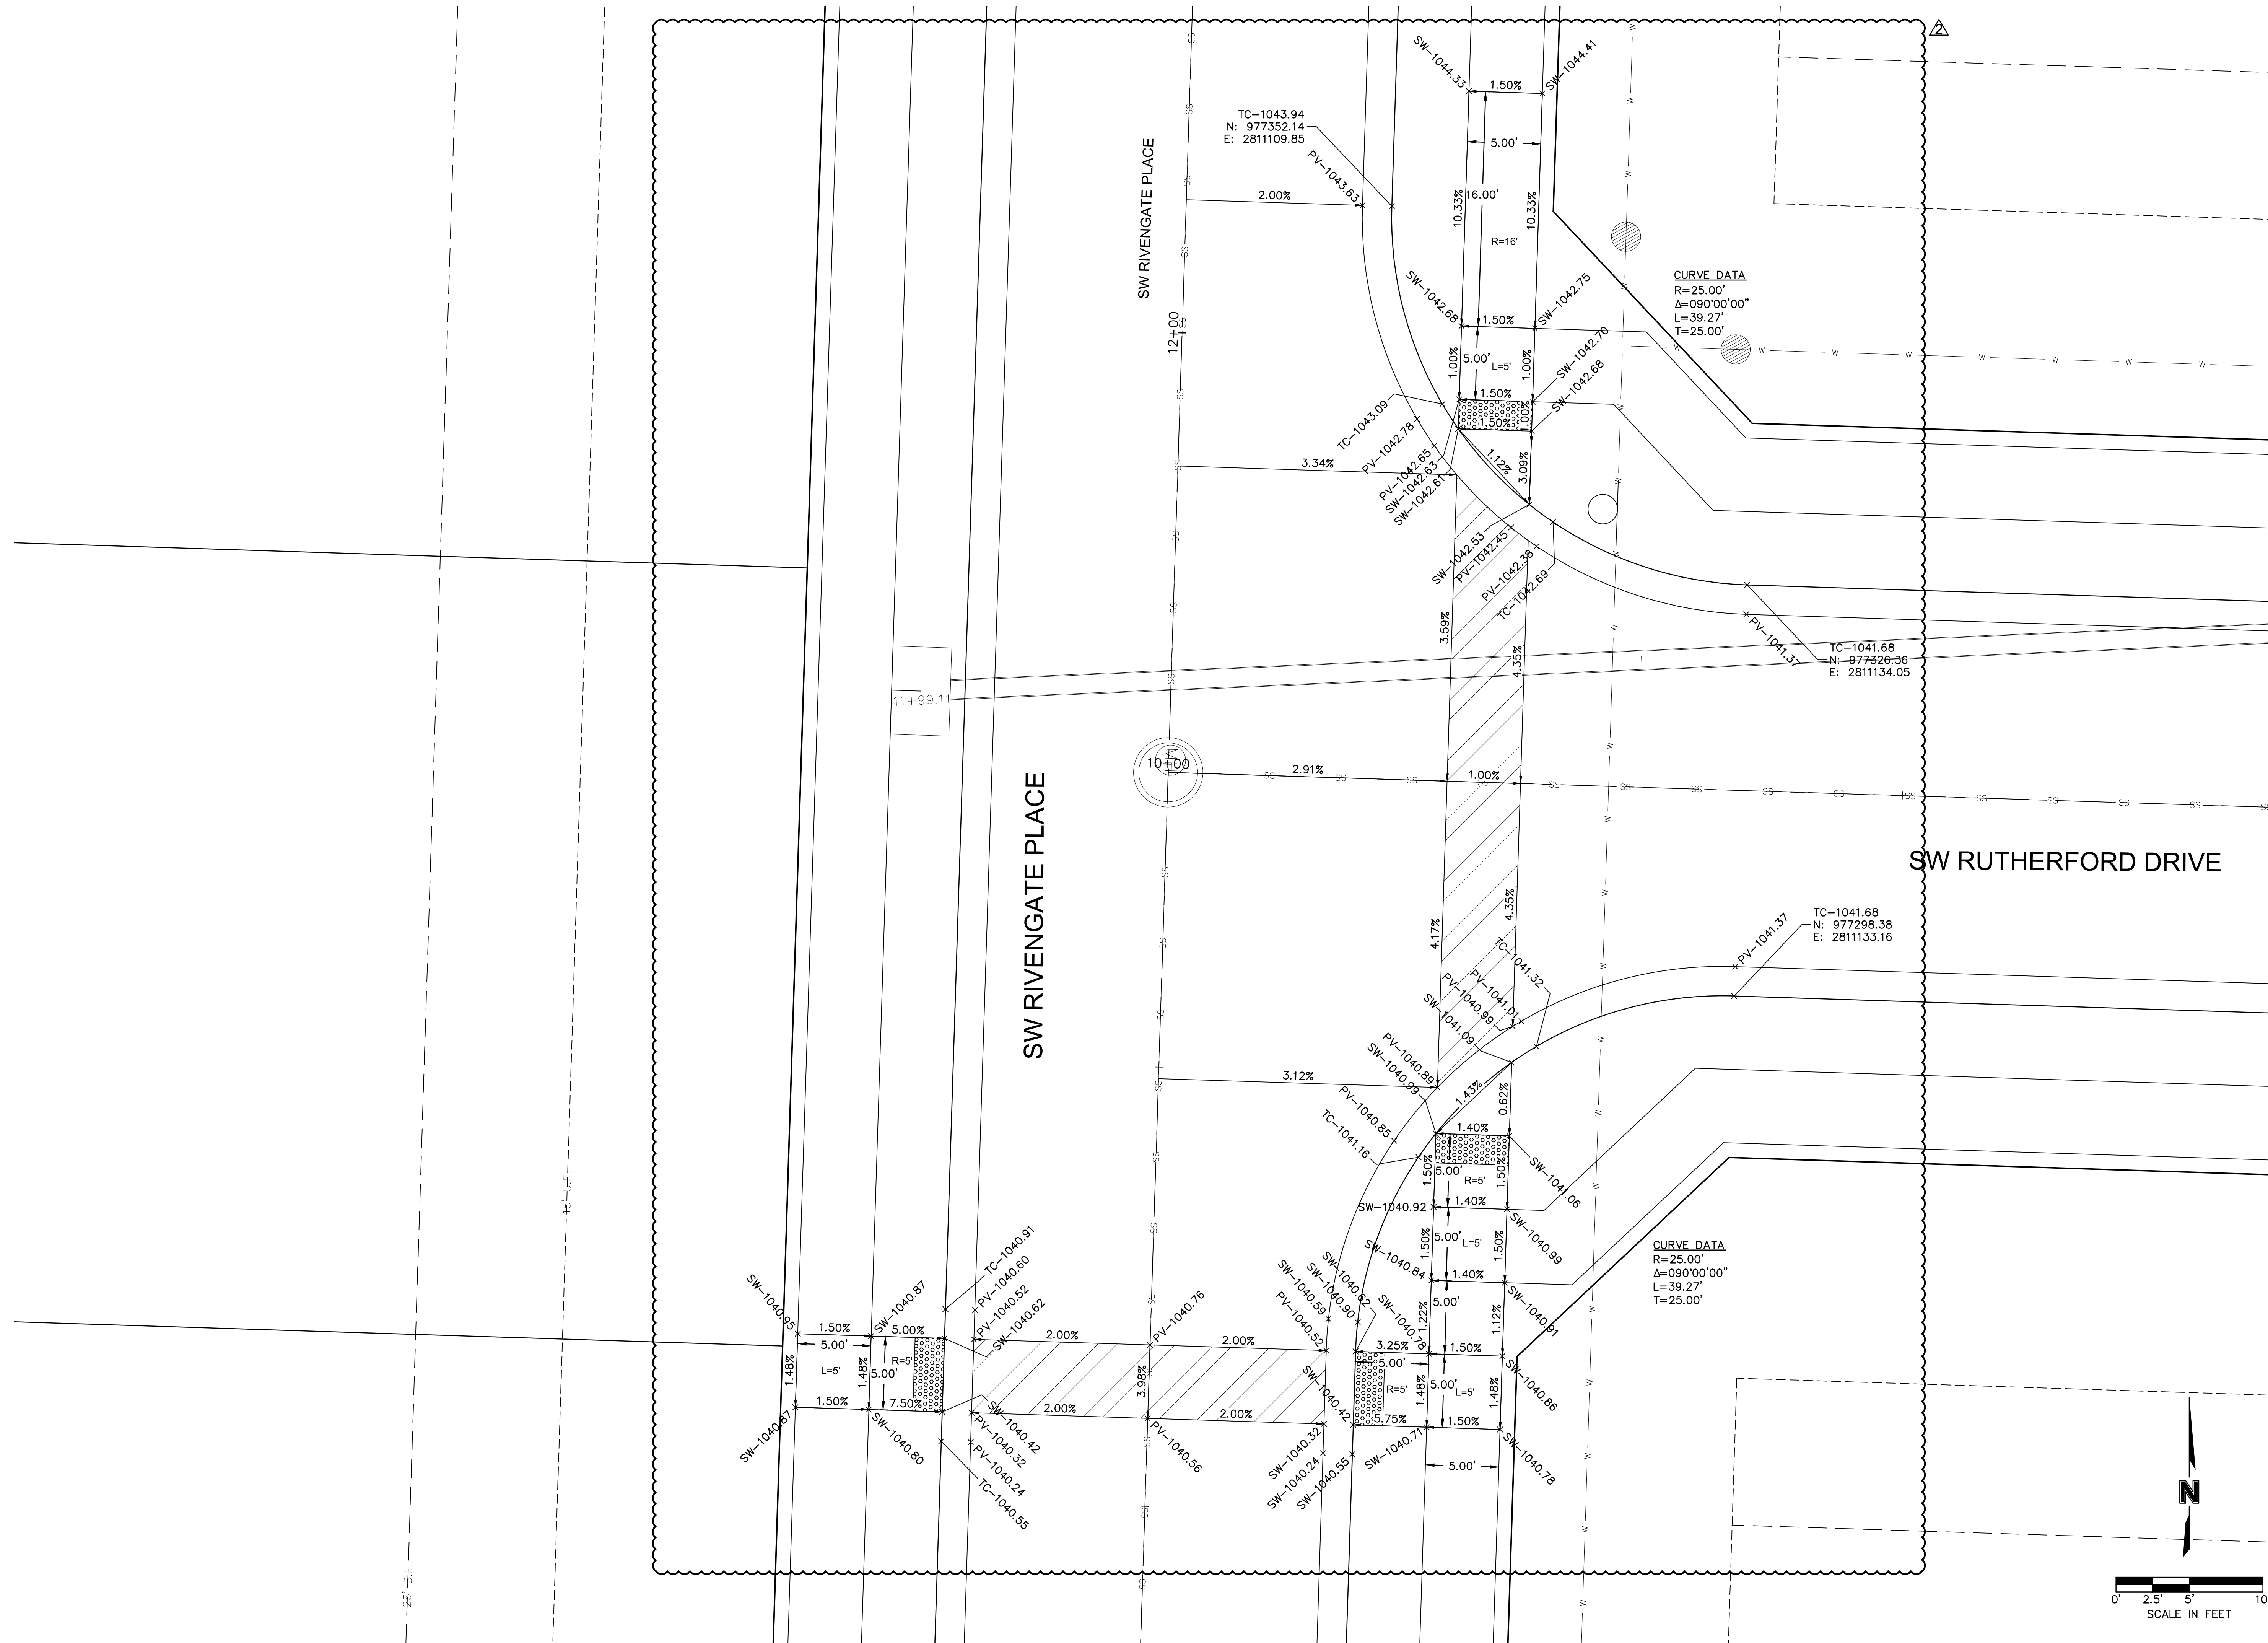


SW RIVENGATE PLACE AND SW RUTHERFORD DRIVE INTERSECTION
STREET & STORM SEWER PLANS

OSAGE
SECOND PLAT

2020

REVISIONS

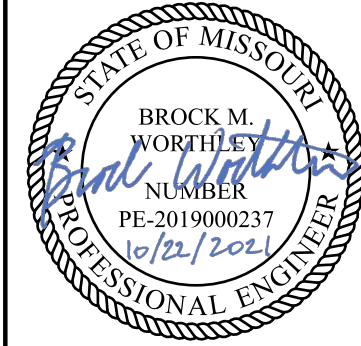

Olsson - Civil Engineering
Missouri Certificate of Authority #: 001592
1301 Burlington Street
North Kansas City, MO 64116

Olsson