


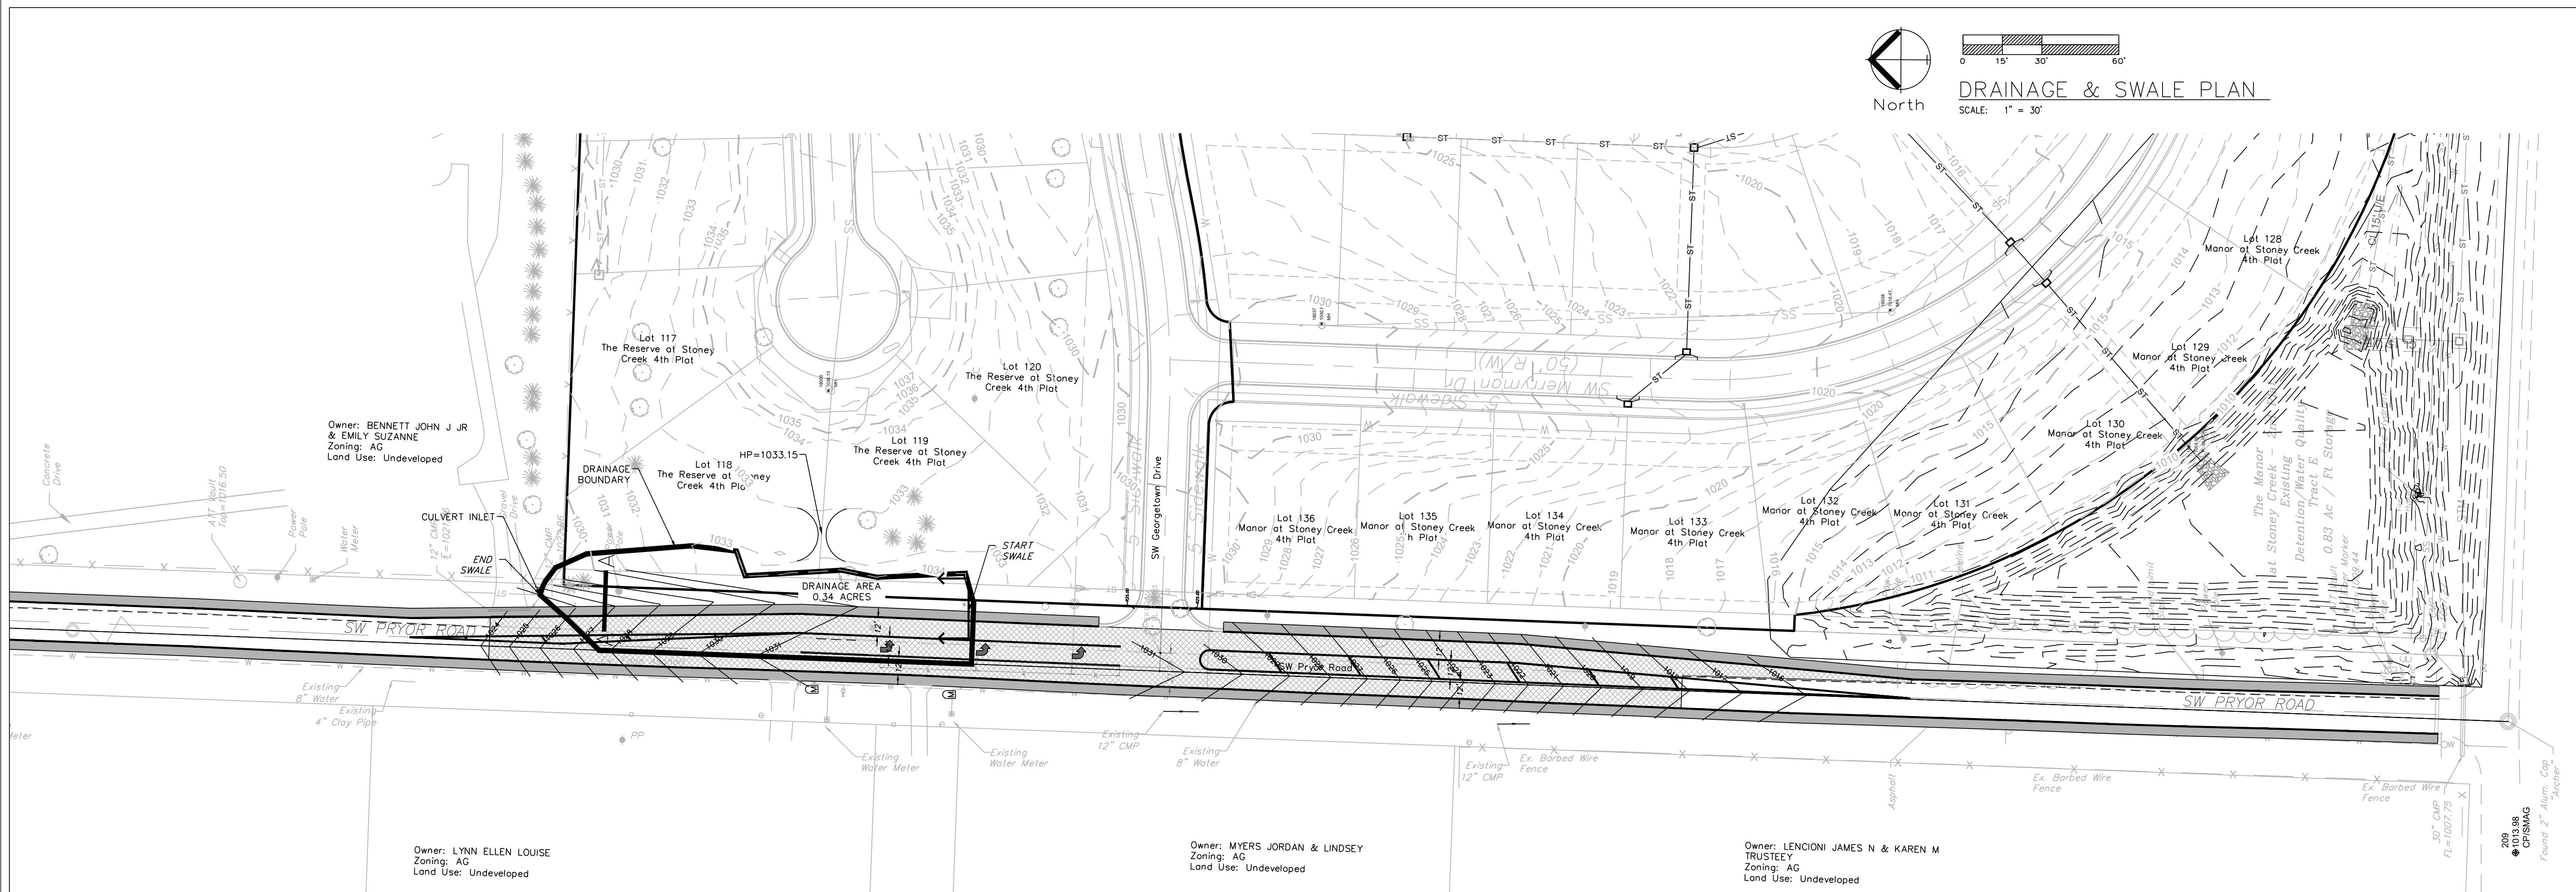

Channel Report

Hydralflow Express Extension for Autodesk® Civil 3D® by Autodesk, Inc.

Tuesday, Aug 31 2021


PRYOR ROAD NORTH DITCH AT LOT 118

Triangular
Side Slopes (z:1) = 50.00, 5.50
Total Depth (ft) = 1.00

Invert Elev (ft) = 1027.00
Slope (%) = 3.61
N-Value = 0.030

Calculations
Compute by: Known Q
Known Q (cfs) = 1.12

Highlighted
Depth (ft) = 0.16
Q (cfs) = 1.120
Area (sqft) = 0.71
Velocity (ft/s) = 1.58
Wetted Perim (ft) = 8.90
Crit Depth, Yc (ft) = 0.16
Top Width (ft) = 8.88
EGL (ft) = 0.20

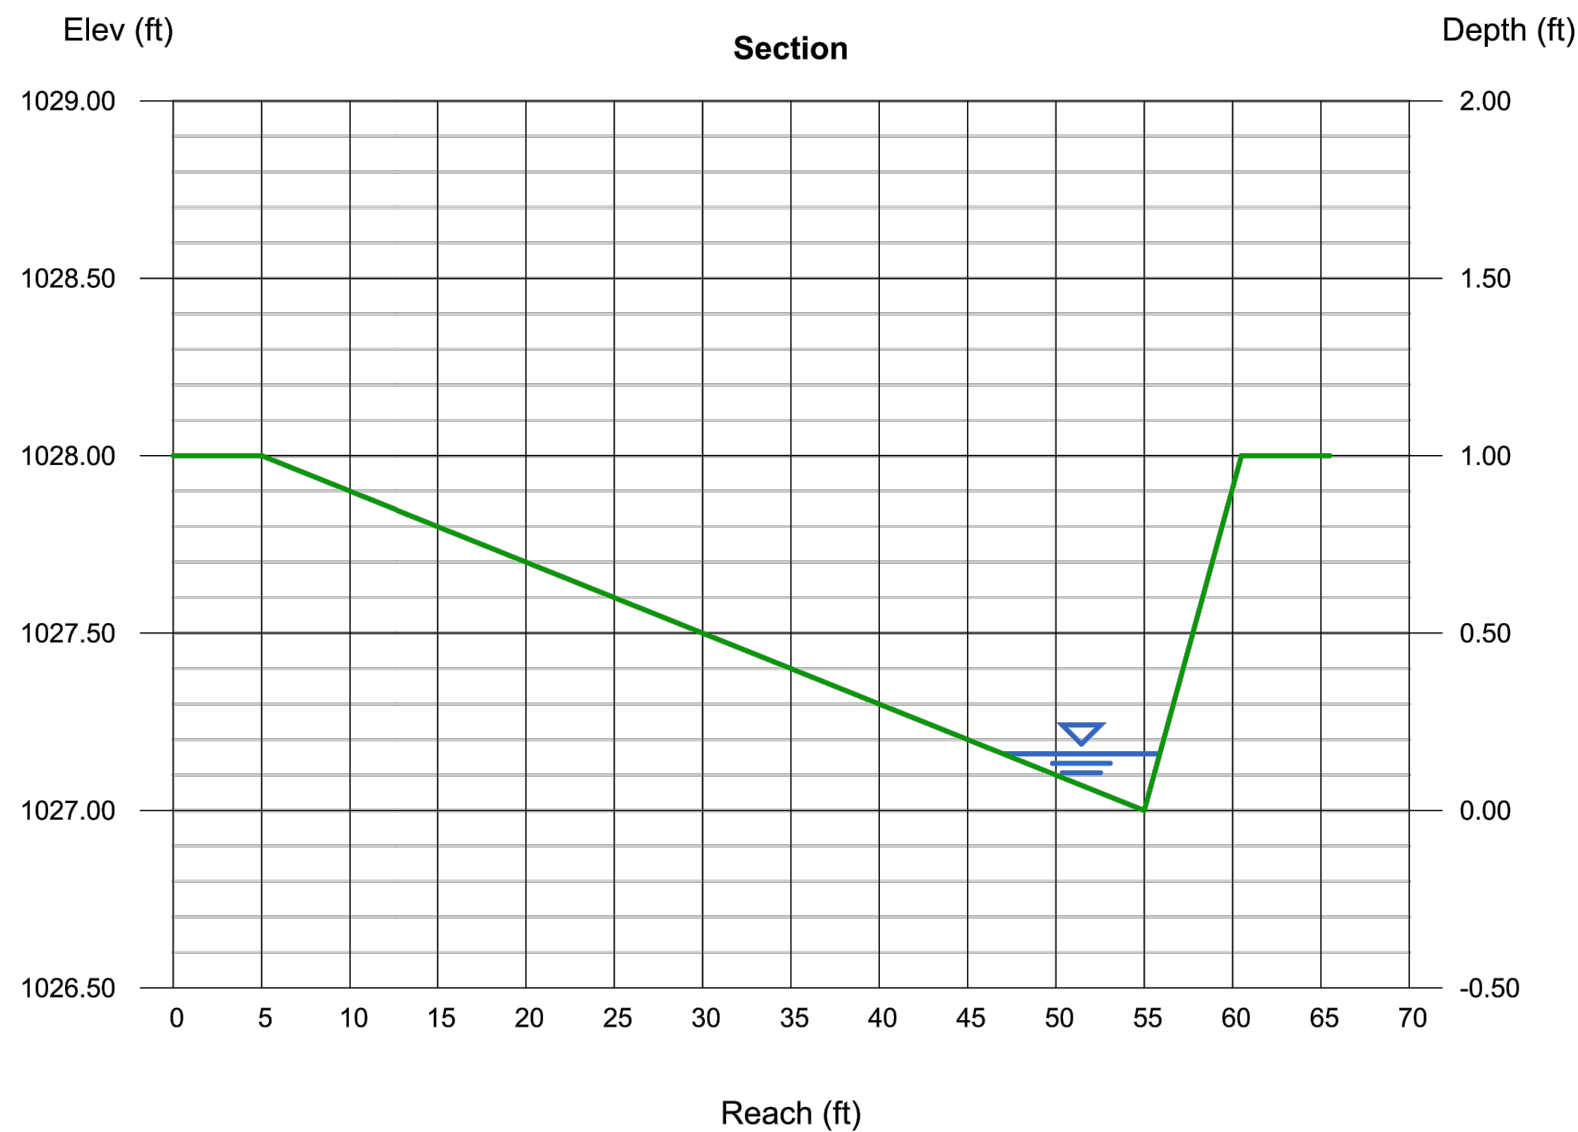

APWA STORM DRAINAGE "TC" COMPUTATIONS FOR : PRYOR ROAD IMPROVEMENTS LOT 118

		yellow areas are self computing overwrite if necessary					Surface types: "C" Values										TC COMPUTATION	
							Asph/ConcBus/Com					Grass/Park					Lake					MultFam					SnglFam					Undev					Other	
							A 0.90					B 0.87					Dirt 0.60					G 0.30					L 0.90					M 0.66					S 0.51					U 0.3					Z	
							Overwrite					Length - DnElev or Slope if necessary					SURFACE CODE P or U					P=Paved U=Unpaved CHANNEL LENGTH					Overwrite Slope or Elevations if necessary	
		TOTAL WATERSHED					OVERLAND FLOW - 100' MAX	
AREA ID	TOTAL SQ.FT.	TOTAL ACRES	WTRSHD LENGTH	UP ELEV	DN ELEV	SURFACE CODE	"C" VALUE	OVRLND LENGTH	UP ELEV	DN ELEV	SLOPE %	</