
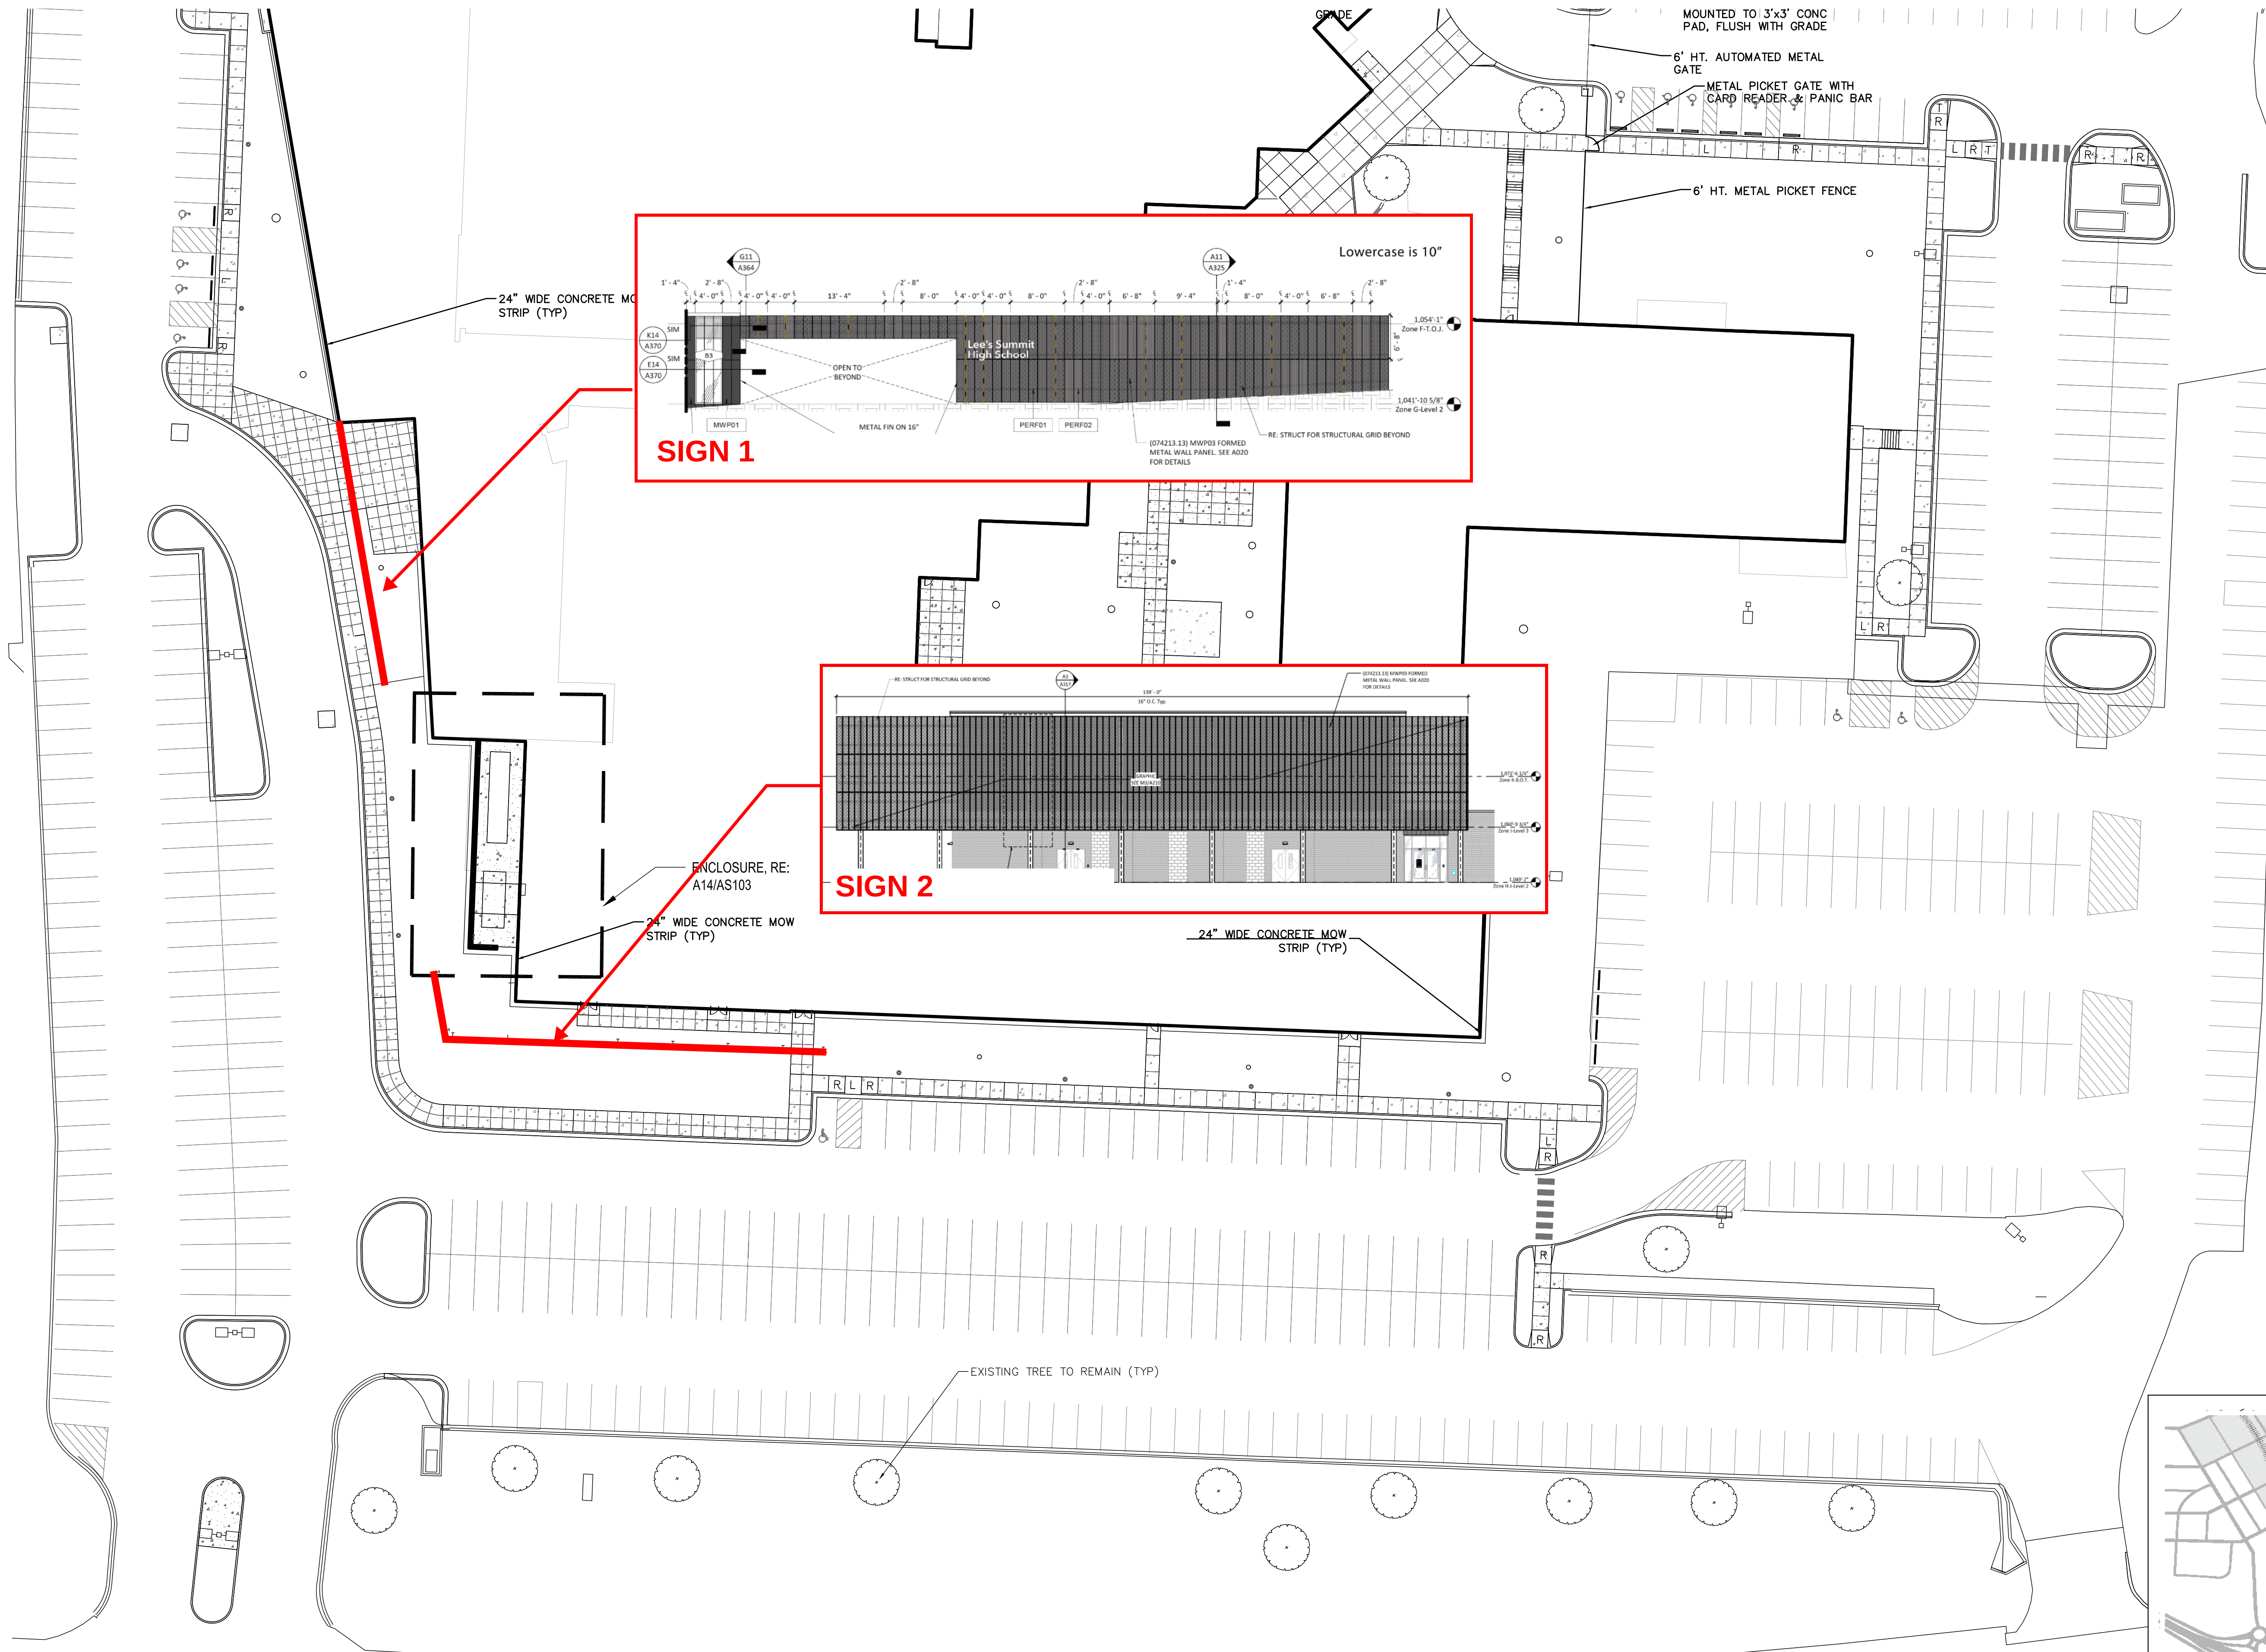


Architectural Site Plan (south site)

1" = 30'

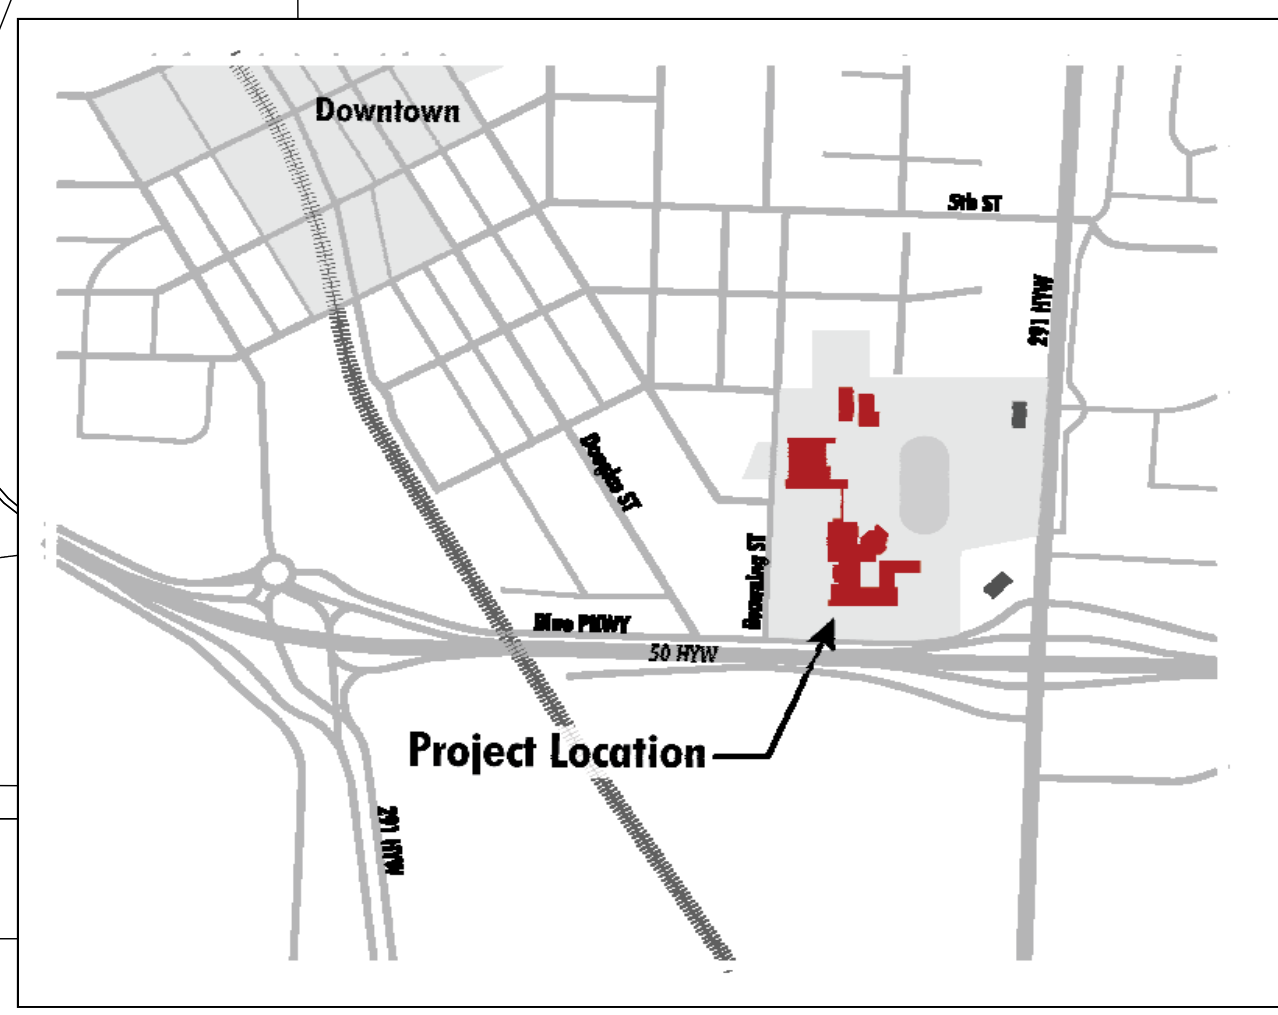


An architectural rendering of the exterior of Lee's Summit High School. The building features a modern design with a dark, perforated metal facade and vertical yellow accents. A large glass entrance is visible. In the foreground, a paved plaza is populated with diverse students in various poses, some walking and some standing in groups. To the left, there are green trees and landscaping. The sky is blue with scattered white clouds.

Lee's Summit High School

SIGN 1


Lowercase is 10"

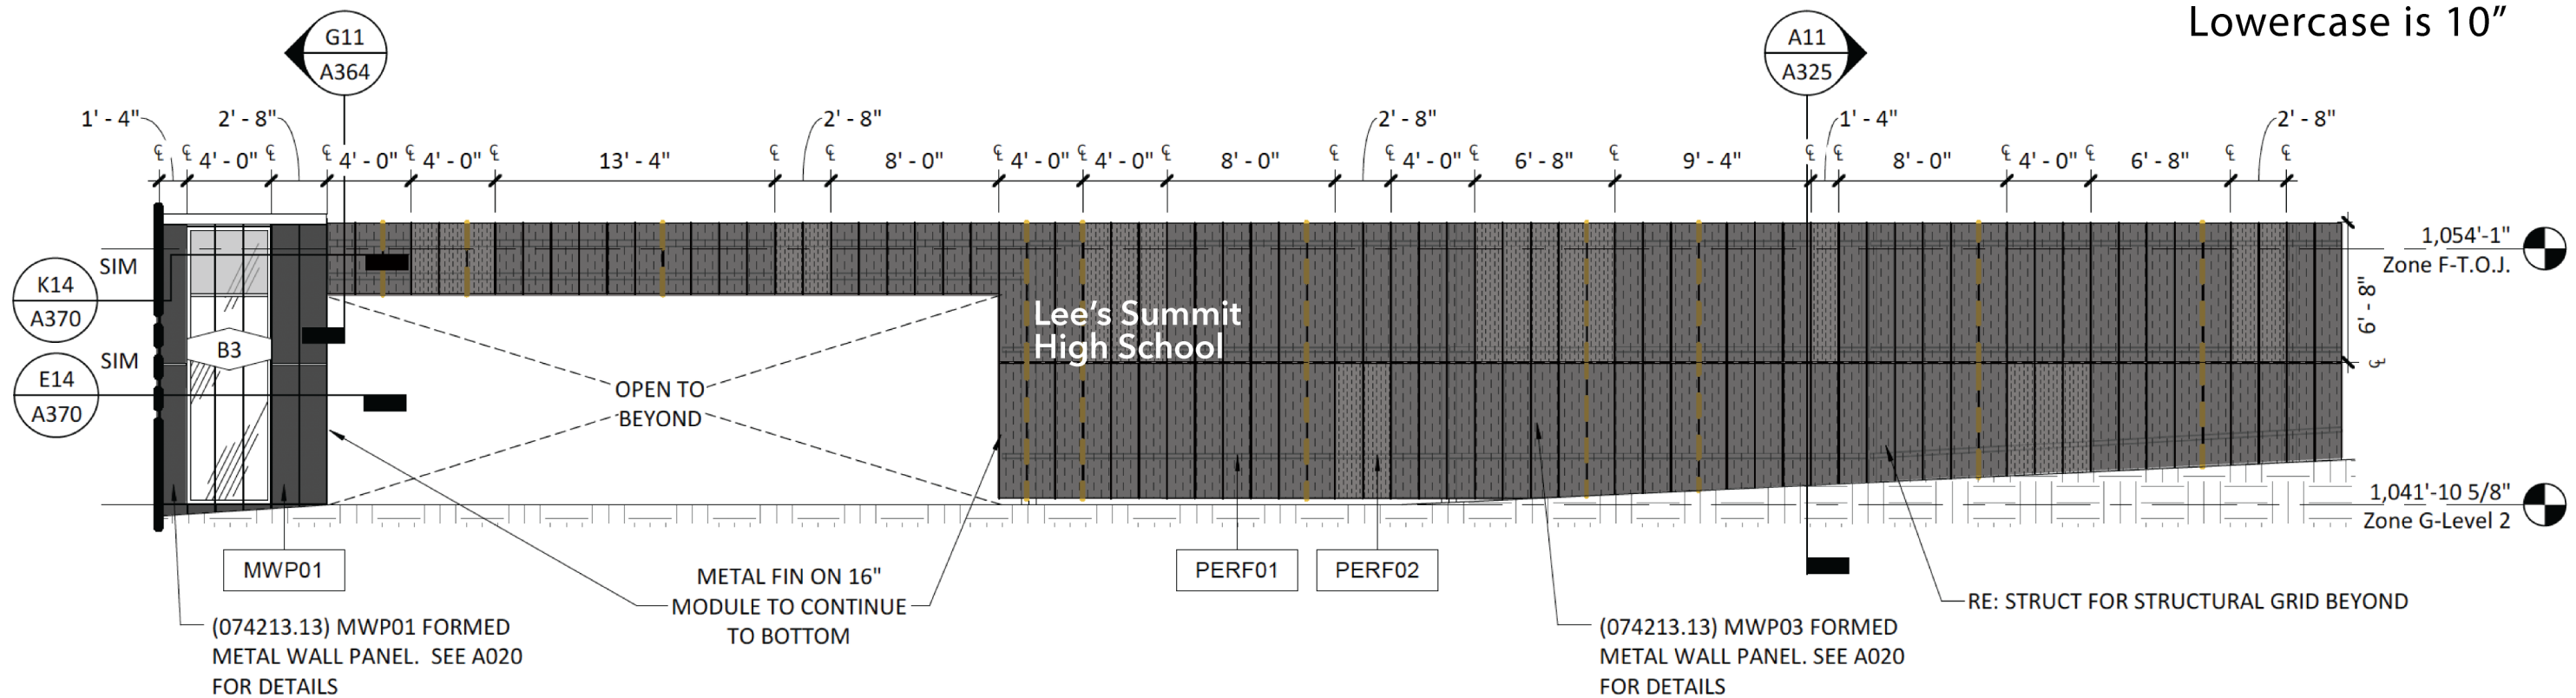

SIGN 1




SIGN 2

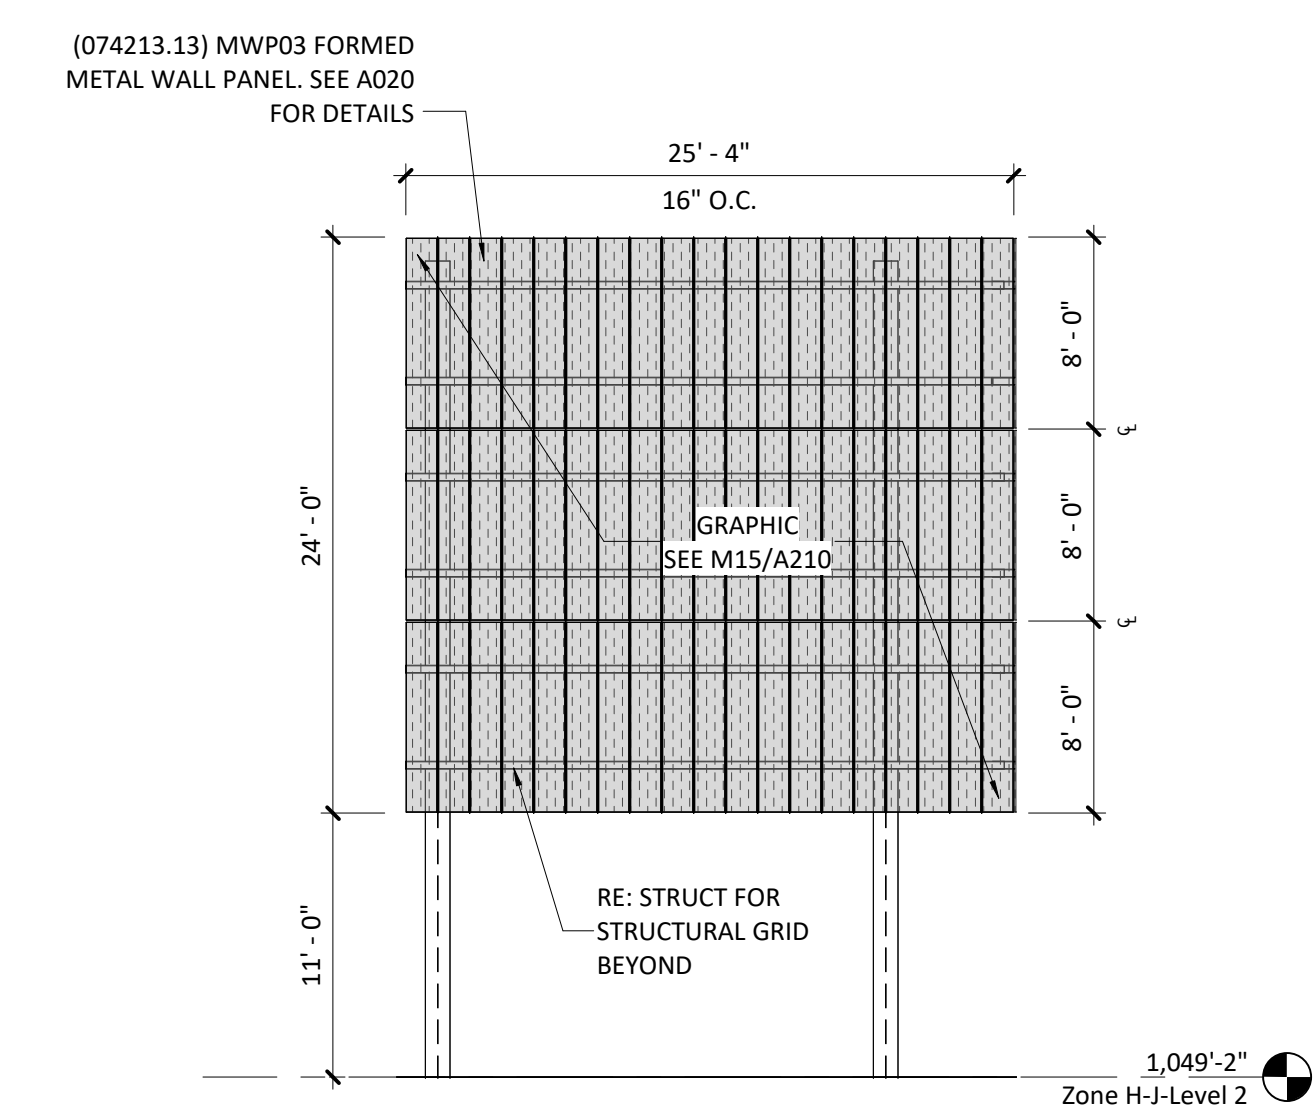

Scrim West

1/8" = 1'-0"

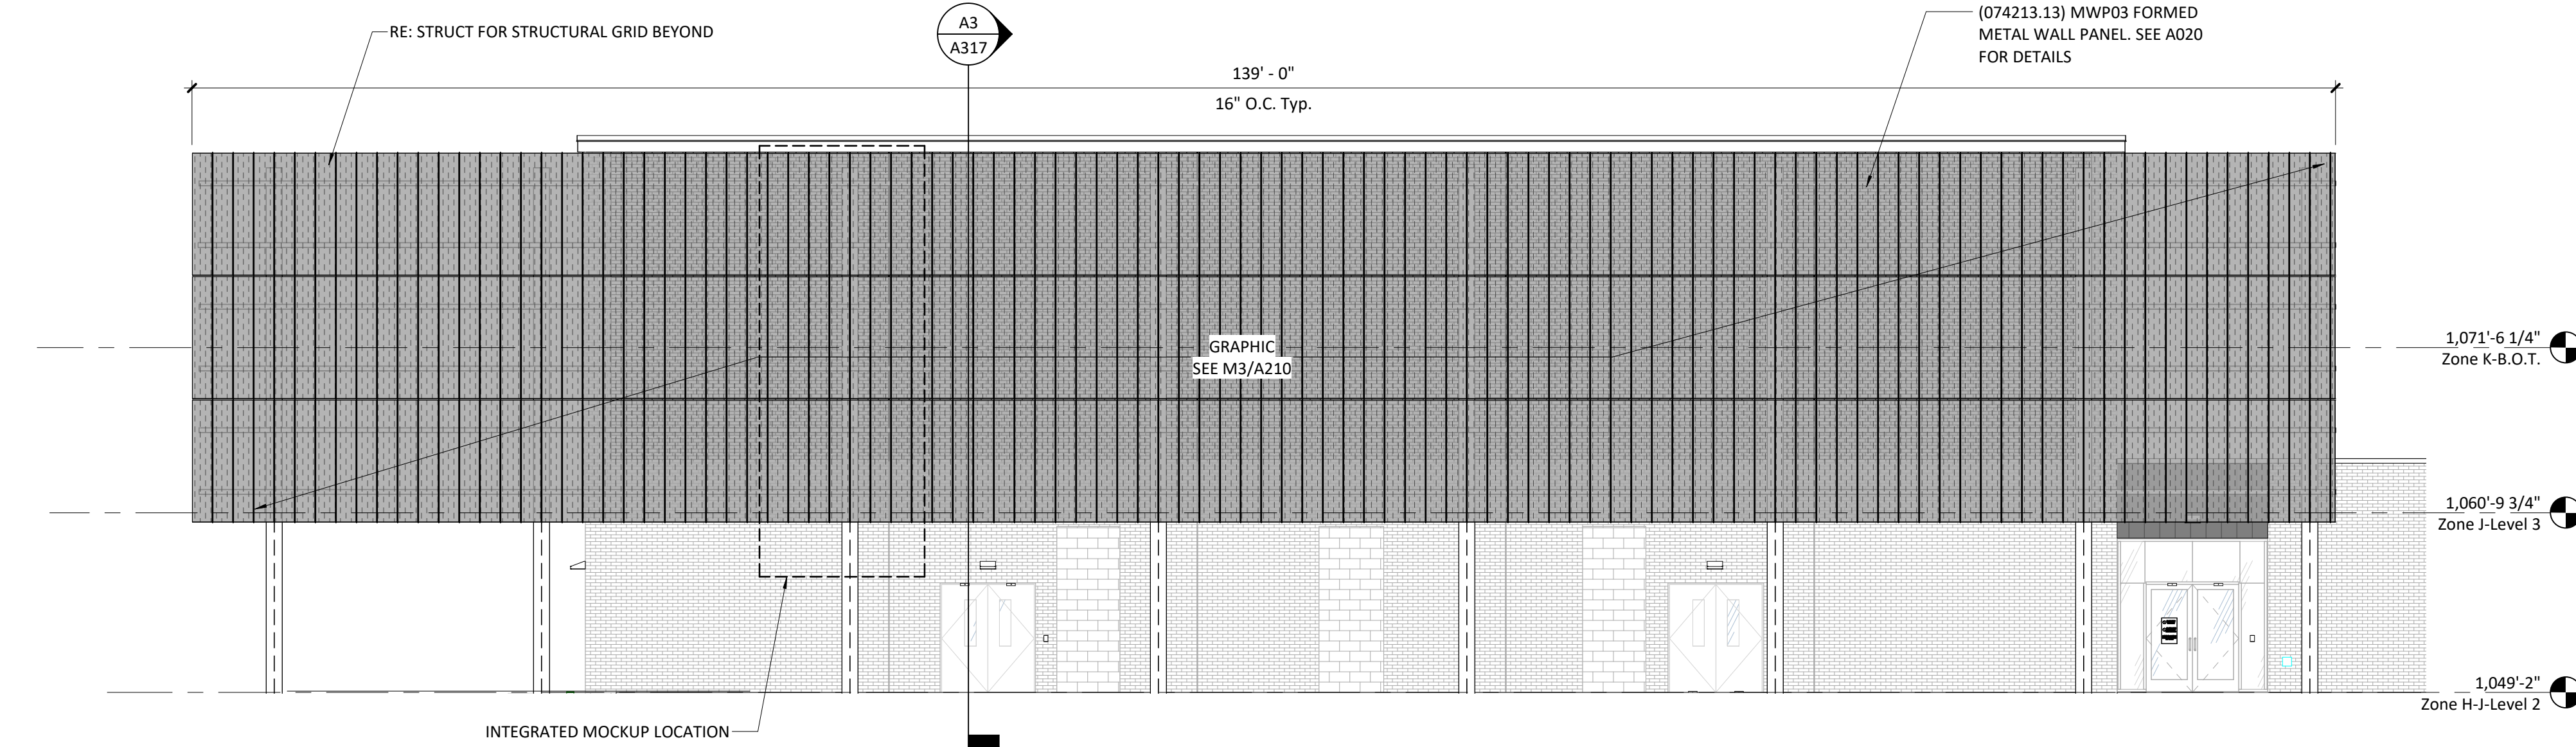

Scrim South

1/8" = 1'-0"



SIGN 2 - GRAPHIC