

NOT FOR CONSTRUCTION

K-1 Speed
Entertainment Complex
Lot 4C Strother Crossing
Lots 4A-4C Lee's Summit, MO


#	Revisions:

Project #: 211107

Preliminary
Development Plan
10 February 2022


Preliminary
Floorplan

A100

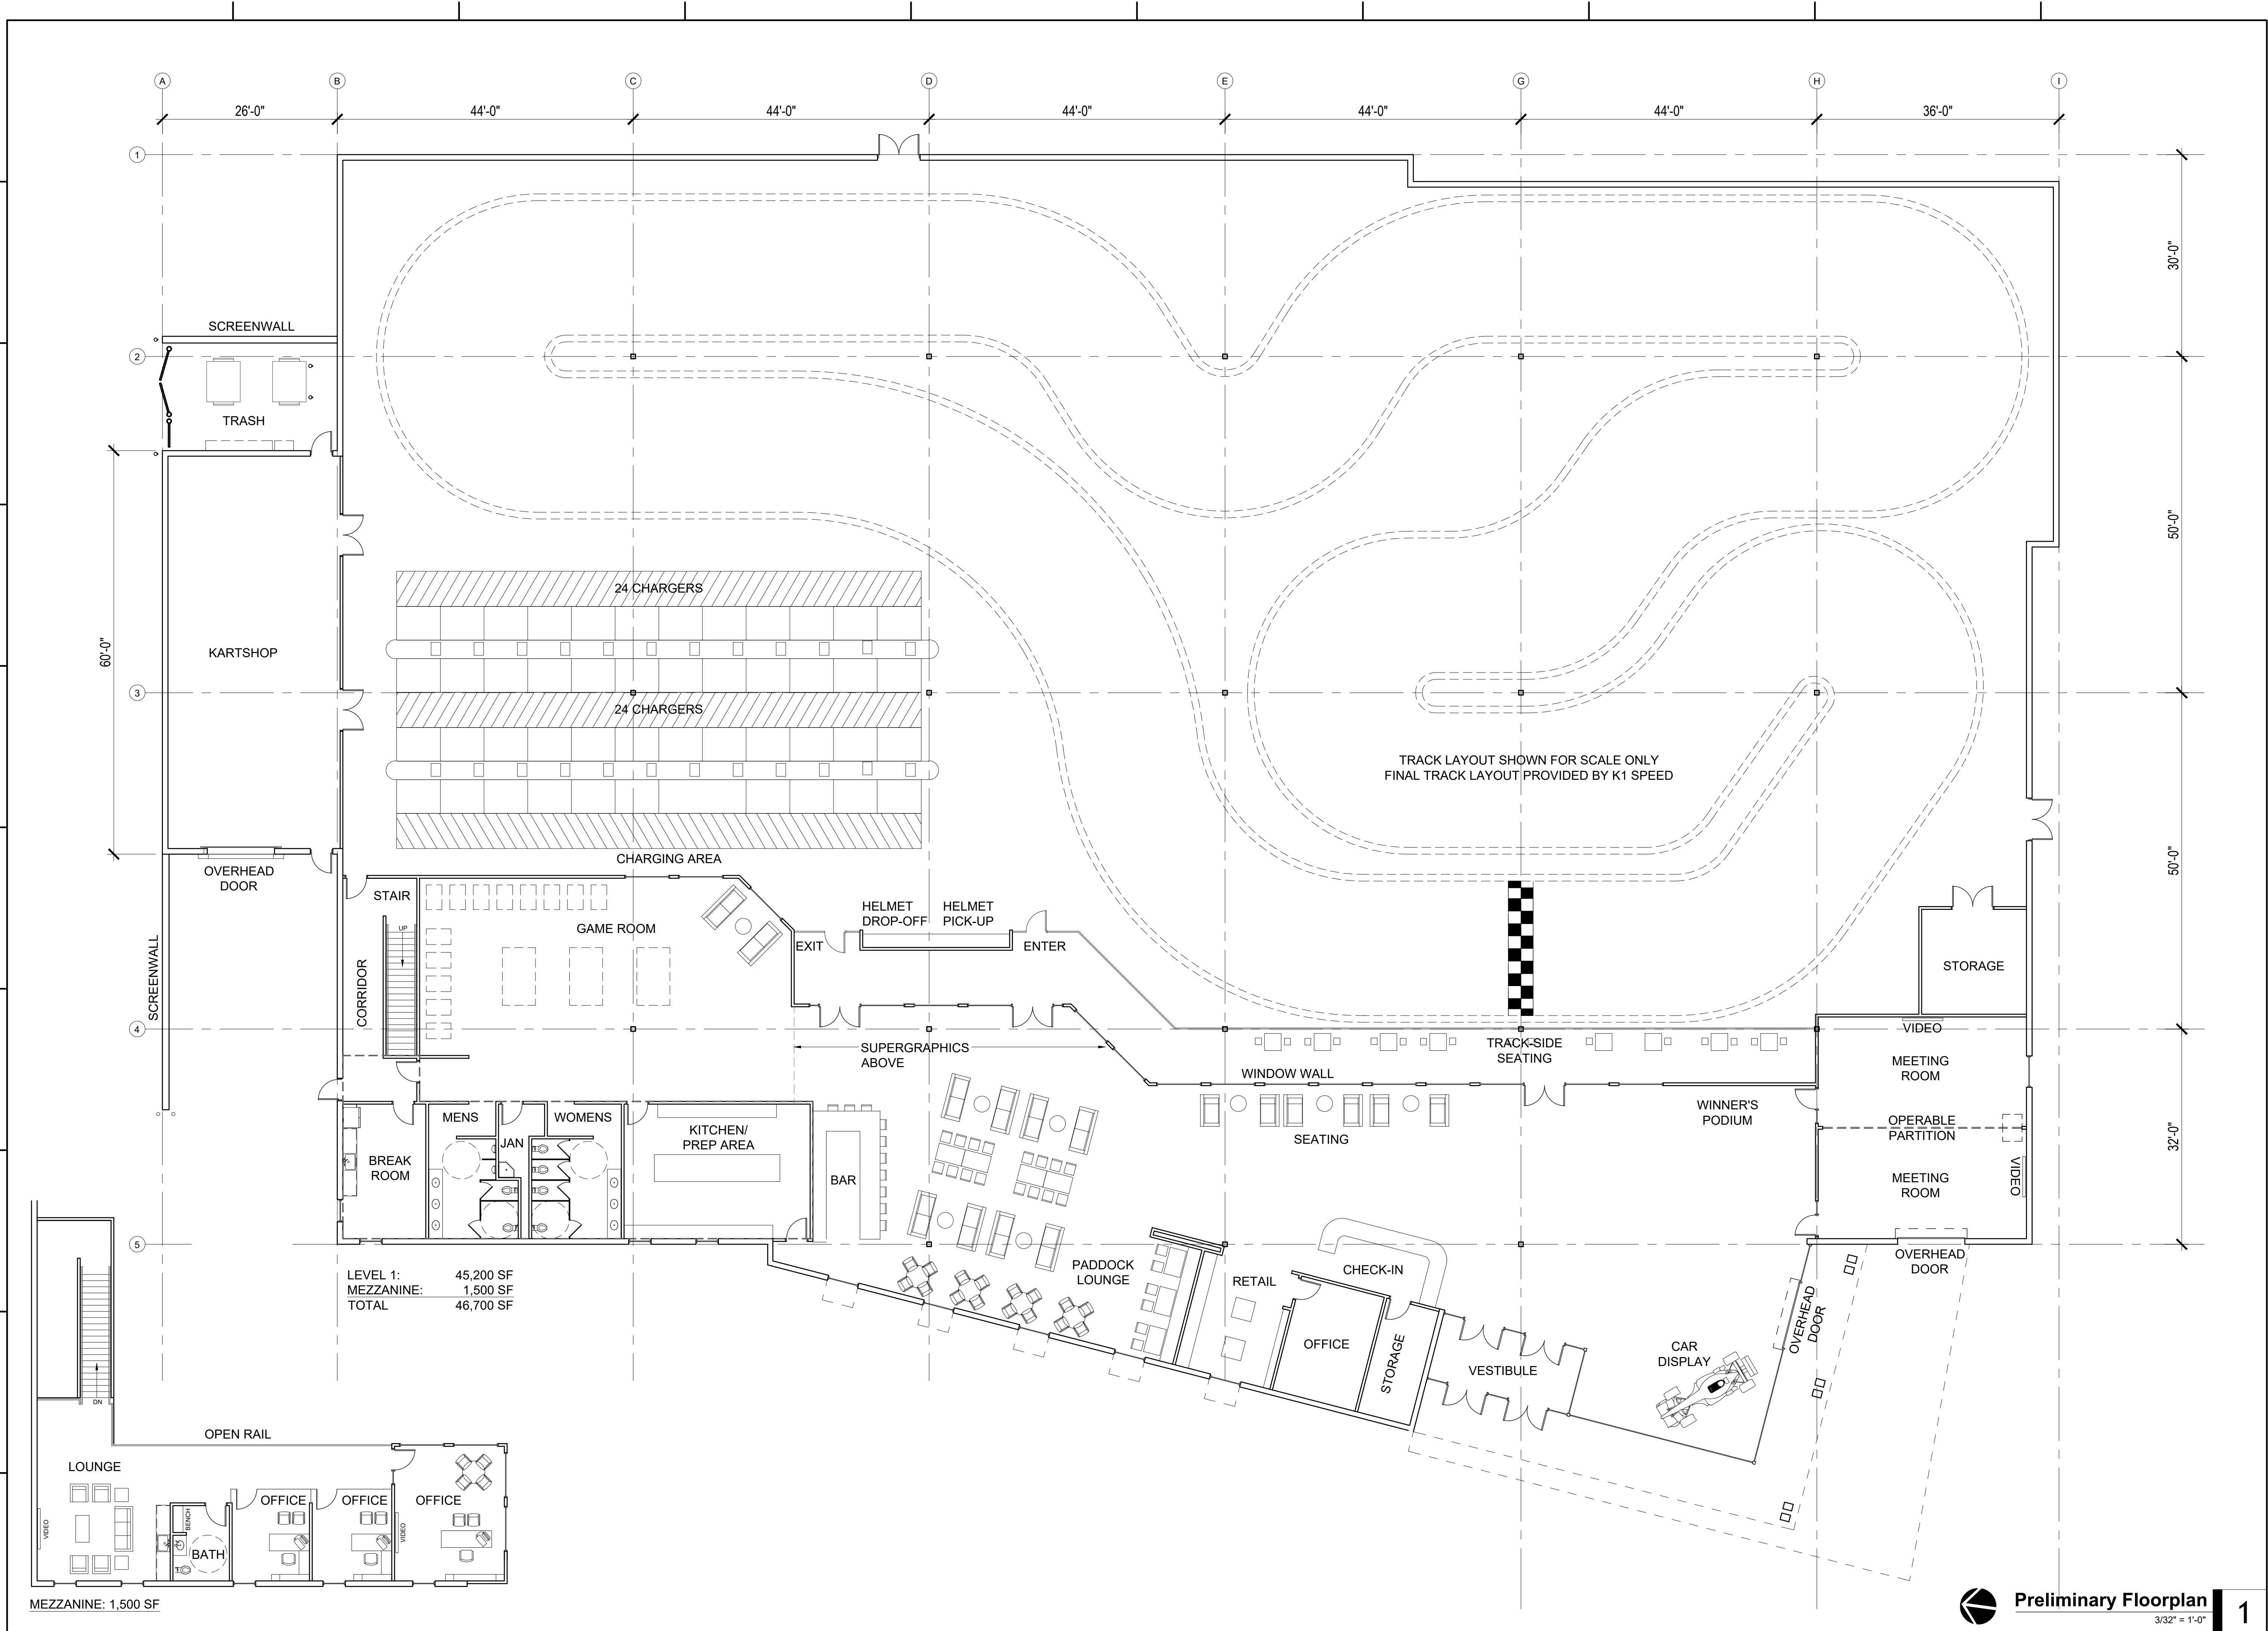


NOT FOR CONSTRUCTION

K-1 Speed
Entertainment Complex
Lot 4C Strother Crossing
Lots 4A-4C Lee's Summit, MO

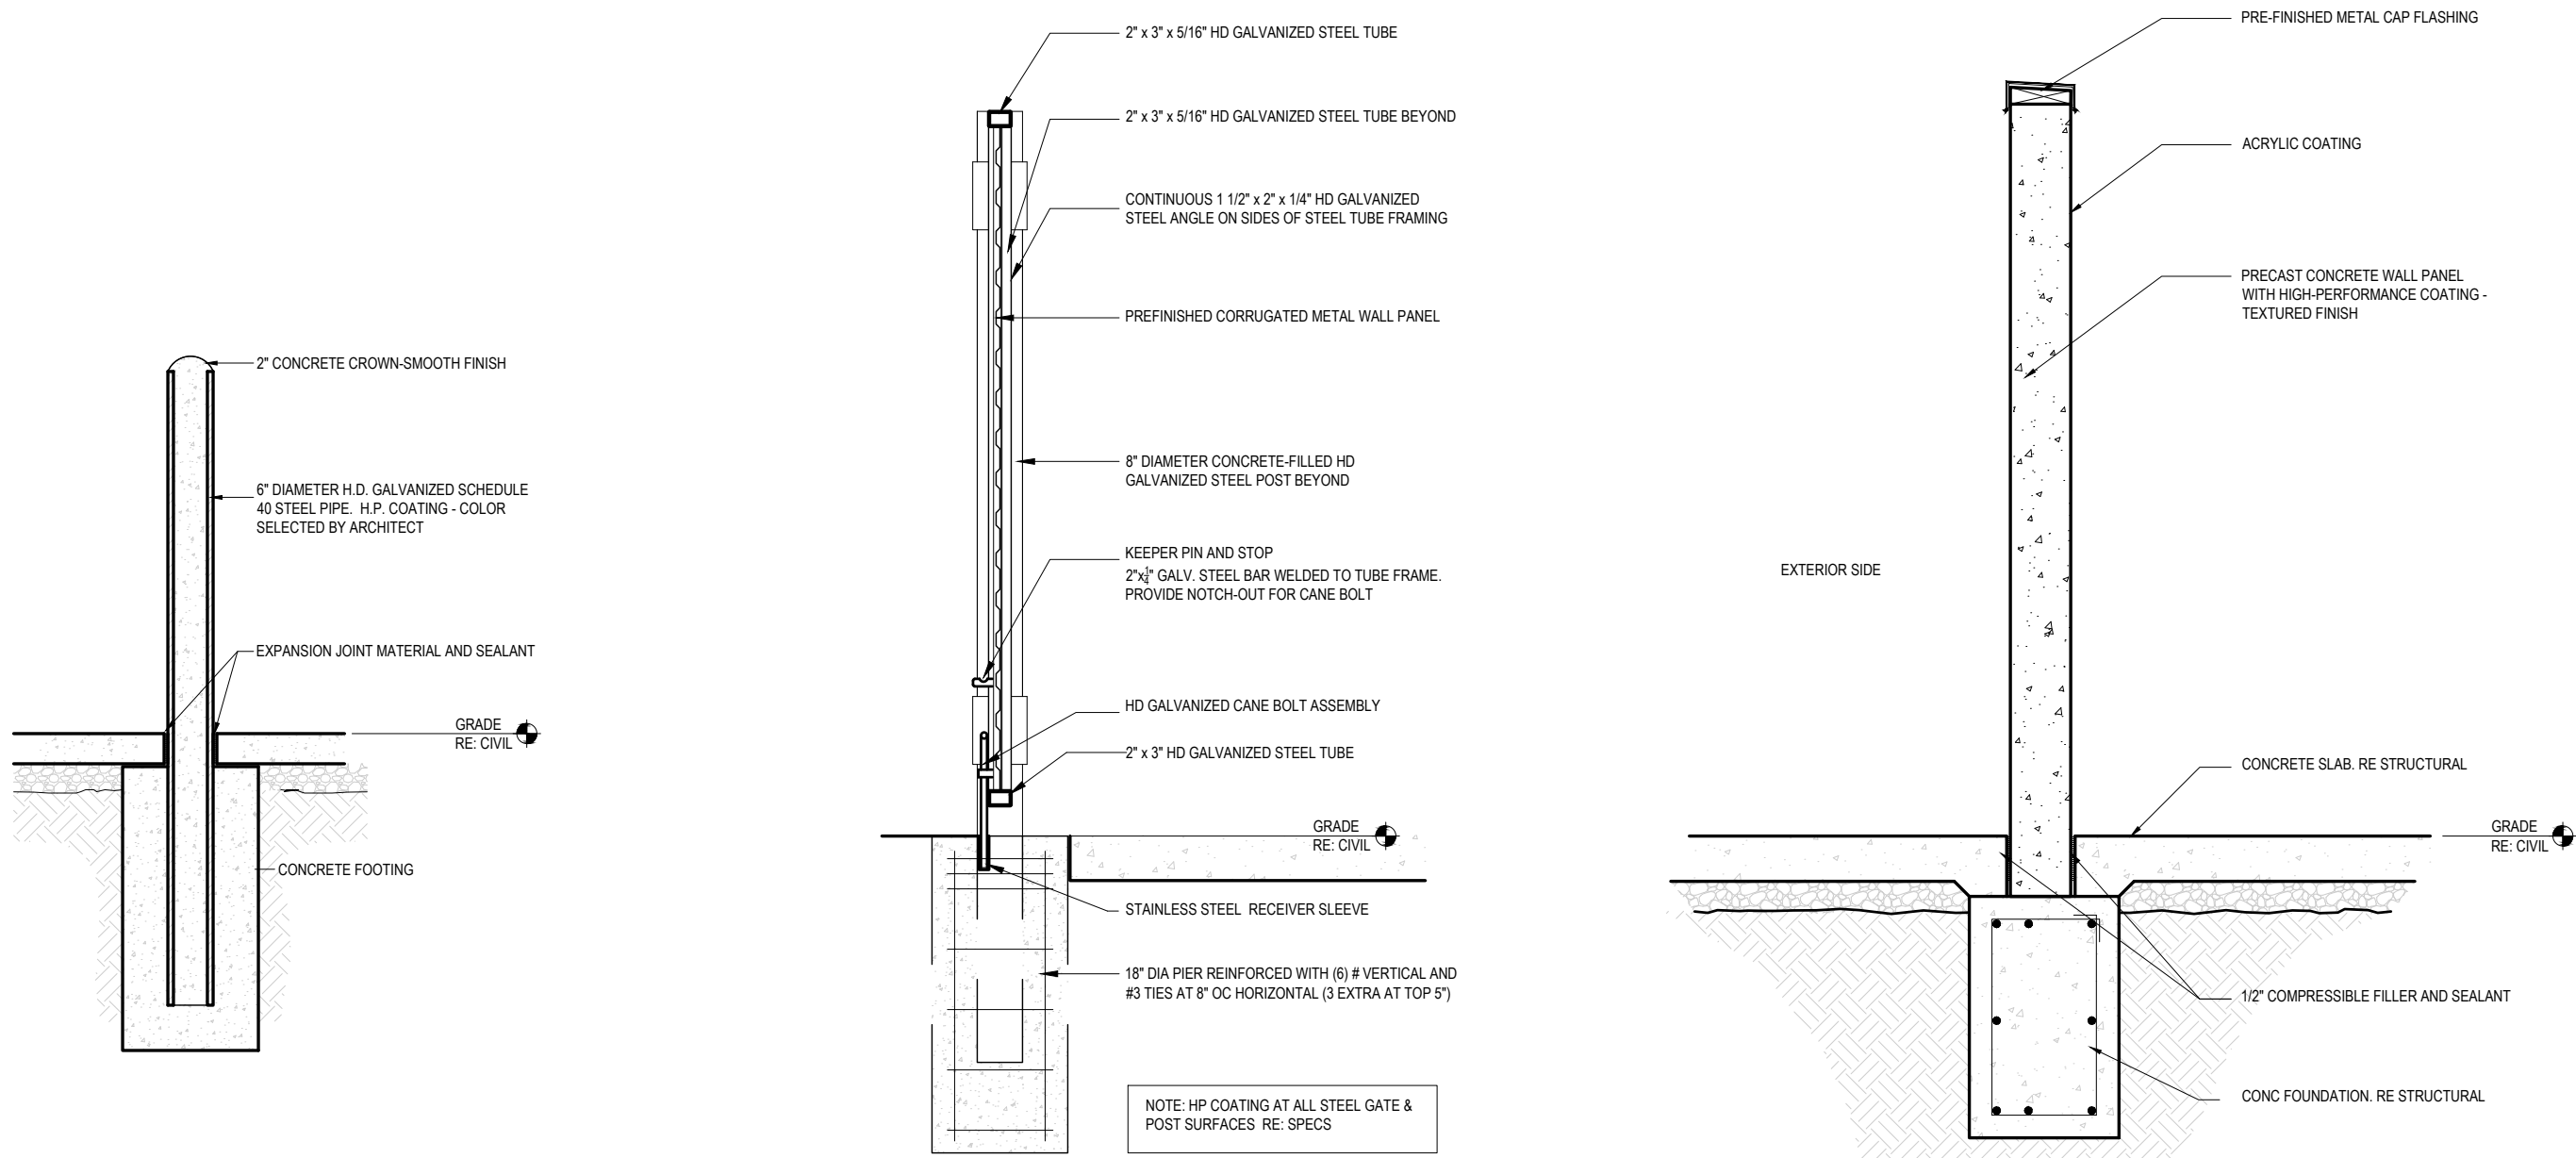


Enlarged Trash Enclosure Details
1/2" = 1'-0"

2

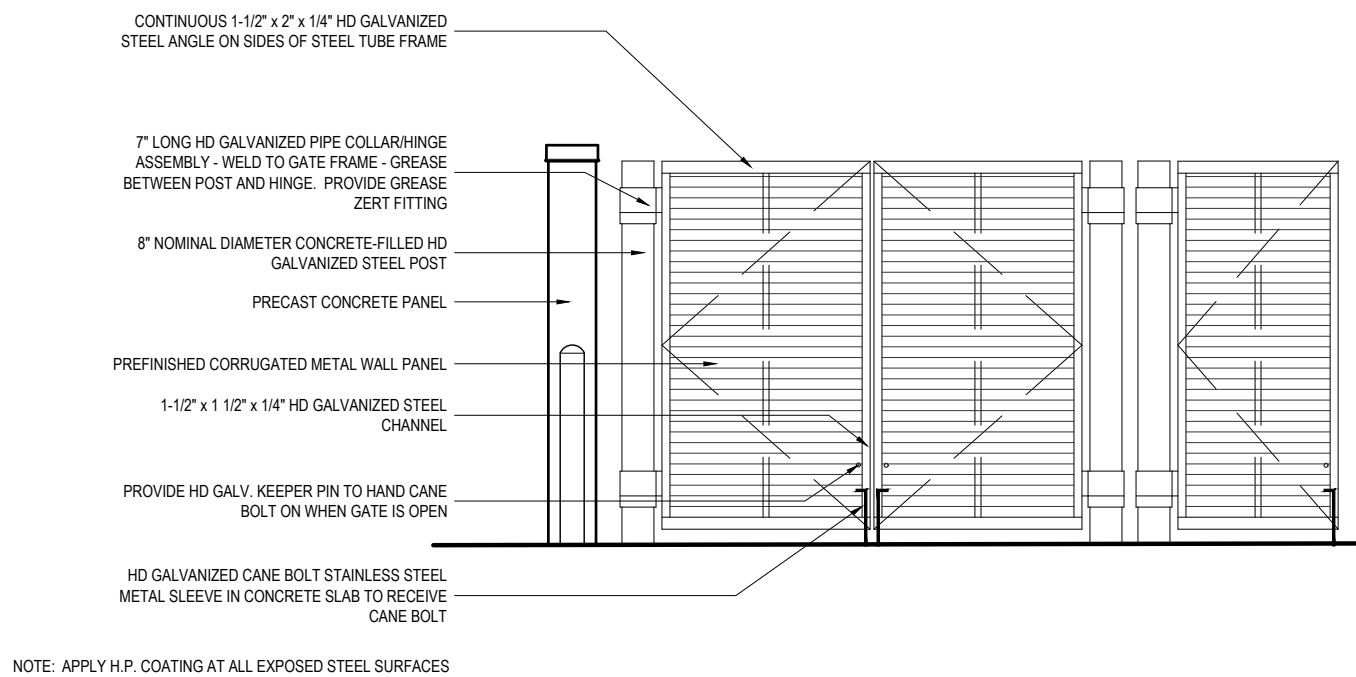

Enlarged Trash Enclosure Elevation
1/4" = 1'-0"

3

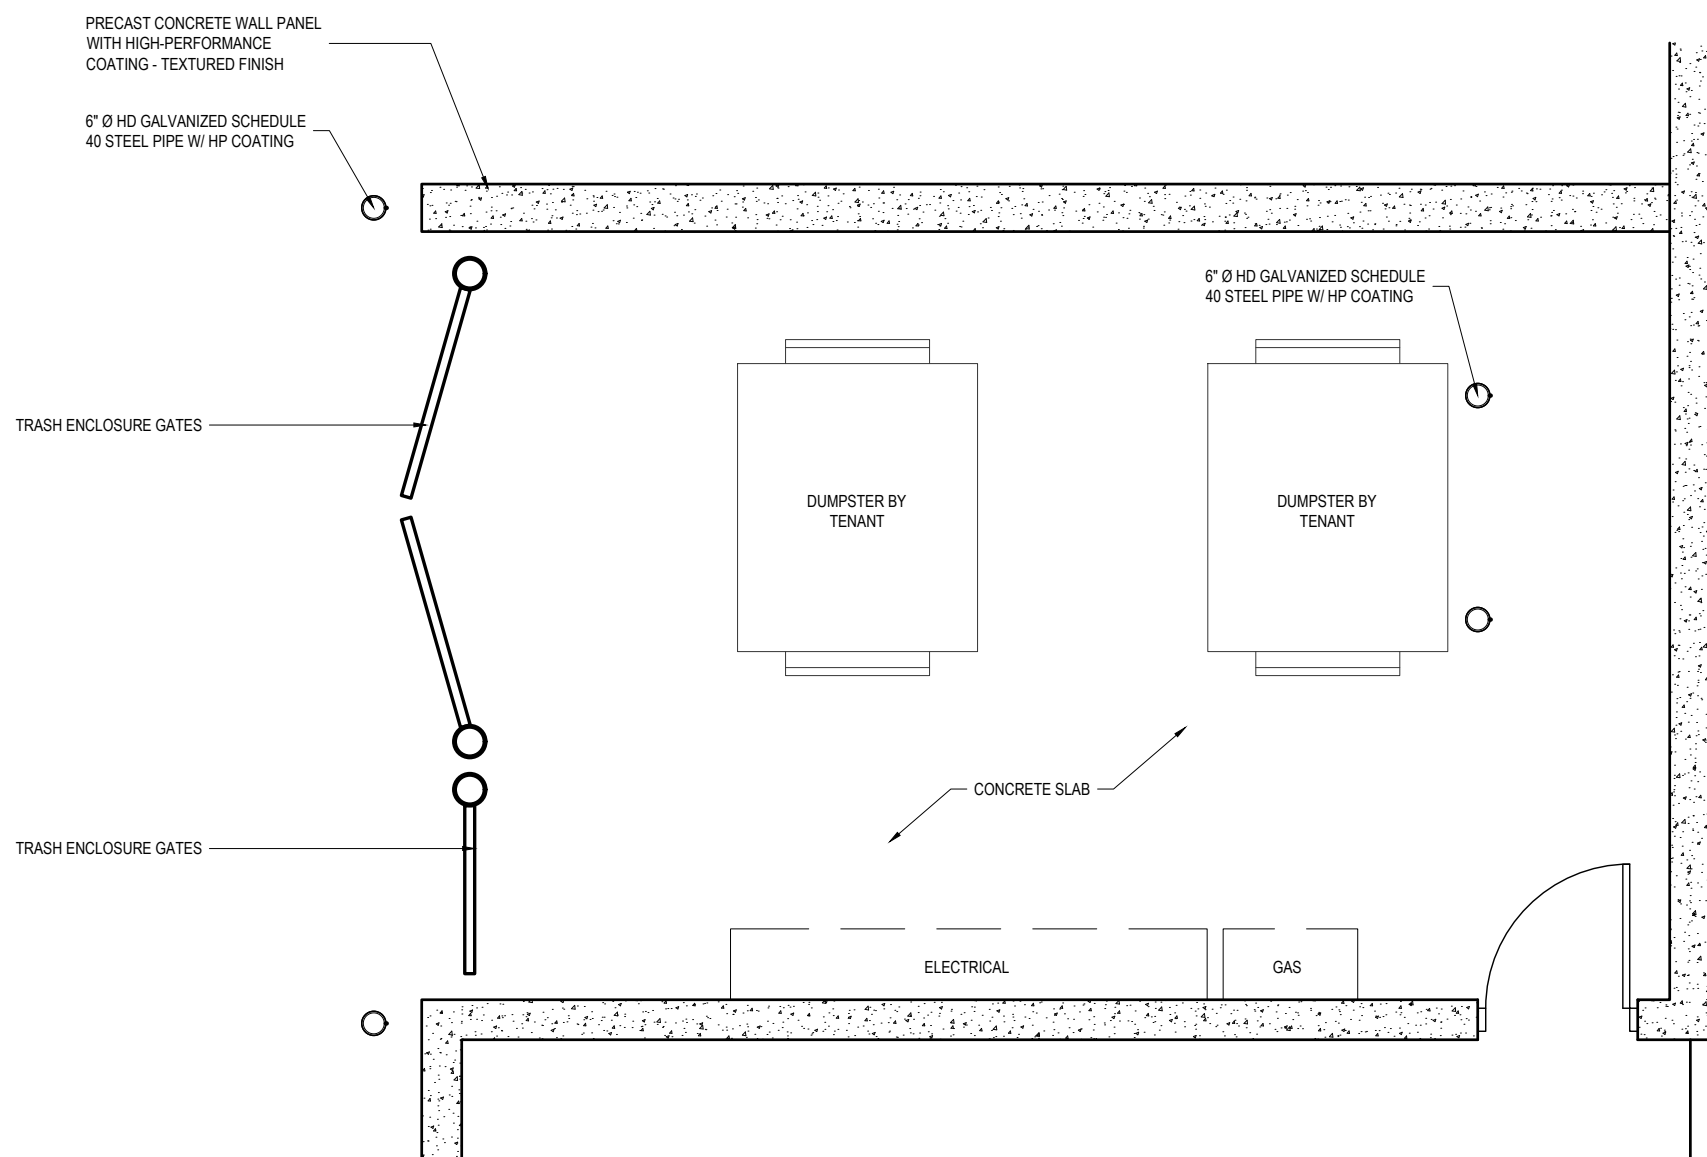

Enlarged Trash Enclosure Plan
1/4" = 1'-0"

1

#	Revisions:

Project #: 211107
Preliminary Development Plan
10 February 2022

Trash Enclosure Details

A101



#	Revisions:
Project #:	211107
Preliminary Development Plan	
10 February 2022	
Preliminary Exterior Elevations	
A200	

