




# LOCATION MAP

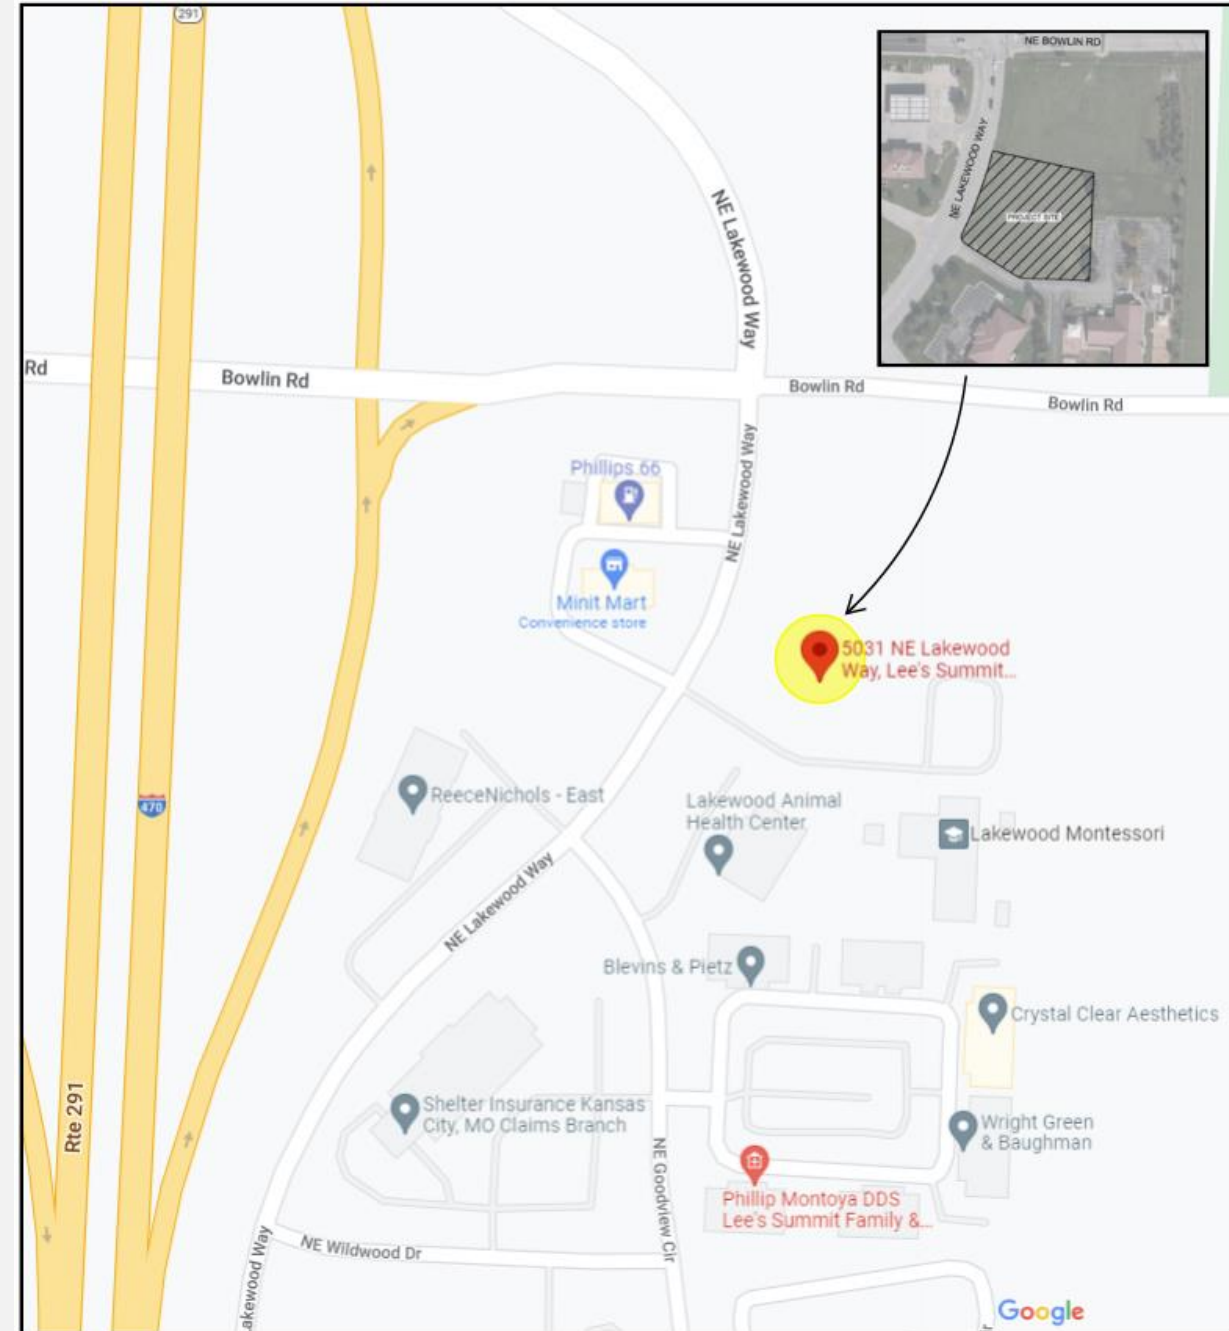

# SITE PLAN

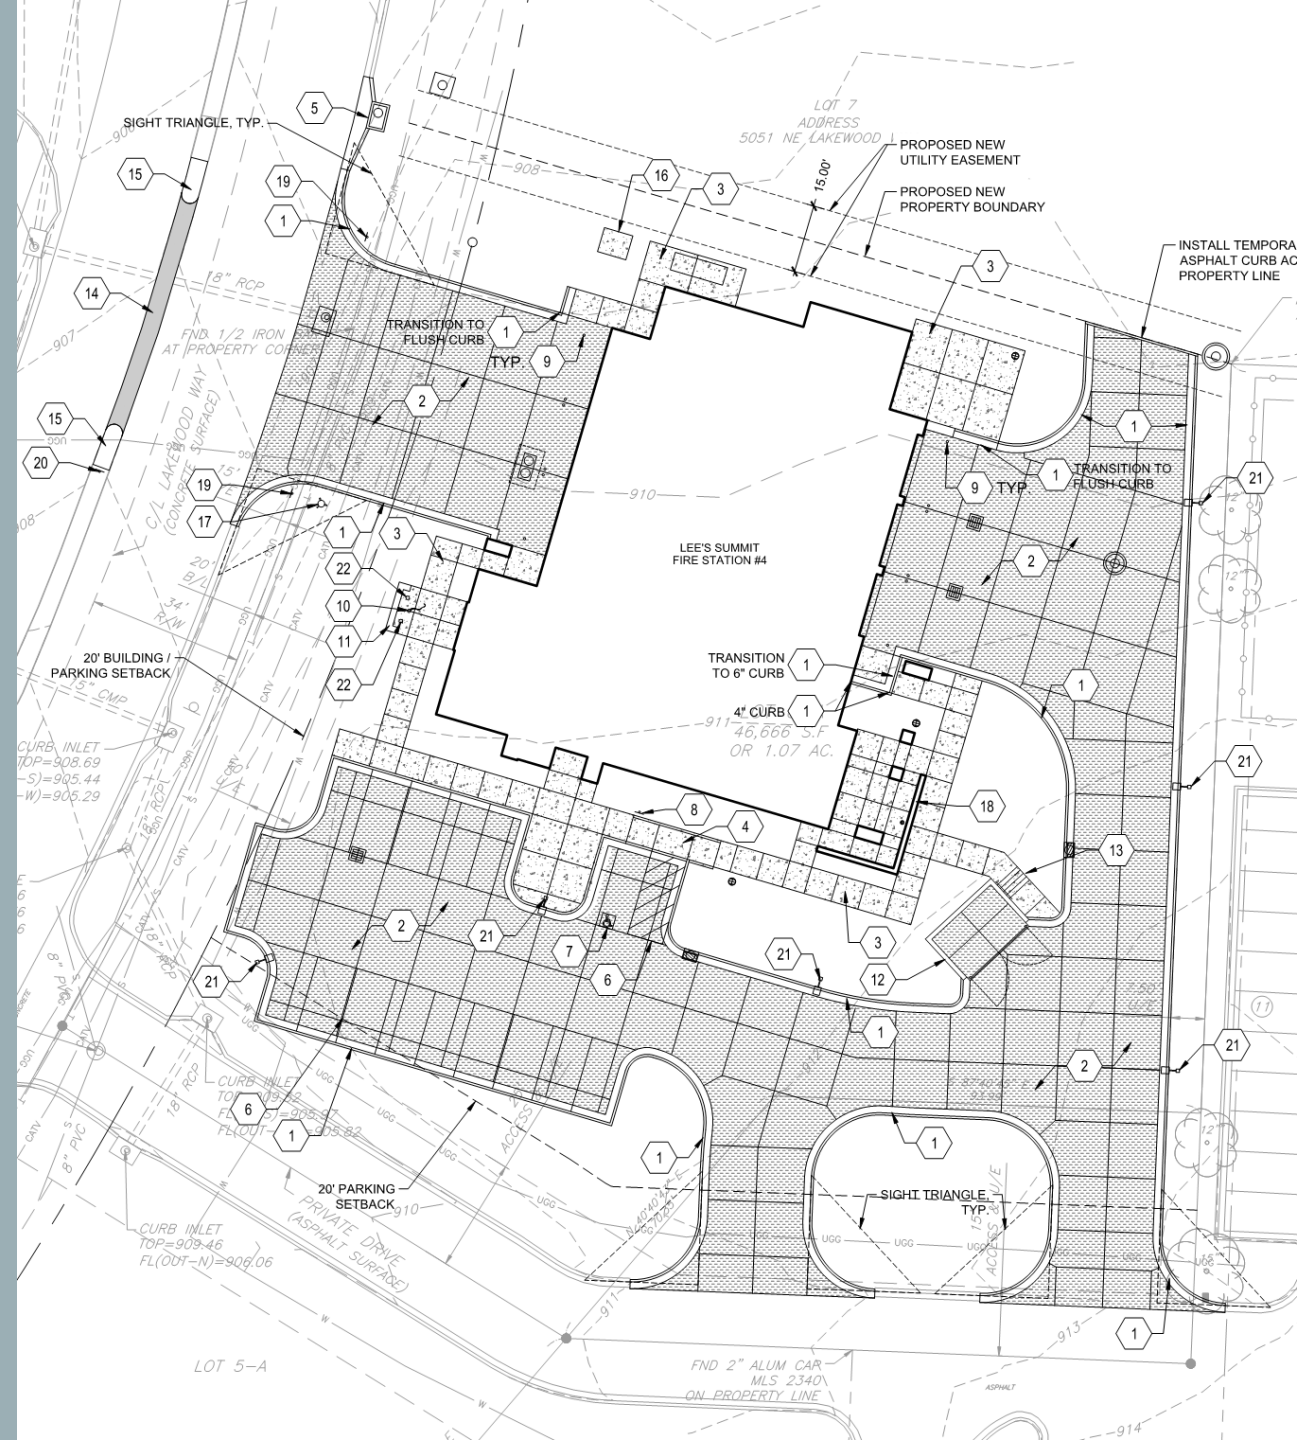

# SOUTH ELEVATION

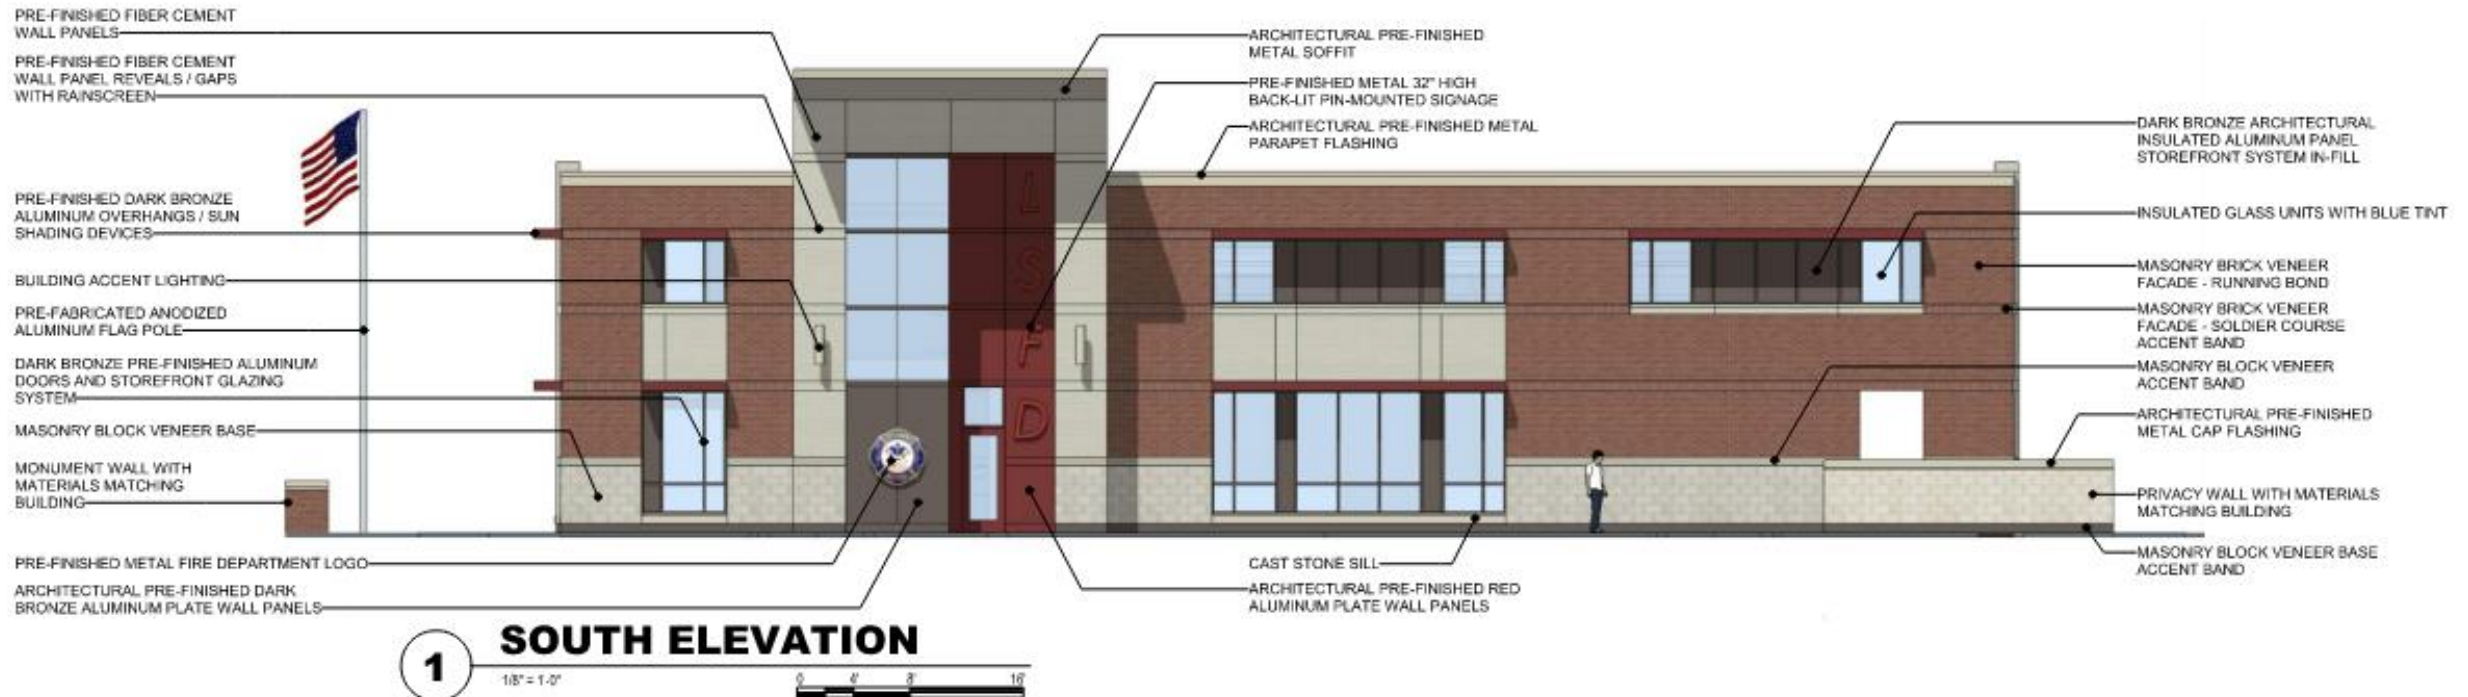



# WEST ELEVATION

