
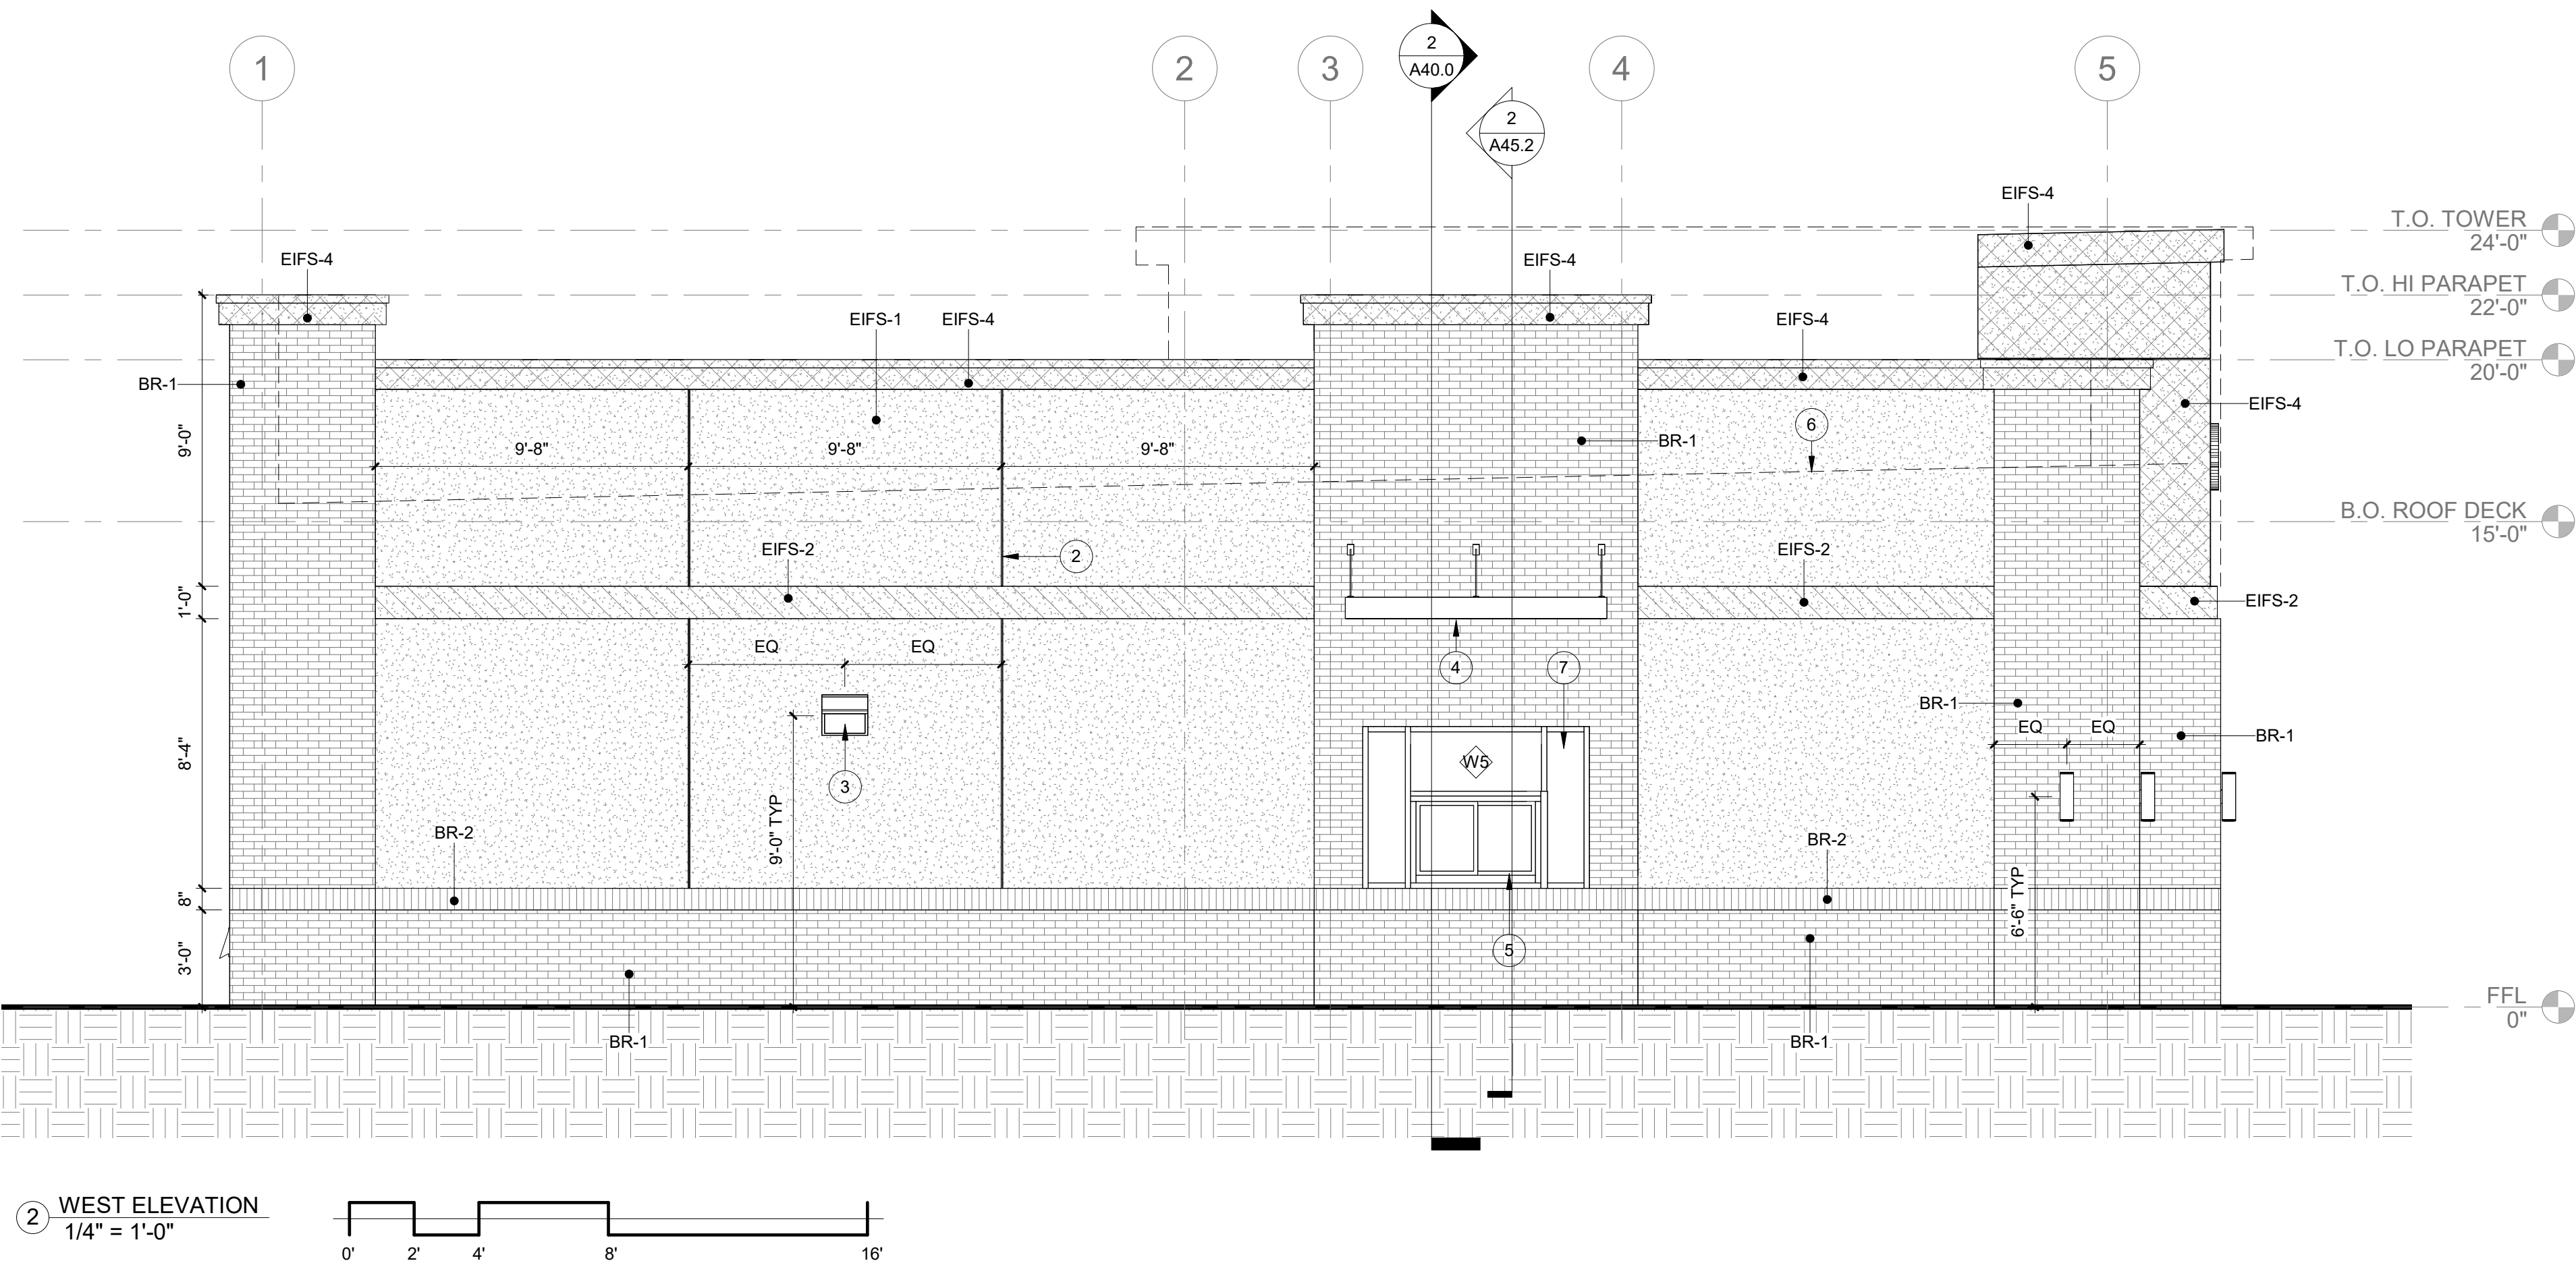


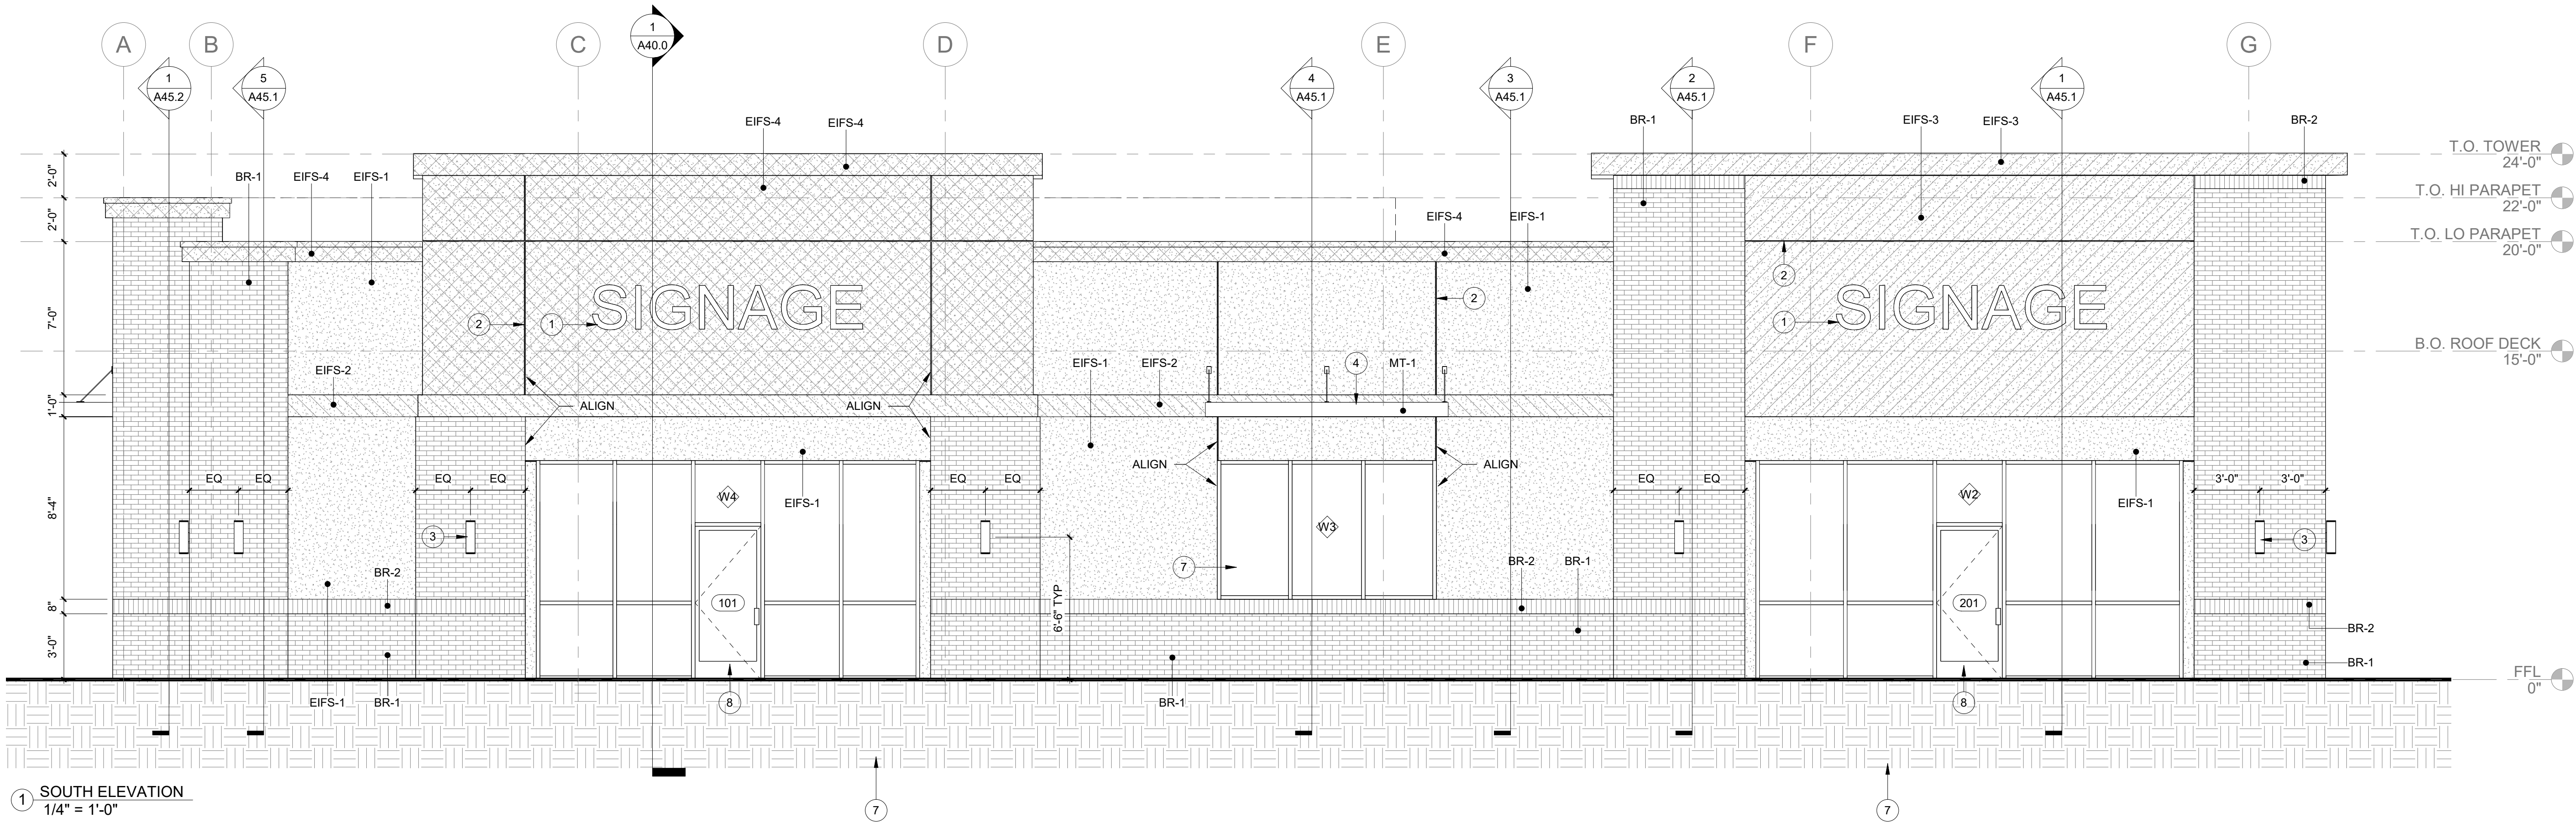

GENERAL NOTES

- CONTRACTOR TO VERIFY EXISTING SITE CONDITIONS. INFORM ARCHITECT OF ANY CONFLICT BETWEEN EXISTING CONDITIONS AND CONSTRUCTION DOCUMENTS PRIOR TO STARTING CONSTRUCTION.
- ALL DIMENSIONS ON THESE ELEVATIONS ARE MEASURED TO FINISHED FACE OF CONSTRUCTION, U.N.O.
- REF. SHEET **A70.0** FOR DOOR SCHEDULE AND WINDOW TYPES.

KEYNOTE LEGEND

1	BUILDING SIGNAGE, PROVIDE BLOCKING & POWER AS REQ'D. COORDINATE WITH TENANT
2	CONTROL JOINT, TYP.
3	LIGHT FIXTURE, TYP. REF. ELEC
4	PRE-FRABRICATED METAL CANOPY
5	DRIVE-THRU WINDOW UNIT, REF. SCHEDULES
6	ROOF LINE (HIDDEN)
7	STOREFRONT SYSTEM, REF. FLOOR PLAN AND SCHEDULES
8	DOOR, REF. FLOOR PLAN AND SCHEDULES

EXTERIOR FINISH LEGEND

BR-1	BRICK VENEER - MFG: ENDICOTT - COLOR: EXECUTIVE IRONSPOT - SIZE: MODULAR - TEXTURE: XXX - EDGE: XXX - PATTERN: RUNNING BOND - MORTAR: XXX
BR-2	BRICK VENEER - MFG: ENDICOTT - COLOR: EXECUTIVE IRONSPOT - SIZE: MODULAR - TEXTURE: XXX - EDGE: XXX - PATTERN: SOLDIER COURSE - MORTAR: XXX
EIFS-1	EXTERIOR INSULATION & FINISH SYSTEM - COLOR: MATCH TO SHERWIN WILLIAMS SW 6385 "DOVER WHITE" - TEXTURE: TBD - SIZE: 1-1/2" (INSULATION THICKNESS)
EIFS-2	EXTERIOR INSULATION & FINISH SYSTEM - COLOR: MATCH TO SHERWIN WILLIAMS SW 7048 "URBANE BRONZE" - TEXTURE: TBD - SIZE: 1-1/2" (INSULATION THICKNESS)
EIFS-3	EXTERIOR INSULATION & FINISH SYSTEM - COLOR: MATCH TO SHERWIN WILLIAMS SW 6106 "NOMADIC DESERT" - TEXTURE: TBD - SIZE: 1-1/2" (INSULATION THICKNESS)
EIFS-4	EXTERIOR INSULATION & FINISH SYSTEM - COLOR: MATCH TO SHERWIN WILLIAMS SW 6113 "INTERACTIVE CREAM" - TEXTURE: TBD - SIZE: 1-1/2" (INSULATION THICKNESS)
MT-1	EXTERIOR GRADE METAL - RIGIDIZED METAL STAINLESS STEEL #4 SATIN - COLOR: DARK BRONZE

PROJECT INFO

CLIENT:

COVENANT GROUP, LLC

PROJECT:

COVENANT GROUP - BUILDING SHELL - LEE'S SUMMIT, MO

ADDRESS:

400 NW CHIPMAN RD
LEE'S SUMMIT, MO 64806


PROJECT NO:

267

MAIN CONTACT

CHRISTOPHER CLARK, AIA, NCARB
7701 E KELLOGG DR, STE 630
WICHITA, KS 67207
(316) 302-4472
chris@clarkitecture.net

DEVELOPER

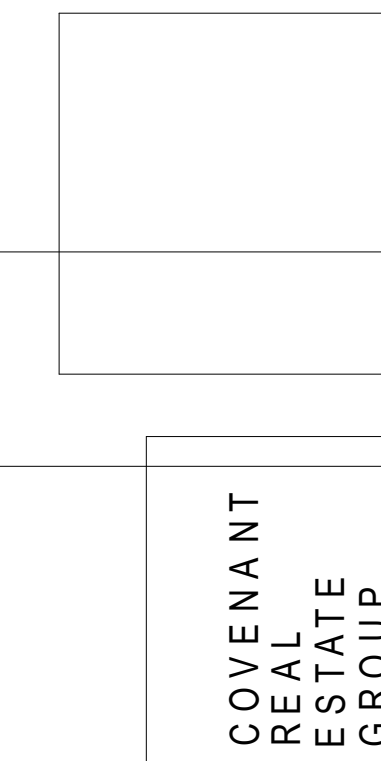


SHEET INFO

ISSUE DATE: 03/30/22

ISSUED FOR: FDP REVIEW

REVISION SCHEDULE		
NO	DESCRIPTION	DATE

PROFESSIONAL'S SEAL:

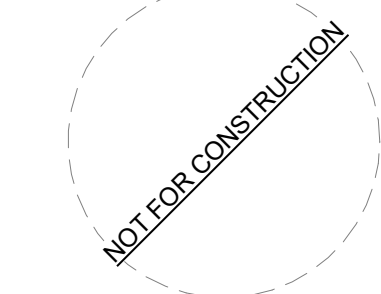

BUILDING ELEVATIONS

A30.2