

Architect: 00212, Professional Engineer: 000133, Professional Land Surveyor: 000269

Copyright 2022, George Butler Associates, Inc.

Tuesday, April 19, 2022, 9:14am


GBA
 9801 Renner Blvd., Ste. 300
 Lenexa, KS 66219
 913.492.0400
 gbateam.com

DATE:	3/16/2022
DESIGN BY:	CEL
DRAWN BY:	DRV/KNJ
PROJECT NO.:	13958.01
SHEET NO.:	TOTAL SHEETS

Clint Loumaster
 Professional Engineer
 License No. 2011009651

LS Industrial, LLC
 Lee's Summit, Missouri


NO.	DATE	REVISIONS	BY	APPROVED
1	4/19/22	4/8/22 City Comments		

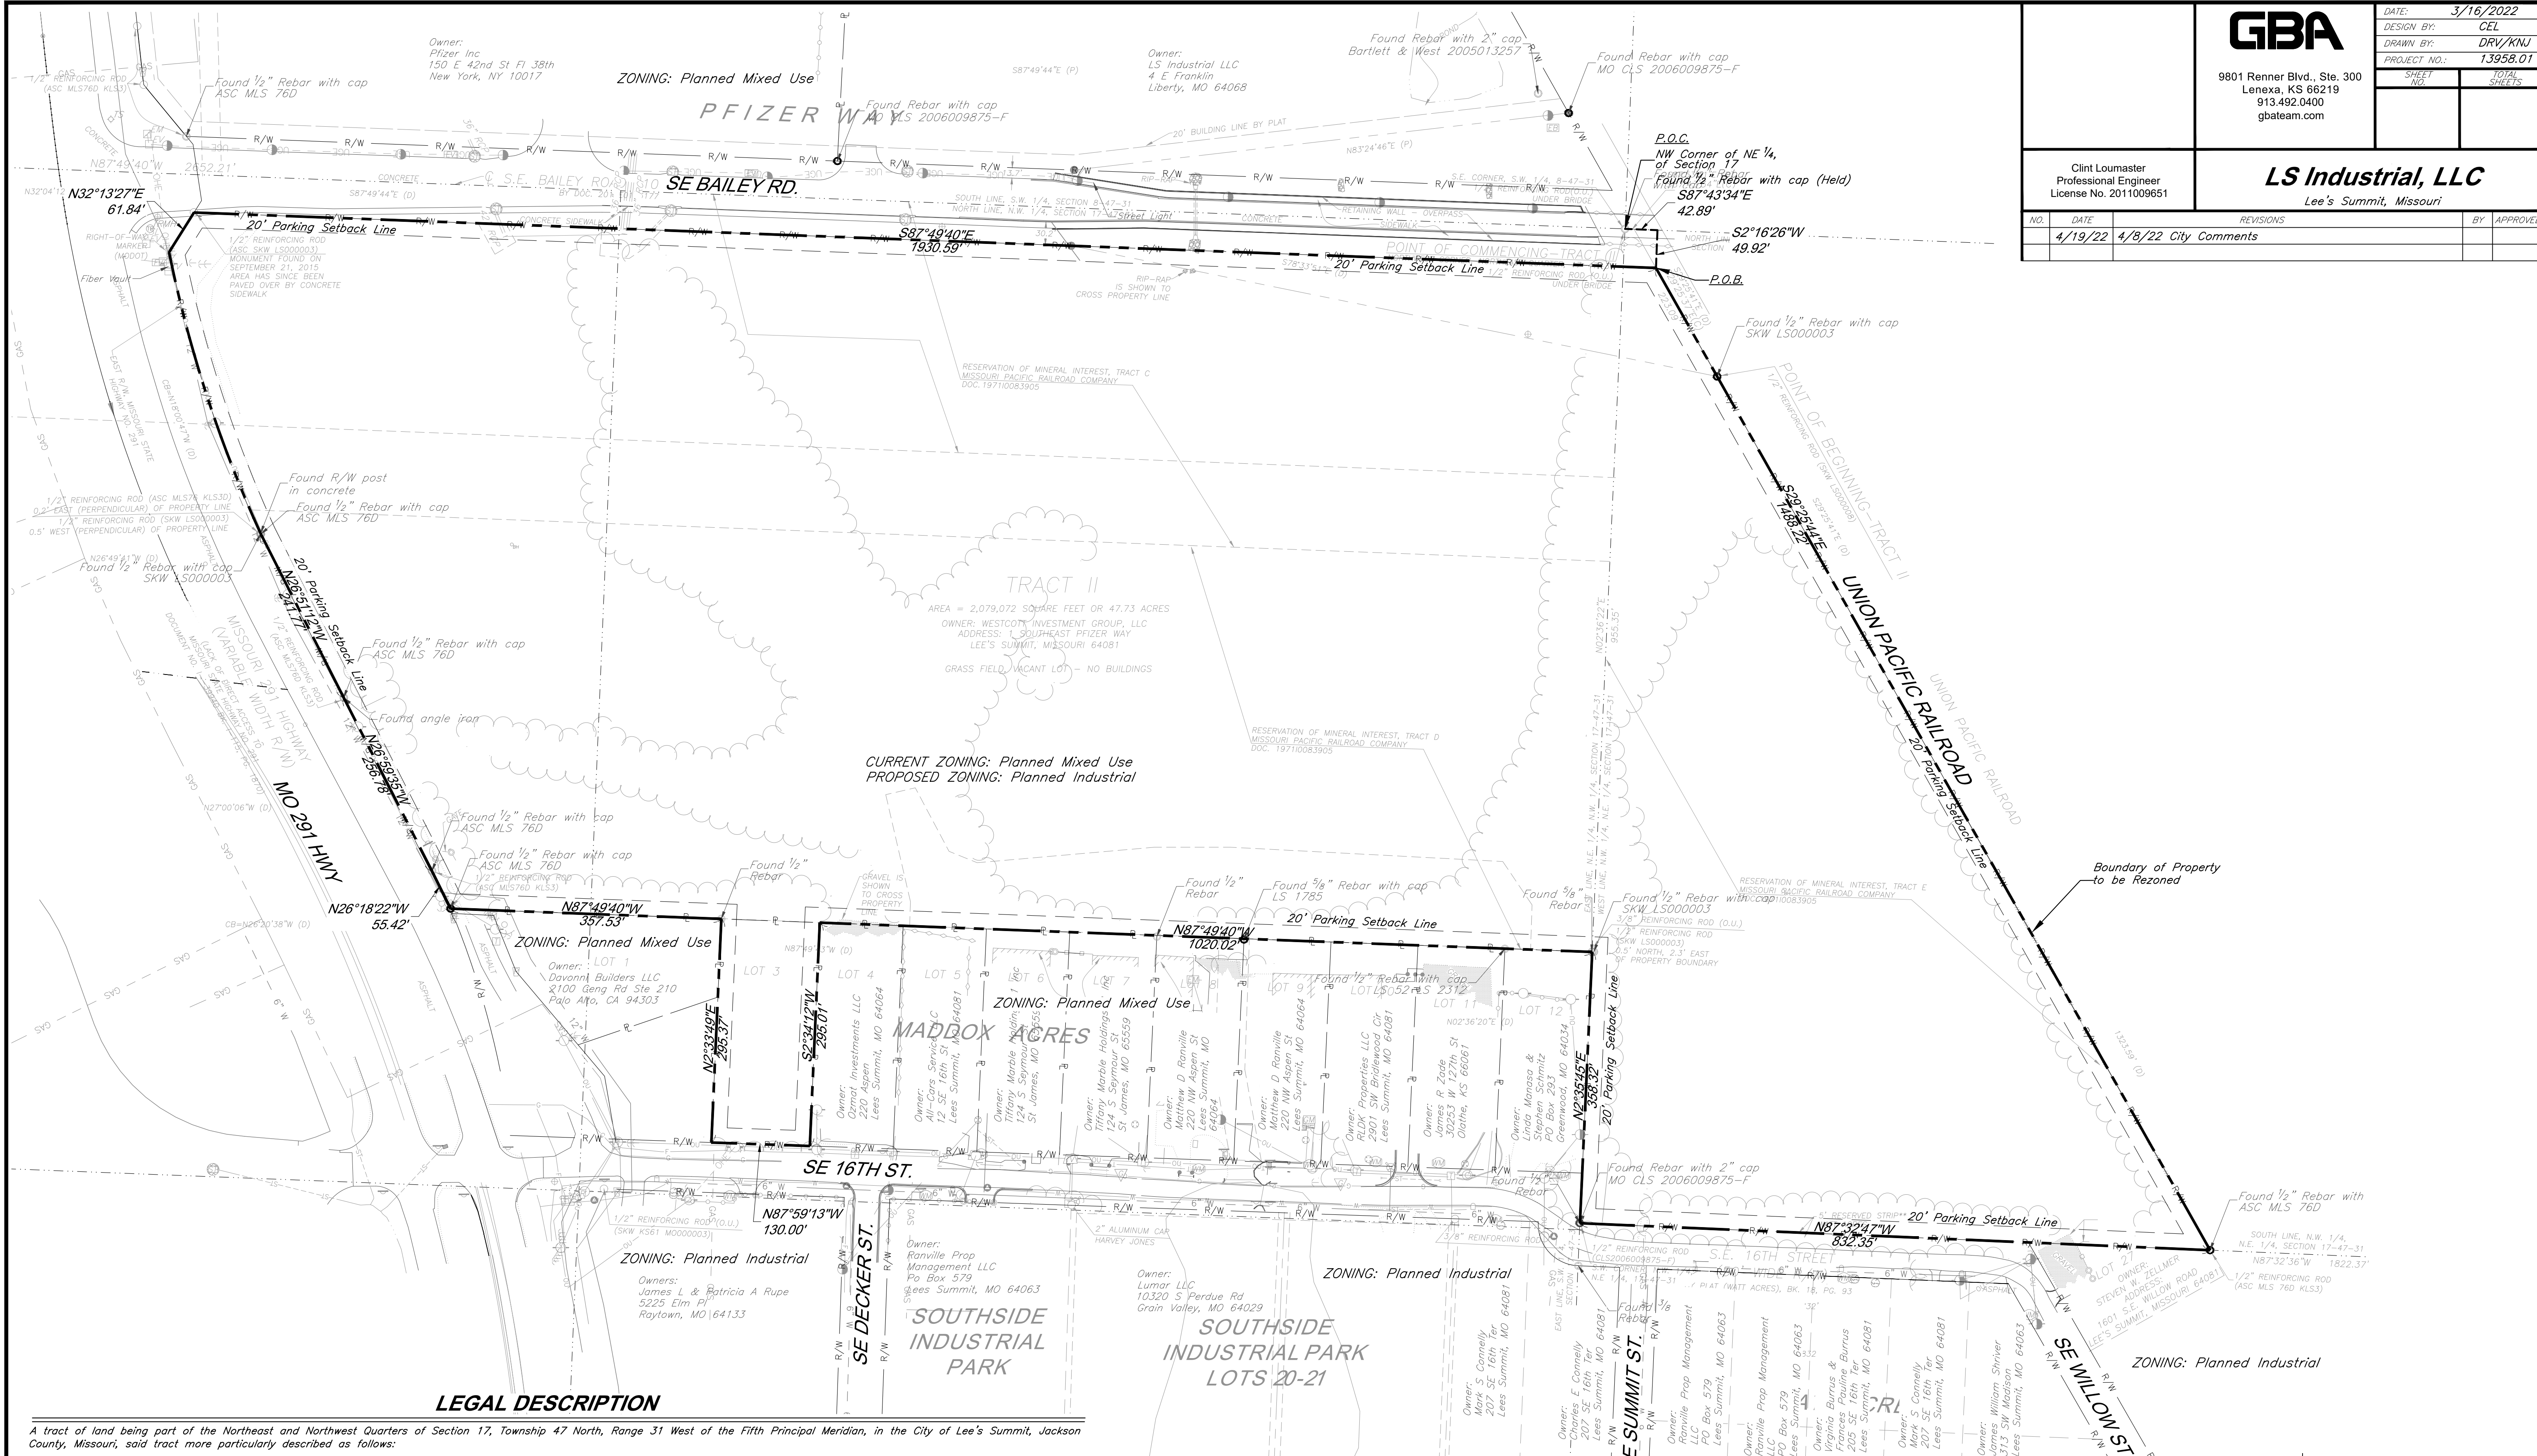

LEGAL DESCRIPTION

A tract of land being part of the Northeast and Northwest Quarters of Section 17, Township 47 North, Range 31 West of the Fifth Principal Meridian, in the City of Lee's Summit, Jackson County, Missouri, said tract more particularly described as follows:

COMMENCING at the Northwest corner of said Northeast Quarter; thence South 87°43'34" East, along the North line of said Northeast Quarter, a distance of 42.89 feet; thence South 02°16' 26" West, departing said North line, a distance of 49.92 feet, to the intersection of the South line of Bailey Road established by a Right-of-Way deed recorded as Instrument Number 2010E0113177 and the Westery line of Union Pacific Railroad (formerly Missouri Pacific Railroad Company) established by Special Warranty Deed recorded as Document Number 197110083905 in Book 1252 at Page 675, said intersection also being the POINT OF BEGINNING; thence South 29°25'44" East, along said Westery railroad line, a distance of 1,488.22 feet, to the intersection of said Westery railroad line with the North line of WATT ACRES, a subdivision of land in said city, county and state, recorded in Book 18, Page 93, said line also being the South line of the Northwest Quarter, of said Northeast Quarter; thence North 87°32'47" West, departing said Westery railroad line, along said North line of WATT ACRES, and along said South line, a distance of 832.35 feet, to the Southwest corner of said Northwest Quarter of the Northeast Quarter, said corner being on the East line of MADDOX ACRES, a subdivision in said city, county and state, recorded in Book 21, Page 55; thence North 02°35'45" East, departing said North line, along the West line of said Northwest Quarter of the Northeast Quarter, and along said East line, a distance of 358.32 feet, to the Northeast corner of said MADDOX ACRES; thence North 87°49'40" West, departing said West line, along the North line of said subdivision, a distance of 1,020.02 feet, to the Northeast corner of Lot 3, of said subdivision; thence South 02°34'12" West, departing said North line, along the East line of said Lot 3, a distance of 295.01 feet, to the Southeast corner of said Lot 3, said point also being a point on the North Right-of-Way line of 16th Street, as now established; thence North 87°59'13" West, departing said East lot line, along said North Right-of-Way line, a distance of 130.00 feet, to a point at the Southwest corner of said Lot 3; thence North 02°33'49" East, departing said North Right-of-Way line, along the West line of said Lot 3, a distance of 295.37 feet, to the Northwest corner of said Lot 3, said point also being on said North line of MADDOX ACRES; thence North 87°49'40" West, departing said West Lot line, along said North line a distance of 357.53 feet, to a point on the East Right-of-Way line of Missouri State Highway No. 291, as now established; thence North 26°18'22" West, along said East Right-of-Way line, a distance of 55.42 feet; thence North 26°59'32" West, continuing along said East Right-of-Way line, a distance of 256.78 feet; thence North 26°51'12" West, continuing along said East Right-of-Way line, to a point on a non-tangent curve; thence continuing along said East Right-of-Way line, along a curve to the right, having a radius of 1,707.58 feet, a chord bearing of North 18°02'37" West, a central angle of 13°09'41", and an arc length of 392.24 feet; thence North 32°13'27" East, a distance of 61.84 feet, to a point on the South Right-of-Way line of Bailey Road established by a Right-of-Way deed recorded as Instrument Number 2010E0113177; thence South 87°49'40" East, along said South Right-of-Way line, a distance of 1,930.59 feet, to the POINT OF BEGINNING, containing 2,171,524.67 square feet or 49.85 acres.

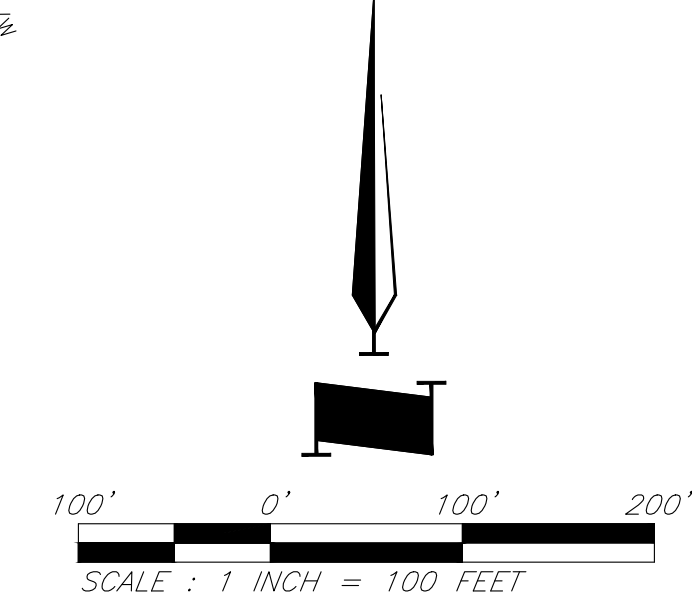

Rezoning Exhibit