


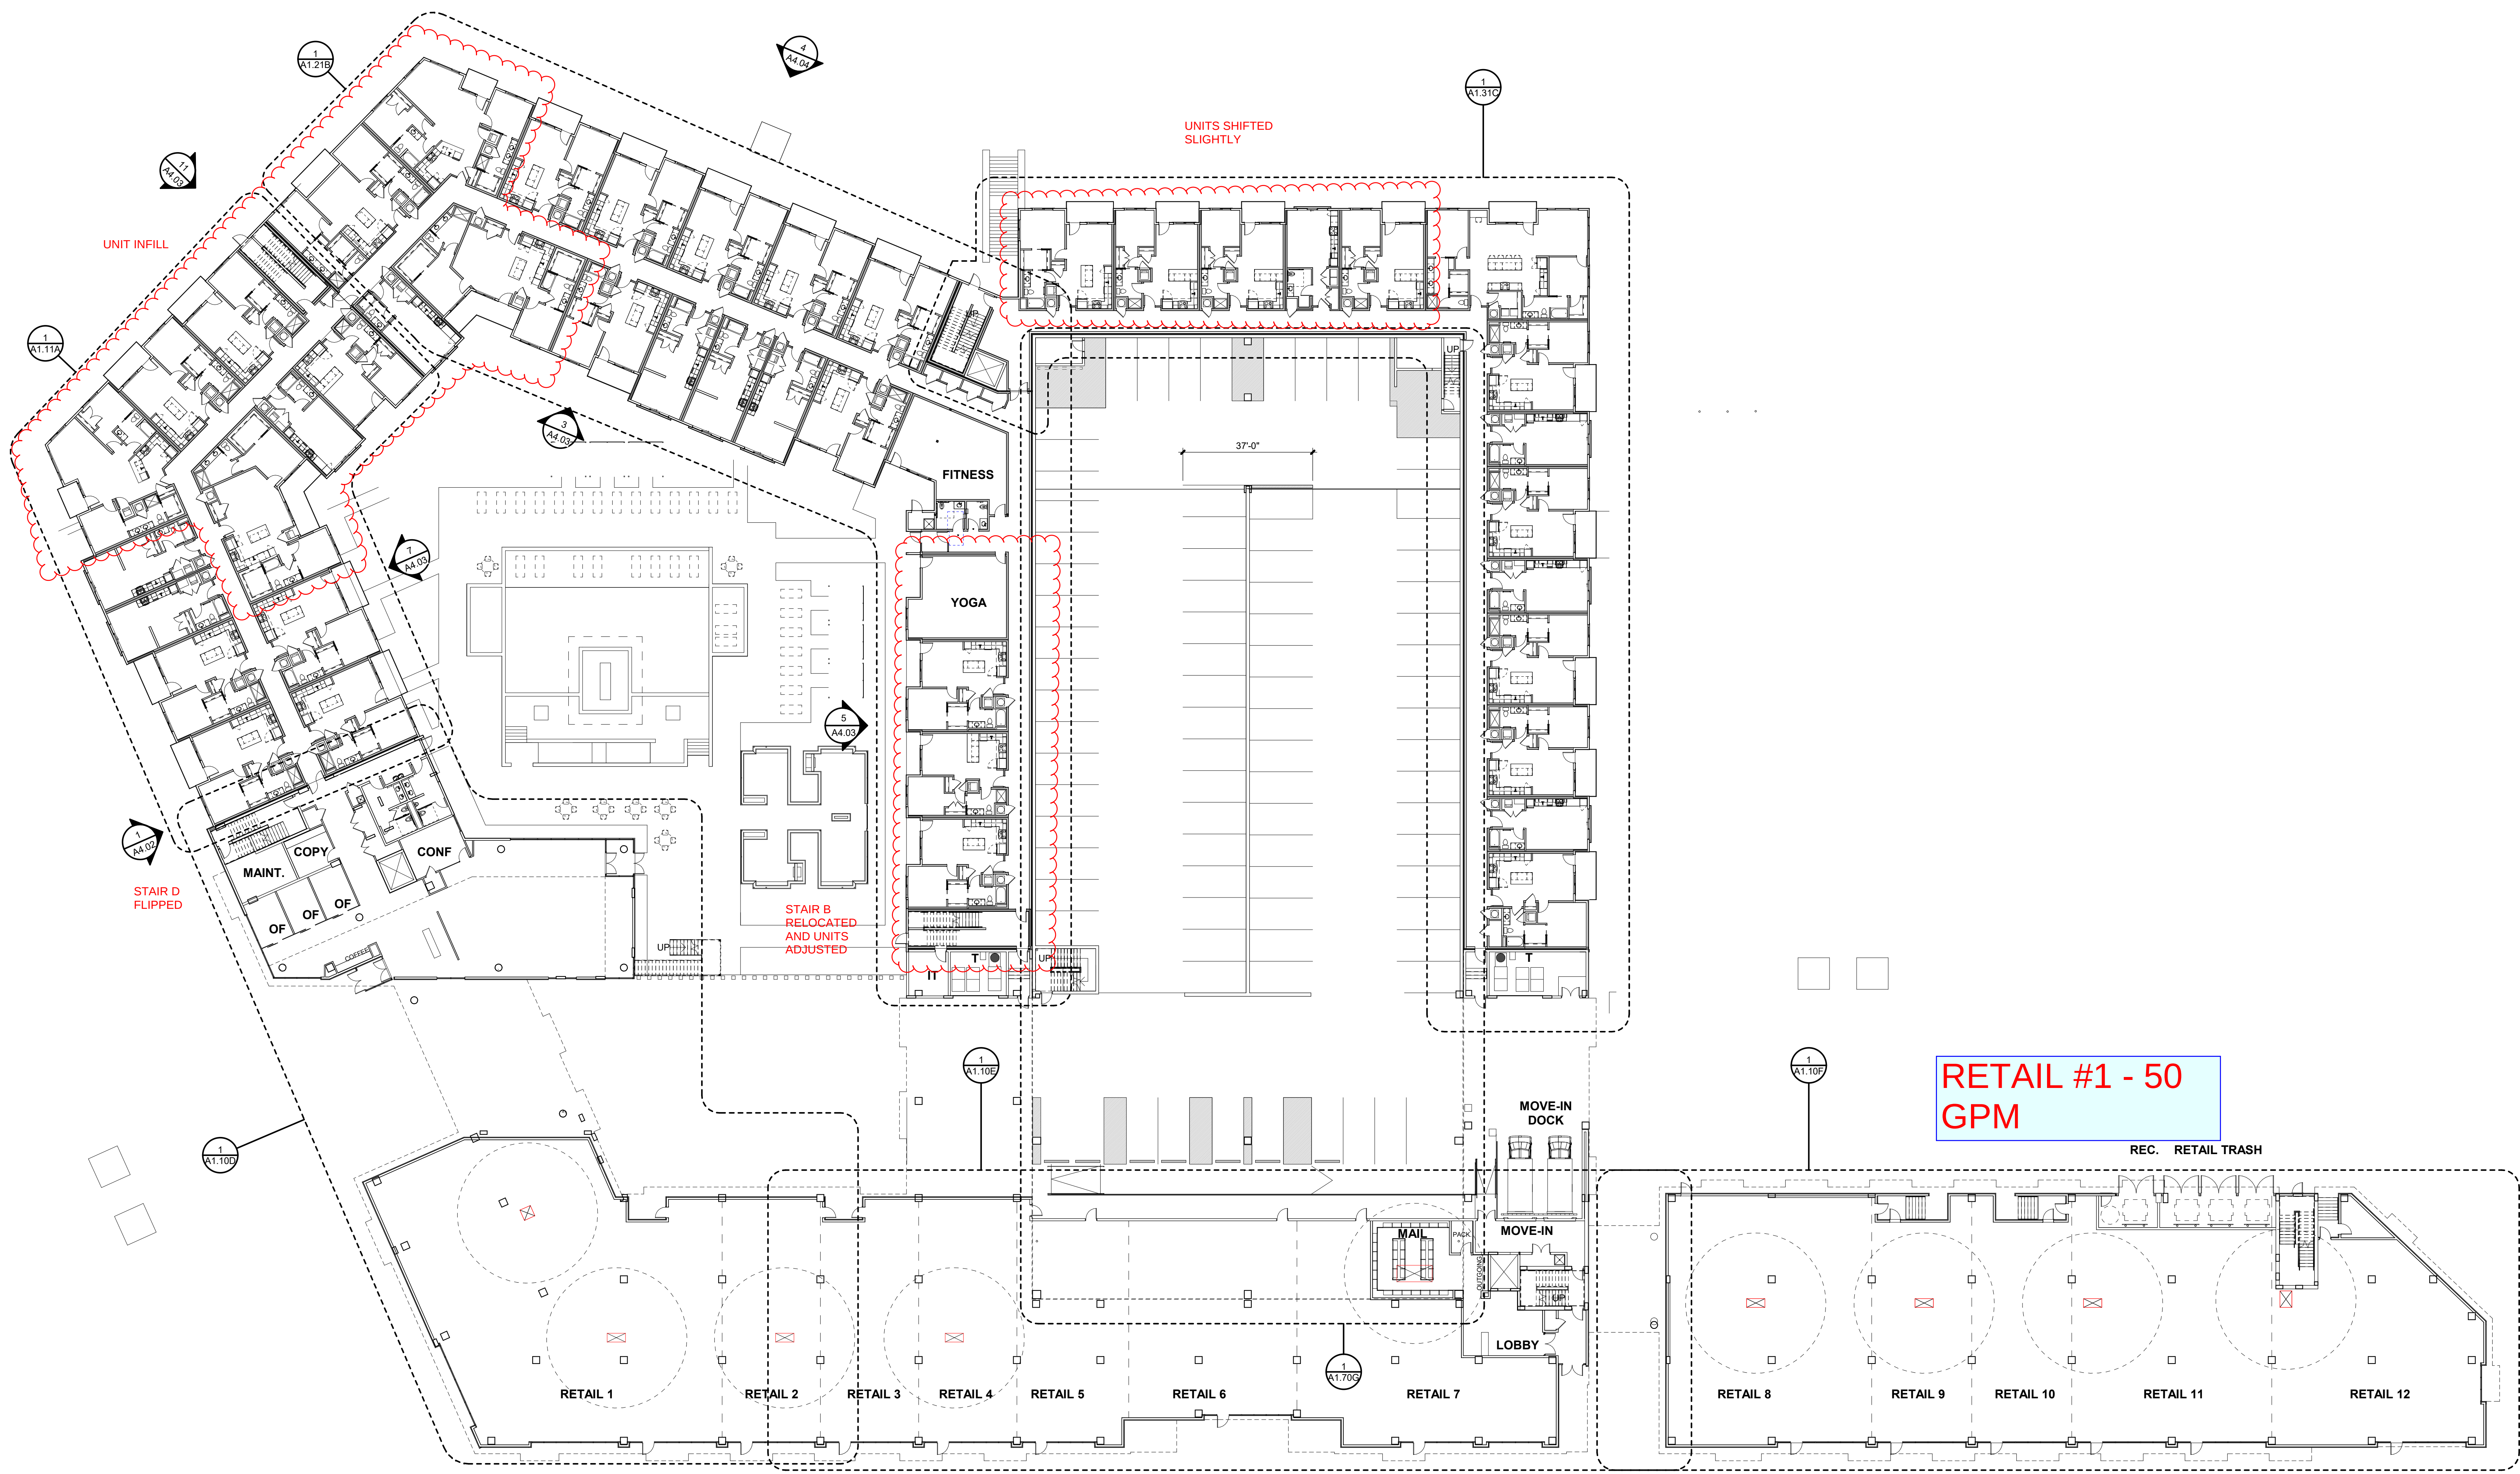

RETAIL #2 PLUS
HOUSE - 60
GPM

RETAIL #1 - 50
GPM