


REFERENCE PLAN

**K1-Speed**  
**Typical Franchise Signage Exhibits**  
Owner to coordinate with K1 Corporate  
on exact signage design and fabrication.

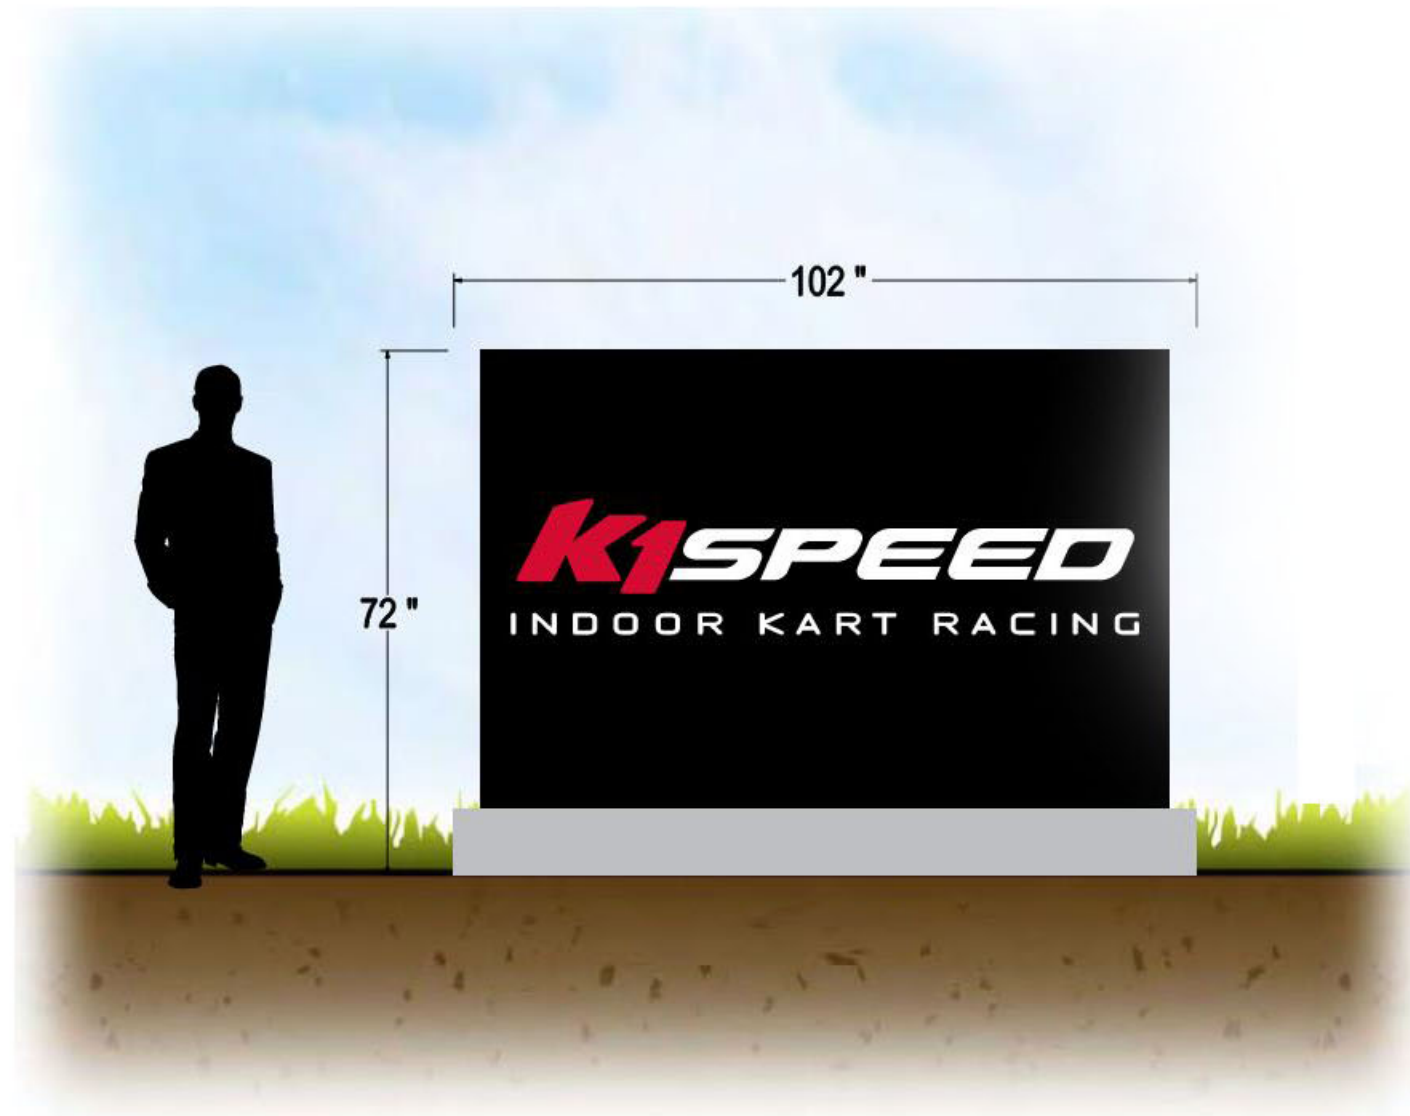

### **SINGLE TENANT MONUMENT**

---

Height of sign: 6' - 0"

Width of sign: 8' - 6"

Total square feet: 51'

#### **Construction:**

- 1: **Monument Structure:** Fabricated aluminum sign cabinet with paint finish and internal illumination.
- 2: **Graphics:** Routed out logo with backed up acrylic graphics.
- 3: **Mounting:** Mounts to below grade concrete footing.
- 4: **Electrical:** 120 volt 20 amp dedicated electrical circuit to within 10' of sign by others.





SIZE	H	W	SQUARE FOOTAGE
48" x 278"	48"	278"	93 Sq. Ft.

**SIZING AND SQUARE FOOTAGE CHART**


### ILLUMINATED CHANNEL LETTERS

**Construction:**

- 1: **'K1 SPEED' Channel Letters:** 5" deep face lit aluminum channel letters with black returns and trim cap.
- 2: **Background Cloud:** 1/8" thick black ACM panels fabricated in 8' sections.
- 3: **Mounting:** Channel Letters and Cloud mount flush to wall with mechanical fasteners, DS tape and silicone as required.
- 4: **Electrical:** Transformer is contained in electrical enclosure mounted below roof line (See Figure 3).  
Primary electrical requirement: 120 volt 20 amp dedicated circuit installed within 10' of sign by others.

**FIGURE 3 - FACE LIT CHANNEL LETTERS WITH LED ILLUMINATION DETAIL**

- |                         |                            |
|-------------------------|----------------------------|
| 1 .040" ALUMINUM RETURN | 10 SECONDARY CONDUIT       |
| 2 TRIM CAP              | 11 ELECTRICAL ENCLOSURE    |
| 3 3/16" ACRYLIC FACE    | 12 SECONDARY CLASS 2 CABLE |
| 4 LED MODULE            | 13 PRIMARY CABLE           |
| 5 .040" ALUMINUM BACK   | 14 DISCONNECT SWITCH       |
| 6 TRIM CAP SCREW        | 15 GROUND                  |
| 7 1/4" DRAIN HOLES      | 16 POWER SUPPLY            |
| 8 #10 FASTENER          | 17 PRIMARY POWER 120V      |
| 9 WALL FASCIA           | 18 PRIMARY CONDUIT         |

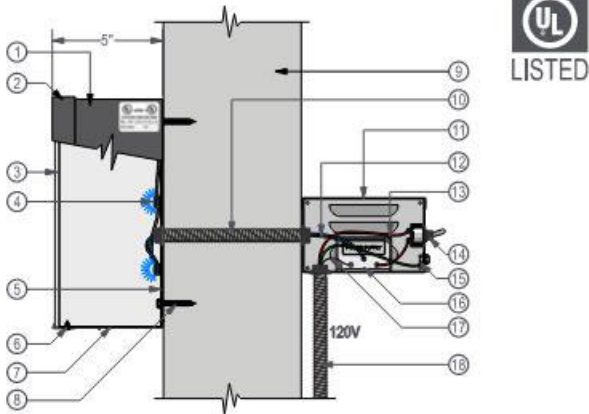




SIZE	H1	H2	H3	W	SQUARE FOOTAGE
79" x 347"	60"	11.9"	79"	347"	190 Sq. Ft.


SIZING AND SQUARE FOOTAGE CHART

### ILLUMINATED CHANNEL LETTERS WITH TAGLINE

**Construction:**

- 1: **'K1 SPEED' Channel Letters:** 5" deep face lit aluminum channel letters with black returns and trim cap.
- 2: **Background Cloud:** 1/8" thick black ACM panels fabricated in 8' sections.
- 3: **'INDOOR KART RACING' Letters:** Flat cut-out ACM letters.
- 4: **Mounting:** Channel Letters, Cloud and FCOs mount flush to wall with mechanical fasteners, DS tape and silicone as required.
- 5: **Electrical:** Transformer is contained in electrical enclosure mounted below roof line (See Figure 1).  
Primary electrical requirement: 120 volt 20 amp dedicated circuit installed within 10' of sign by others.

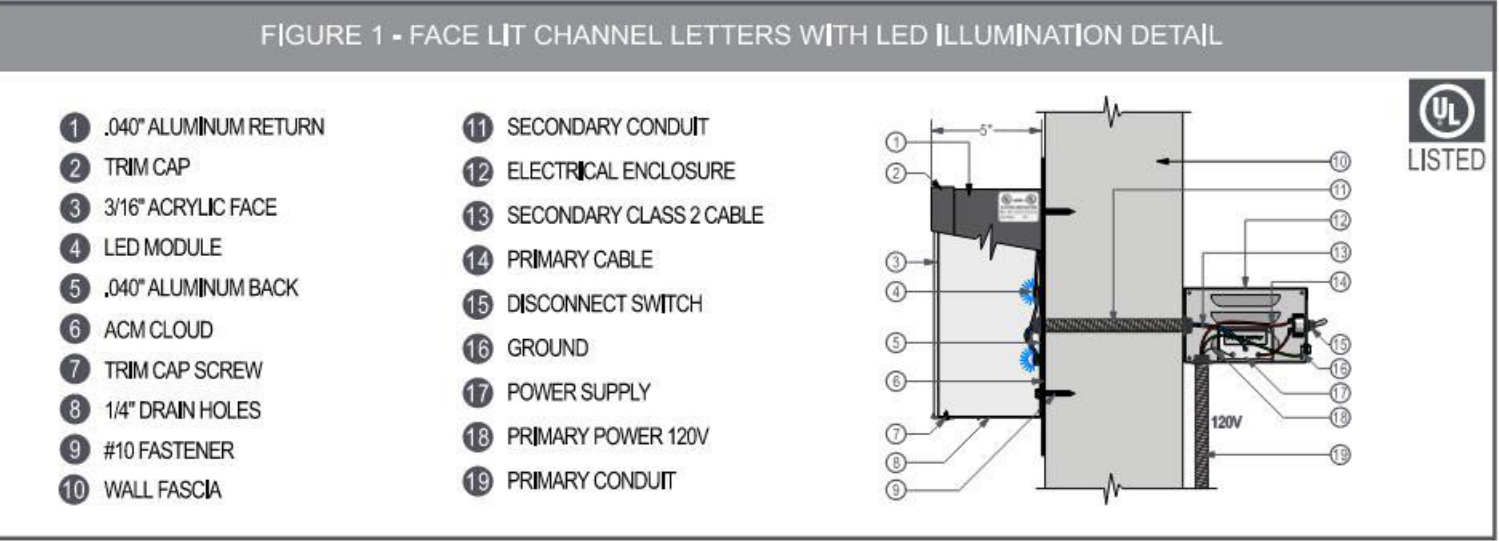

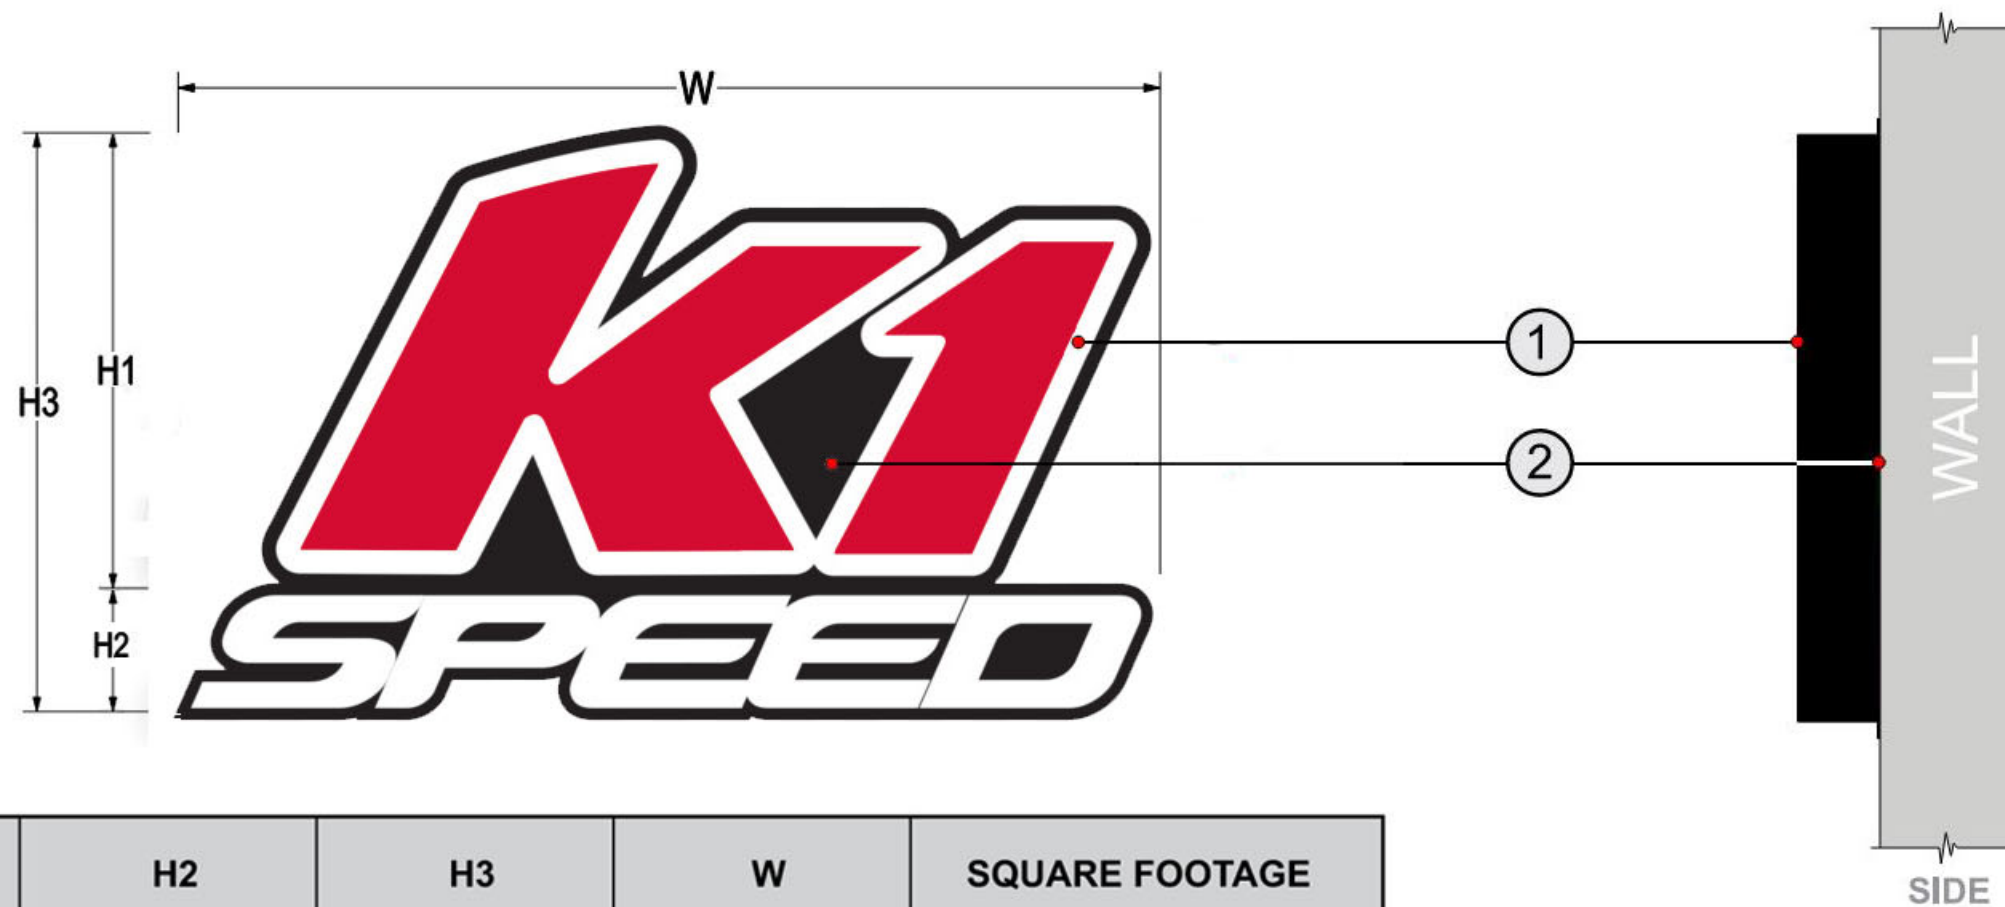

SIZE	H1	H2	H3	W	SQUARE FOOTAGE
88" x 126"	72"	16"	88"	126"	77 Sq. Ft.

SIZING AND SQUARE FOOTAGE CHART


### ILLUMINATED CHANNEL LETTERS

**Construction:**


- 1: **'K1 SPEED' Channel Letters:** 5" deep face lit aluminum channel letters with black returns and trim cap.
- 2: **Background Cloud:** 1/8" thick black ACM panels fabricated in 8' sections.
- 3: **Mounting:** Channel Letters and Cloud mount flush to wall with mechanical fasteners, DS tape and silicone as required.
- 4: **Electrical:** Transformer is contained in electrical enclosure mounted below roof line (See Figure 3).  
Primary electrical requirement: 120 volt 20 amp dedicated circuit installed within 10' of sign by others.

FIGURE 3 - FACE LIT CHANNEL LETTERS WITH LED ILLUMINATION DETAIL

- |                         |                            |
|-------------------------|----------------------------|
| 1 .040" ALUMINUM RETURN | 10 SECONDARY CONDUIT       |
| 2 TRIM CAP              | 11 ELECTRICAL ENCLOSURE    |
| 3 3/16" ACRYLIC FACE    | 12 SECONDARY CLASS 2 CABLE |
| 4 LED MODULE            | 13 PRIMARY CABLE           |
| 5 .040" ALUMINUM BACK   | 14 DISCONNECT SWITCH       |
| 6 TRIM CAP SCREW        | 15 GROUND                  |
| 7 1/4" DRAIN HOLES      | 16 POWER SUPPLY            |
| 8 #10 FASTENER          | 17 PRIMARY POWER 120V      |
| 9 WALL FASCIA           | 18 PRIMARY CONDUIT         |

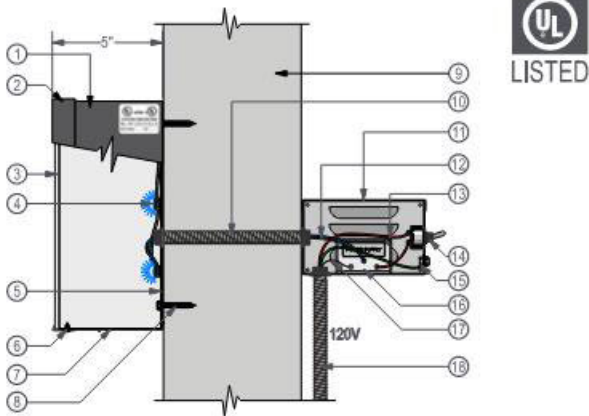



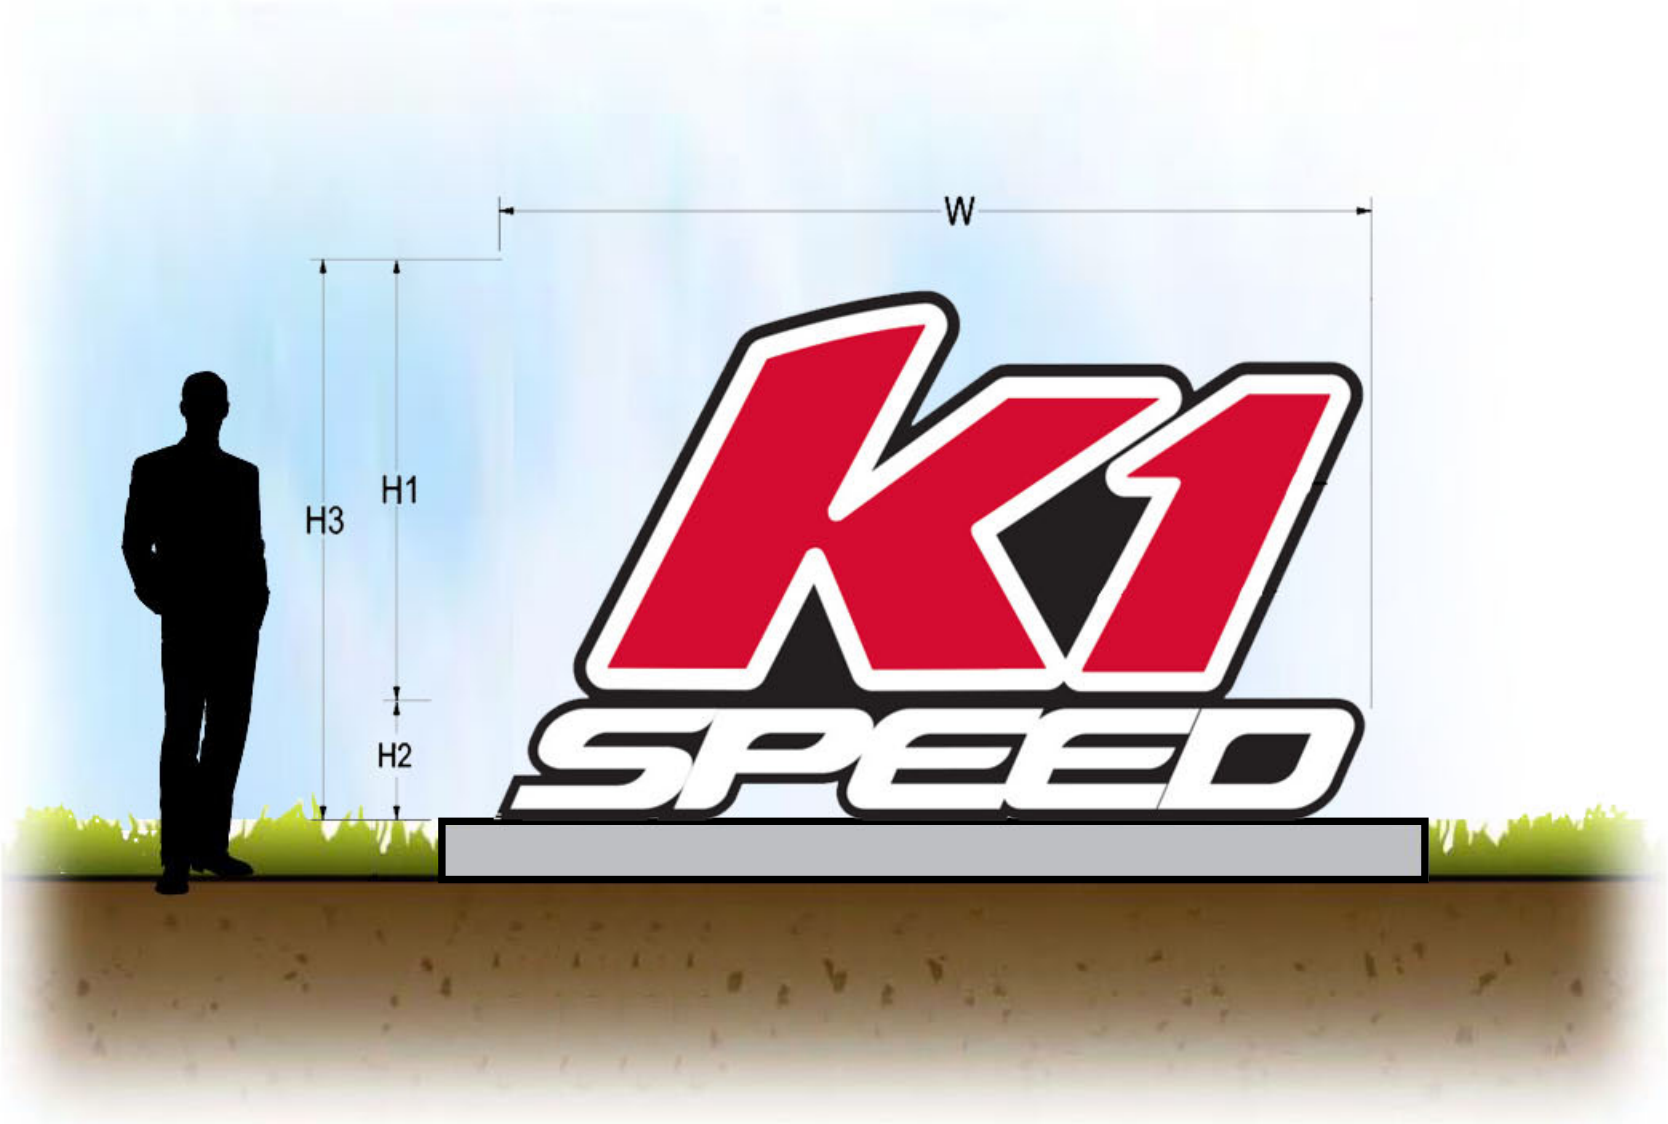

FREESTANDING PHOTO-OP DISPLAY

- Construction:
- 1: **Monument Structure:** Fabricated aluminum sign cabinet with paint finish and internal illumination.
  - 2: **Graphics:** Routed out logo with backed up acrylic graphics.
  - 3: **Mounting:** Mounts to below grade concrete footing.
  - 4: **Electrical:** 120 volt 20 amp dedicated electrical circuit to within 10' of sign by others.

ITEM #	SIZE	H1	H2	H3	W	SQUARE FOOTAGE
C--	88" x 126"	72"	16"	88"	126"	77 Sq. Ft.

SIZING AND SQUARE FOOTAGE CHART