




CRACK SHACK

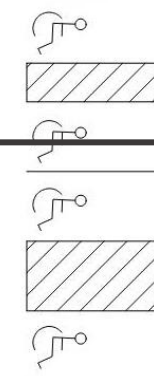

SOUTHERN CALIFORNIA FRIED CHICKEN

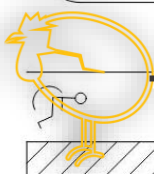


GENUINE DETROIT-STYLE PIZZA — **VIA313**

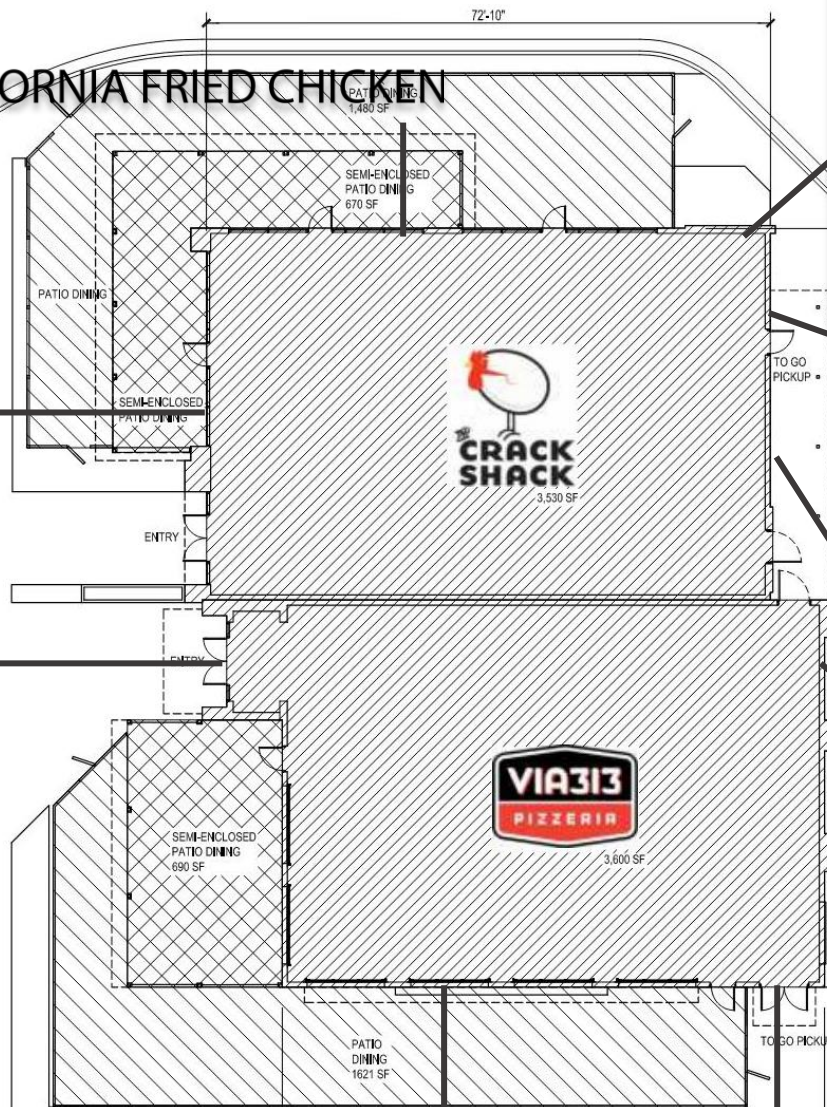

TAKE AWAY



CRACK SHACK

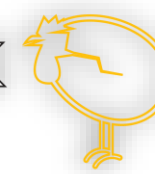

Outdoor Signage The Crack Shack

Pan Channel Letters

- STANDARD FEATURES:**
- Exterior Cabinets: Black 0.40 aluminum returns - 5" with 0.63 aluminum back
 - 1" Black trim cap
 - Faces: White Acrylic
 - Illumination: L.E.D. Lighting
- INSTALLATION:**
- Mounted through stucco to wood wall into studs
 - 3/16" x 4" STS Grabber Screws
 - 3/16" Cement Anchors
- ELECTRICAL:**
- Carries UL listings

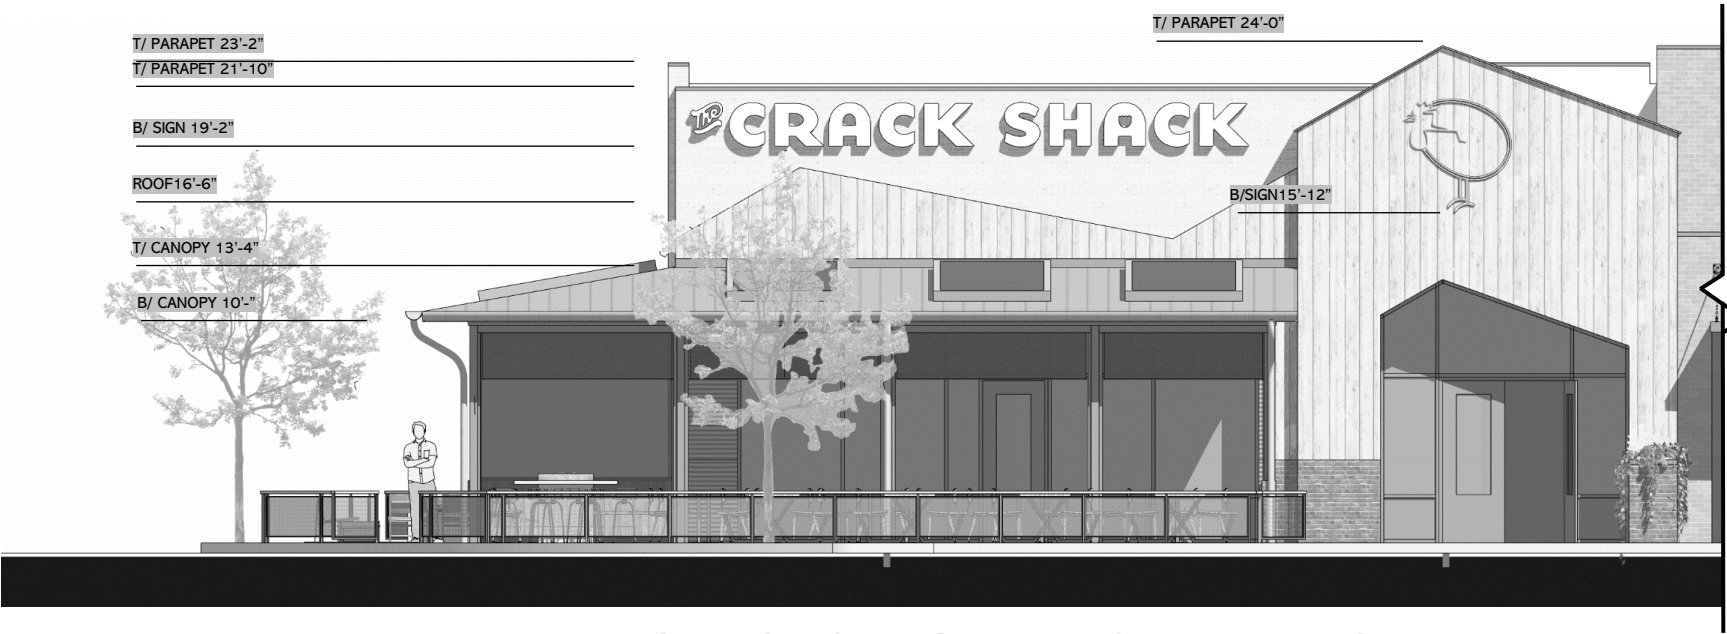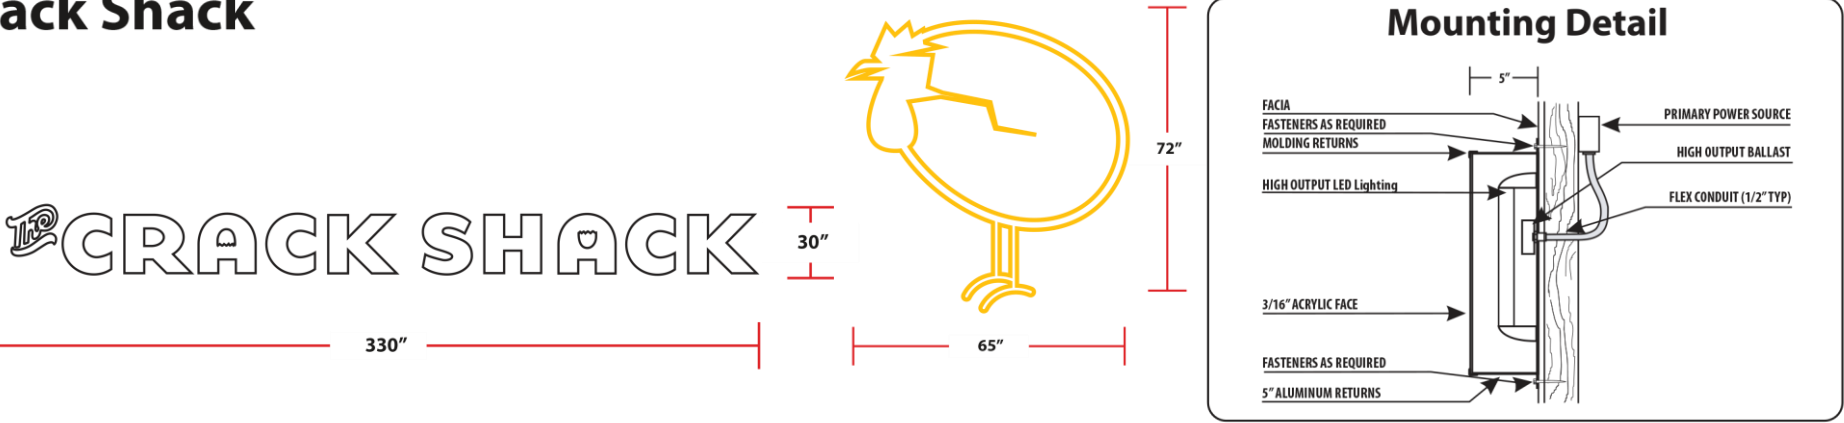

CRACK SHACK – WEST ELEVATION
 OUTDOOR SIGNAGE
 LEES SUMMIT, MO

Outdoor Signage - VIA313

STANDARD FEATURES:



- Exterior Cabinets: Black 0.63 aluminum returns - 6" with 0.063 aluminum back & 2"x2" angle for structure
- Integral retainers with vinyl applied
- Faces: White Aluminum with Pan Channel Letters with bulbs and Neon
- Illumination: L.E.D. Lighting with 11 watt bulbs that chase
- Background Black 0.80 aluminum with 0.25"x2" Aluminum plate for mounting letters

INSTALLATION:

- Mounted through Roof beam and truss
- 3/8" All Thread and Strut 6 POINTS

ELECTRICAL:

- Carries UL listings

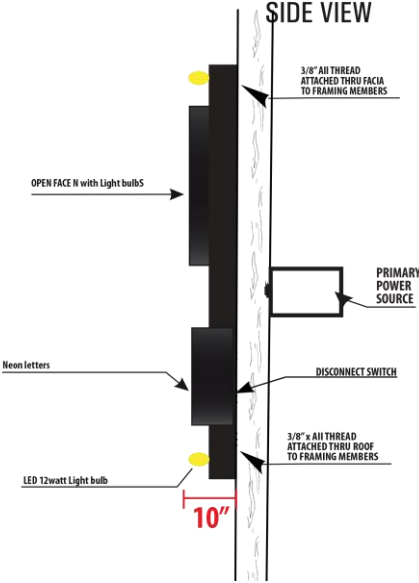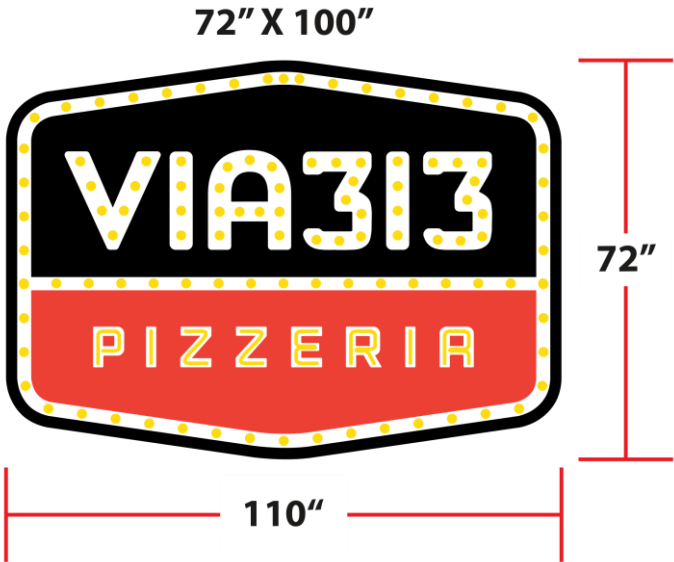

VIA313 – WEST ELEVATION
OUTDOOR SIGNAGE
LEES SUMMIT, MO

Outdoor Signage The Crack Shack

Pan Channel Letters

STANDARD FEATURES:



- Exterior Cabinets: Black 0.40 aluminum returns - 5" with 0.63 aluminum back
- 1" Black trim cap
- Faces: White Acrylic
- Illumination: L.E.D. Lighting

INSTALLATION:

- Mounted through stucco to wood wall into studs
- 3/16" x 4" STS Grabber Screws
- 3/16" Cement Anchors


ELECTRICAL:

- Carries UL listings

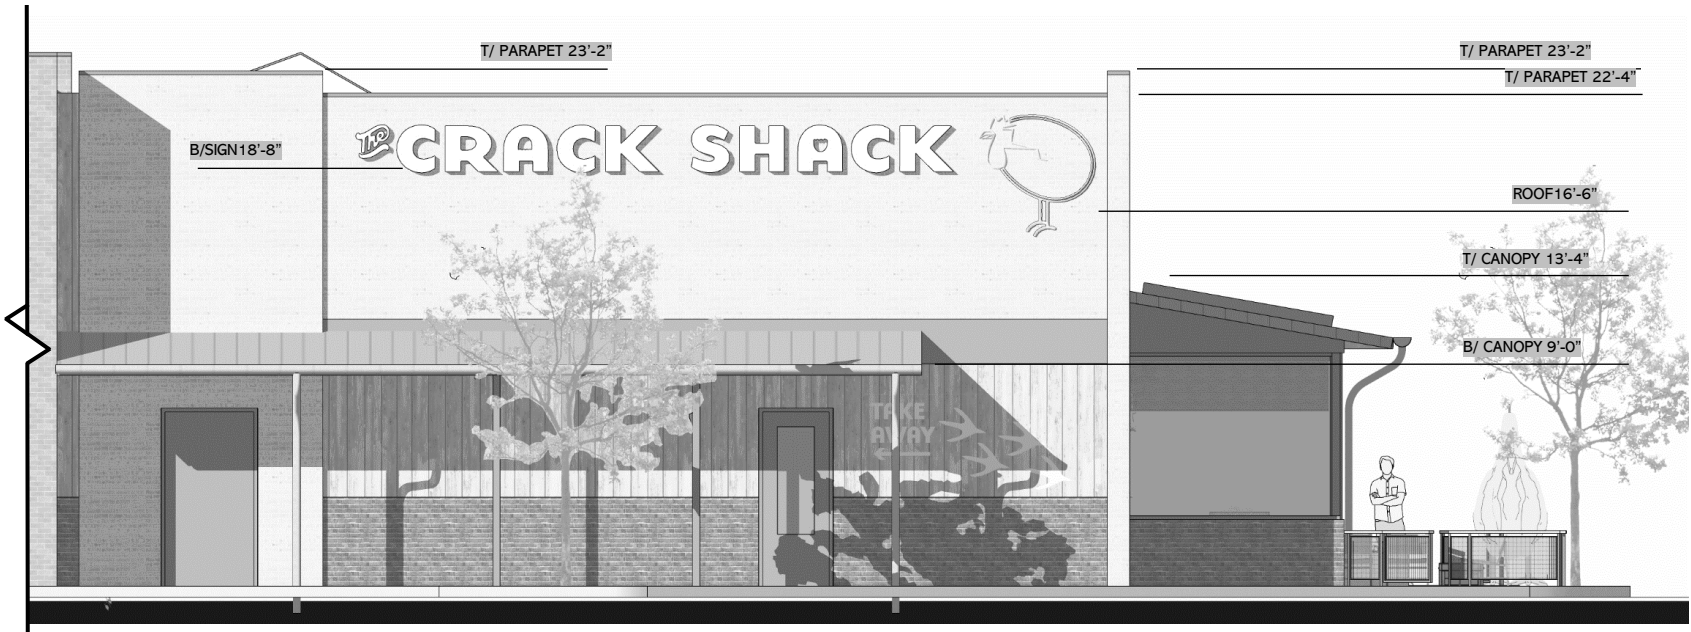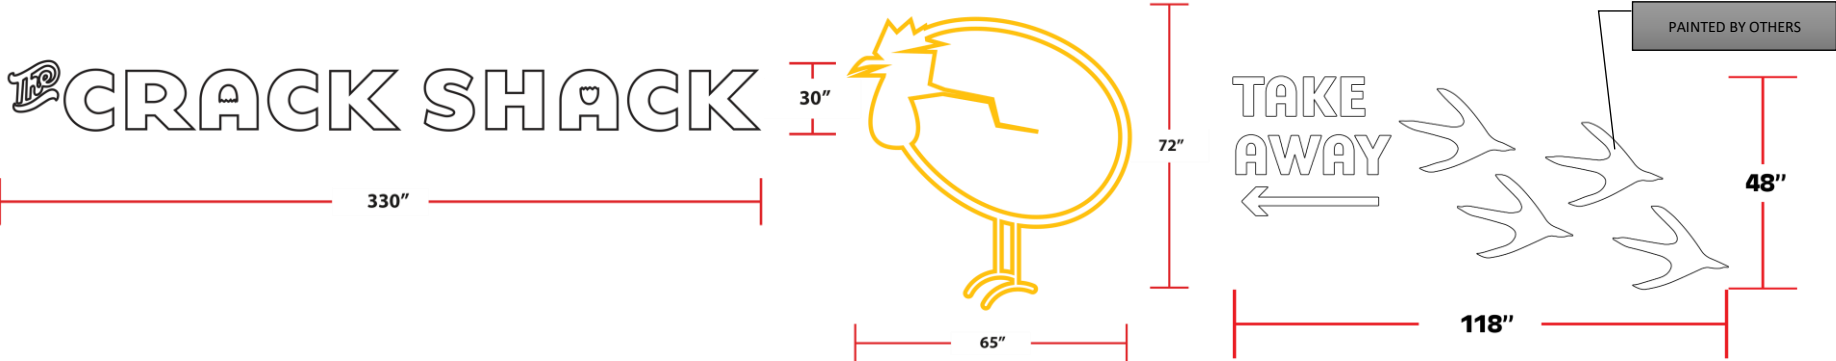

CRACK SHACK – EAST ELEVATION
OUTDOOR SIGNAGE

LEES SUMMIT, MO

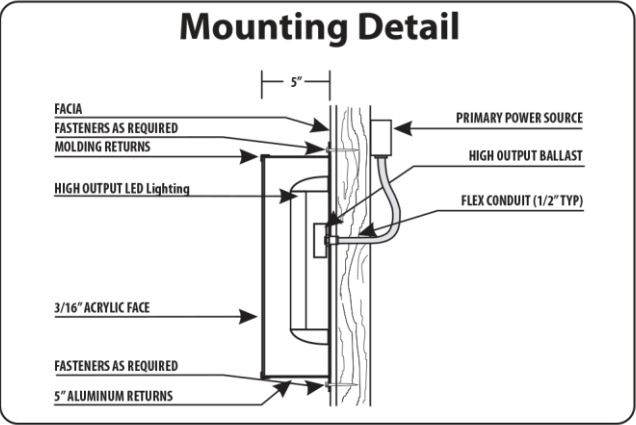

Outdoor Signage - VIA313

STANDARD FEATURES:




- Exterior Cabinets: Black 0.63 aluminum returns - 6" with 0.063 aluminum back & 2"x2" angle for structure
- Integral retainers with vinyl applied
- Faces: White Aluminum with Pan Channel Letters with bulbs and Neon
- Illumination: L.E.D. Lighting with 11 watt bulbs that chase
- Background Black 0.80 aluminum with 0.25"x2" Aluminum plate for mounting letters

INSTALLATION:

- Mounted through Roof beam and truss
- 3/8" All Thread and Strut 6 POINTS

ELECTRICAL:

- Carries UL listings

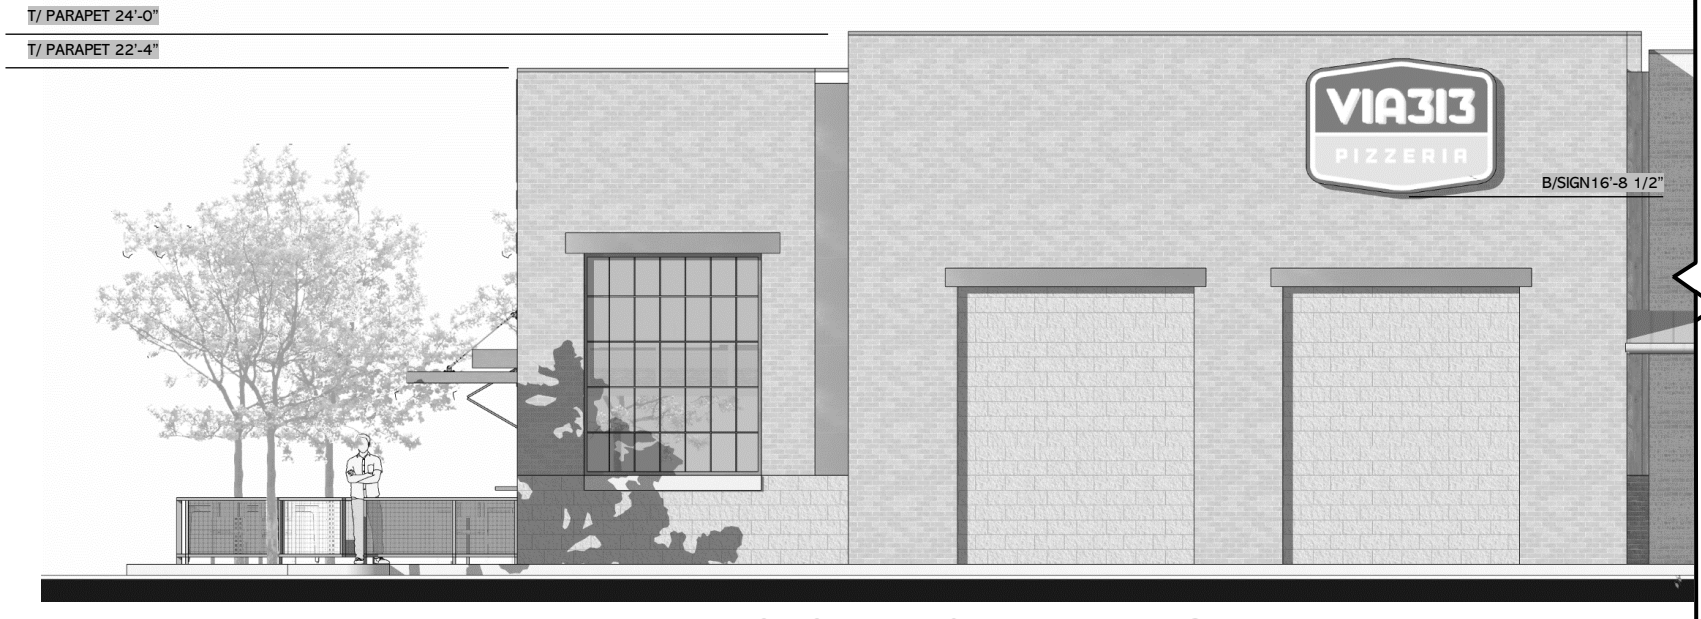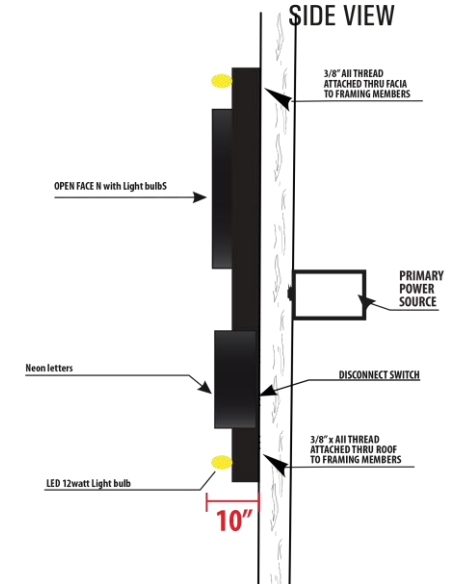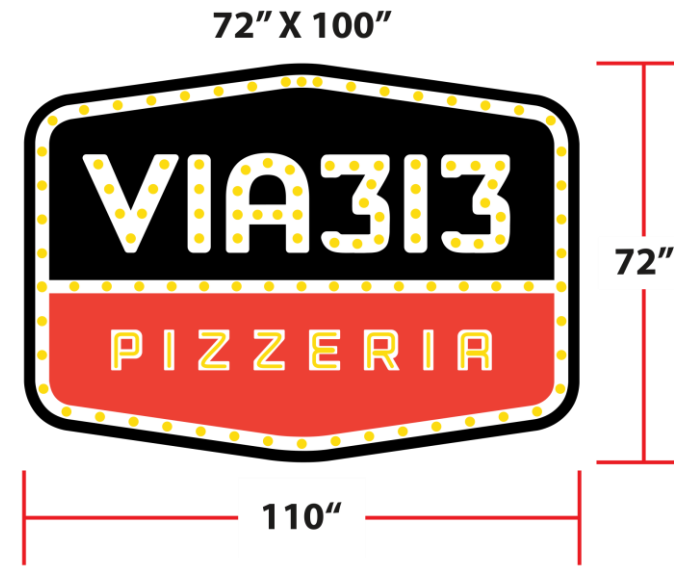

VIA313 – EAST ELEVATION OUTDOOR SIGNAGE

LEES SUMMIT, MO


SOUTHERN CALIFORNIA FRIED CHICKEN

612"

21"

PAINTED BY OTHERS

PAINTED BY OTHERS

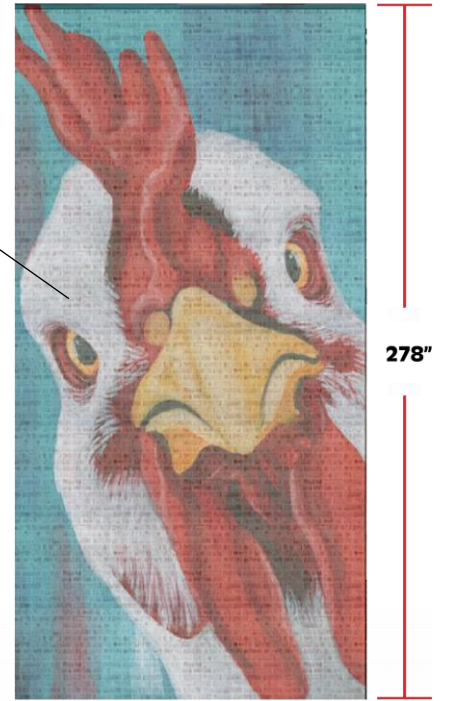

278"

140"

T/ PARAPET 24'-0"
T/ PARAPET 23'-2"
T/ PARAPET 22'-2"

B/SIGN 19'-2"

SOUTHERN CALIFORNIA FRIED CHICKEN

ROOF 16'-6"


T/ CANOPY 13'-4"

B/ CANOPY 10'-"



CRACK SHACK – NORTH ELEVATION OUTDOOR SIGNAGE

LEES SUMMIT, MO

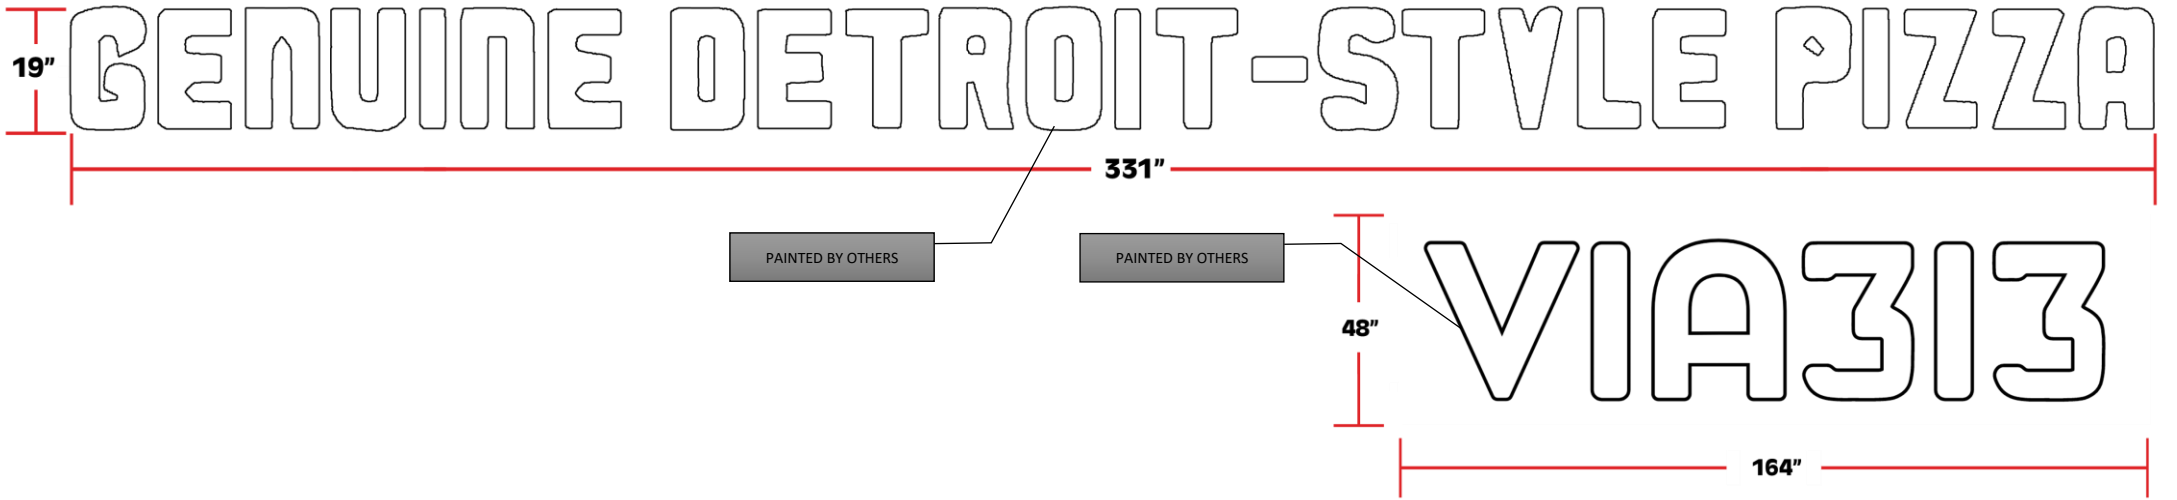

CRACK SHACK – SOUTH ELEVATION OUTDOOR SIGNAGE

LEES SUMMIT, MO

Outdoor Signage - VIA313

STANDARD FEATURES:




- Exterior Cabinets: Black 0.63 aluminum returns - 6" with 0.063 aluminum back & 2"x2" angle for structure
- Integral retainers with vinyl applied
- Faces: White Aluminum with Pan Channel Letters with bulbs and Neon
- Illumination: L.E.D. Lighting with 11 watt bulbs that chase
- Background Black 0.80 aluminum with 0.25"x2" Aluminum plate for mounting letters

INSTALLATION:

- Mounted through Roof beam and truss
- 3/8" All Thread and Strut 6 POINTS

ELECTRICAL:

- Carries UL listings

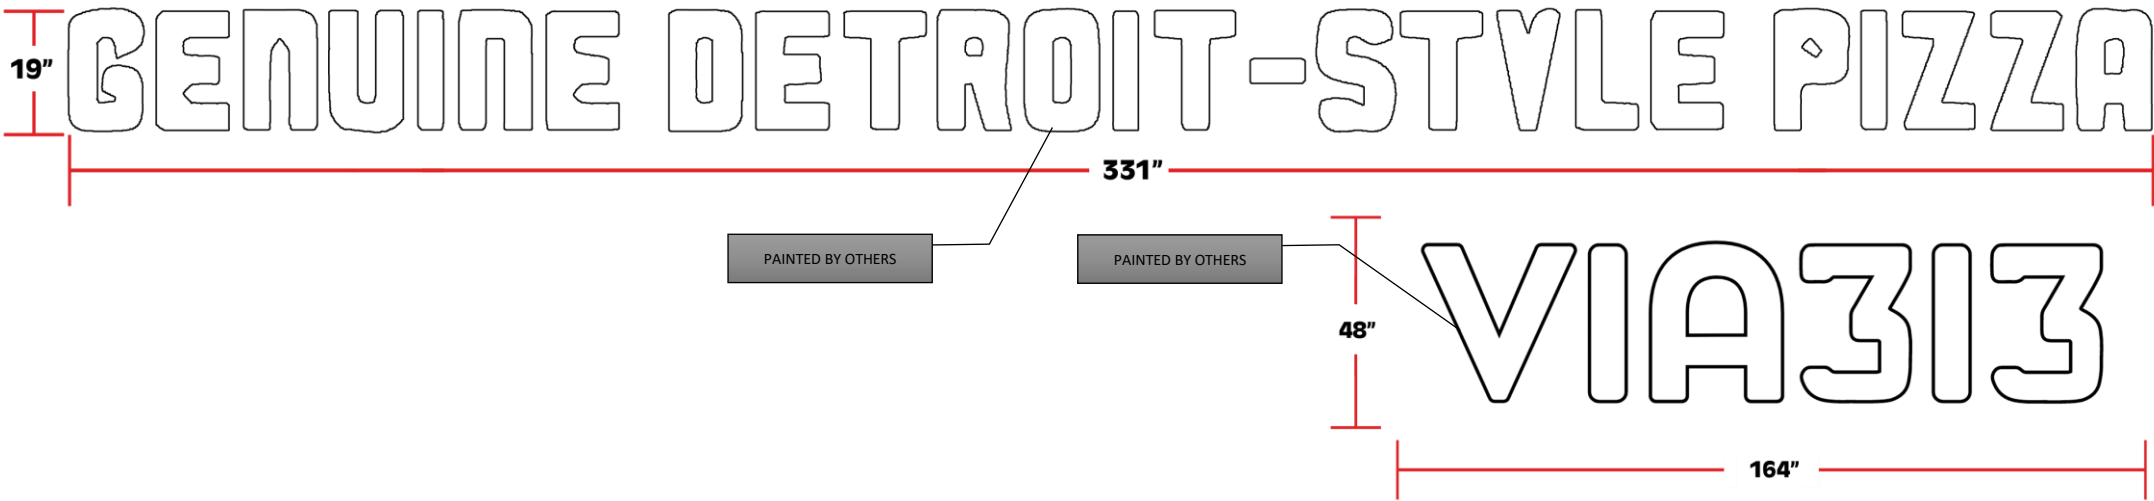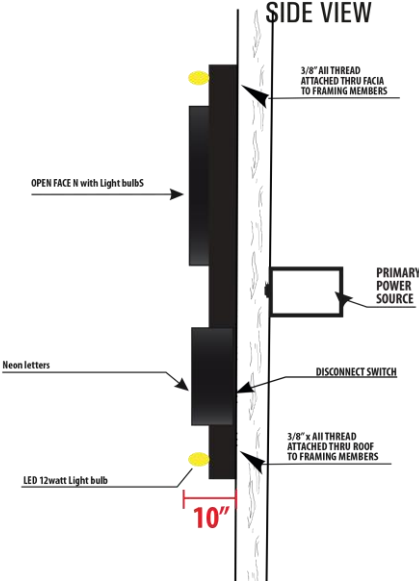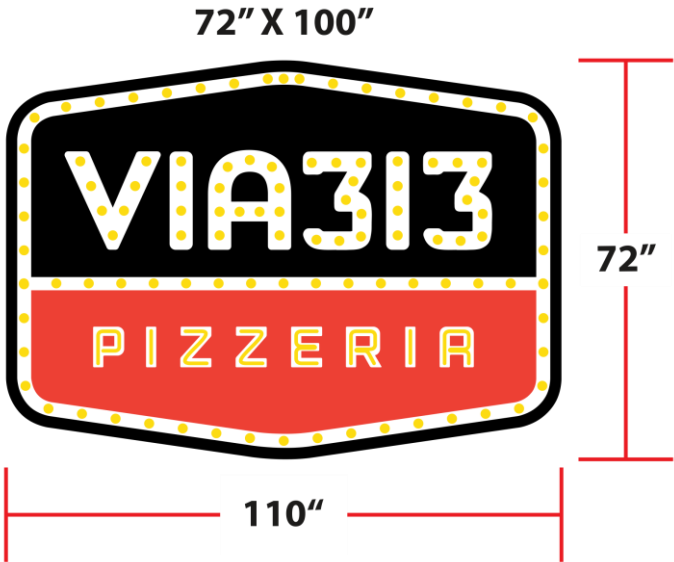

VIA313
OUTDOOR SIGNAGE
LEES SUMMIT, MO

Outdoor Signage The Crack Shack

Pan Channel Letters

STANDARD FEATURES:

- Exterior Cabinets: Black 0.40 aluminum returns - 5" with 0.63 aluminum back
- 1" Black trim cap
- Faces: White Acrylic
- Illumination: L.E.D. Lighting

INSTALLATION:

- Mounted through stucco to wood wall into studs
- 3/16" x 4" STS Grabber Screws
- 3/16" Cement Anchors

ELECTRICAL:

- Carries UL listings

