


10-YEAR HGL _____
 100-YEAR HGL _____

 COMPACTED FILL TO BE PLACED A MINIMUM OF 18" ABOVE TOP OF PIPE PRIOR TO PIPE EXCAVATION

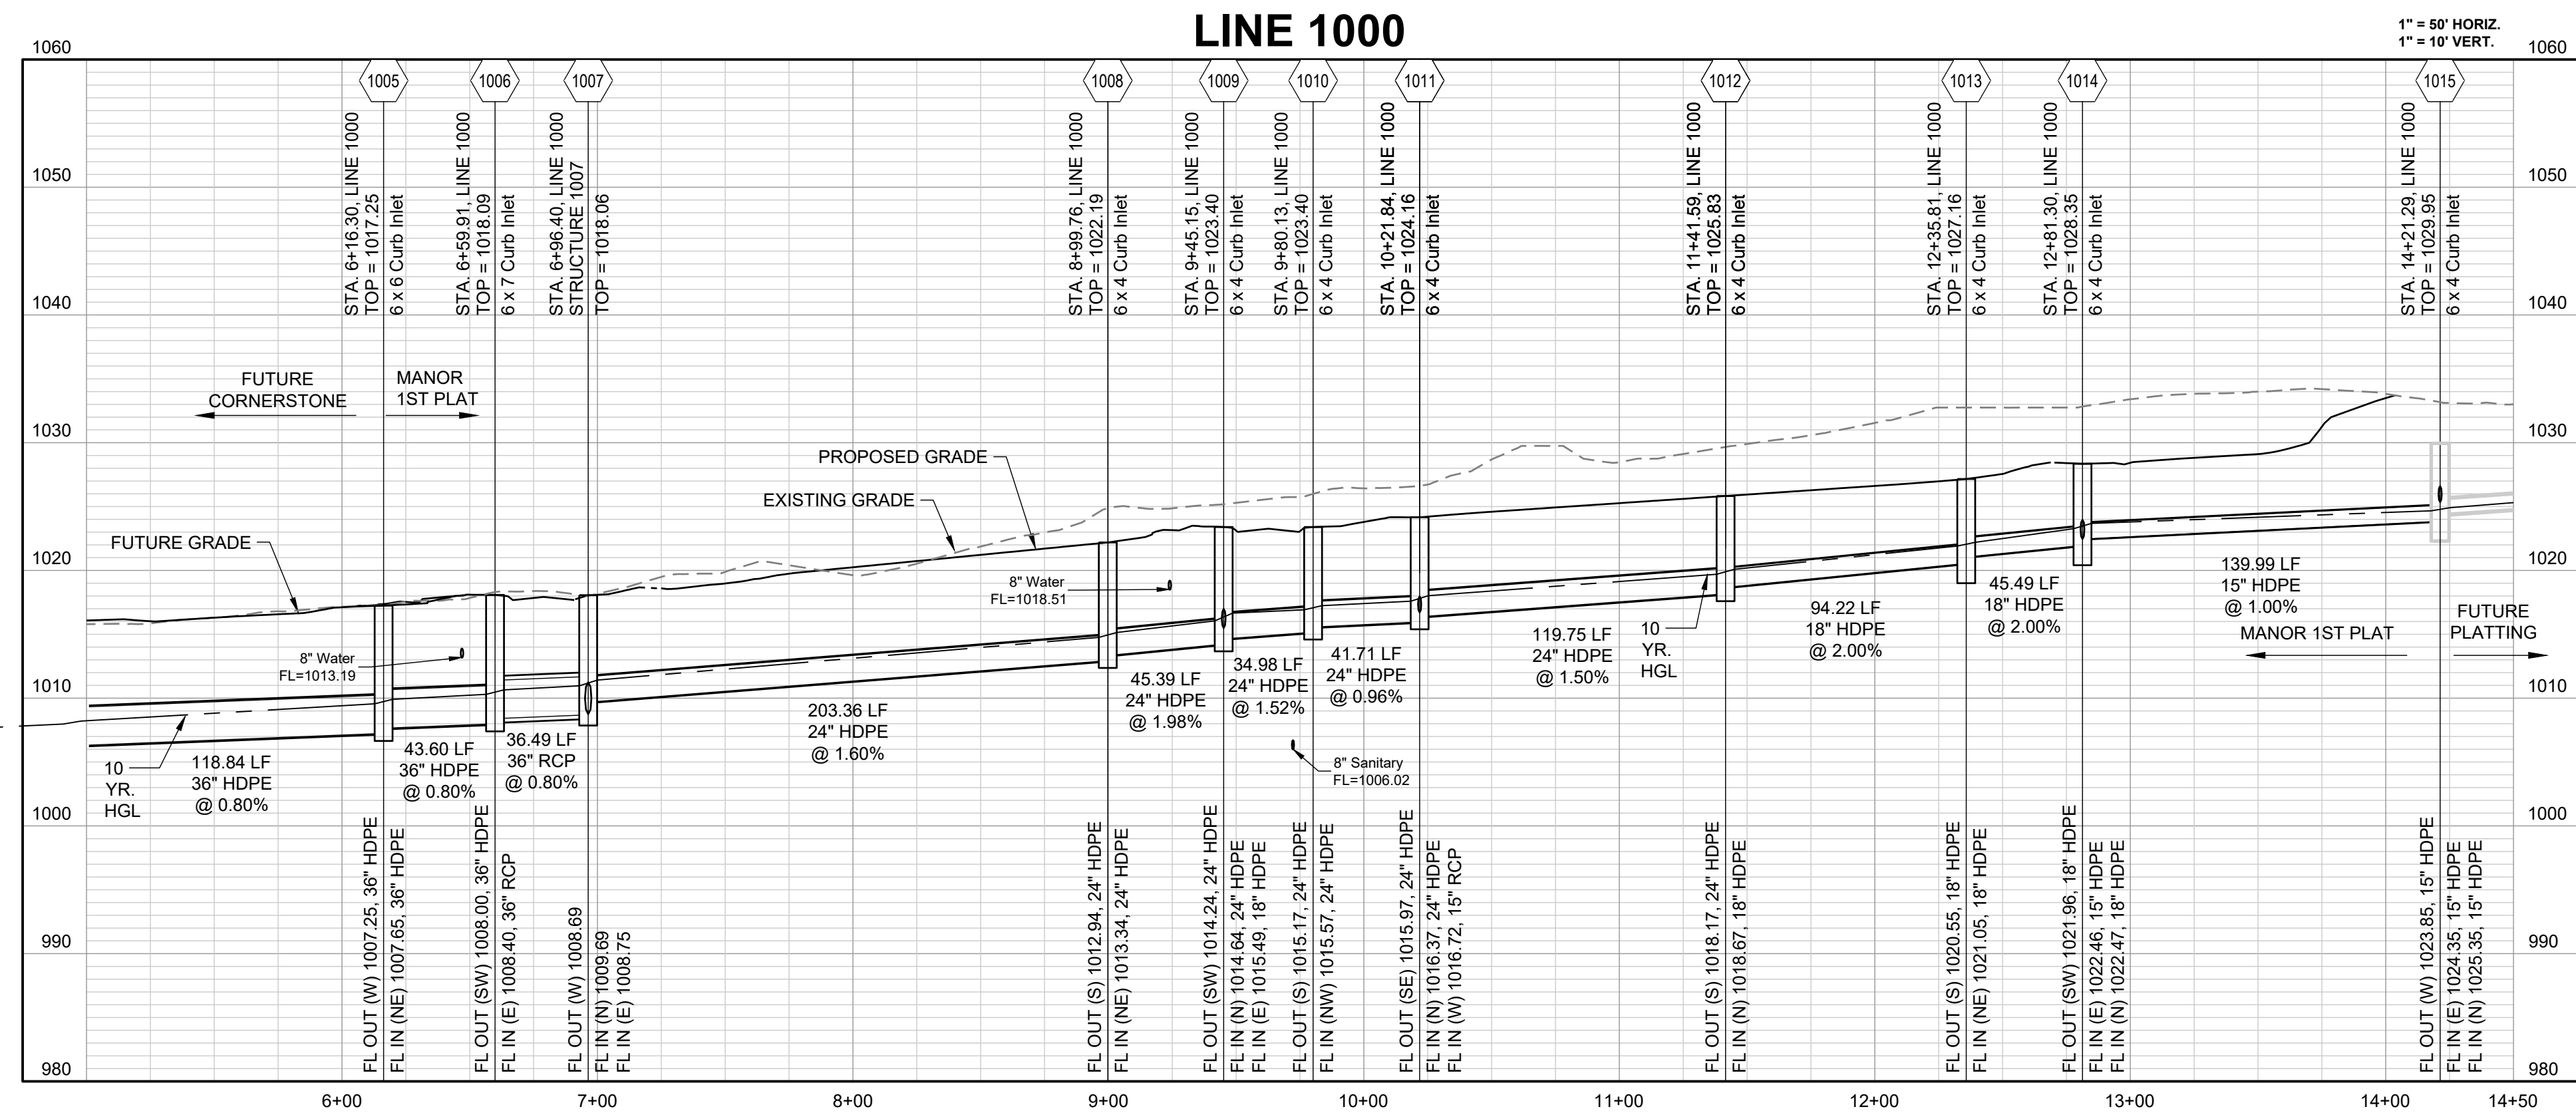

REVISION DATE	DESCRIPTION
01/21/2022	City Comments dated 12/19/2021
04/20/2022	City Comments dated 02/14/2022
05/17/2022	City Comments dated 5/11/2022

STORM
 PROFILES 1

I:\PROJECTS\2021\12-130\3.0 Design\3.0 DWG Plans\6.0 SS\21-130-SS-STORM.dwg