


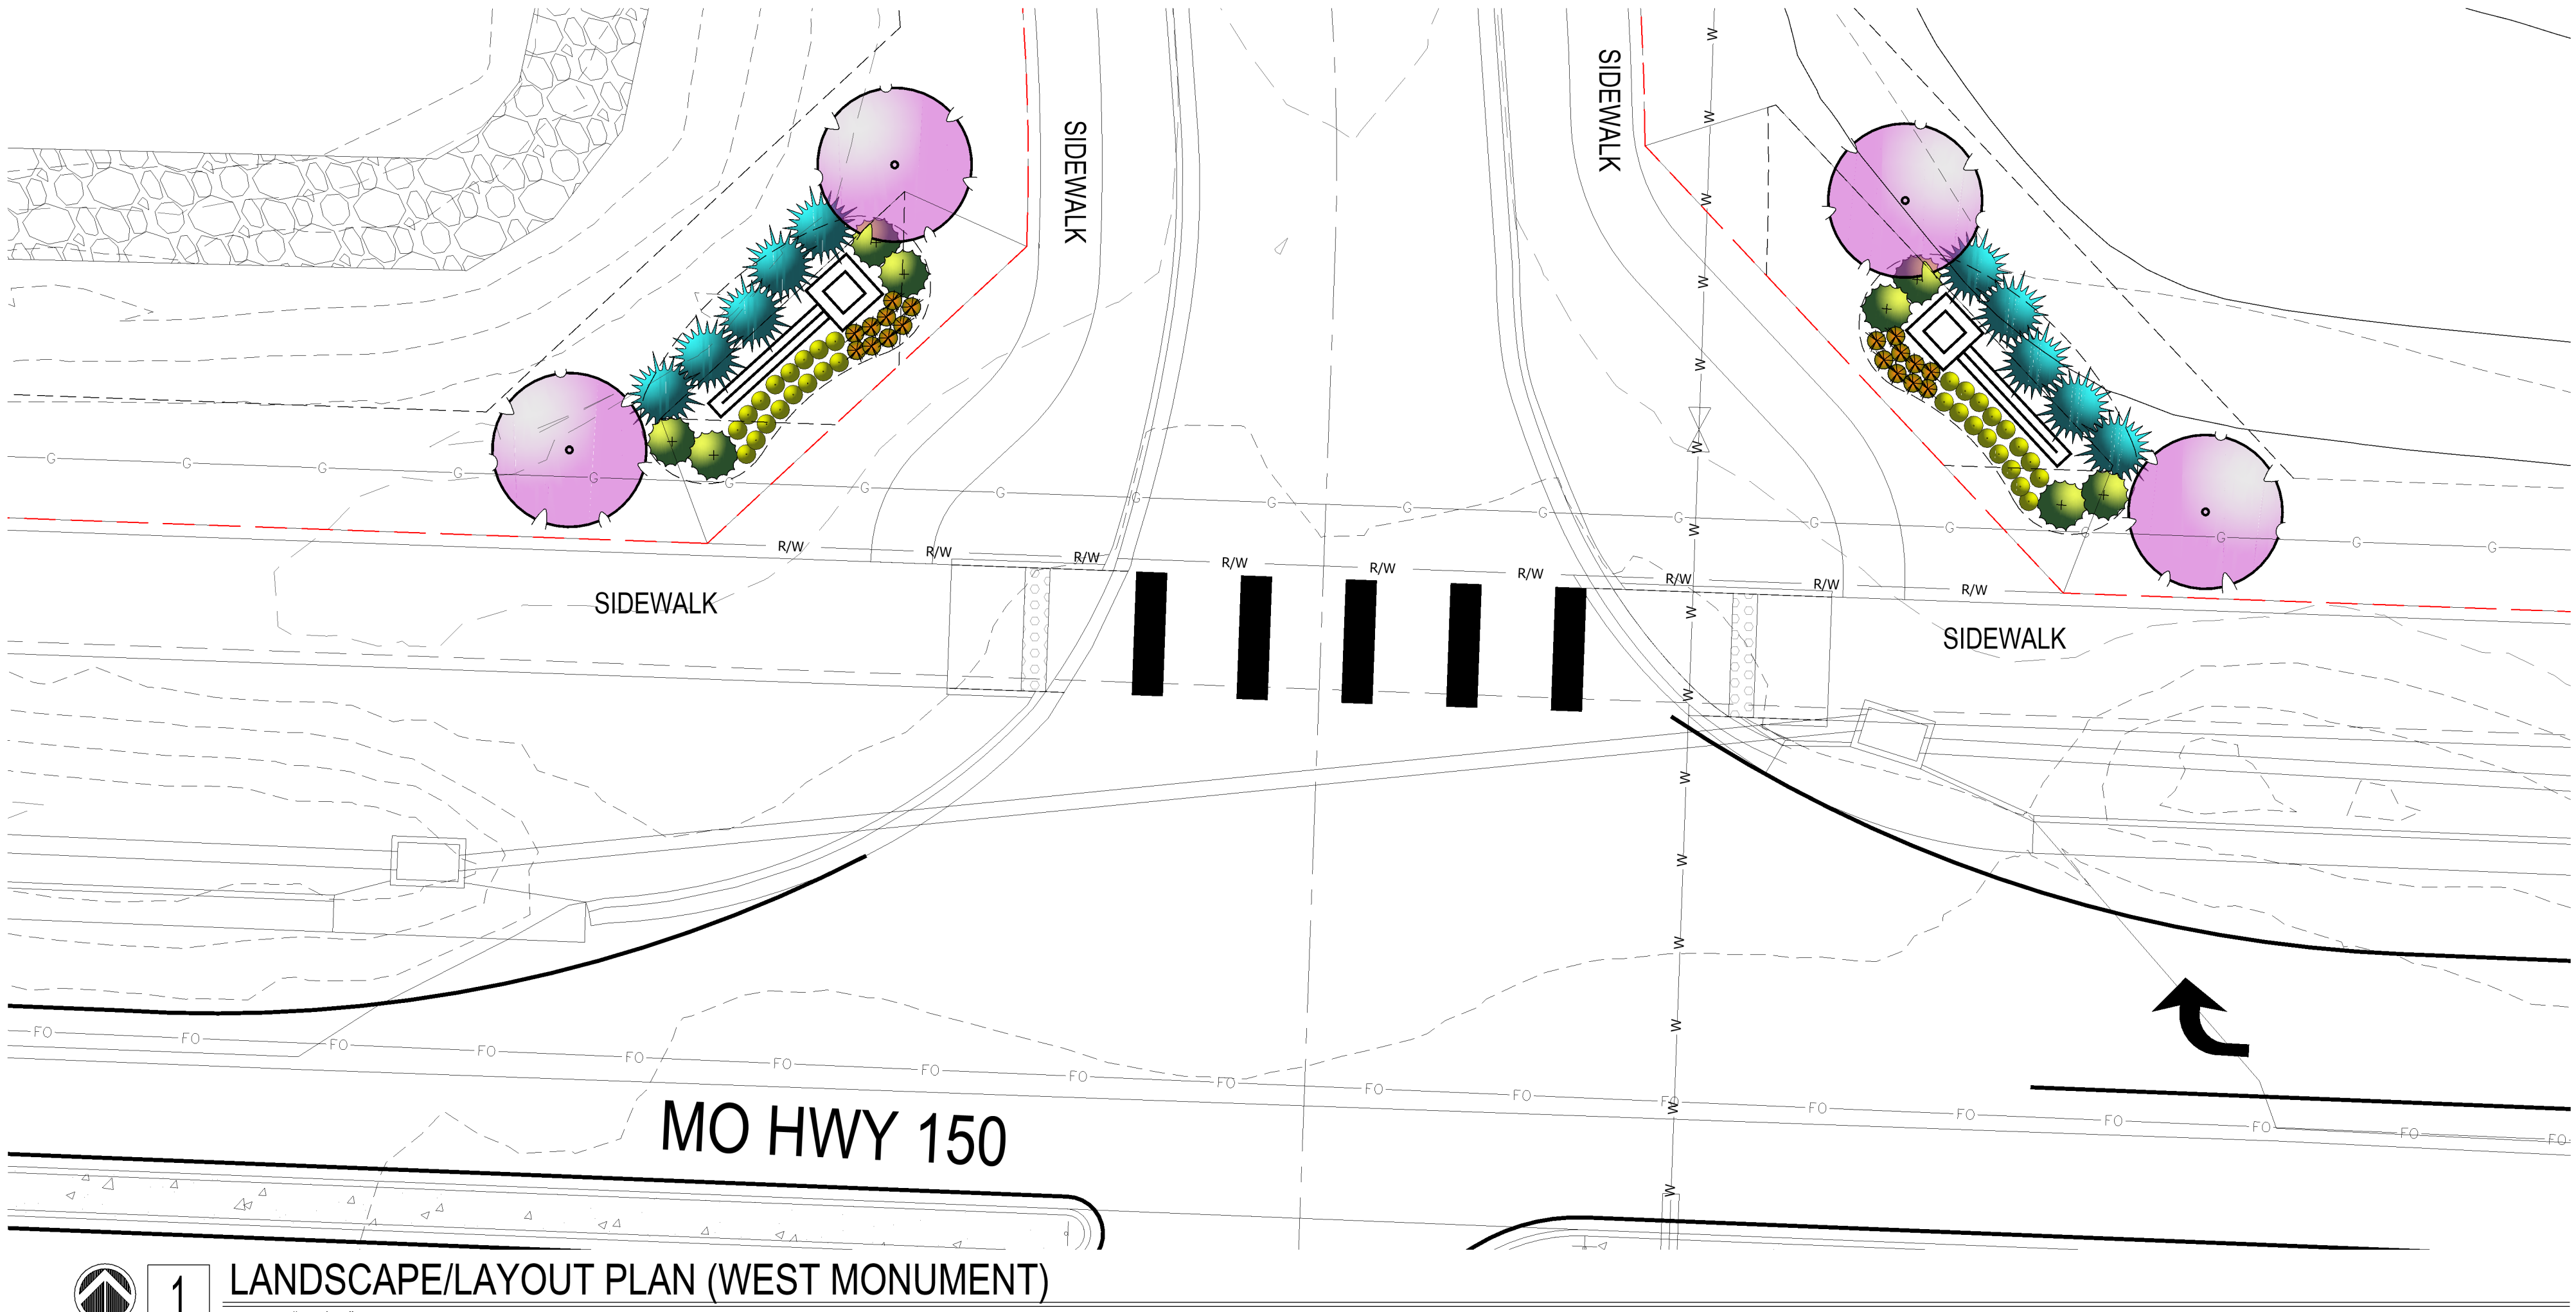

Landscape Schedule							
Symbol	Qty.	Botanical Name	Common Name	Min.Root	Min.Size	Caliper	Remarks
ORNAMENTAL TREES							
	8	Cercis canadensis	Eastern Redbud			1.5"	
DECIDUOUS SHRUBS/GRASSES							
	64	Festuca ovina glauca	Dwarf Blue Fescue	1 gal.			Plant @ 18" O.C.
EVERGREEN SHRUBS							
	16	Juniperus chinensis 'Gold Coast'	Gold Coast Juniper	3 gal.			Plant @ 4' O.C.
	20	Juniperus chinensis 'Spartan'	Spartan Juniper		5' ht.		Symmetrical pyramidal form
PERENNIALS							
	36	Allium 'Millenium'	Onion - Ornamental	1 gal.			Plant @ 18" O.C.





CLIENT

Summit Homes
120 SE 30th Street
Lee's Summit, MO 64082

PROJECT

Cobey Creek
Entry Monument
150 Hwy
Lee's Summit MO

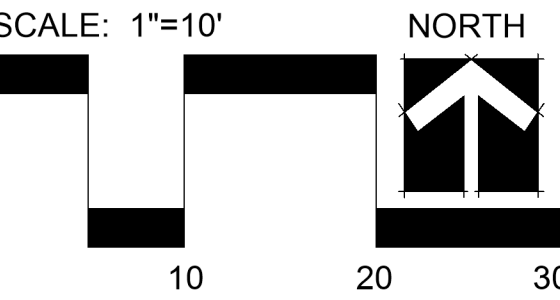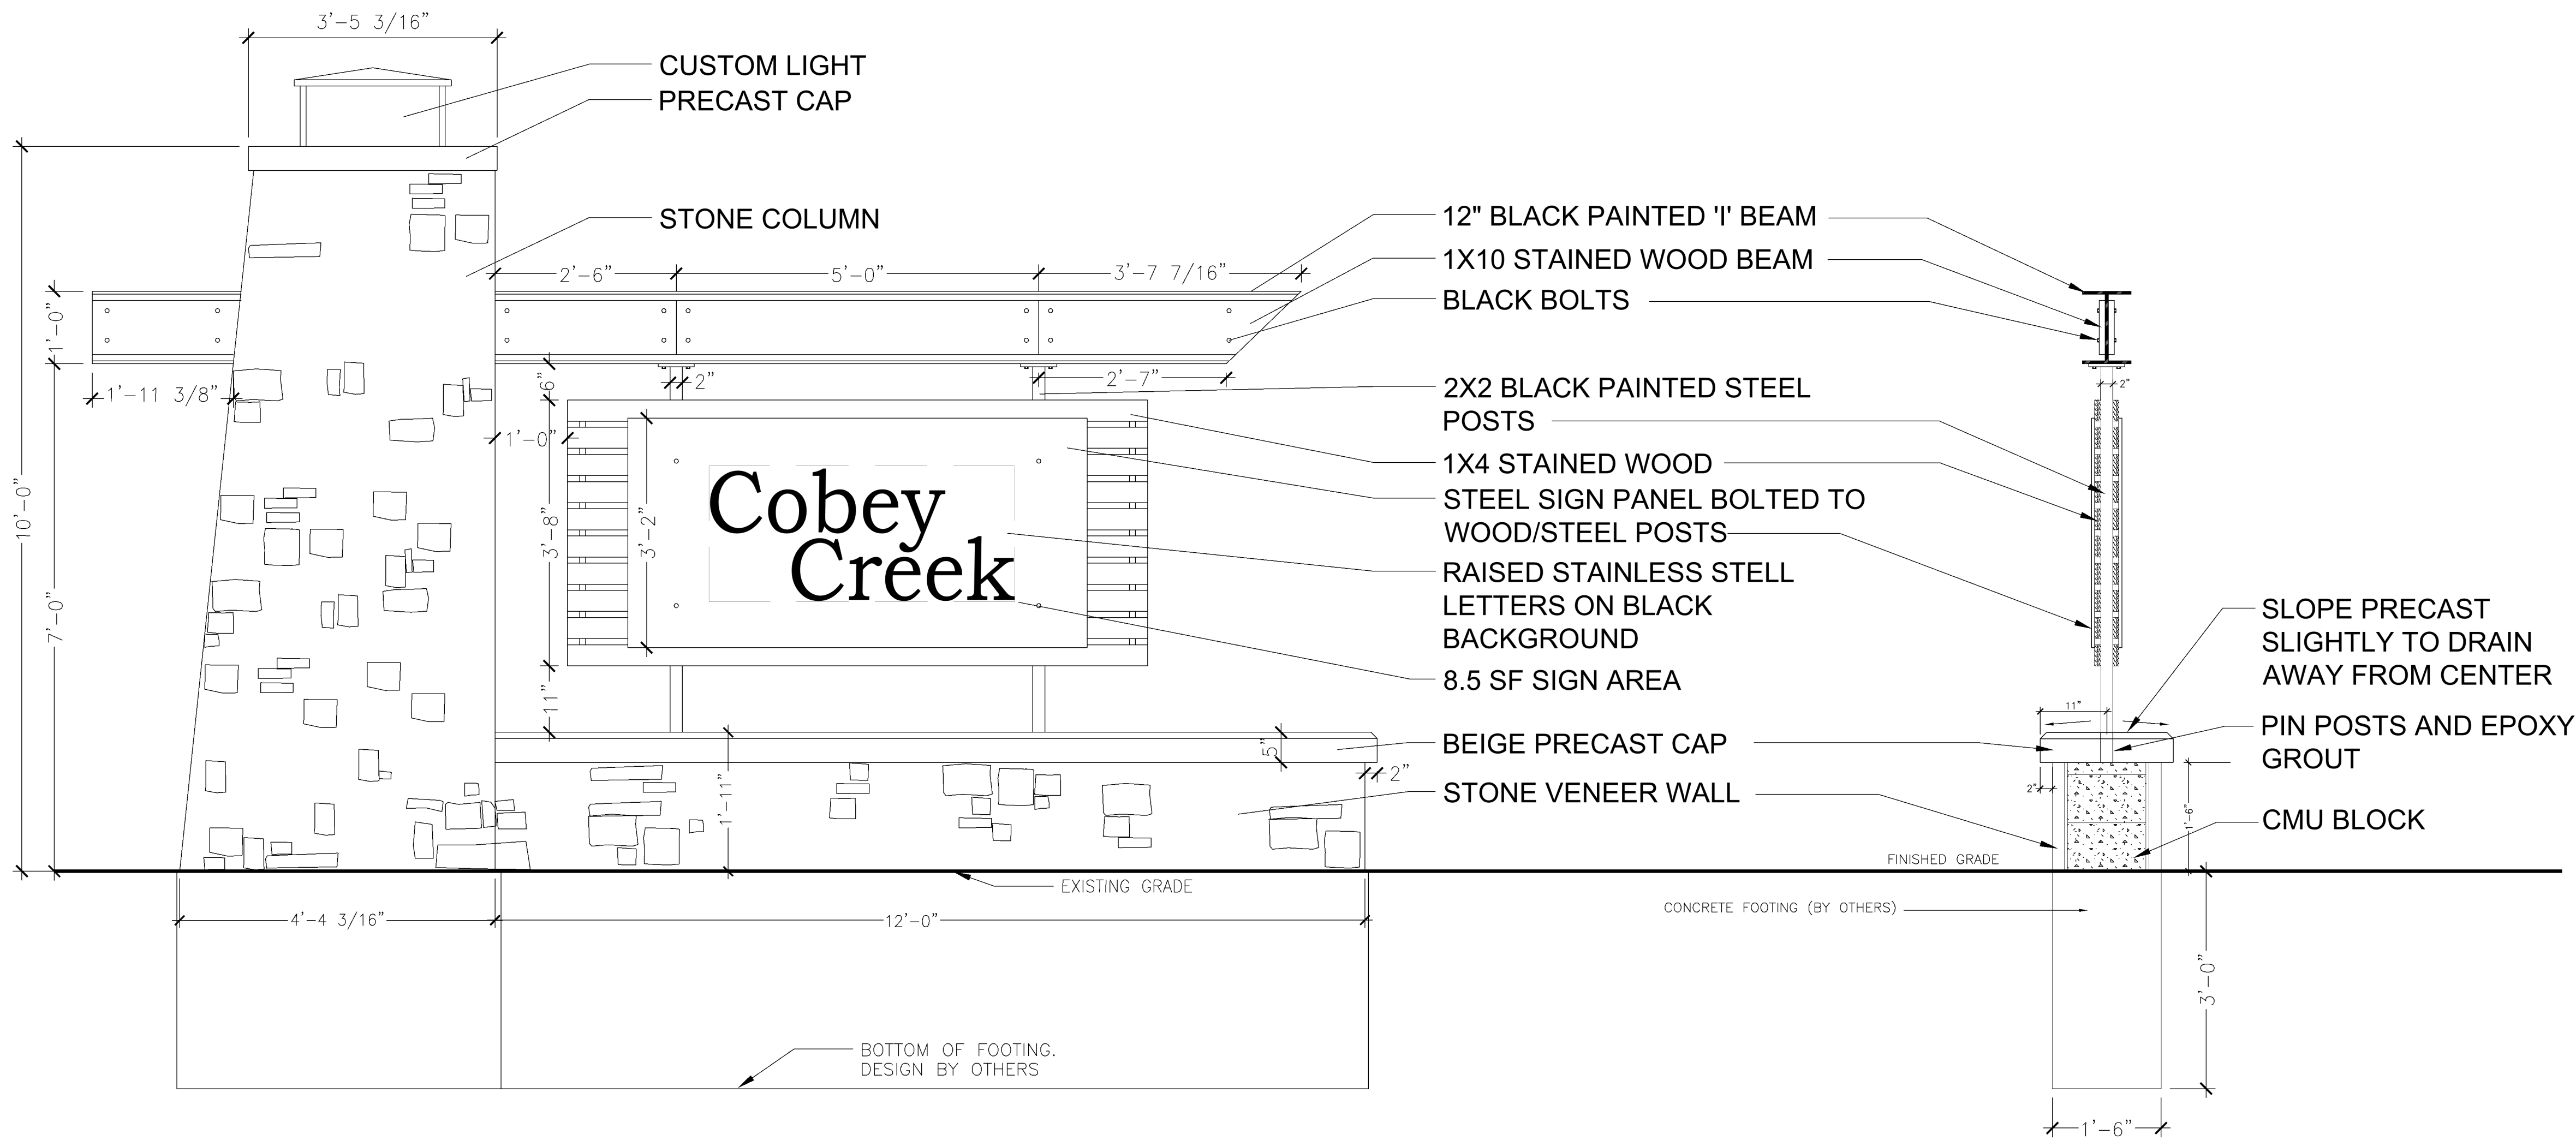

Date: 9.9.2022
Project #: 885
Monument Plan

L2