

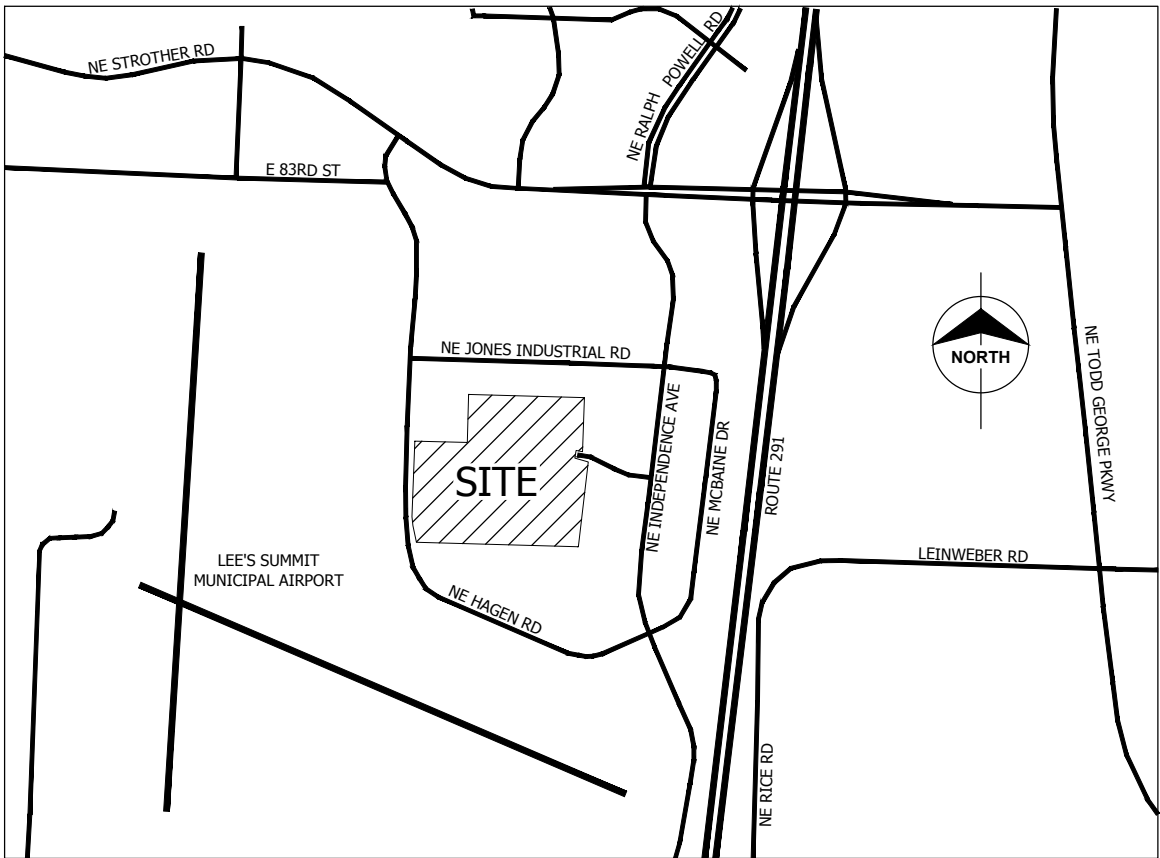


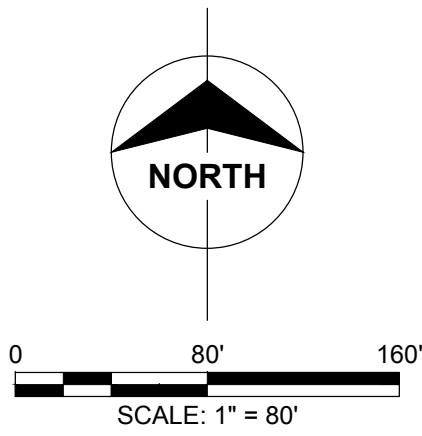

SITE LOCATION MAP
NOT TO SCALE

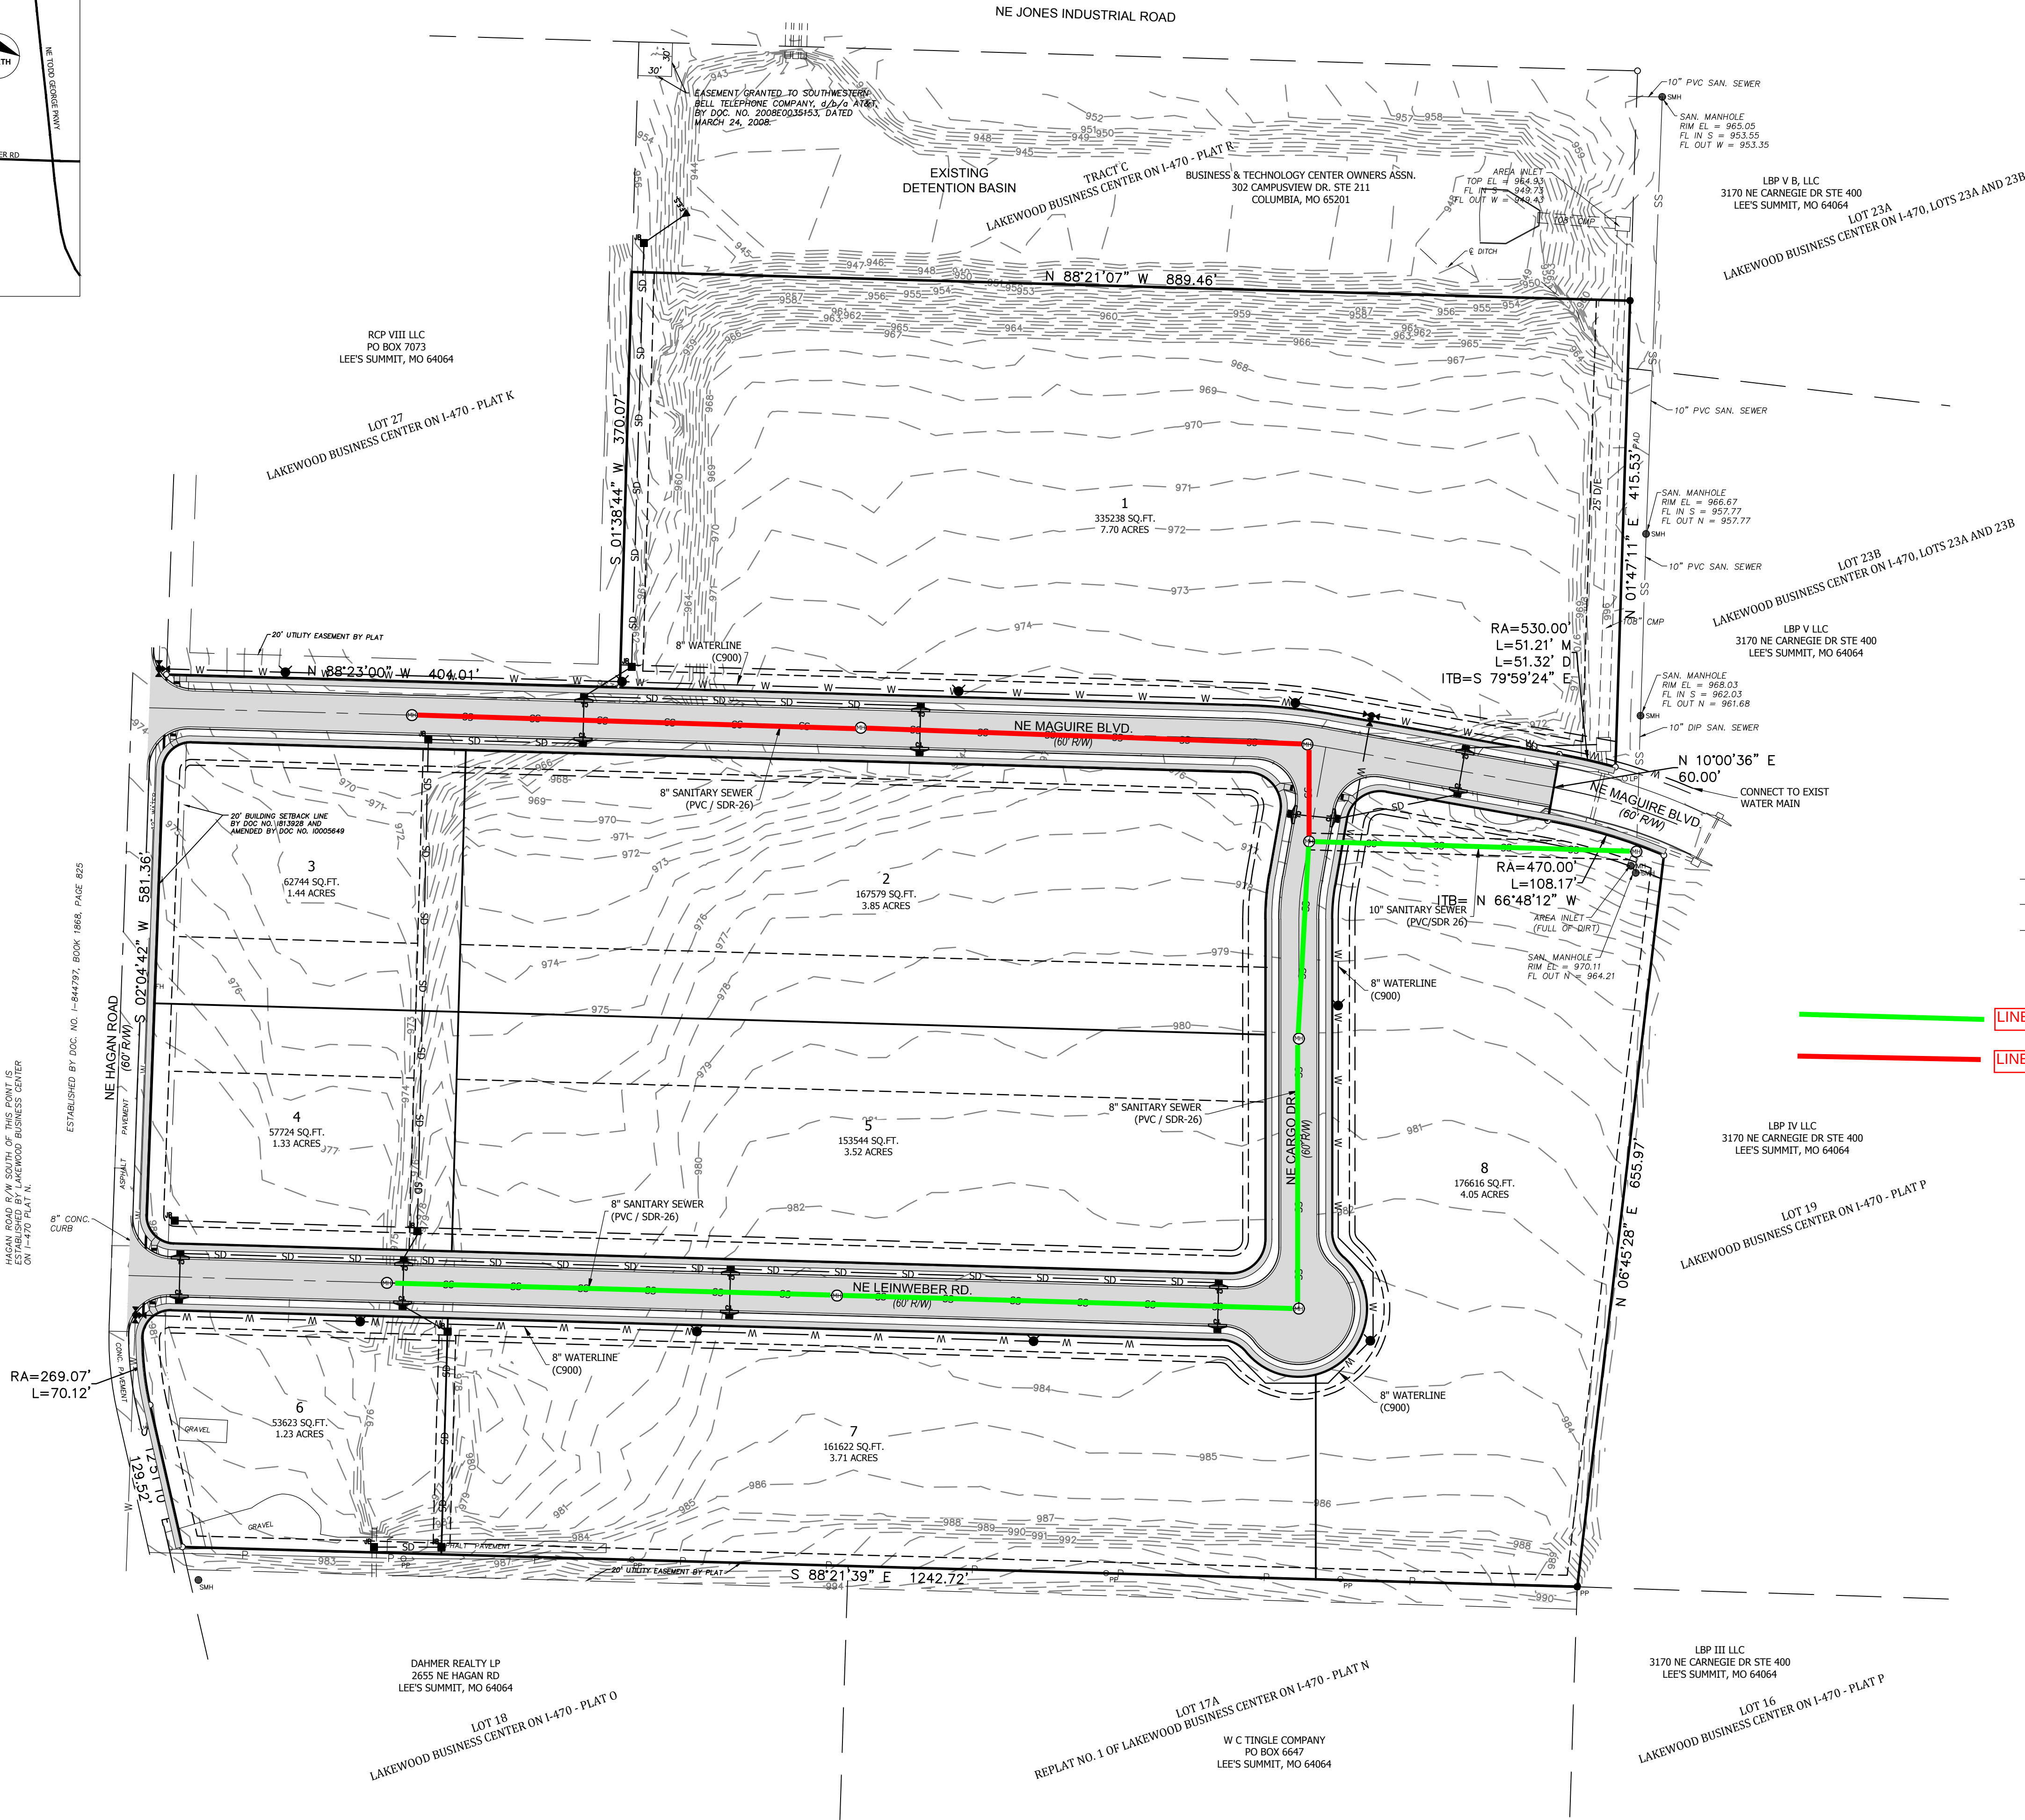

- LEGEND:**
- (MH) PROPOSED MANHOLE
 - PROPOSED FIRE HYDRANT
 - PROPOSED WATER VALVE
 - PROPOSED CURB INLET
 - PROPOSED JUNCTION BOX
 - ▲ F.E.S. PROPOSED FLARED END SECTION
 - SWK PROPOSED SIDEWALK
 - U/E PROPOSED UTILITY EASEMENT
 - D/E PROPOSED DRAINAGE EASEMENT
 - A/E PROPOSED CROSS ACCESS EASEMENT
 - SS PROPOSED 8" SANITARY SEWER LINE
 - W PROPOSED 8" WATER LINE
 - SD PROPOSED STORM DRAINAGE PIPE

LINE A

LINE B



UTILITY LOCATIONS SHOWN ON THIS SURVEY ARE APPROXIMATE AND SHOULD BE VERIFIED IN THE FIELD AT THE TIME OF CONSTRUCTION.

FOR FIELD LOCATIONS OF UNDERGROUND UTILITIES CALL 1.800.344.7483, STATE LAW REQUIRES TWO DAYS ADVANCE NOTICE.

Certificates of Authority
Architecture: MO 310 / KS 73
Engineering: MO 4 / KS 241
Land Surveying: MO 123 / KS 36



Toby L. Williams, PE
PE-2019038948 (MISSOURI #)

**LAKEWOOD BUSINESS CENTER
ON I-470 - PLAT S
2710 NE HAGAN ROAD
LEE'S SUMMIT, JACKSON COUNTY, MISSOURI**

CLIENT

NORTH OAK SAFETY STORAGE, LLC
1120 NW EAGLE RIDGE BLVD.,
GRAIN VALLEY, MO 64029
(816) 229-8115

REVISIONS	NO.	DATE / DESCRIPTION	CITY COMMENTS
	1	07/26/2021	

DRAWN BY: JMP
CHECKED BY: JMP
PROJECT #: 21-1883
ISSUE DATE: 06/24/2021
ISSUED FOR: REVIEW

