




REV. NO.	DATE	REVISIONS DESCRIPTION	BY



PLAN & PROFILE SE CAPE DRIVE	LEE'S SUMMIT MIDDLE SCHOOL #4 EXHIBIT A	2022
LEE'S SUMMIT, MISSOURI		
C.O.A. NO.: 001592 DRAWN BY: RLK CHECKED BY: TP APPROVED BY: TP QA/QC BY: TP PROJECT NO.: 020-0103 DWG NO.: C_CAPE_0200103 DATE: 2021-02-01		
SHEET 33 OF		

DWG: F:\2020\0001-0500\020-0103\140-Design\AutoCAD\Final Plans\Sheets\ONCV\SANITARY\C-SAN01_0200103.dwg USER: blinnich
DATE: Sep 22, 2021 5:49am XREFS: C:\TBLK_0200103 V_XTOPO-2_00103 V_XBOL-2_00103 V_PLT_00103

PLAN FOR FUTURE SANITARY
CONNECTION TO FUTURE
DEVELOPMENT TO THE EAST
(HIGH-LIGHTED IN YELLOW)

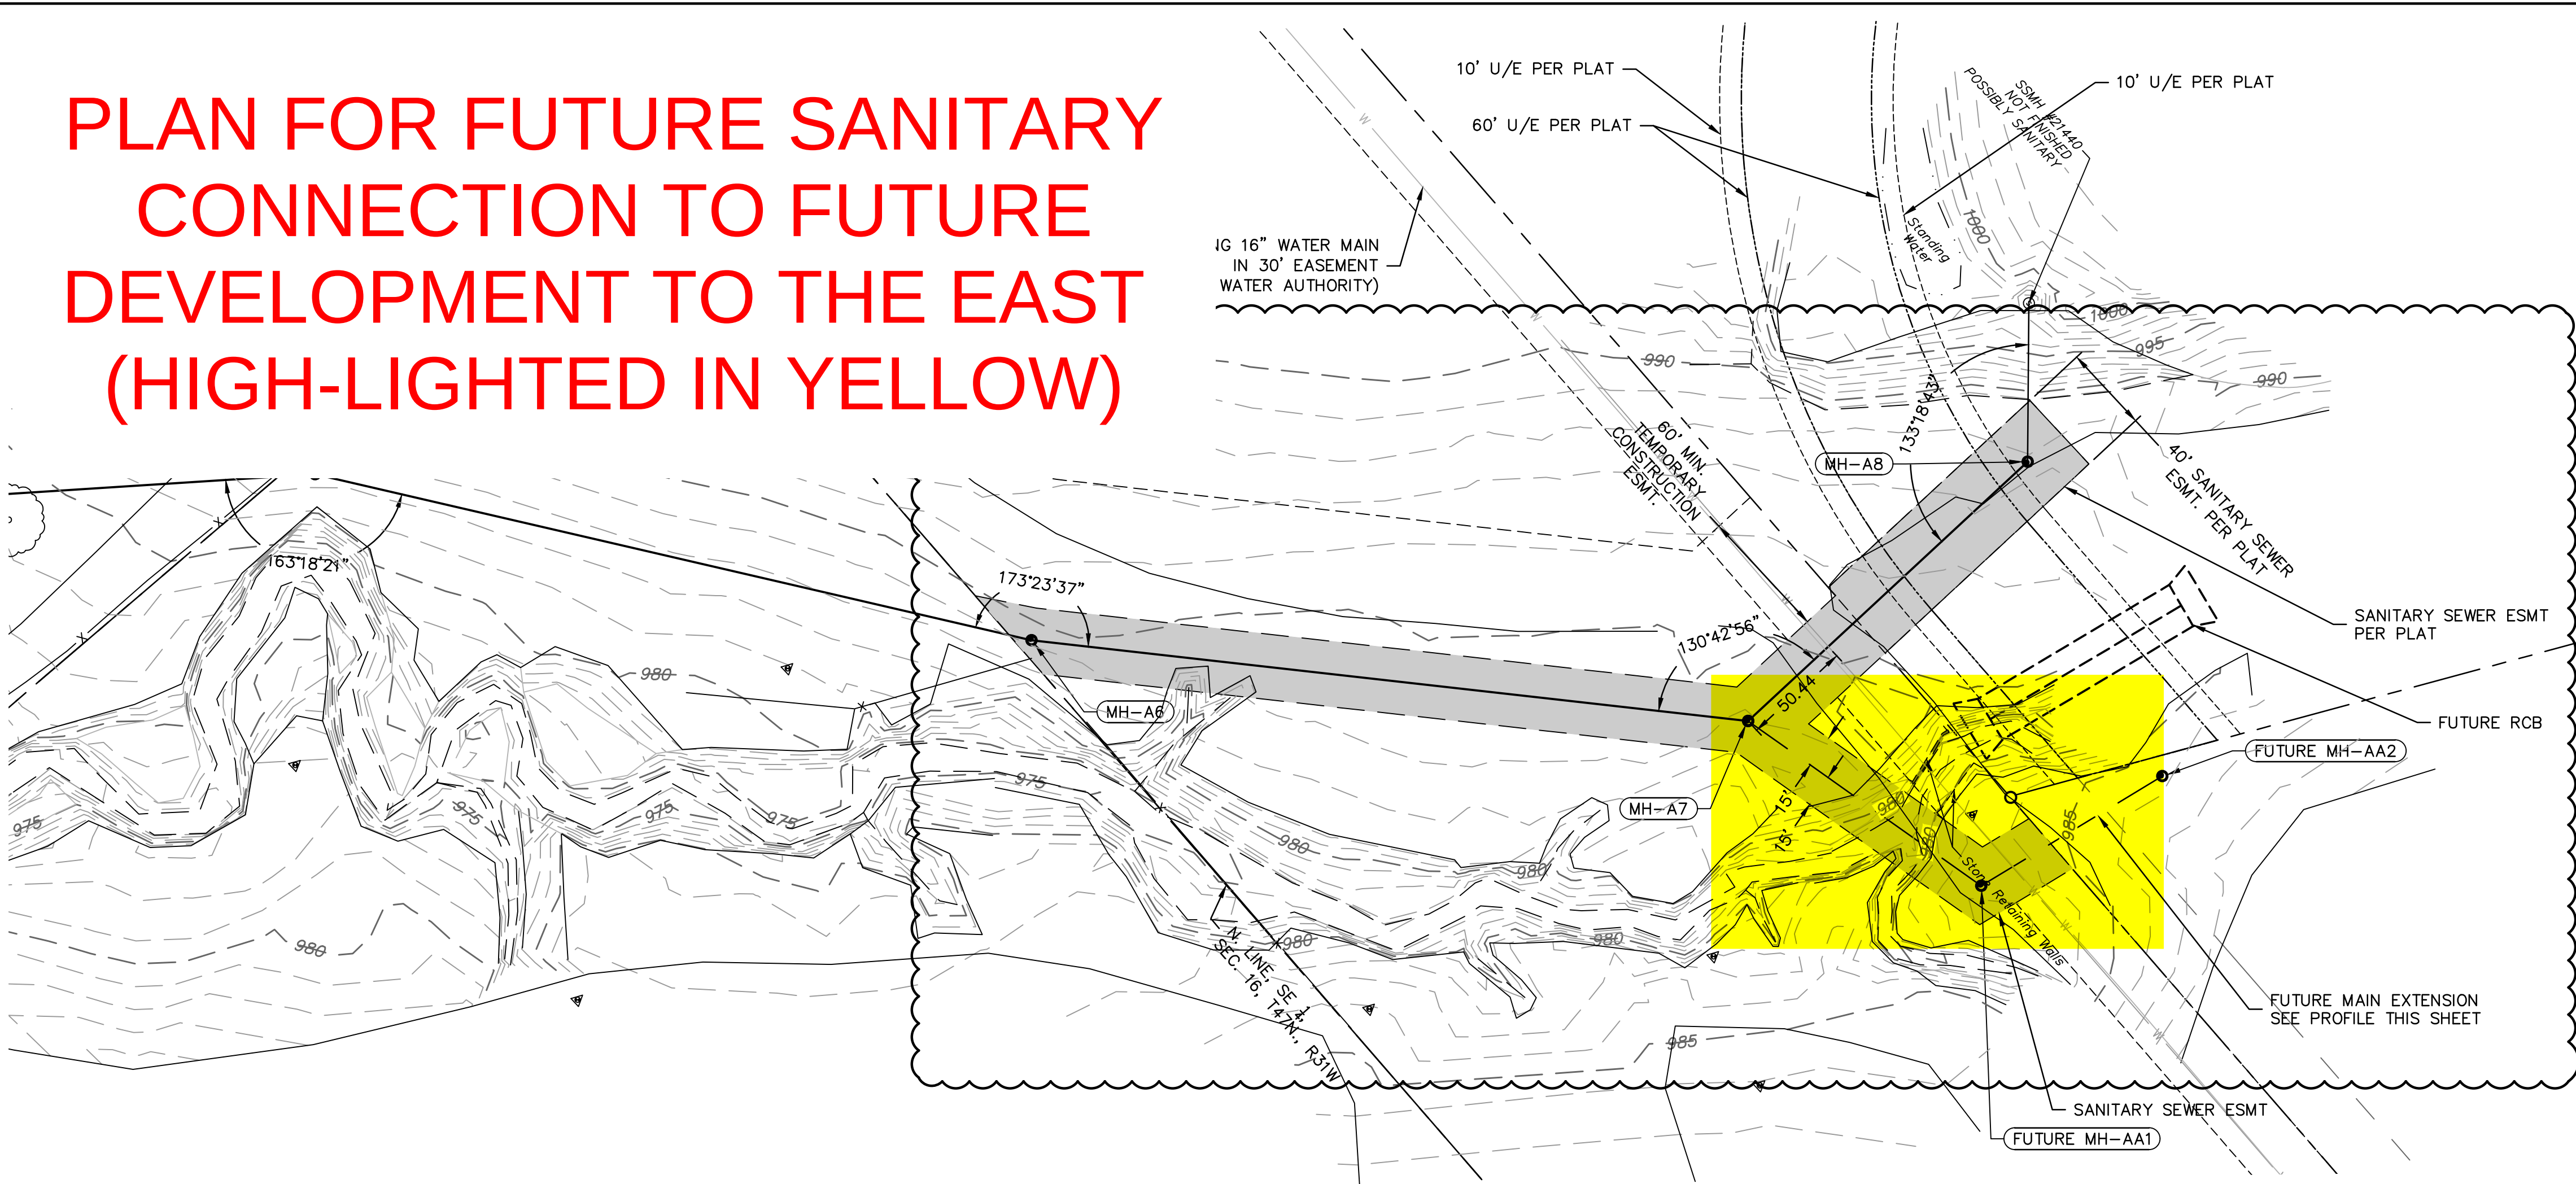

STRUCTURES	
ID	DESCRIPTION
MH-A5	INSTALL STD. 4' DIA. MH 20+20.95, 0.00' SANITARY LINE A RIM= 982.62 INV IN = 967.45 (15" PVC) INV OUT = 967.15 (15" PVC) N: 990727.643; E: 2831431.081
MH-A6	INSTALL STD. 4' DIA. MH 23+60.11, 0.00' SANITARY LINE A RIM= 984.20 INV IN = 969.79 (15" PVC) INV OUT = 969.49 (15" PVC) N: 996917.839; E: 2831741.962
MH-A7	INSTALL STD. 4' DIA. MH 26+92.73, 0.00' SANITARY LINE A RIM= 983.91 INV IN = 972.52 (8" DIP) INV IN = 972.20 (12" DIP) INV OUT = 971.79 (15" PVC) N: 994374.909; E: 2831964.013
MH-A8	INSTALL STD. 4' DIA. MH 28+68.56, 0.00' SANITARY LINE A RIM= 985.80 INV IN = 981.57 (8" PVC) INV OUT = 981.07 (8" DIP)

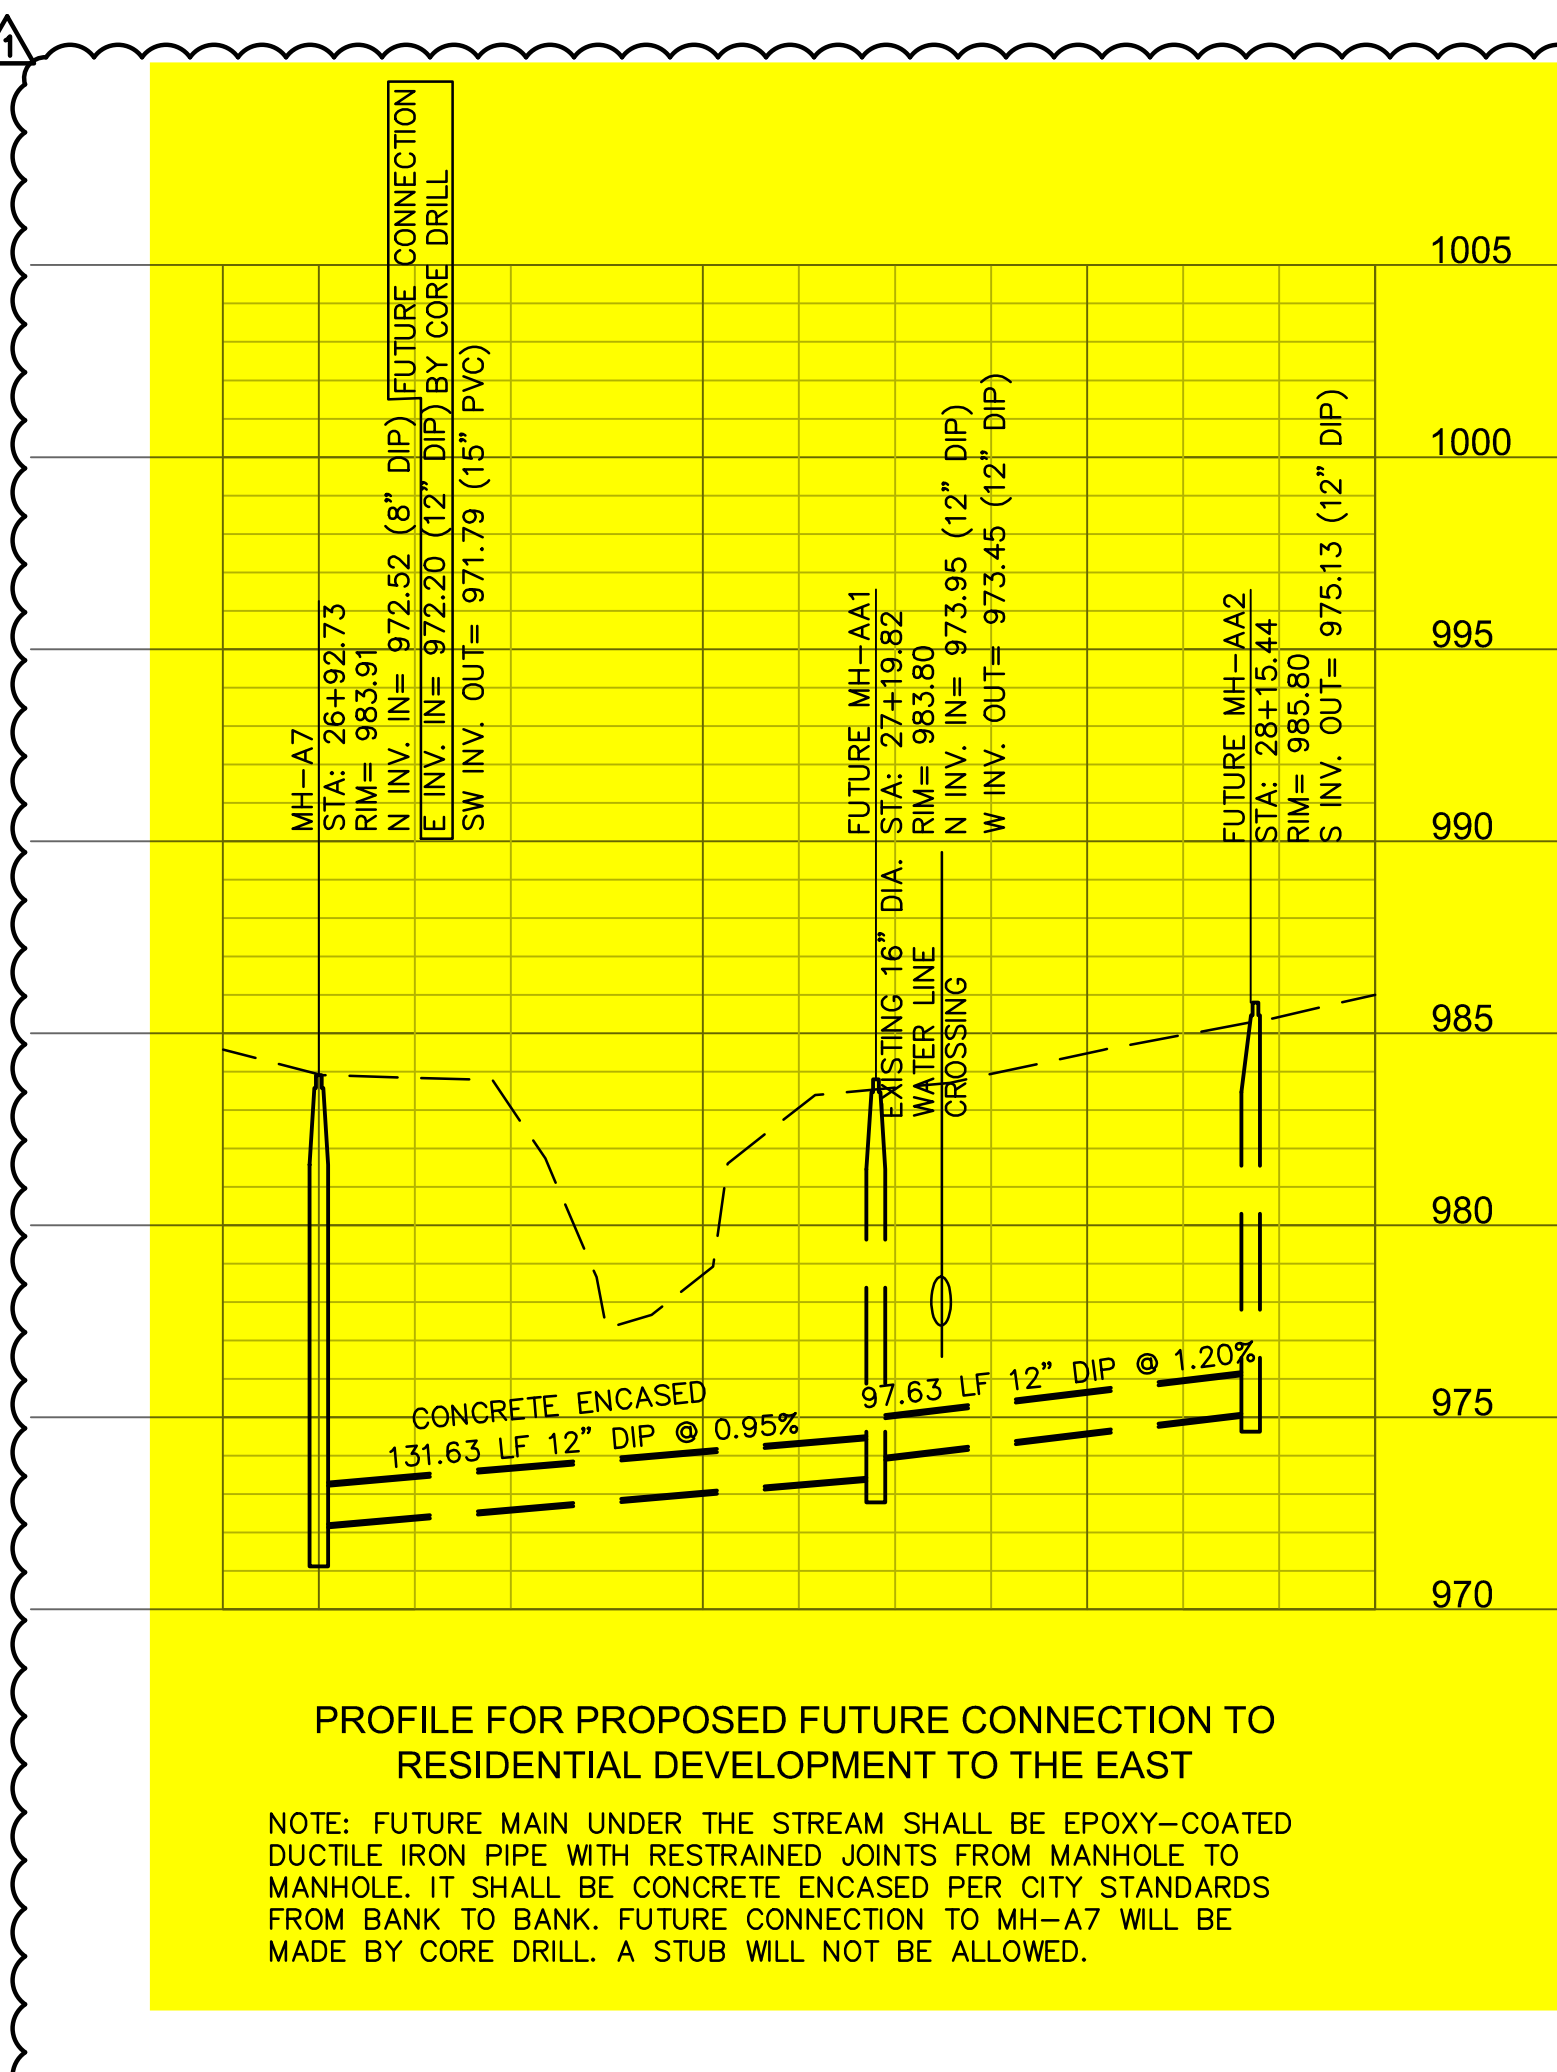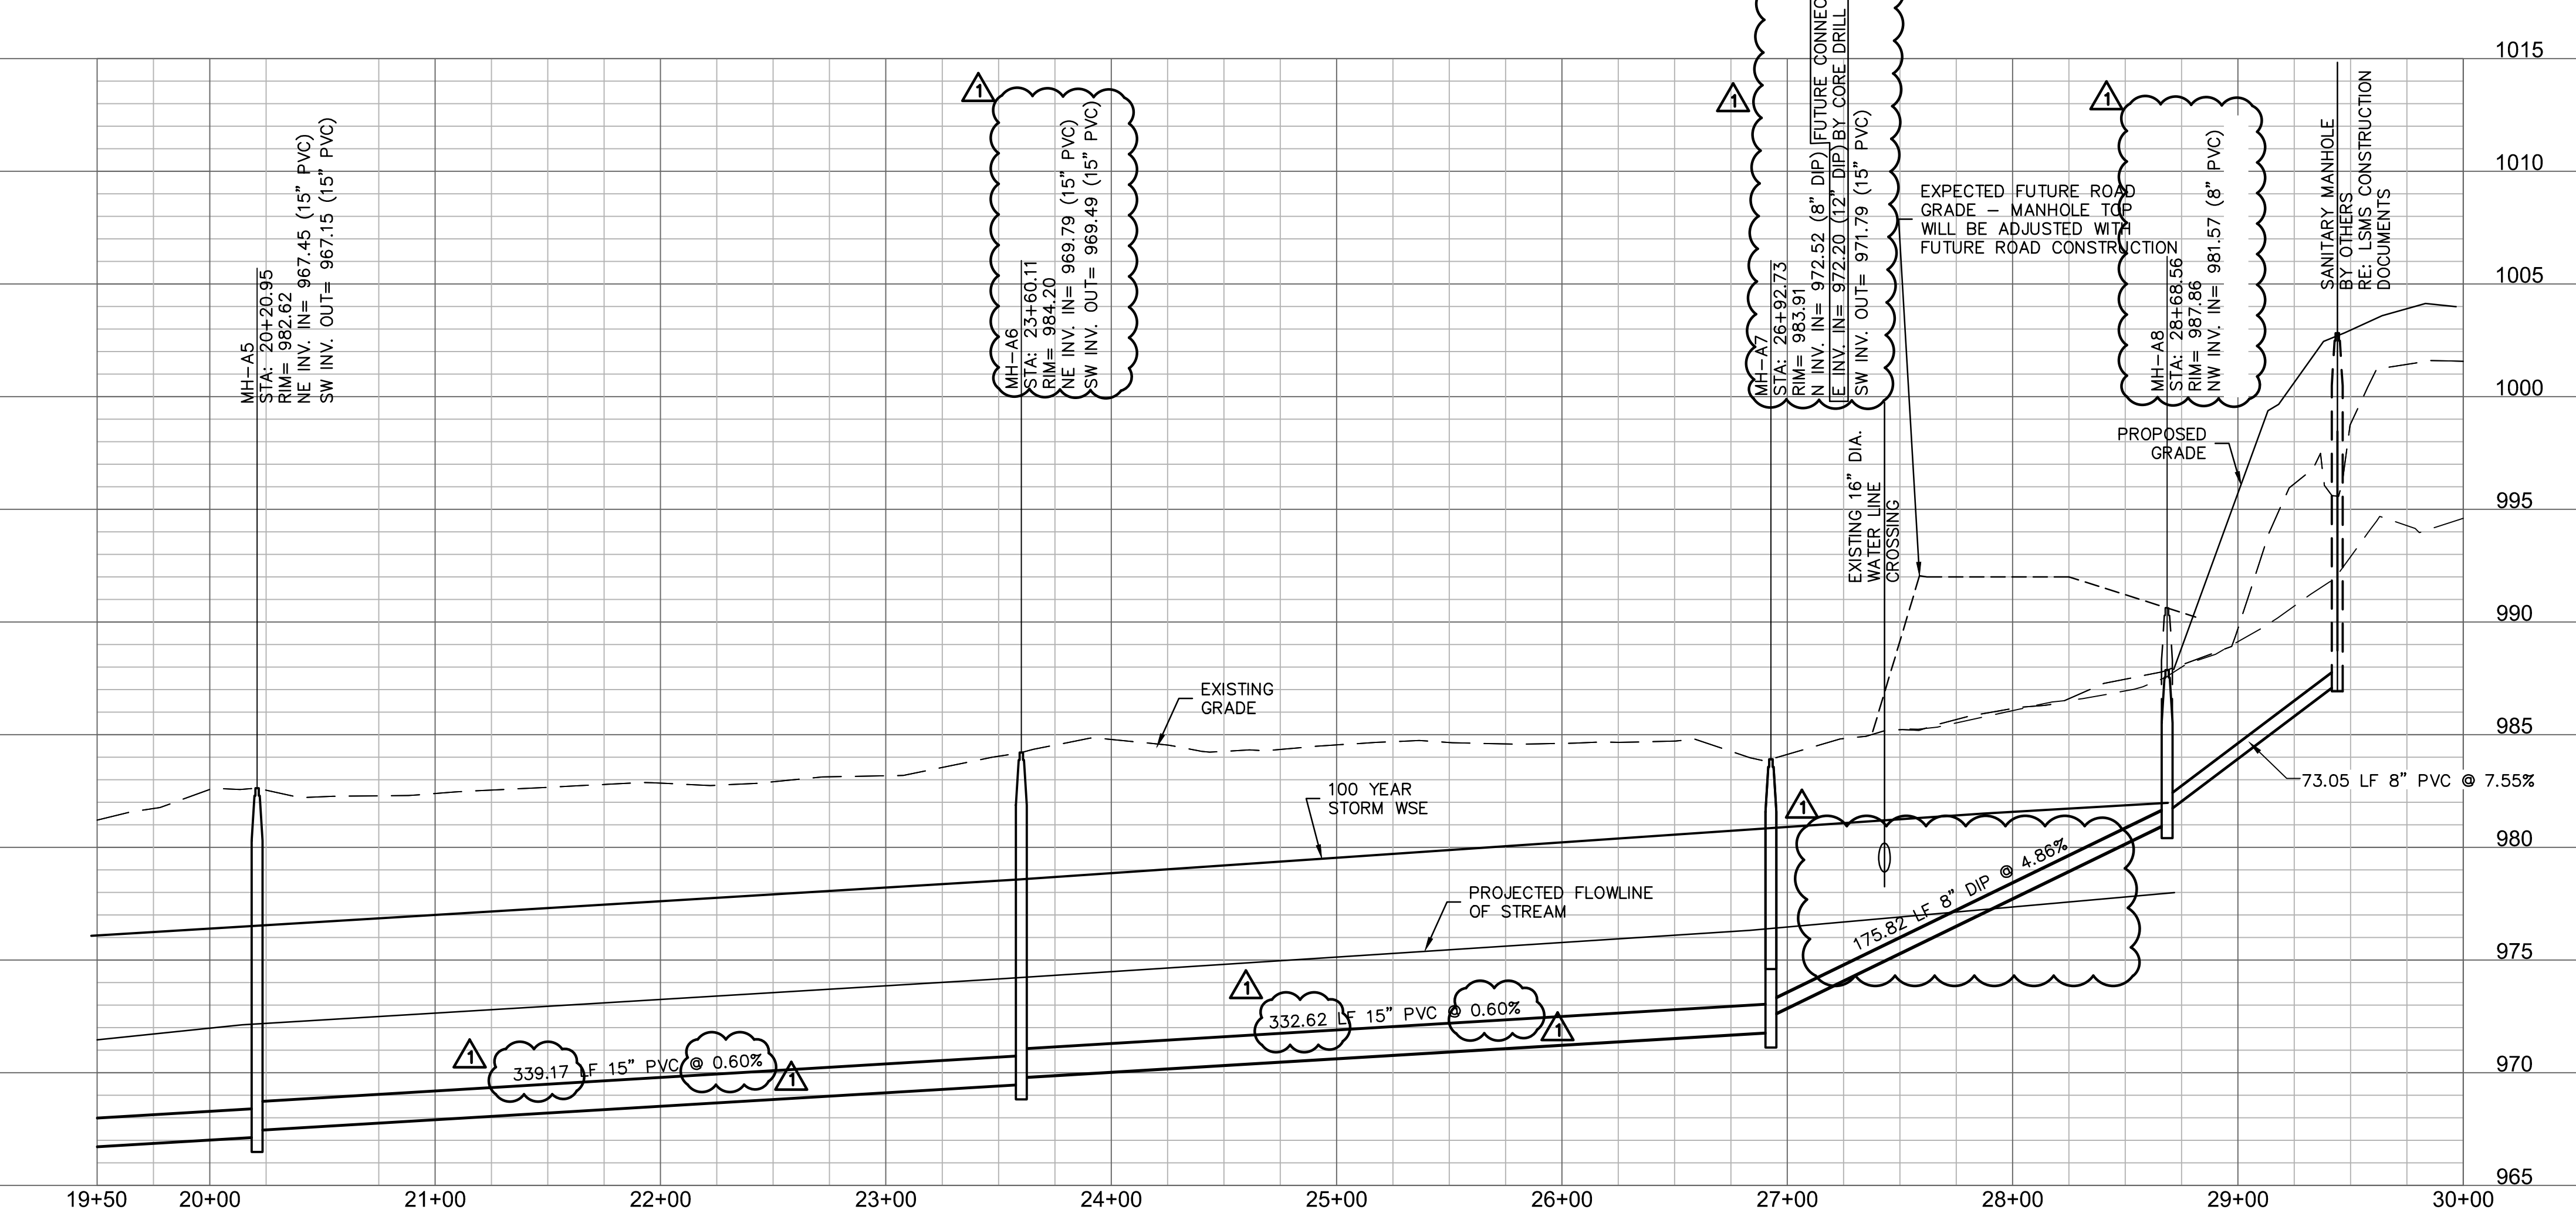

olsson

7301 West 133rd Street, Suite 200
Overland Park, KS 66213-4750
TEL 913.381.1170 www.olson.com

SANITARY SEWER PLAN & PROFILE
SANITARY SEWER PLANS

LEE'S SUMMIT MIDDLE SCHOOL #4
SE BAILEY ROAD AND SE COUNTRY LANE

LEE'S SUMMIT, MISSOURI

2021

REVISIONS

REV.	NO.	DATE	REVISIONS DESCRIPTION
1	08.21.21	AS0033	

drawn by: RUK
checked by: BS
approved by: TP
QA/QC by: MP
project no.: 020-0103
drawing no.: C-SAN01_0200103
date: 12.05.20

SHEET
5 of 7