


EXTERIOR FINISH LEGEND				
MARK	DESCRIPTION	MANUFACTURER	MODEL/COLOR	COMMENTS
BK-1	THIN BRICK VENEER			
BK-2	THIN BRICK VENEER			
BK-3	THIN BRICK VENEER			
CMU-1	CONCRETE MASONRY UNIT			
CP-1	METAL COPING			PAINTED TRICORN BLACK
MS-1	MESH SCREEN			
MT-1	METAL PANEL			PAINTED TRICORN BLACK
PL-1	PLASTIC SCREEN			
SF-1	STOREFRONT			PAINTED TRICORN BLACK
WD-1				
WD-2				

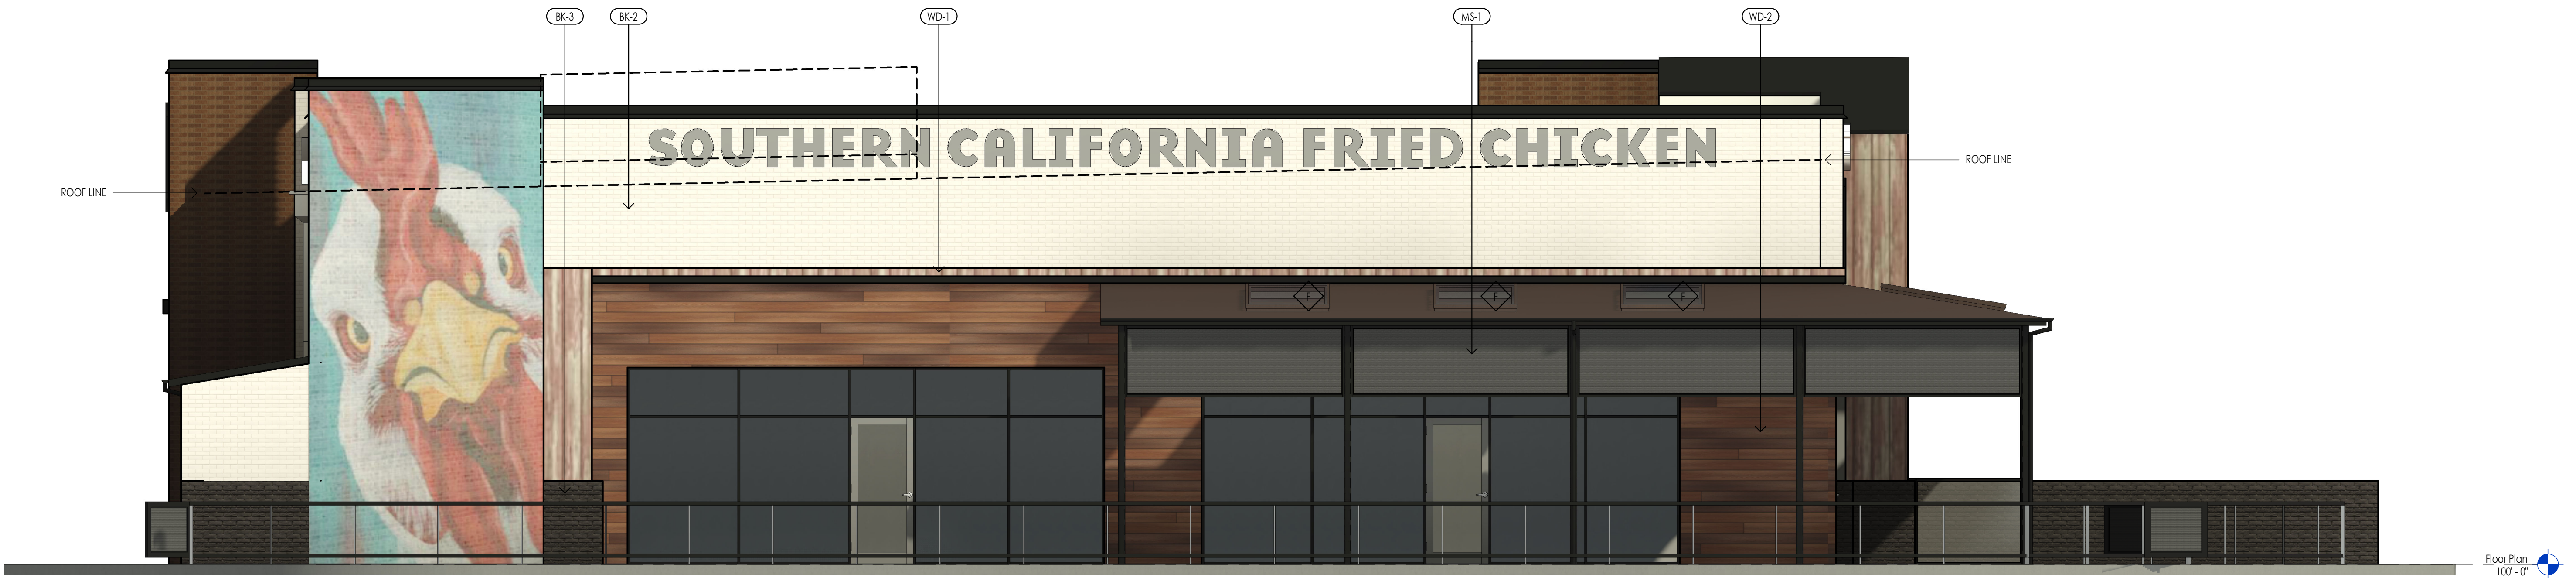

RIGHT ELEVATION (SOUTH) 2  
SCALE: 1/4" = 1'-0"



LEFT ELEVATION (NORTH) 1  
SCALE: 1/4" = 1'-0"