


16" COMMERCIAL PEDESTAL
(EXPOSED METER)

CONTRACTOR IS TO PROVIDE A
COMMUNICATION PANEL INSIDE
THE NEW PEDESTAL

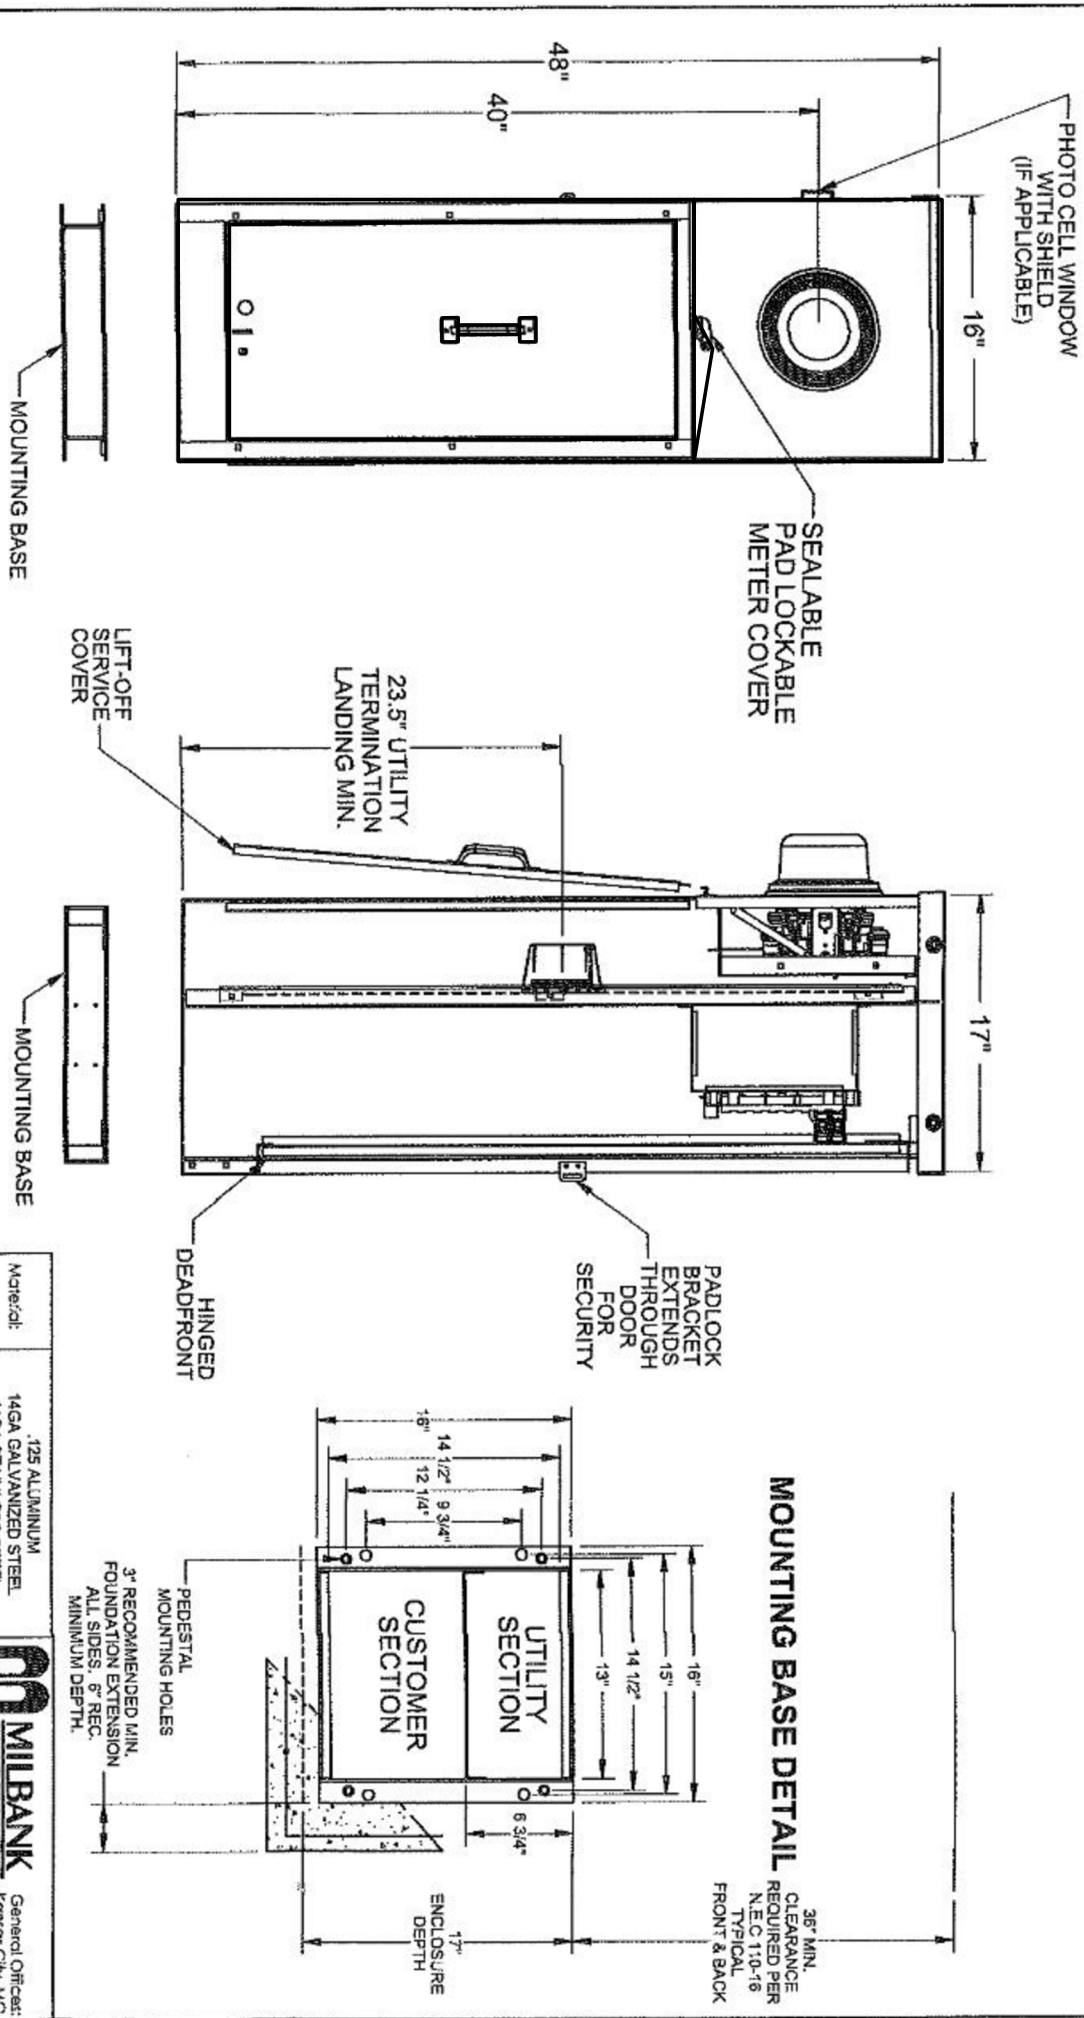

Material:		125 ALUMINUM		Title:		P-Size	
14GA GALVANIZED STEEL		14GA STAINLESS STEEL		16" WIDE X 48" TALL		NEMA 3R	
First:		Tolerances:		Third Angle		Ref:	
XX		XX		XX		XX	
XXX		XXX		XXX		XXX	
XXX		XXX		XXX		XXX	
X		X		X		X	
Scale:		N.T.S.		Projection		Drawing No.:	
Drawn By:		Checked By:		Approved By:		S-3-07	
Date:		Date:		Date:		Sheet	
1 of 2		1 of 2		1 of 2		1 of 2	

MILLBANK UTILITY PEDESTAL DETAIL

Scale: NOT TO SCALE

1