
# FINAL PLAT OF BLACKWELL RESERVE

PART OF THE NW 1/4 OF SEC. 11, T47-R31 IN THE CITY OF LEE'S SUMMIT, JACKSON COUNTY, MISSOURI

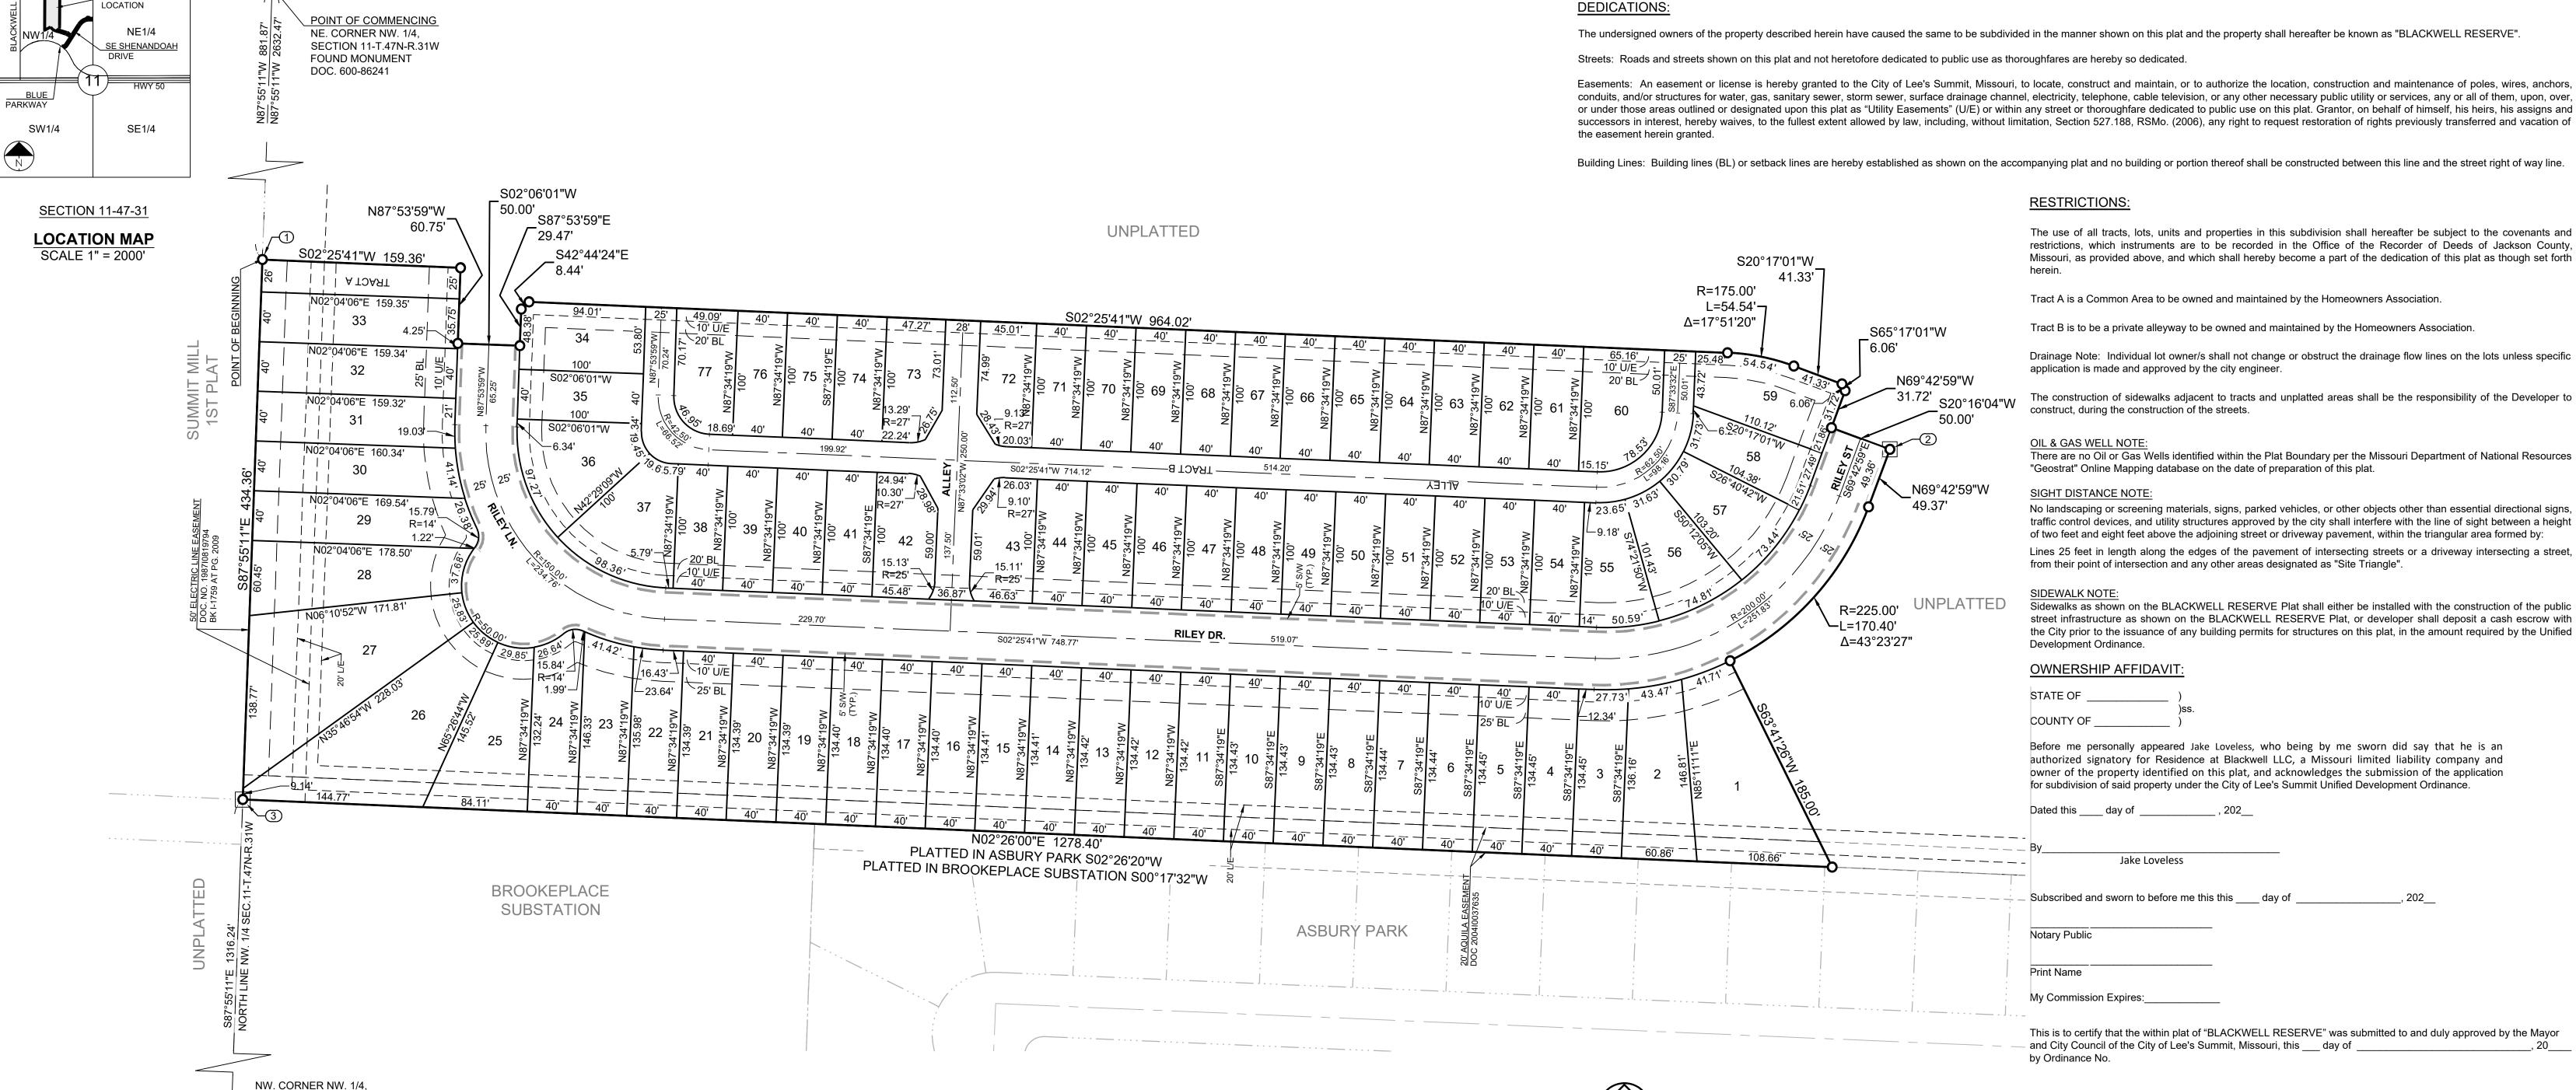

MISSOURI STATE PLANE COORDINATES OF 1983 MISSOURI WEST ZONE, 2003 ADJUSTMENT **REFERENCE MONUMENT: JA-45** GRID FACTOR 0.9998986 COORDINATES LISTED IN U.S. FEET NORTH EAST JA-45 994990.34 2834265.61

COORDINATE LIST		
Point #	Northing	Easting
1	998496.79	2841441.76
2	997188.93	2841289.22
3	998512.56	2841007.69

### LEGEND:

**SECTION 11-T.47N-R.31W** FOUND MONUMENT

DOC. 600-86241

FOUND MONUMENT AS NOTED FOUND 1/2" REBAR W/LS-8859-F CAP

UNLESS OTHERWISE NOTED

SET 1/2" REBAR W/LS-8859-F CAP

PERMANENT MONUMENTS

SET 2" ALUMINUM CAP W/ MO LS20022008859 ON 24" LONG 5/8" BAR IN CONCRETE (#) - LOT NUMERICAL ADDRESS

 BUILDING LINE BL or B.L. - SIDE BUILDING LINE ROW or R/W - RIGHT-OF-WAY U/E - UTILITY EASEMENT LANDSCAPE EASEMENT

EXISTING LOT AND R/W LINES

—— · — · — EXISTING PLAT LINES — — 5' SIDEWALK

### LOT # AREA (SF) LOT # AREA (SF) LOT # AREA (SF) LOT # AREA (SF) 11,721.89 5,376.56 14,585.13 4,000.00 4,000.00 4,000.00 14 40 53 7,284.84 5,376.41 8,247.36 4,000.00 4,000.00 4,000.00 15 5,393.91 5,376.26 7,085.34 4,752.04 4,000.00 16 42 4,896.75 5,378.04 17 5,376.11 6,564.62 4,852.39 5,446.37 4,000.00 43 5,375.97 6,379.24 4,000.00 5,377.89 18 44 4,000.00 57 5,411.58 70 5,377.74 19 5,375.82 6,373.25 4,000.00 58 4,568.62 4,000.00 45 32 5,377.60 5,375.67 6,373.81 4,000.00 6,410.85 4,285.07 20 46 59 5,375.52 5,390.71 5,978.42 4,527.13 5,377.45 21 4,000.00 47 60 4,000.00 4,000.00 4,000.00 5,377.30 22 5,387.88 4,000.00 5,377.15 23 5,612.46 6,470.73 4,000.00 62 4,000.00 4,000.00 5,377.00 24 5,647.72 6,480.97 50 4,000.00 63 4,000.00 4,000.00 5,376.85 25 7,563.30 4,000.00 4,000.00 64 4,000.00 4,690.31 12 77 5,376.71 26 13,466.59 39 4,000.00 4,000.00 65 4,000.00 R/W 71,360.26

**DESCRIPTION:** 

SCALE: 1" = 60'

## SURVEYORS NOTES

LOT # | AREA (SF

4,063.59

31,993.30

TRACT A

TRACT B


Zoning: RP-4 The bases of bearing and coordinates are base on the Missouri Coordinate System of 1983, West Zone (2003 Adjustment) with a

Grid Factor of 0.9998986. Monumentation will be set upon completion of the construction activities within this plat or within 12 months following the recording of this plat, whichever is earlier. 1/2" rebar with caps will be set as shown and at all lot corners. Curbs are notched at the prolongation of each interior lot line.

FLOOD NOTE: Subject Property lies within Flood Zone X, defined as areas determined to be outside the 0.2% annual chance floodplain per FIRM map no. 29095C0439G & 29095C0445G, revised January 20, 2017.

### I HEREBY CERTIFY THIS PLAT WAS PREPARED UNDER MY DIRECT SUPERVISION BASED ON A FIELD SURVEY PERFORMED ON 06-21-2022 AND THAT SURVEY MEETS OR EXCEEDS THE CURRENT MISSOURI MINIMUM STANDARDS FOR PROPERTY BOUNDARY SURVEYS. THE DETAILS SHOWN HEREON ARE TRUE AND CORRECT TO

THE BEST OF MY KNOWLEDGE AND BELIEF.

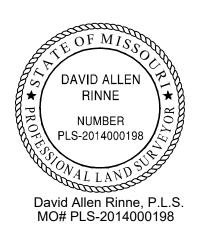

William A. Baird, - Mayor

Cynda Rader - Planning Commission Sec. Date

Ryan A, Elam, P.E. - Director of Development Services

A tract of land lying in the Northwest One-Quarter of Section 11, Township 47 North, Range 31 West in the City of Lee's Summit, Jackson County, Missouri being more particularly described as follows:

55 minutes 11 seconds East, a distance of 434.36 feet to the Point of Beginning and containing 11.848 acres more or less.

Commencing at the Northeast Corner of the said Northwest One-Quarter; thence along the North line of said Northwest One-Quarter North 87 degrees 55 minutes 11 seconds West, a distance of 881.87 feet to the Point of Beginning; thence South 02 degrees 25 minutes 41 seconds West, a distance of 159.36 feet; thence North 87 degrees 53 minutes 59 seconds West, a distance of 60.75 feet; thence South 02 degrees 06 minutes 01 second West, a distance of 50.00 feet; thence South 87 degrees 53 minutes 59 seconds East, a distance of 29.47 feet; thence South 42 degrees 44 minutes 24 seconds East, a distance of 8.44 feet; thence South 02 degrees 25 minutes 41 seconds West, a distance of 964.02 feet to a point of curvature; thence Southwesterly on a curve to the right being tangent to the previous course having a radius of 175.00

feet, a central angle of 17 degrees 51 minutes 20 seconds and an arc length of 54.54 feet; thence South 20 degrees 17 minutes 01 second West, a distance of 41.33 feet; Thence South 65 degrees 17 minutes 01 second West, a distance of 6.06 feet; thence North 69 degrees 42 minutes 59 seconds West, a distance of 31.72 feet; thence South 20 degrees 16 minutes 04 seconds West, a distance of 50.00 feet; thence North

69 degrees 42 minutes 59 seconds West, a distance of 49.37 feet to a point of curvature; thence Northwesterly on a curve to the right being tangent to the previous course having a radius of 225.00 feet, a central angle of 43 degrees 23 minutes 27 seconds and an arch length of 170.40 feet; thence South 63 degrees 41 minutes 26 seconds West, a distance of 185.00 feet to a point on the East line of ASBURY PARK, in the said City of Lee's Summit; thence North 02 degrees 26 minutes 00 seconds East, (PLATTED ASBURY PARK South 02 degrees 26 minutes 20 seconds West) and (PLATTED BROOKEPLACE SUBSTATION South 00 degrees 17 minutes 32 seconds West), a distance of 1278.40 feet to a point on the North line of the said Northwest One-Quarter; thence alone the North Line of the said Northwest One-Quarter South 87 degrees

**ENGINEERS PLANNERS SURVEYORS LANDSCAPE ARCHITECTS** 

14920 West 107th Street ● Lenexa, Kansas 66215 Ph; (913) 492-5158 • Fax; (913) 492-8400 • WWW.SCHLAGELASSOCIATES.COM Missouri State Certificates of Authority

#E2002003800-F #LAC2001005237 #LS2002008859-F FINAL PLAT OF

OWNER/DEVELOPER: RESIDENCE AT BLACKWELL LLC GRIFFIN RILEY PROPERTY GROUP LEE'S SUMMIT, MO 64082

21 SE 29TH TERRACE

DATE 3-06-2023 BLACKWELL RESERVE DRAWN BY MBH CHECKED BY SCH PROJ. NO. 22-097

SHEET NO. 1

Trisha Fowler Arcuri - City Clerk

Jackson County Assessor Office

George M. Binger, III, P.E. - City Engineer Date