

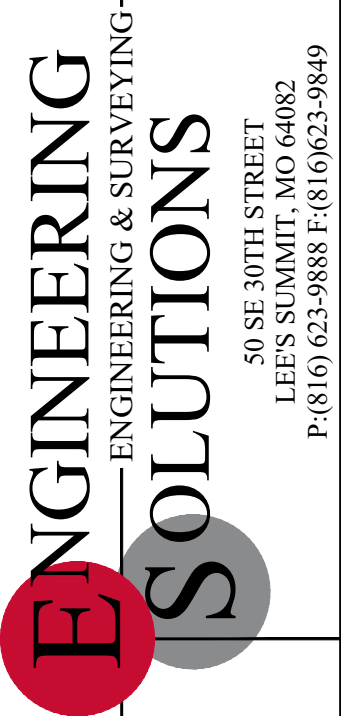
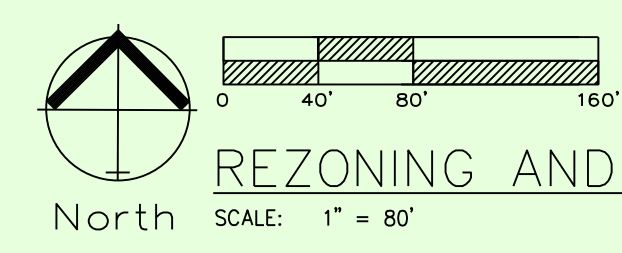


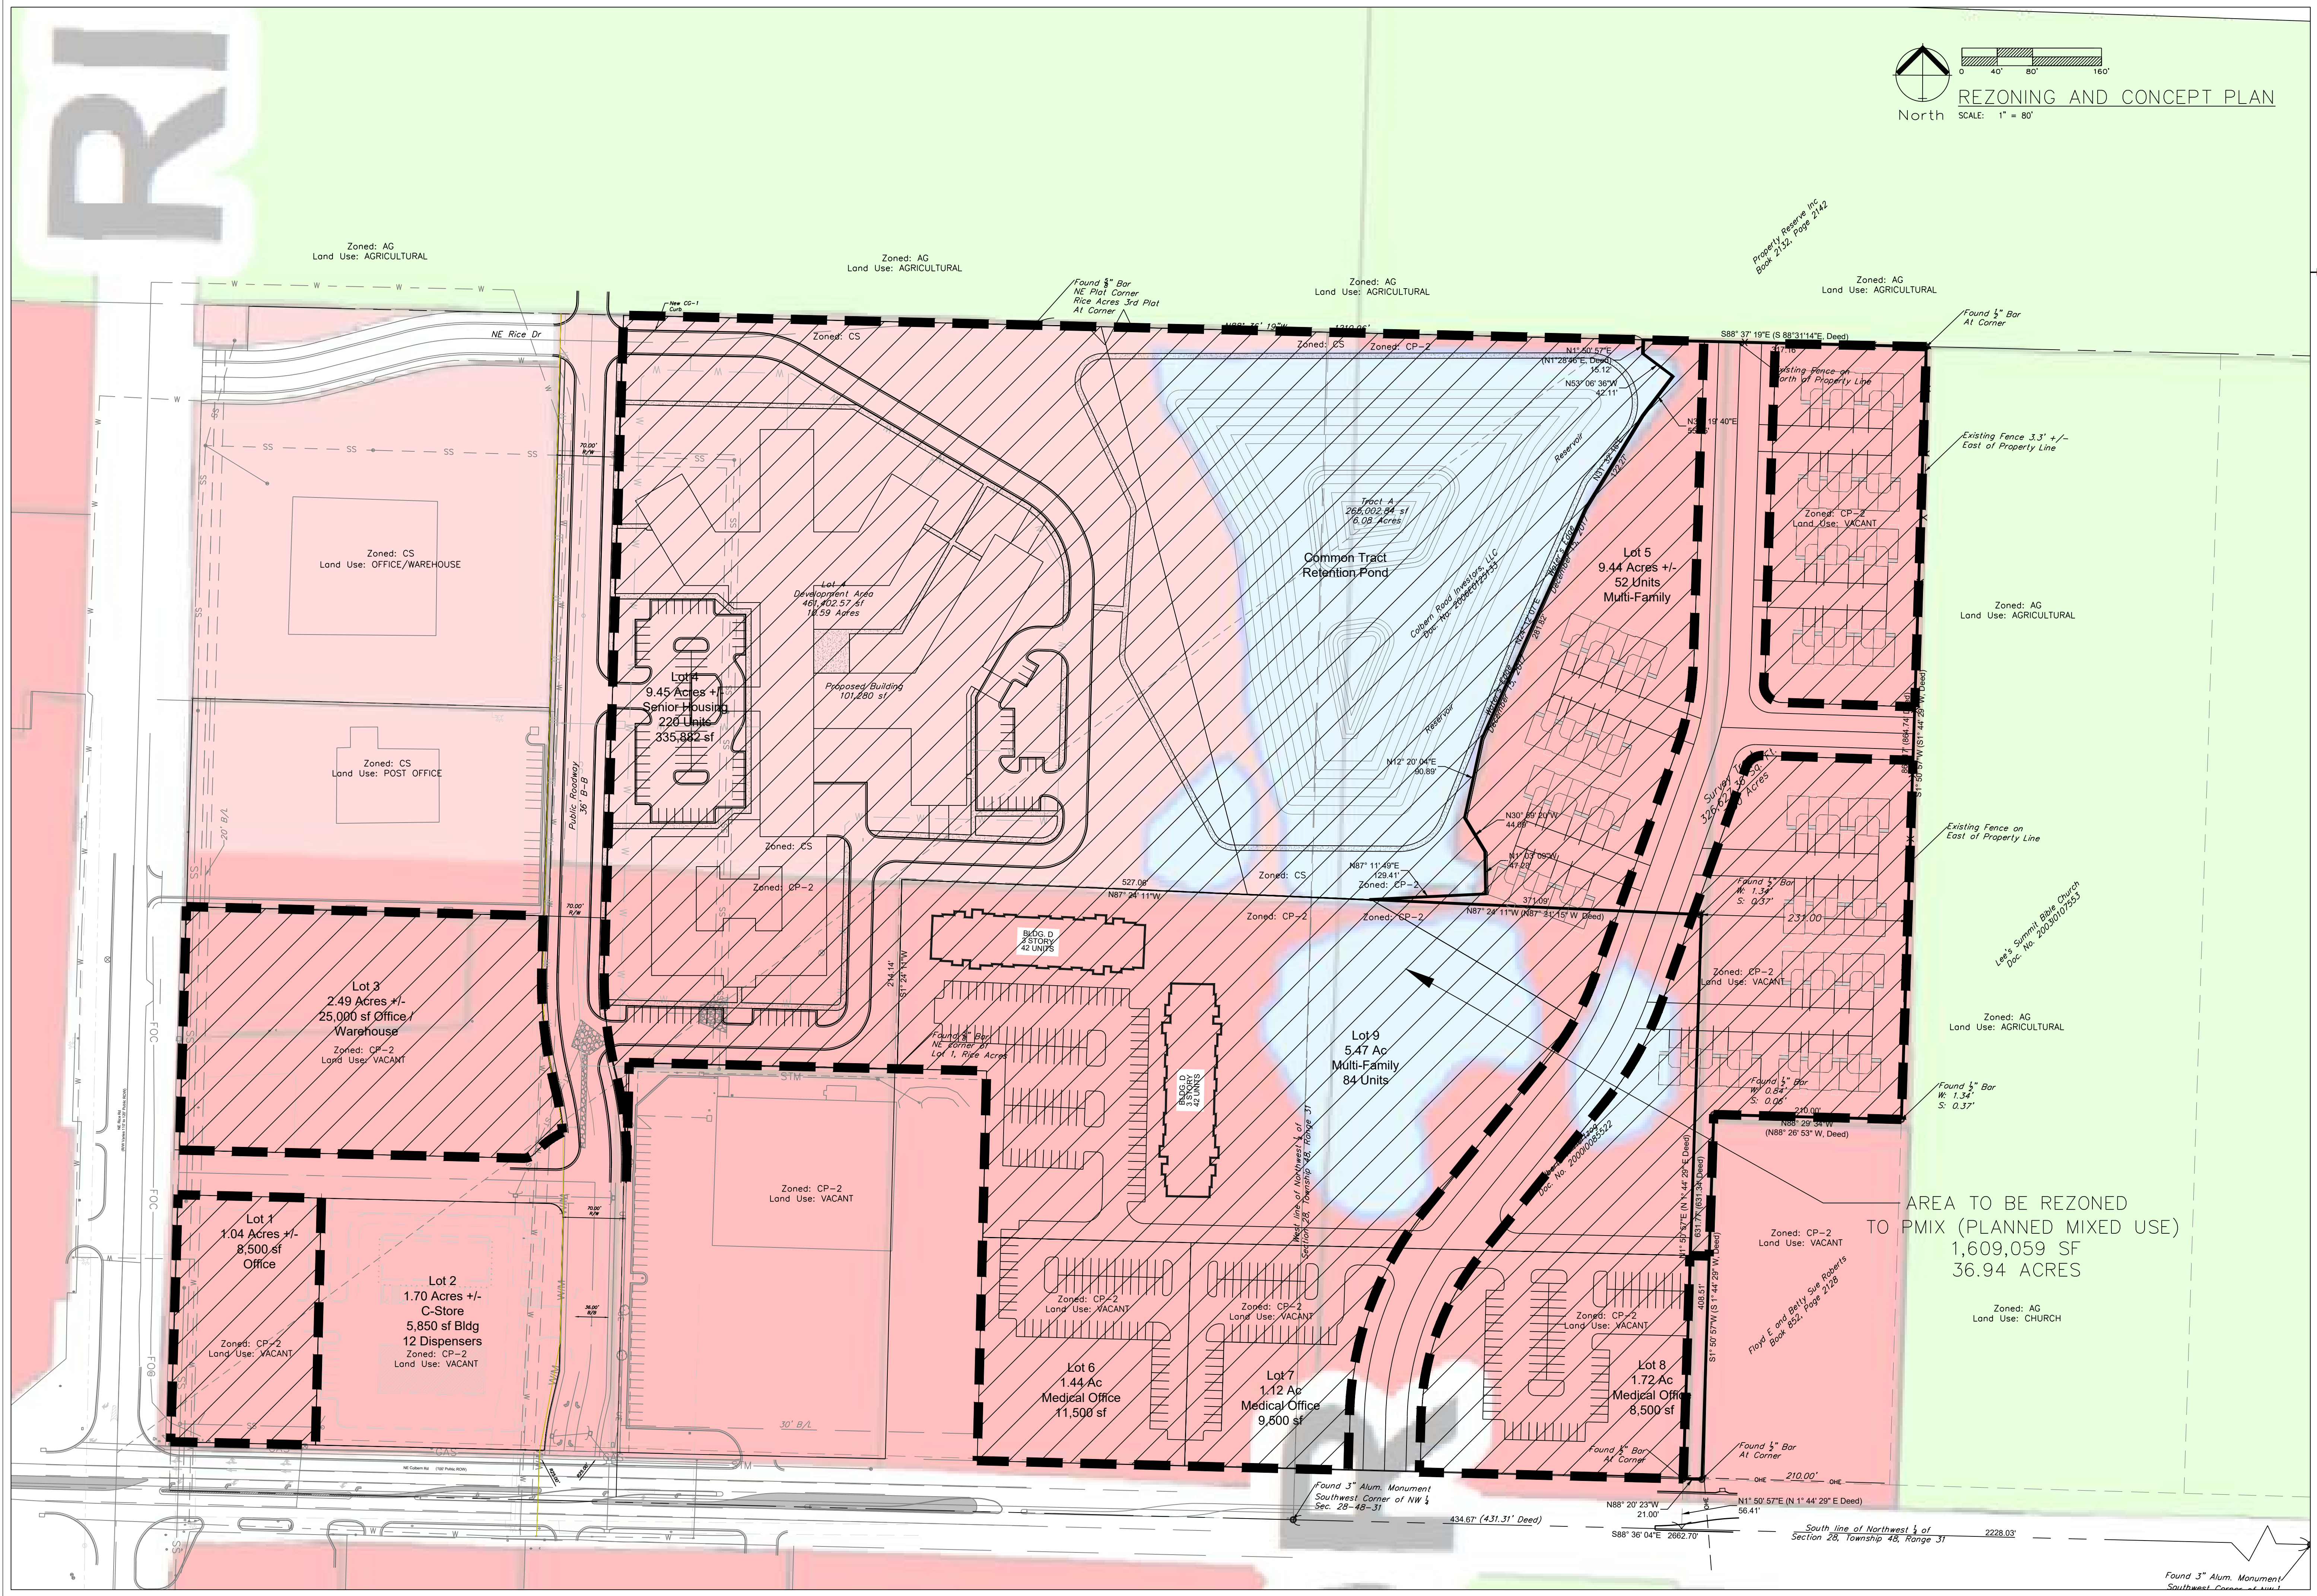

Professional Registration
Missouri
Engineering 2005002186-D
Surveying 2005008319-D
Kansas
Engineering E-1695
Surveying LS-218
Oklahoma
Engineering 6254
Nebraska
Engineering CA2821

Project: COLBERN ROAD INVESTMENTS L&MO
Issue Date: March 7, 2023
Lee's Summit, Jackson County, Missouri

Rezoning and Concept Plan
Construction Plans for:
Colbern Road Overall Site
Lee's Summit, Jackson County, Missouri

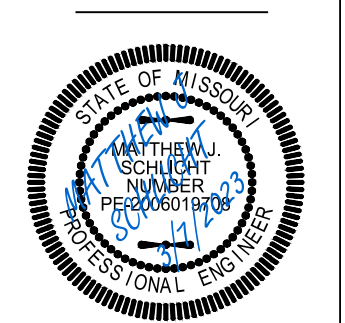

Matthew J. Schlicht
MO PE 2006019708
KS PE 19071
OK PE 25226
NE PE E-14335

REVISIONS