


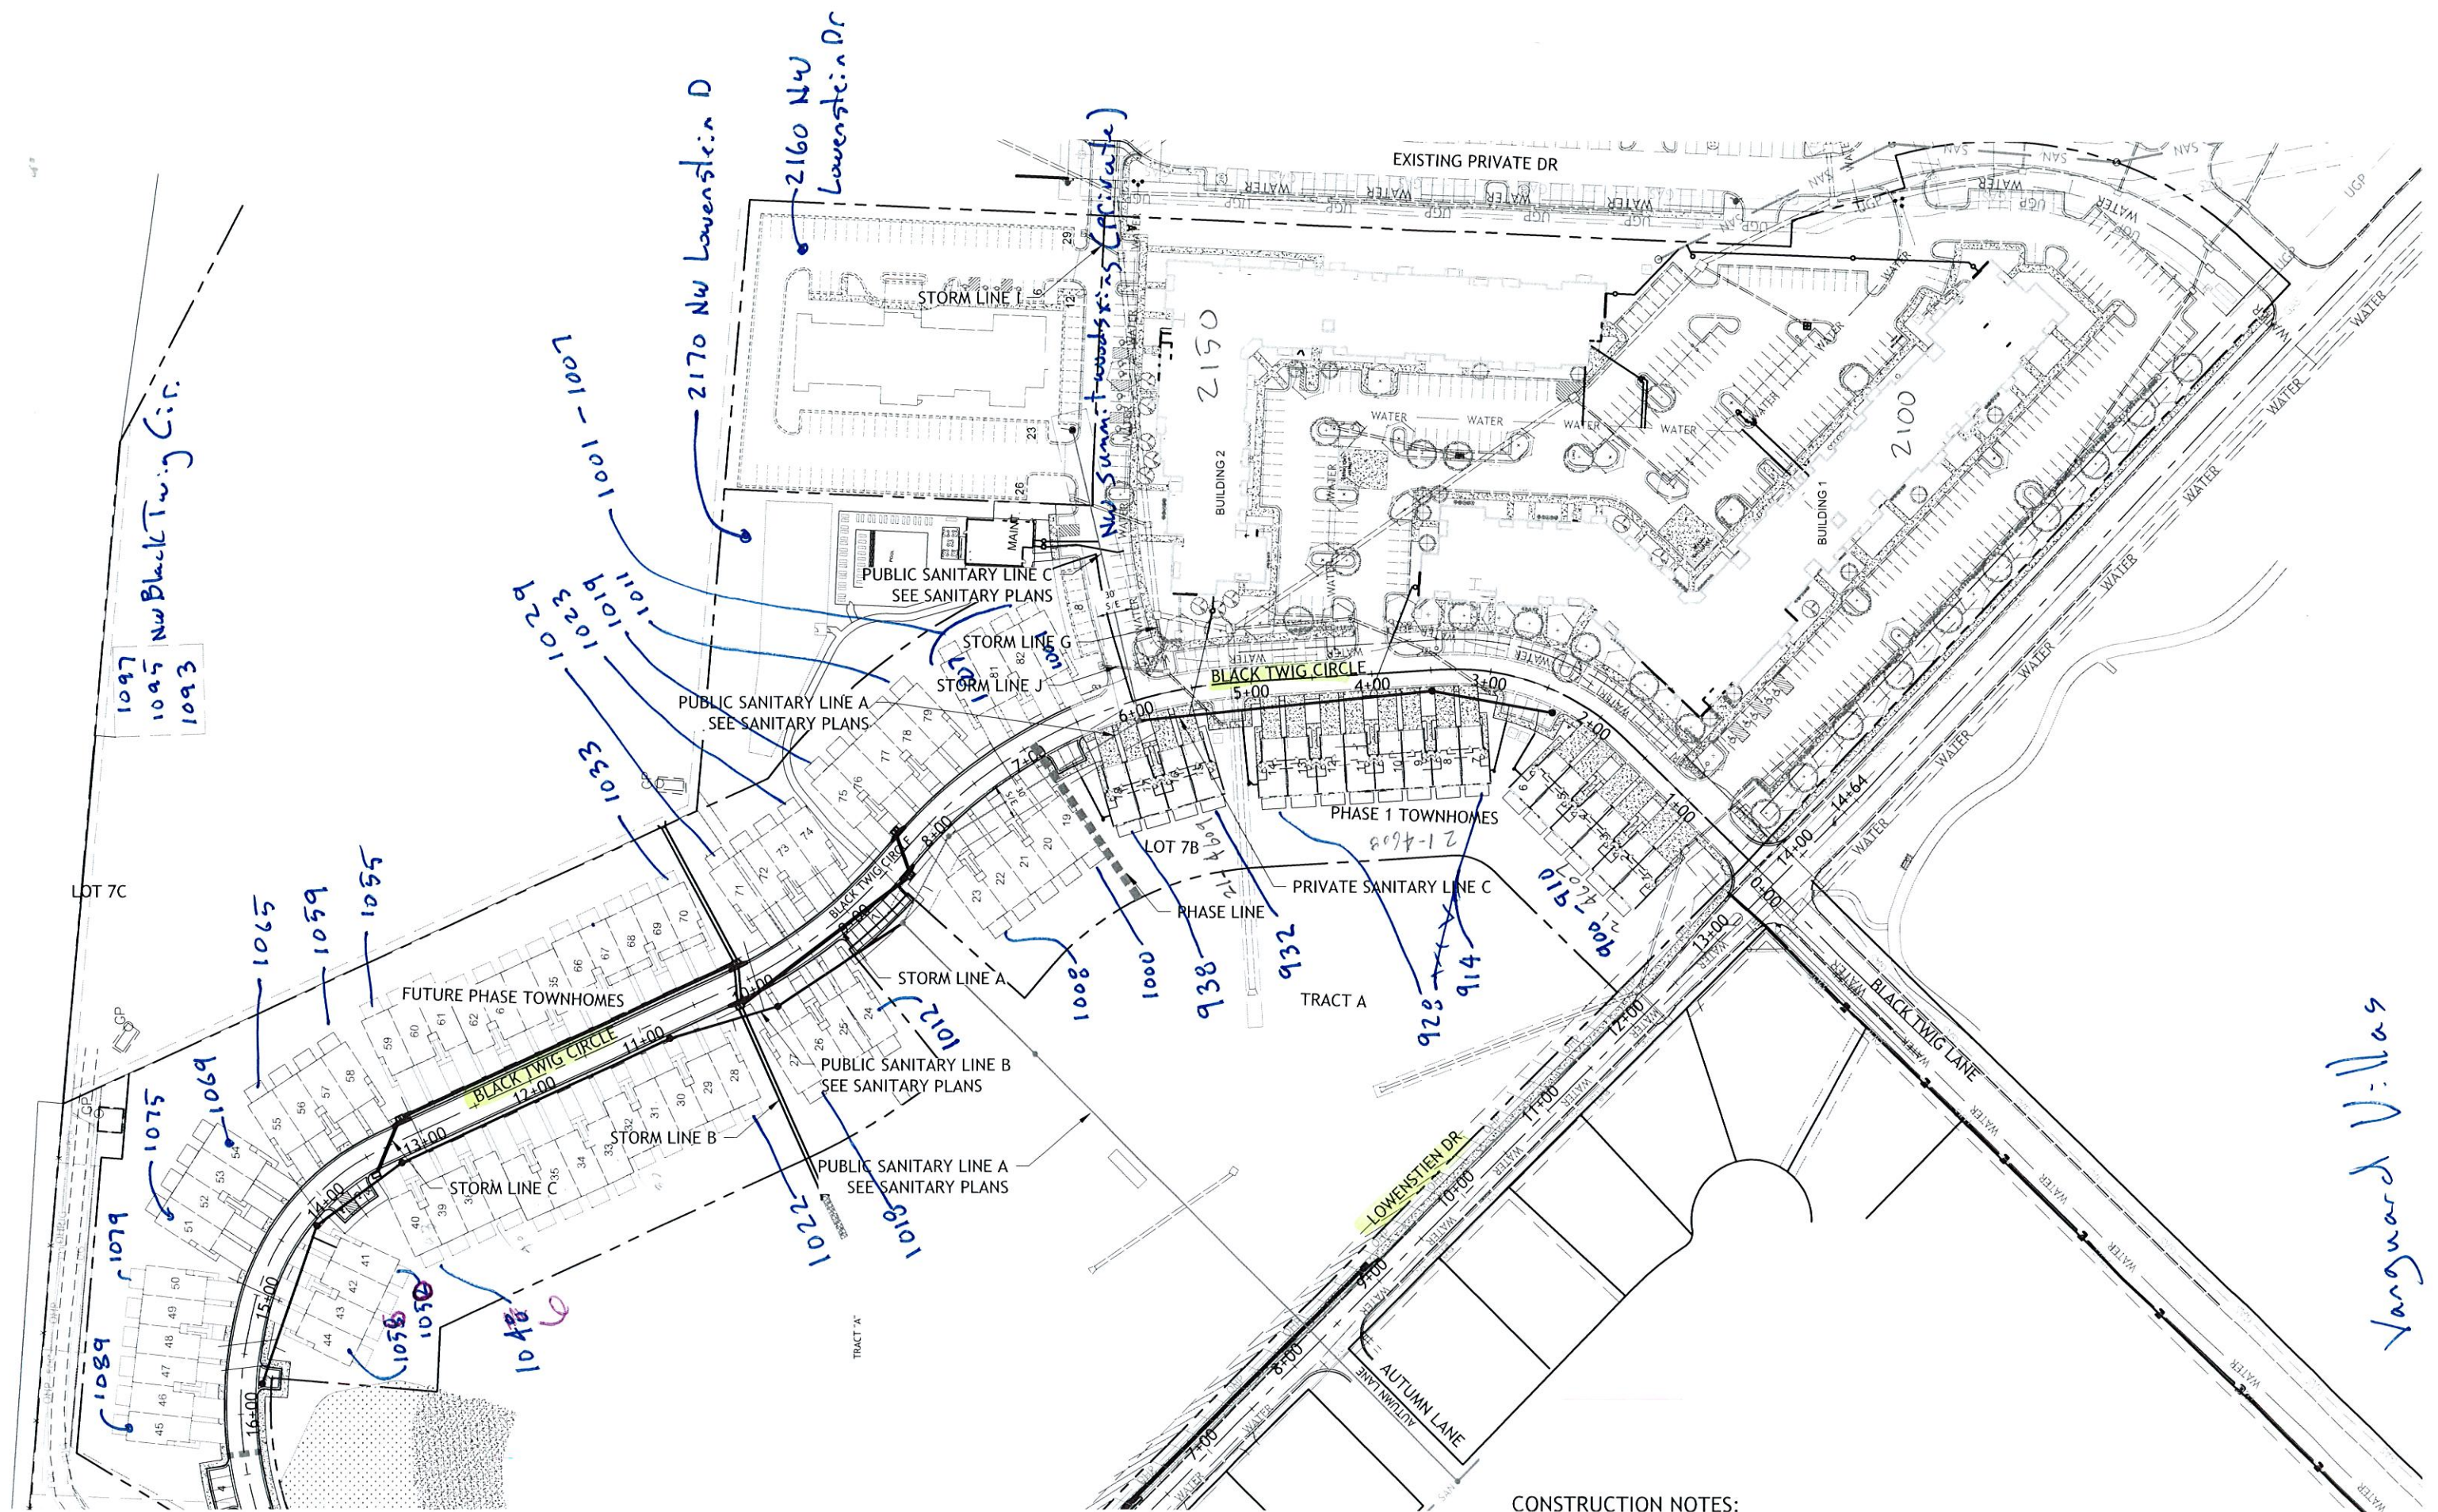

CONSTRUCTION NOTES:

Vanguard Villas