


LANDSCAPE CALCULATIONS

STREET FRONTAGE: 540 L.F.
STREET FRONTAGE TREES REQUIRED: 18
STREET FRONTAGE TREES PROVIDED: 18
STREET FRONTAGE SHRUBS REQUIRED: 27
STREET FRONTAGE SHRUBS PROVIDED: 80 (ALSO PARKING LOT SCREENING)
OPEN YARD AREA: 62,048 S.F.
OPEN YARD TREES REQUIRED: 12
OPEN YARD TREES PROVIDED: 12

PLANT SCHEDULE			
QUANTITY	TREE/SHRUB: COMMON NAME	BOTANICAL NAME	SIZE
38	NORTHWIND SWITCHGRASS	PANICUM VIRGATUM 'NORTHWIND'	3 GAL.
14	ROYAL BURGUNDY BARBERRY	BERBERIS THUNBERGII 'GENTRY'	3 GAL.
28	SAYBROOK GOLD JUNIPER	JUNIPERUS PFITZERIANA 'SAYBROOK GOLD'	3 GAL.
9	ALLEE LACEBARK ELM	ULMUS PARVIFOLIA 'ALLEE'	3" CAL
12	REDPOINTE MAPLE	ACER RUBRUM 'REDPOINT'	3" CAL
9	SPRING SNOW CRABAPPLE	MALUS X 'SPRING SNOW'	3" CAL.

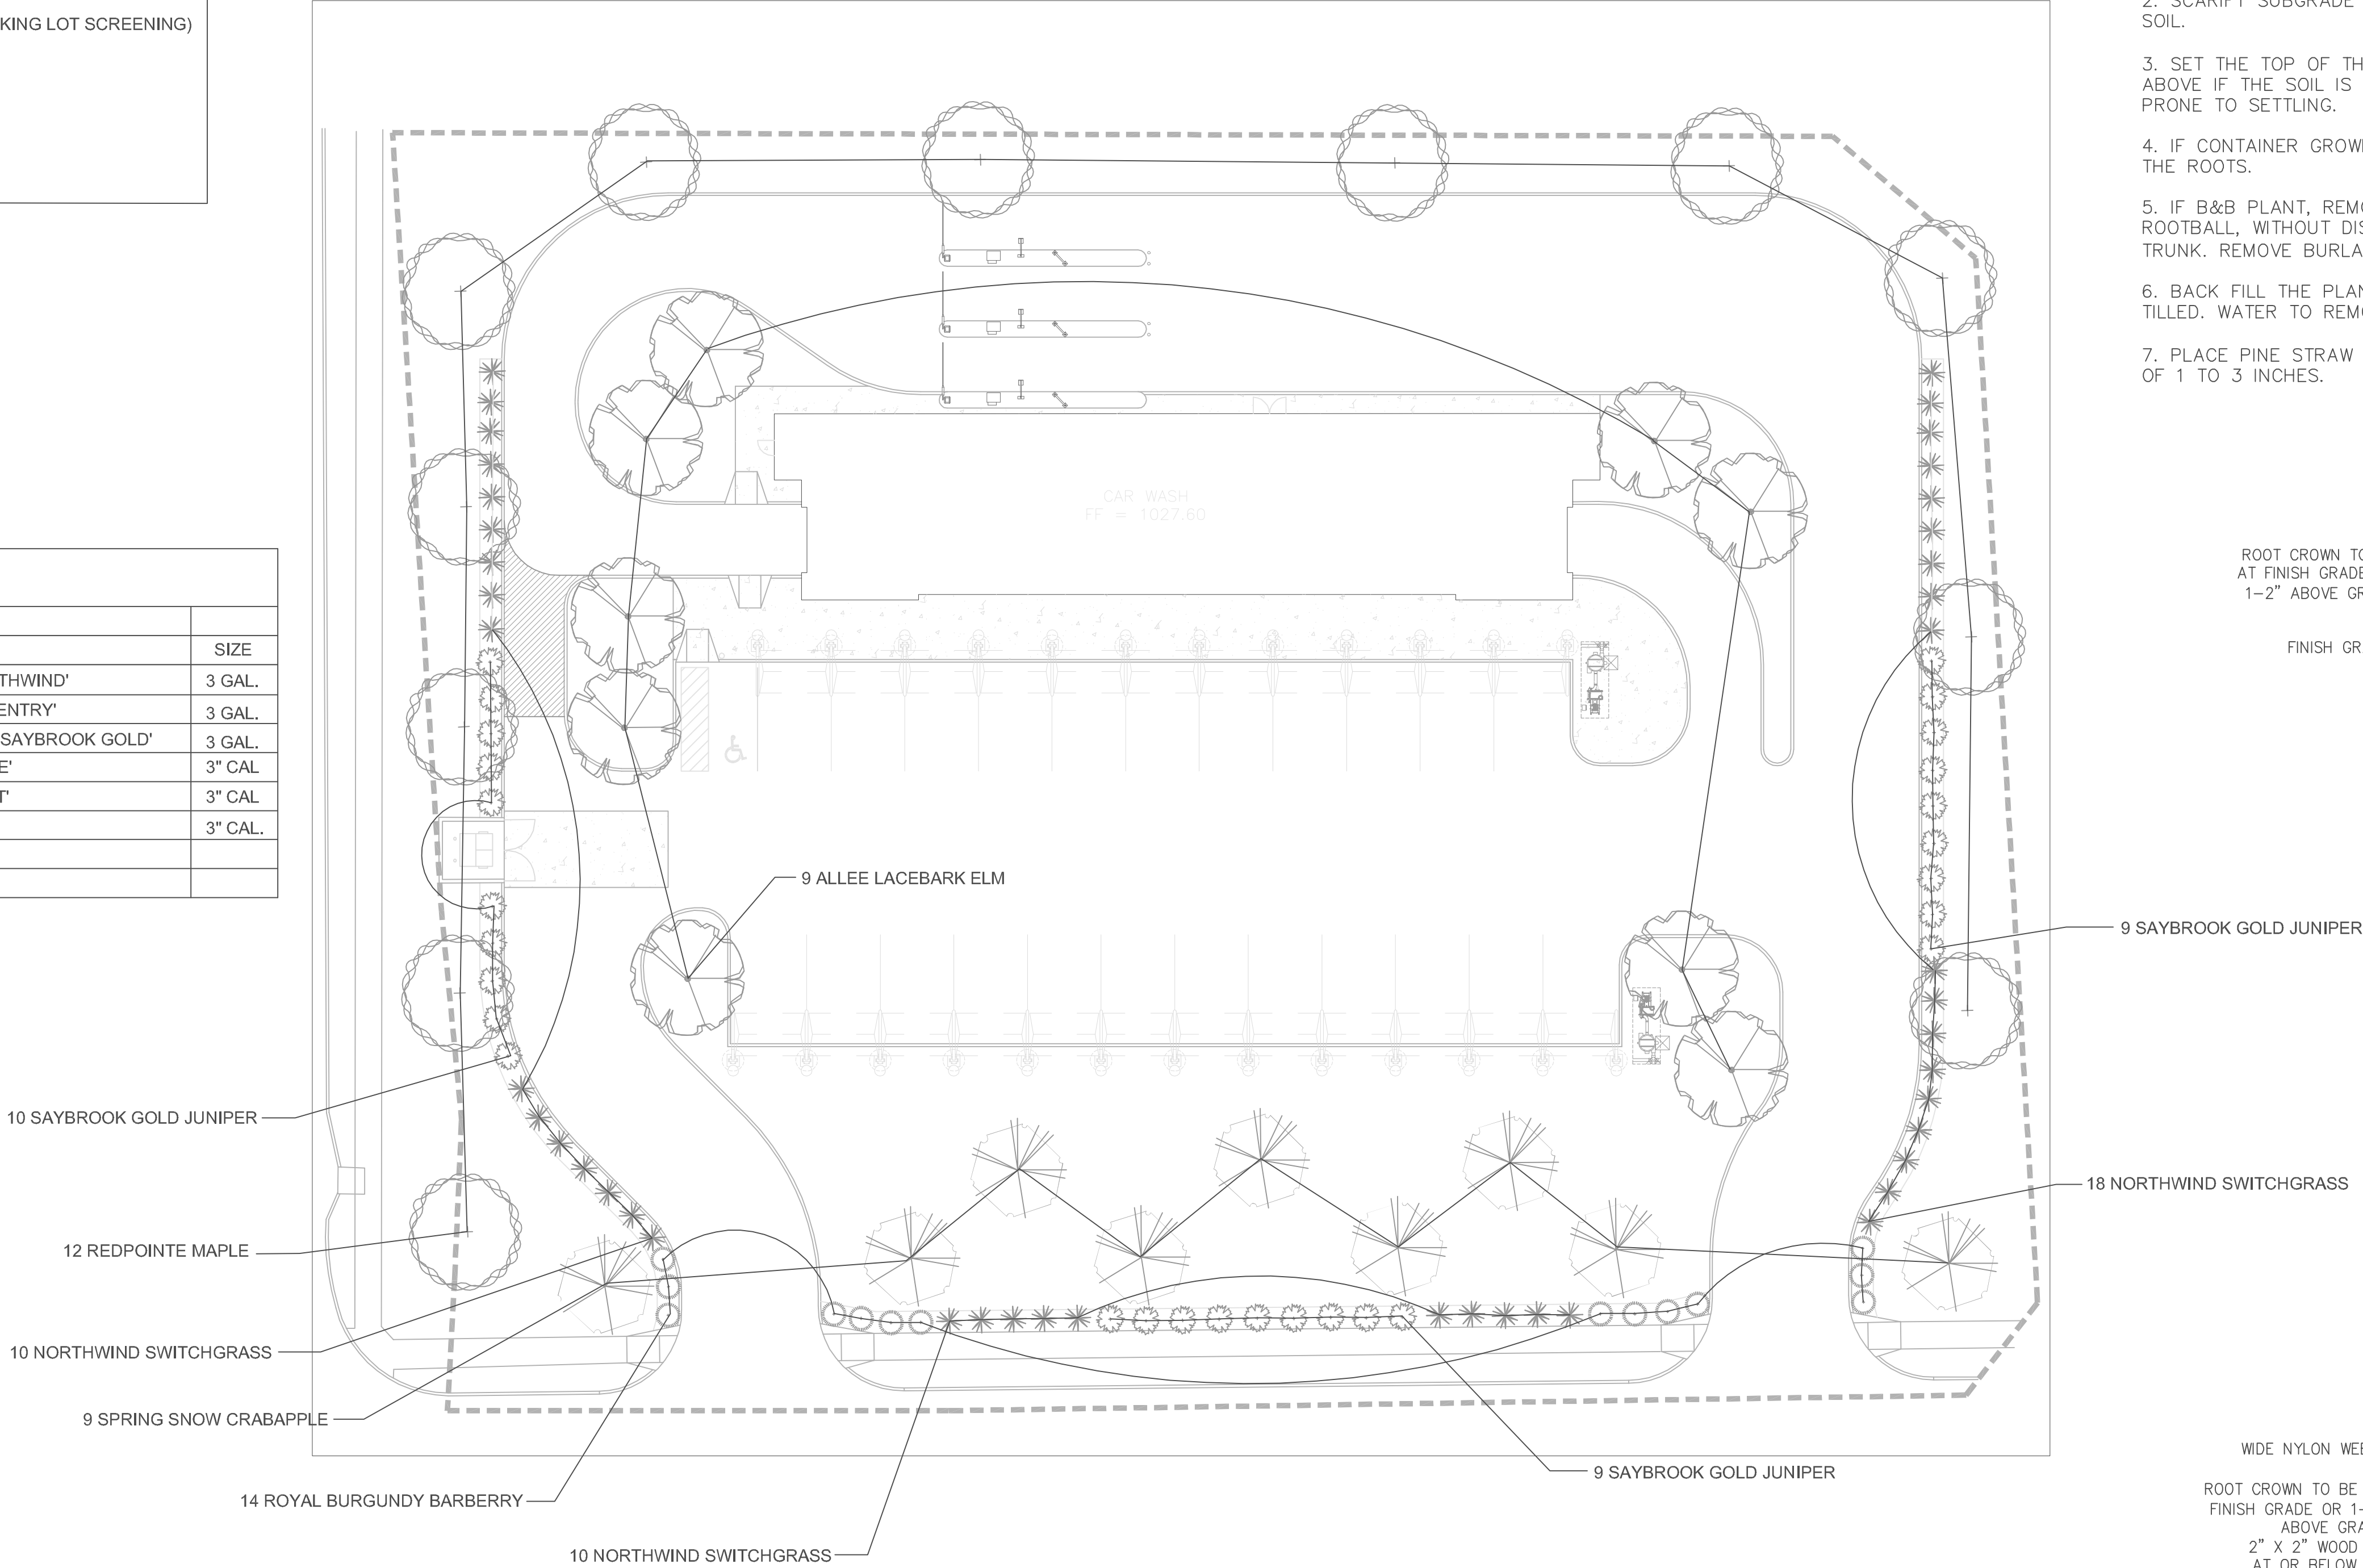


LANDSCAPE PLAN

0 20'


NOTES: TYPICAL SHRUB PLANTING, INDIVIDUAL PLANTING HOLE

1. DIG PLANTING HOLE AT LEAST 2X THE WIDTH OF THE ROOT BALL OR CONTAINER.
2. SCARIFY SUBGRADE AND SIDES OF PLANTING HOLE WHEN PLANTING IN CLAY SOIL.
3. SET THE TOP OF THE ROOT BALL LEVEL WITH THE SOIL SURFACE, OR 1-2" ABOVE IF THE SOIL IS PRONE TO SETTLING.
4. IF CONTAINER GROWN PLANT, GENTLY SLIDE PLANT OUT OF CONTAINER. DISTURB THE ROOTS.
5. IF B&B PLANT, REMOVE BURLAP FROM AT LEAST THE TOP 12 INCHES OF THE ROOTBALL, WITHOUT DISTURBING THE ROOTBALL. REMOVE ALL CORD FROM THE TRUNK. REMOVE BURLAP AND WIRE BASKET (IF PRESENT) FROM THE ROOT BALL.
6. BACK FILL THE PLANTING HOLE WITH EXCAVATED NATIVE SOIL, BROKEN UP OR TILLED. WATER TO REMOVE AIR POCKETS. DO NOT ADD AMENDMENTS.
7. PLACE PINE STRAW OR BARK MULCH ON THE SURFACE TO A (SETTLED) DEPTH OF 1 TO 3 INCHES.

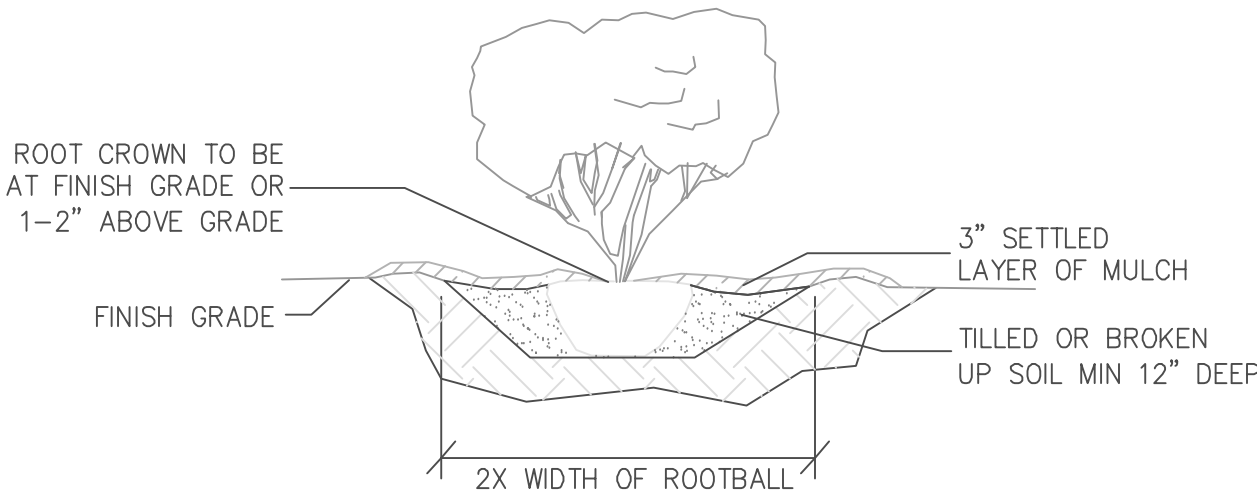

SHRUB PLANTING

NOT TO SCALE

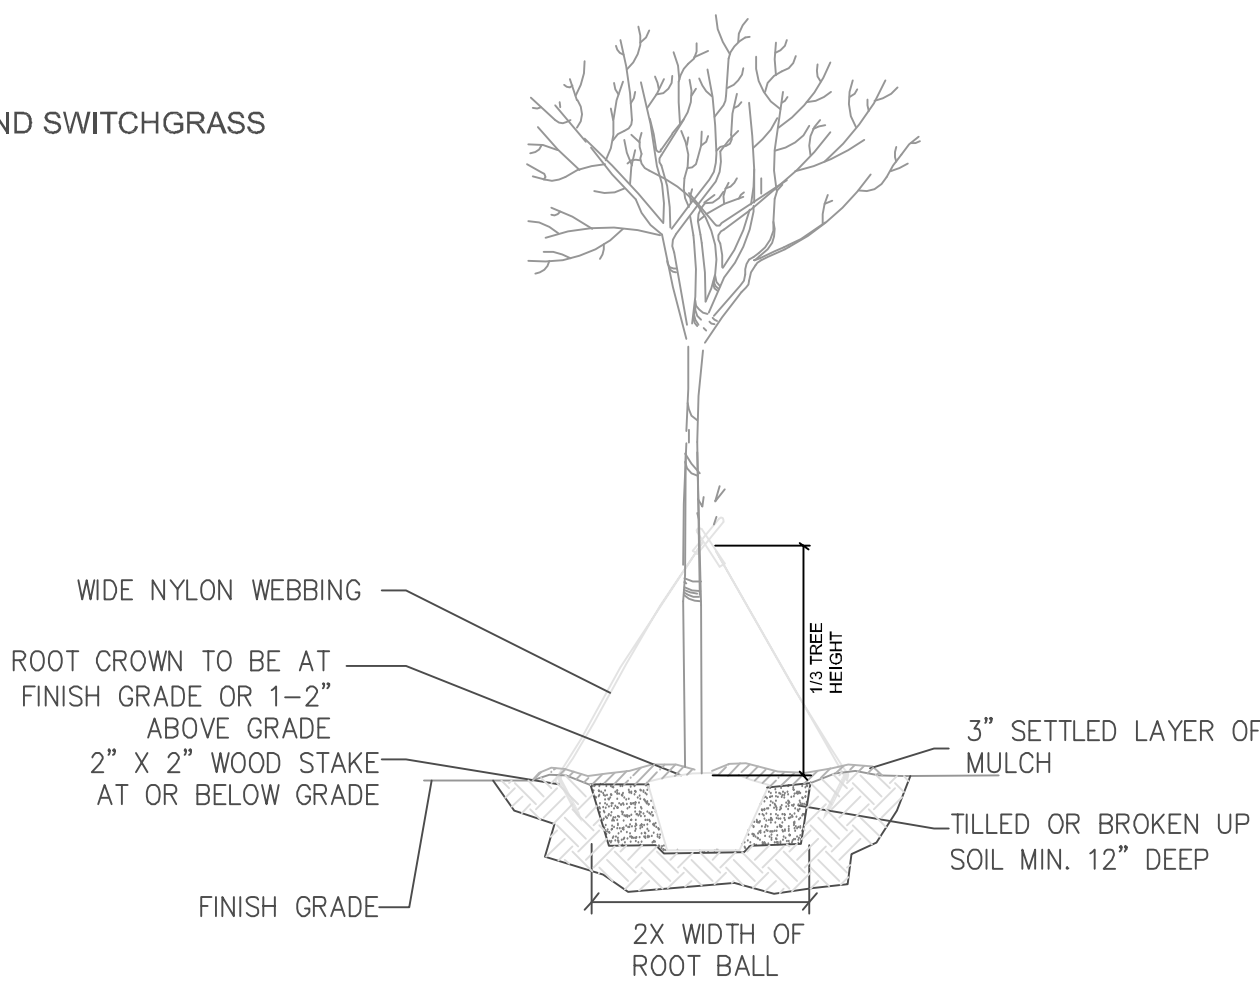

TREE PLANTING

NOT TO SCALE

Revisions

Rachel Clark
Landscape Design
& Consultation



316.737.8372
rachelclarkdesign@cox.net



MAYER
DESIGN
GROUP
P.C.

4400 South Lindbergh Blvd.
Suite 3
St. Louis, Missouri
63127-1603

Telephone: (314) 849-8777
Facsimile: (314) 849-4743

Email Address:
mayerdesigngroup@earthlink.net



Adams
Architectural
Associates

P.O. BOX 230
CHESTERFIELD, MO
63065-0230
(636)537-9333
(536)537-1267 -FAX

ADAMS ARCHITECTURAL ASSOCIATES, P.C.
MISSOURI STATE CERTIFICATE OF
AUTHORITY # W00369708

THE PROFESSIONAL WHOSE SIGNATURE AND PERSONAL SEAL
APPEARS ON THIS SHEET ASSUMES RESPONSIBILITY ONLY
FOR WHAT APPEARS ON THIS SHEET AND DISCLAIMS
RESPONSIBILITY FOR ALL OTHER PLANS, SPECIFICATIONS AND ESTIMATES
PREPARED BY THE UNDERSIGNED PROFESSIONAL RELATIVES TO
OR INTENDED TO BE USED FOR ANY PART OR PARTS OF THE
PROJECT TO WHICH THIS SHEET RELATES. RESPONSIBILITY
FOR PORTIONS OF THE PROJECT NOT PREPARED UNDER ANY
SUPERVISION IS DISCLAIMED. REMOVAL BY CONTRACTORS,
OWNER, OR OTHERS ARE NOT A PART OF THIS PROJECT
WHICH THIS SEAL INDICATES RESPONSIBILITY.

Seal

Project Code

CCW-2201

Project Title

New
Car Wash

for

COWBOY
EXPRESS
CARWASH

210 MO-150
LEE SUMMIT, MISSOURI
64082

Drawing Title

Date Drawn Checked
03-06-23 rc/mm MA/RC

Drawing Number

L-01