#### PLAT DEDICATION:

THE UNDERSIGNED OWNERS OF THE ABOVE DESCRIBED TRACT OF LAND HAVE CAUSED THE SAME TO BE SUBDIVIDED IN THE MANNER AS SHOWN ON THE ACCOMPANYING PLAT, WHICH SUBDIVISION AND PLAT SHALL HEREAFTER BE KNOWN AS:

VILLAGE AT NEW LONGVIEW, BLOCKS 1-15 AND TRACTS A & B

#### FLOODPLAIN:

THE SUBJECT PROPERTY IS LOCATED IN "ZONE X" (AREAS OF MINIMAL FLOODING) ACCORDING TO "FLOOD INSURANCE RATE MAP" COMMUNITY PANEL NO. 29095C0412G, JACKSON COUNTY, MISSOURI FLOOD MAP REVISED JANUARY 20,

### OIL AND GAS WELLS:

THERE IS NO VISIBLE EVIDENCE, THIS DATE, OF ABANDONED OIL OR GAS WELLS LOCATED WITHIN THE PROPERTY BOUNDARY, AS IDENTIFIED IN "MISSOURI DEPARTMENT OF NATURAL RESOURCES, STATE OIL AND GAS COUNCIL - WELLS AS OF FEBRUARY 1, 2017".

## DRAINAGE NOTE:

INDIVIDUAL LOT OWNER(S) SHALL NOT CHANGE OR OBSTRUCT THE DRAINAGE FLOW PATHS ON THE LOTS AS SHOWN ON THE MASTER DRAINAGE PLAN, UNLESS SPECIFIC APPLICATION IS MADE AND APPROVED BY THE CITY ENGINEER.

## **BUILDING LINES:**

BUILDING LINES OR SETBACK LINES ARE HEREBY ESTABLISHED AS SHOWN ON THE ACCOMPANYING PLAT AND NO BUILDING OR PORTION THEREOF SHALL BE CONSTRUCTED BETWEEN THIS LINE AND THE STREET RIGHT-OF-WAY LINE OR PRIVATE STREET/ALLEY.

# **SURVEYORS NOTES:**

1. PROPERTY INFORMATION REFERENCING THIS SURVEY WAS TAKEN FROM THE COMMITMENT FOR TITLE INSURANCE REPORT, ISSUED BY ASSURED QUALITY TITLE COMPANY. FILE NO. MJ119215, EFFECTIVE OCTOBER 6, 2022 AT 8:00 A.M.

NOTE: THIS SURVEYOR HAS MADE NO SEARCH AT THE COUNTY REGISTER OF DEEDS OFFICE OR SEARCHED COURT DOCUMENTS FOR EASEMENTS, VACATIONS, RIGHT-OF-WAY ACQUISITIONS, CONDEMNATIONS, COURT DECREES OR ENCUMBRANCES THAT MAY AFFECT THIS PROPERTY. THE AFOREMENTIONED ITEMS SHOWN HEREON, IF ANY, ARE BASED ENTIRELY UPON THE TITLE REPORT, COMMITMENT, OR OWNERSHIP AND ENCUMBRANCE REPORT CITED ABOVE, BY DOCUMENTS FOUND IN THIS FIRMS POSSESSION, DOCUMENTS OBTAINED FROM OTHER SOURCES, OR OTHER INFORMATION THAT PROMPTED A SPECIFIC SEARCH FOR SUCH ITEMS. IF ANY OTHER EASEMENTS, VACATIONS, RIGHT-OF-WAY ACQUISITIONS, CONDEMNATIONS, COURT DECREES OR ENCUMBRANCES AFFECT THIS PROPERTY THEIR EXISTENCE IS UNKNOWN TO THIS SURVEYOR AND ARE THEREFORE NOT

2. BEARINGS USED HEREON ARE BASED ON THE MISSOURI STATE PLANE COORDINATE SYSTEM, NAD 1983, WEST ZONE USING MISSOURI DEPARTMENT OF NATURAL RESOURCES MONUMENT "JA-148" WITH A GRID FACTOR OF 0.9999020. ALL COORDINATES SHOWN ARE IN METERS

STATE PLANE COORDINATE TABLE		
Point Number	Grid Northing	Grid Easting
1	304752.746	855810.552
2	304582.831	854651.958
3	304568.985	854660.317
4	304539.055	854683.044
5	304427.813	854661.846
6	304378.035	854579.709
7	304387.991	854539.103
8	304484.060	854480.866
9	304506.742	854518.428
10	304519.654	854510.484
11	304584.700	854616.209

FINAL PLAT OF VILLAGE AT NEW LONGVIEW, BLOCKS 1-15 AND TRACTS A & B MAINTENANCE OF TRACTS:

TRACT A IS TO BE USED AS A COMMON AREA AND SHALL BE OWNED AND MAINTAINED BY THE HOMEOWNERS ASSOCIATION.

TRACT B IS TO BE USED AS PRIVATE AMENITY AND SHALL BE OWNED AND

MAINTAINED BY THE HOMEOWNERS ASSOCIATION.

NW 1/4, SEC 10 - T47N. - R32W. LEE'S SUMMIT, JACKSON COUNTY, MISSOURI

LEGEND

BUILDING SETBACK

UTILITY EASEMENT


WATER EASEMENT

PROPOSED/EXISTING SIDEWALK

O FND | FOUND MONUMENT SET SET MONUMENT

U.E.

W.E.

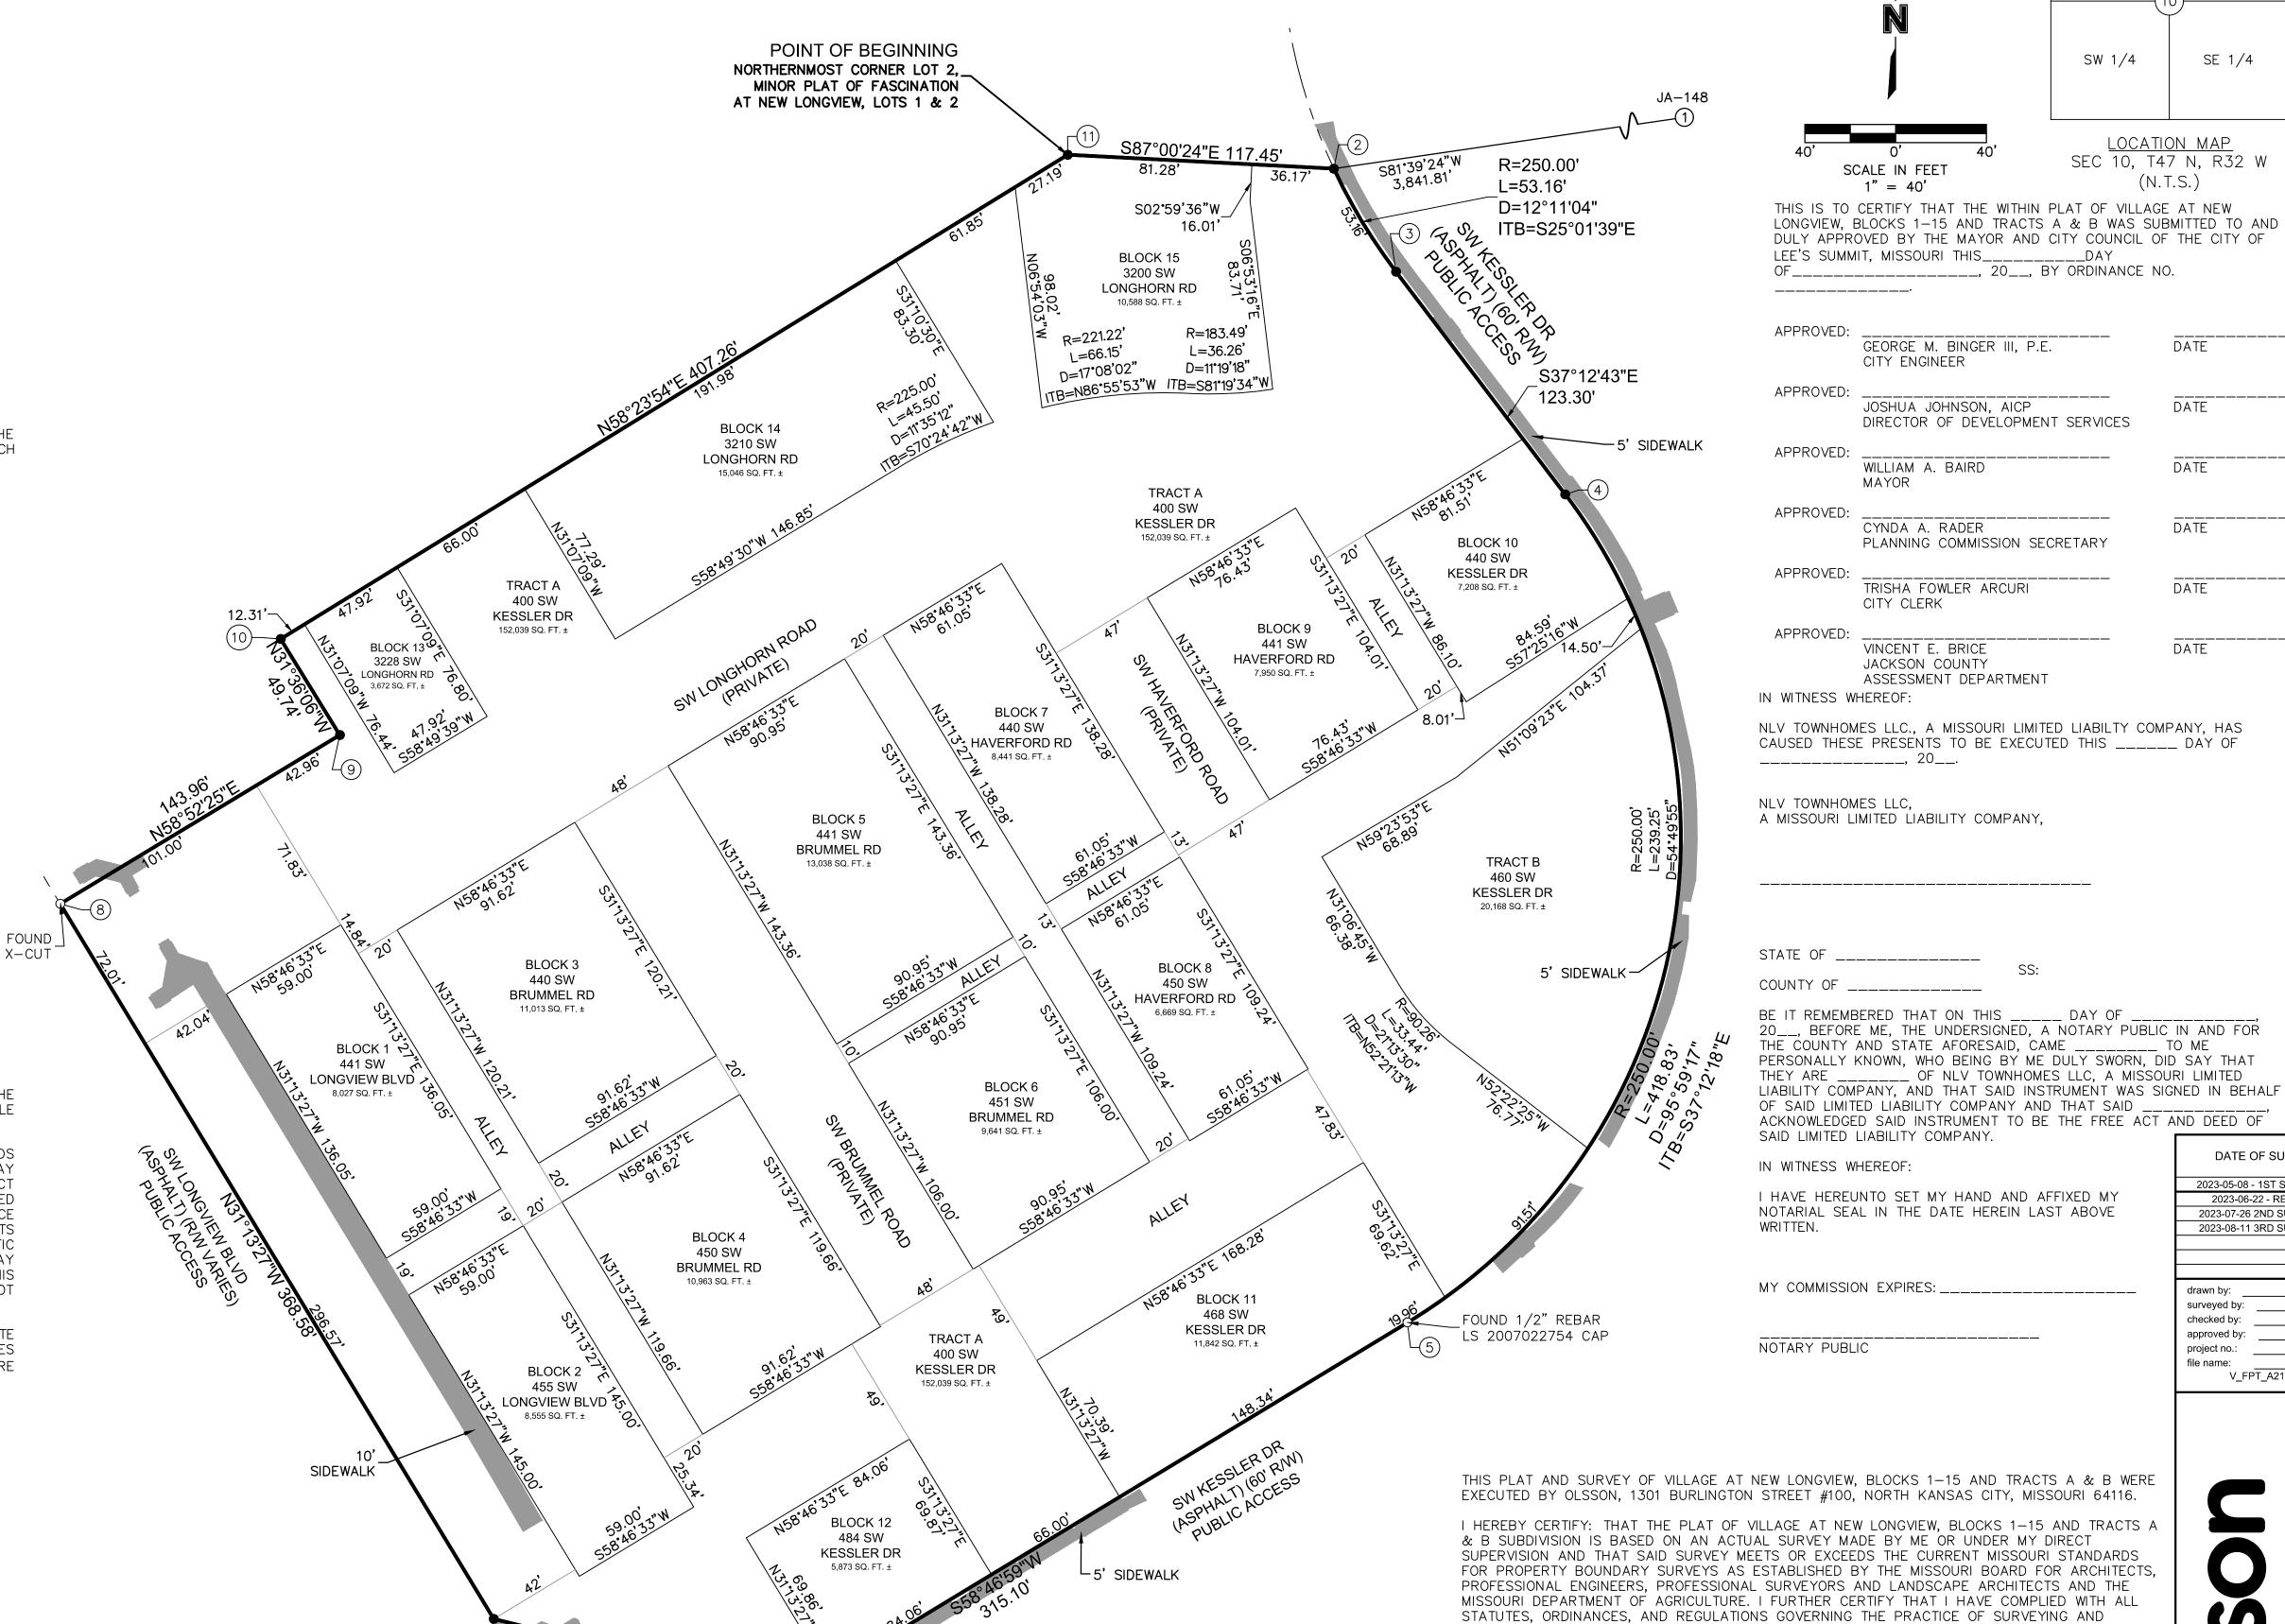

3152 SW GRANDSTAND CIRCLE LEE'S SUMMIIT, MO 64081

\_\_\_\_\_\_ OLSSON, MO CLS 366 JASON S. ROUDEBUSH, MO PLS 2002014092 AUGUST 11, 2023

JROUDEBUSH@OLSSON.COM

PLATTING OF SUBDIVISIONS TO THE BEST OF MY PROFESSIONAL KNOWLEDGE AND BELIEF.

SHEET 1 of 2

DATE OF SURVEY

2023-05-08 - 1ST SUBMITTAL

2023-06-22 - REVISION

2023-07-26 2ND SUBMITTAL

2023-08-11 3RD SUBMITTAL

AH-BH-DH

A21-02987

V\_FPT\_A21-02987.DWG

surveyed by:

checked by:

approved by:

project no.:

file name:

VILLAGE AT

LONGVIEW,

1-15 AND

TRACTS A

NE 1/4

SE 1/4

BLOCKS

-NEW

& B

LOCATION MAP

(N.T.S.)

DATE

DATE

DATE

DATE

DATE

DATE

NW 1/4

SURVEY PREPARED FOR:

NLV TOWNHOMES LLC

### **UTILITY EASEMENT:**

AN EASEMENT OR LICENSE IS HEREBY GRANTED TO THE CITY OF LEE'S SUMMIT MISSOURI, TO LOCATE, CONSTRUCT AND MAINTAIN, OR TO AUTHORIZE THE LOCATION, CONSTRUCTION AND MAINTENANCE OF POLES, WIRES, ANCHORS, CONDUITS, AND/OR STRUCTURES FOR WATER, GAS, SANITARY SEWER, STORM SEWER, SURFACE DRAÍNAGE CHANNEL, ELECTRICITY, TELEPHONE, CABLE TELEVISION, OR ANY OTHER NECESSARY PUBLIC UTILITY OR SERVICES, ANY OR ALL OF THEM, UPON, OVER, OR UNDER THOSE AREAS OUTLINED OR DESIGNATED UPON THIS PLAT AS "UTILITY EASEMENTS" (U.E..) OR WITHIN ANY STREET OR THOROUGHFARE DEDICATED TO PUBLIC USE ON THIS PLAT. GRANTOR, ON BEHALF OF HIMSELF, HIS HEIRS, HIS ASSIGNS AND SUCCESSORS IN INTEREST, HEREBY WAIVES, TO THE FULLEST EXTENT ALLOWED BY LAW, INCLUDING, WITHOUT LIMITATION, SECTION 527.188, RSMO. (2006), ANY RIGHT TO REQUEST RESTORATION OF RIGHTS PREVIOUSLY TRANSFERRED AND VACATION OF THE EASEMENT HEREIN GRANTED.

### **BUILDING LINES:**

BUILDING LINES OR SETBACK LINES ARE HEREBY ESTABLISHED AS SHOWN ON THE ACCOMPANYING PLAT AND NO BUILDING OR PORTION THEREOF SHALL BE CONSTRUCTED BETWEEN THIS LINE AND THE STREET RIGHT-OF-WAY LINE OR PRIVATE STREET/ALLEY.

# **SURVEYORS NOTES:**

1. PROPERTY INFORMATION REFERENCING THIS SURVEY WAS TAKEN FROM THE COMMITMENT FOR TITLE INSURANCE REPORT, ISSUED BY ASSURED QUALITY TITLE COMPANY. FILE NO. MJ119215, EFFECTIVE OCTOBER 6, 2022 AT 8:00 A.M.

NOTE: THIS SURVEYOR HAS MADE NO SEARCH AT THE COUNTY REGISTER OF DEEDS OFFICE OR SEARCHED COURT DOCUMENTS FOR EASEMENTS, VACATIONS, RIGHT-OF-WAY ACQUISITIONS, CONDEMNATIONS, COURT DECREES OR ENCUMBRANCES THAT MAY AFFECT THIS PROPERTY. THE AFOREMENTIONED ITEMS SHOWN HEREON, IF ANY, ARE BASED ENTIRELY UPON THE TITLE REPORT, COMMITMENT, OR OWNERSHIP AND ENCUMBRANCE REPORT CITED ABOVE, BY DOCUMENTS FOUND IN THIS FIRMS POSSESSION, DOCUMENTS OBTAINED FROM OTHER SOURCES, OR OTHER INFORMATION THAT PROMPTED A SPECIFIC SEARCH FOR SUCH ITEMS. IF ANY OTHER EASEMENTS, VACATIONS, RIGHT-OF-WAY ACQUISITIONS, CONDEMNATIONS, COURT DECREES OR ENCUMBRANCES AFFECT THIS PROPERTY THEIR EXISTENCE IS UNKNOWN TO THIS SURVEYOR AND ARE THEREFORE NOT

2. BEARINGS USED HEREON ARE BASED ON THE MISSOURI STATE PLANE COORDINATE SYSTEM, NAD 1983, WEST ZONE USING MISSOURI DEPARTMENT OF NATURAL RESOURCES MONUMENT "JA-148" WITH A GRID FACTOR OF 0.9999020. ALL COORDINATES SHOWN ARE IN METERS

STATE PLANE COORDINATE TABLE		
Point Number	Grid Northing	Grid Easting
1	304752.746	855810.552
2	304582.831	854651.958
3	304568.985	854660.317
4	304539.055	854683.044
5	304427.813	854661.846
6	304378.035	854579.709
7	304387.991	854539.103
8	304484.060	854480.866
9	304506.742	854518.428
10	304519.654	854510.484
11	304584.700	854616.209

VILLAGE AT NEW LONGVIEW, BLOCKS 1-15 AND TRACTS A & B LONGVIEW, BLOCKS 1-15 AND NW 1/4, SEC 10 - T47N. - R32W. TRACTS A LEE'S SUMMIT. JACKSON COUNTY. MISSOURI & B NW 1/4 NE 1/4 SW 1/4 SE 1/4 JA-148 S87°00'24"E 117.45' LOCATION MAP SEC 10, T47 N, R32 W R=250.00' SCALE IN FEET (N.T.S.) L=53.16' 16.01'-D=12°11'04" THIS IS TO CERTIFY THAT THE WITHIN PLAT OF VILLAGE AT NEW LONGVIEW, BLOCKS 1-15 AND TRACTS A & B WAS SUBMITTED TO AND ITB=S25°01'39"E DULY APPROVED BY THE MAYOR AND CITY COUNCIL OF THE CITY OF LEE'S SUMMIT, MISSOURI THIS\_\_\_\_\_ OF\_\_\_\_\_, 20\_\_, BY ORDINANCE NO. GEORGE M. BINGER III, P.E. DATE CITY ENGINEER S37°12'43"E APPROVED: 123.30' JOSHUA JOHNSON, AICP DATE DIRECTOR OF DEVELOPMENT SERVICES -----------€ 15' U.E. DATE WILLIAM A. BAIRD INST #2005I0051393 MAYOR 83.49' APPROVED: \_S89**\***46'33"E DATE CYNDA A. RADER PLANNING COMMISSION SECRETARY 82.51 DATE APPROVED: \N89**°**46'33"W<sup>\</sup> TRISHA FOWLER ARCURI 66.64 CITY CLERK APPROVED: S58\*44'05"W DATE VINCENT E. BRICE UTILITY 50.16 JACKSON COUNTY EASEMENT ASSESSMENT DEPARTMENT S31"14'25"E IN WITNESS WHEREOF: 181.95 S58\*53'51"W NLV TOWNHOMES LLC., A MISSOURI LIMITED LIABILTY COMPANY, HAS CAUSED THESE PRESENTS TO BE EXECUTED THIS \_\_\_\_\_ DAY OF 82.53 \_\_\_\_\_, 20\_\_\_. -UTILITY NST. #2016E0048528 EASEMENT NLV TOWNHOMES LLC, A MISSOURI LIMITED LIABILITY COMPANY, S82°10'16"E S58\*49'45"W 19.08 101.55 N70°49'42"W S70°19'44"E 28.64' \ N82°10'16"\ STATE OF \_\_\_\_\_\_ 2.90' COUNTY OF \_\_\_\_\_ S18°54'14"W N86°03'39"\ BE IT REMEMBERED THAT ON THIS \_\_\_\_\_ DAY OF \_ 30.04 20\_\_\_, BEFORE ME, THE UNDERSIGNED, A NOTARY PUBLIC IN AND FOR THE COUNTY AND STATE AFORESAID, CAME \_\_\_\_\_ TO ME PERSONALLY KNOWN, WHO BEING BY ME DULY SWORN, DID SAY THAT THEY ARE \_\_\_\_\_ OF NLV TOWNHOMES LLC, A MISSOURI LIMITED LIABILITY COMPANY, AND THAT SAID INSTRUMENT WAS SIGNED IN BEHALF OF SAID LIMITED LIABILITY COMPANY AND THAT SAID ACKNOWLEDGED SAID INSTRUMENT TO BE THE FREE ACT AND DEED OF N70°19'44"W SAID LIMITED LIABILITY COMPANY. IN WITNESS WHEREOF: 2023-05-08 - 1ST SUBMITTAL I HAVE HEREUNTO SET MY HAND AND AFFIXED MY NOTARIAL SEAL IN THE DATE HEREIN LAST ABOVE 2023-07-26 2ND SUBMITTA WRITTEN. 2023-08-11 3RD SUBMITTAL MY COMMISSION EXPIRES: checked by: NOTARY PUBLIC project no.: file name: INST. #2016E0048528 SIDEWALK AND U.E. INST. #2018E0028181 VACATION OF A PORTION -THIS PLAT AND SURVEY OF VILLAGE AT NEW LONGVIEW, BLOCKS 1-15 AND TRACTS A & B WERE OF SW LONGVIEW BLVD EXECUTED BY OLSSON, 1301 BURLINGTON STREET #100, NORTH KANSAS CITY, MISSOURI 64116. INST. #2018E0026213 I HEREBY CERTIFY: THAT THE PLAT OF VILLAGE AT NEW LONGVIEW, BLOCKS 1-15 AND TRACTS A & B SUBDIVISION IS BASED ON AN ACTUAL SURVEY MADE BY ME OR UNDER MY DIRECT SUPERVISION AND THAT SAID SURVEY MEETS OR EXCEEDS THE CURRENT MISSOURI STANDARDS FOR PROPERTY BOUNDARY SURVEYS AS ESTABLISHED BY THE MISSOURI BOARD FOR ARCHITECTS

FINAL PLAT OF

LEGEND O FND FOUND MONUMENT

U.E.

SET | SET MONUMENT

N58°47'09"E

BUILDING SETBACK

UTILITY EASEMENT

WATER EASEMENT

PROPOSED/EXISTING SIDEWALK

14.25

S31°13'27"E

ROUDEBUSH

PROFESSIONAL ENGINEERS, PROFESSIONAL SURVEYORS AND LANDSCAPE ARCHITECTS AND THE MISSOURI DEPARTMENT OF AGRICULTURE. I FURTHER CERTIFY THAT I HAVE COMPLIED WITH ALL STATUTES, ORDINANCES, AND REGULATIONS GOVERNING THE PRACTICE OF SURVEYING AND

PLATTING OF SUBDIVISIONS TO THE BEST OF MY PROFESSIONAL KNOWLEDGE AND BELIEF.

OLSSON, MO CLS 366 JASON S. ROUDEBUSH, MO PLS 2002014092 AUGUST 11, 2023 JROUDEBUSH@OLSSON.COM

NLV TOWNHOMES LLC 3152 SW GRANDSTAND CIRCLE LEE'S SUMMIIT, MO 64081

SURVEY PREPARED FOR:

SHEET 2 of 2

DATE OF SURVEY

AH-BH-DH

A21-02987

V\_FPT\_A21-02987.DWG

VILLAGE AT

-NEW