



NSPJ BUILDING 1- 1ST LEVEL FLOOR PLAN **DOUGLAS STATION** | LEE'S SUMMIT ARCHITECTS_{PA}

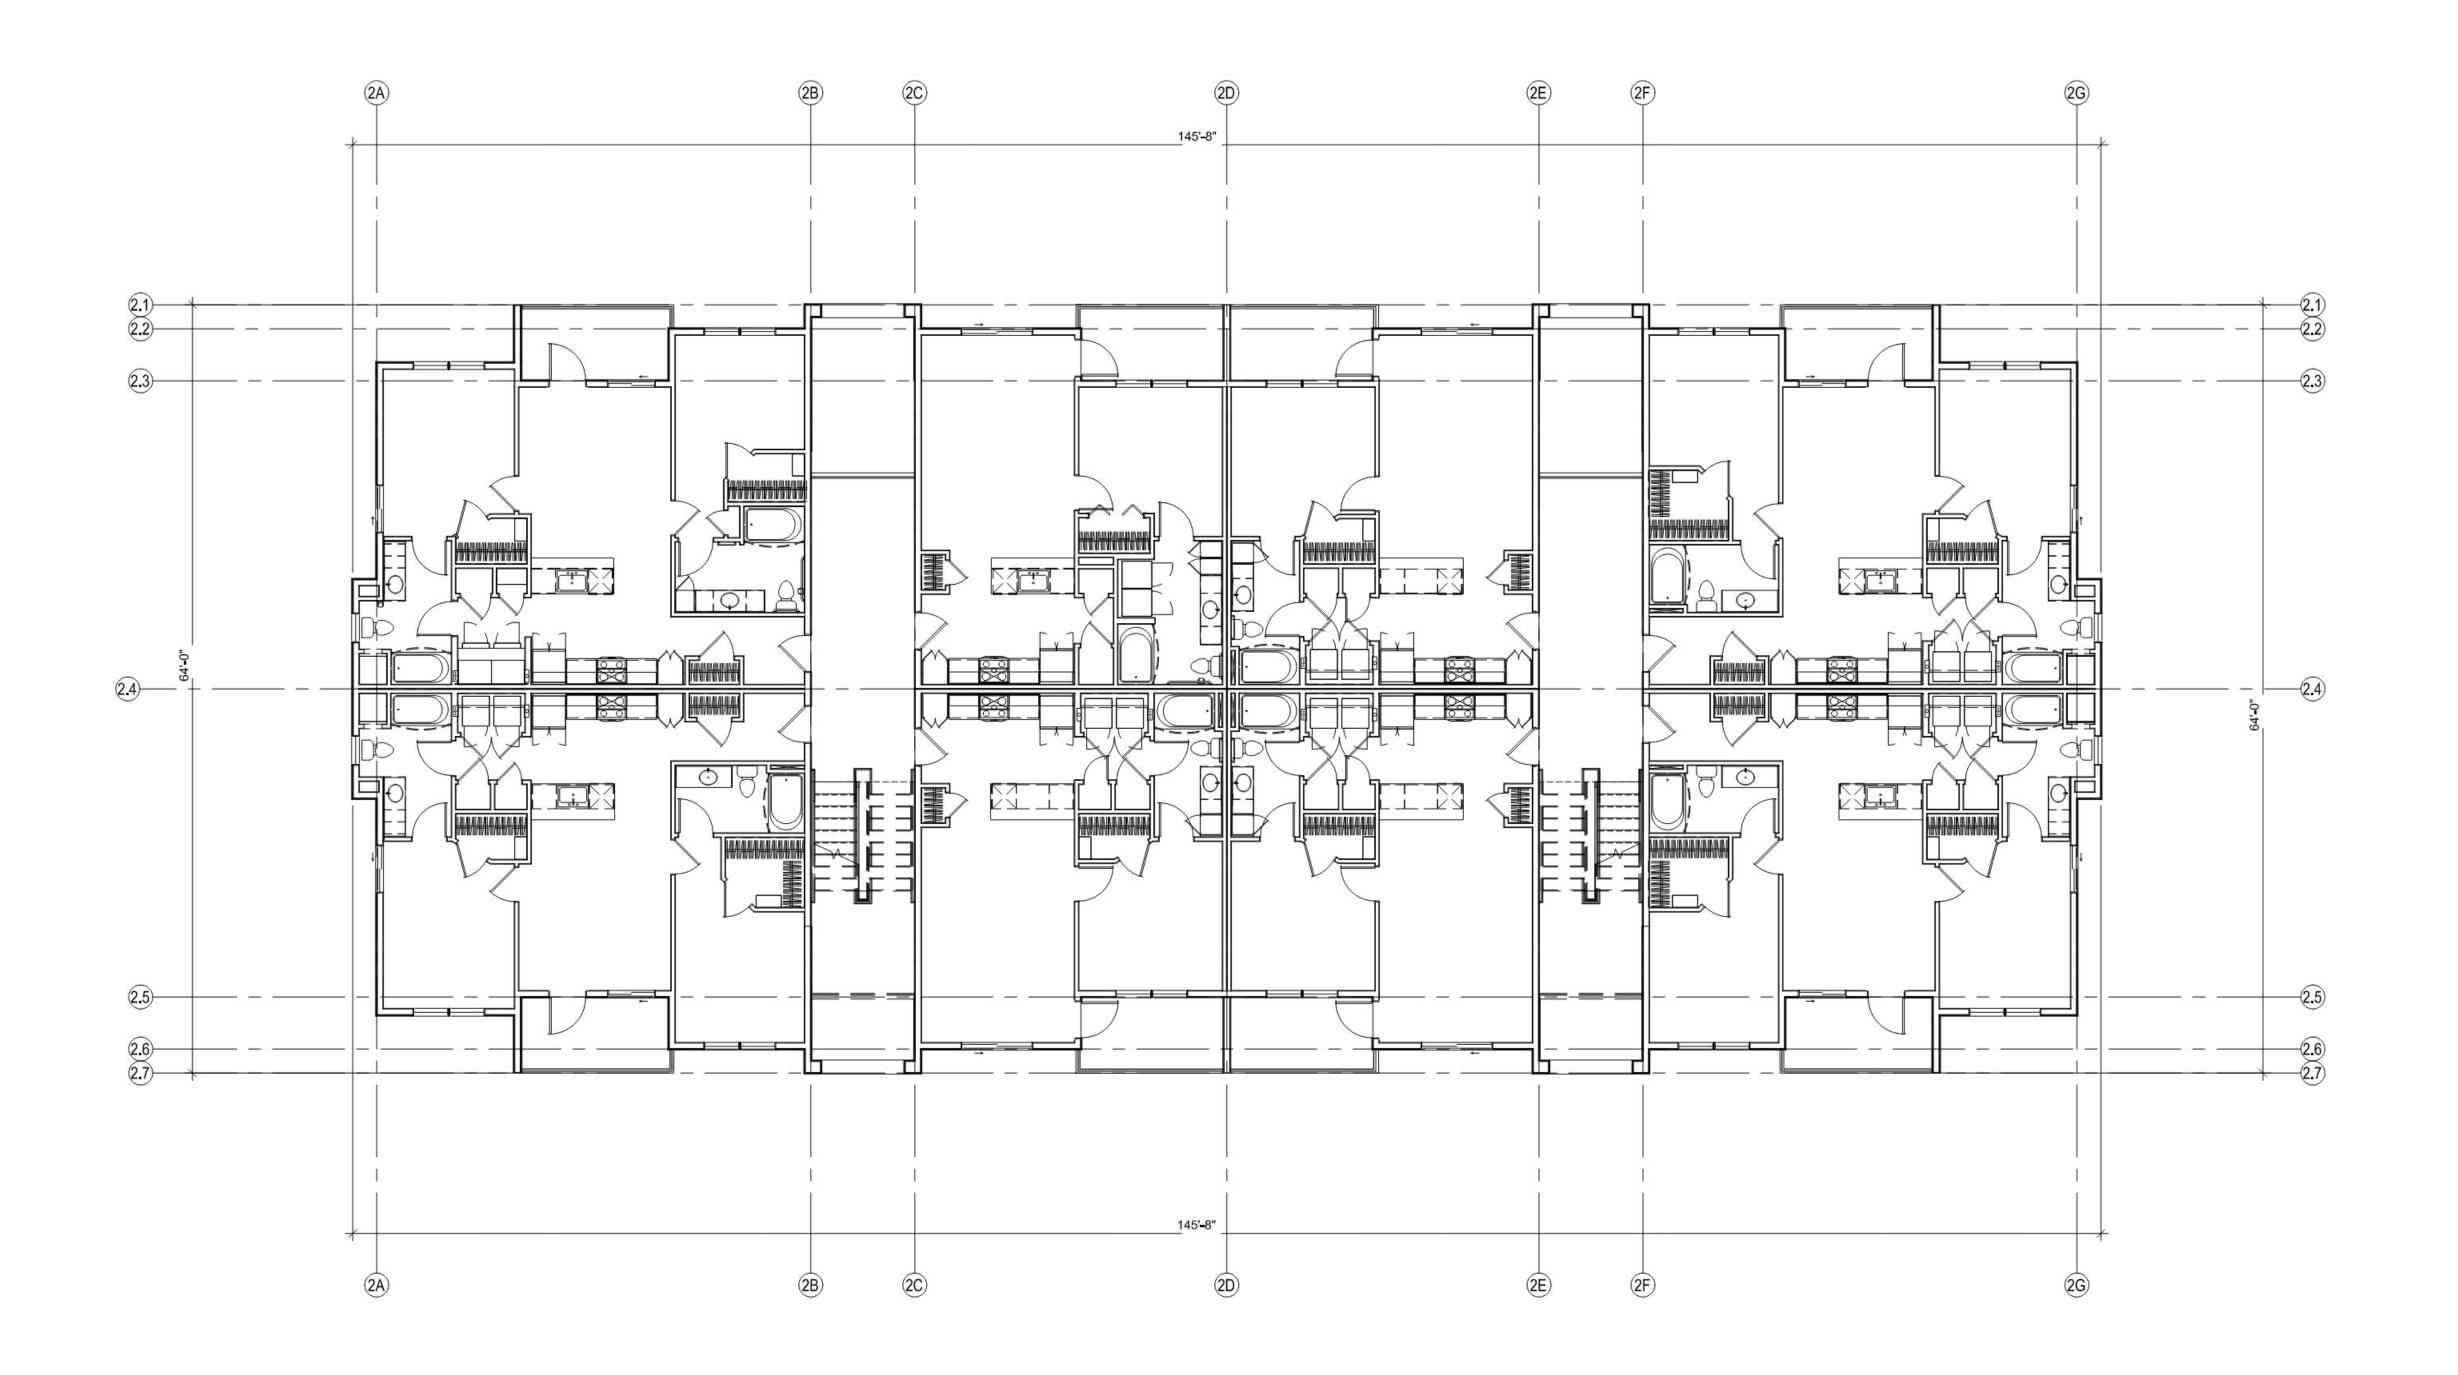



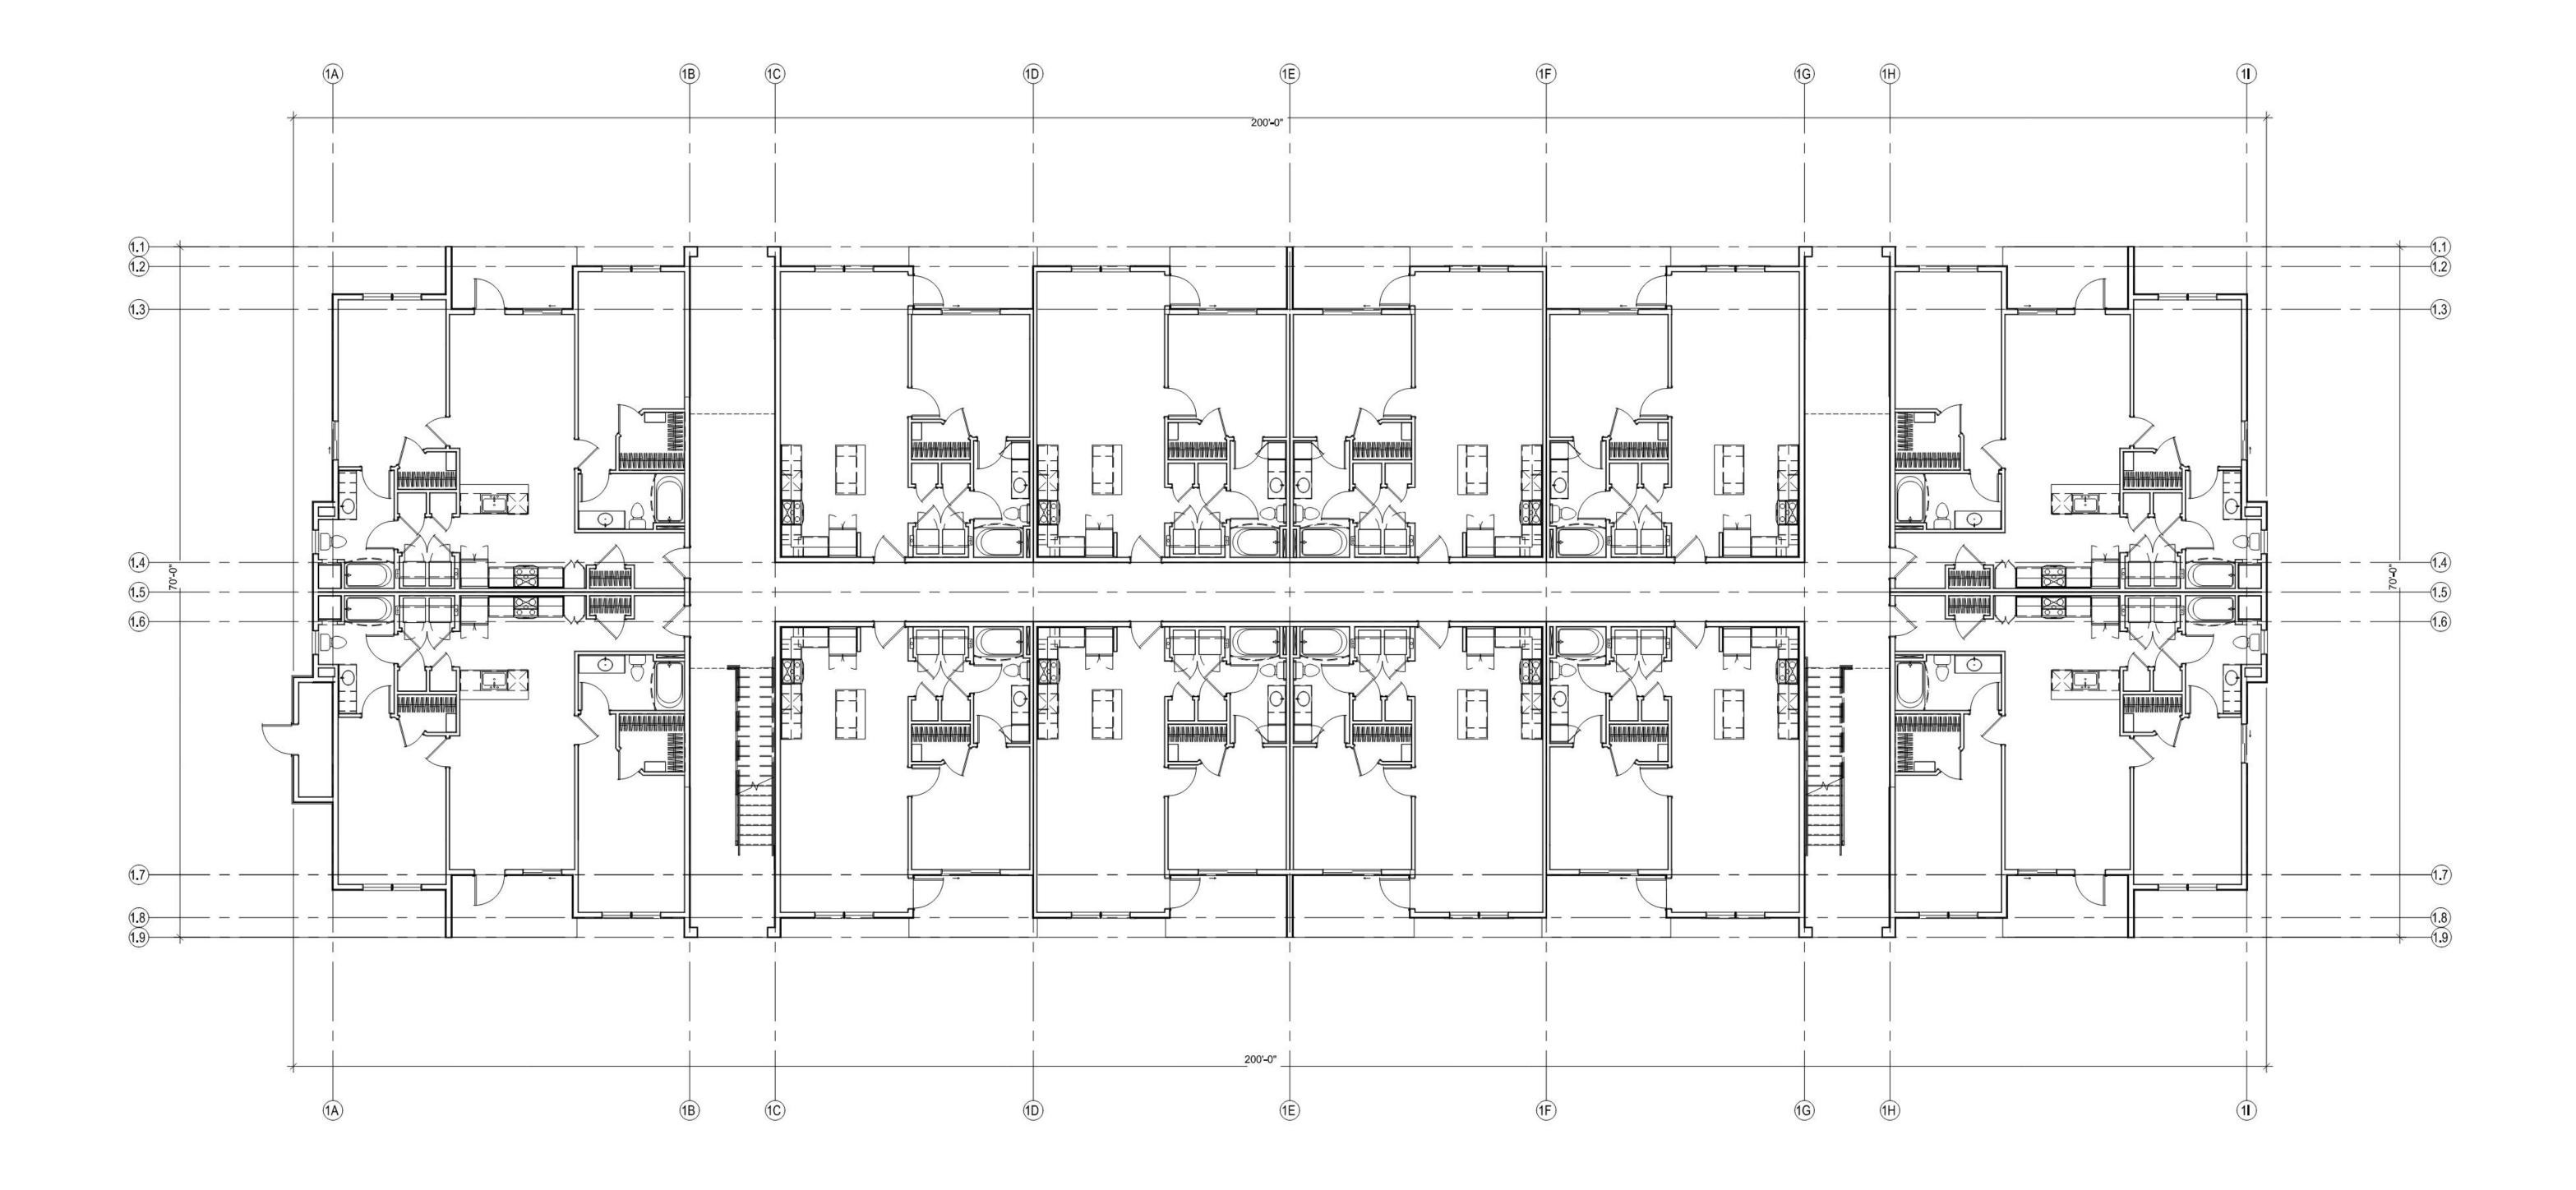

NSPJ BUILDING 2-1ST LEVEL FLOOR PLAN **DOUGLAS STATION** | LEE'S SUMMIT ARCHITECTS PA

