


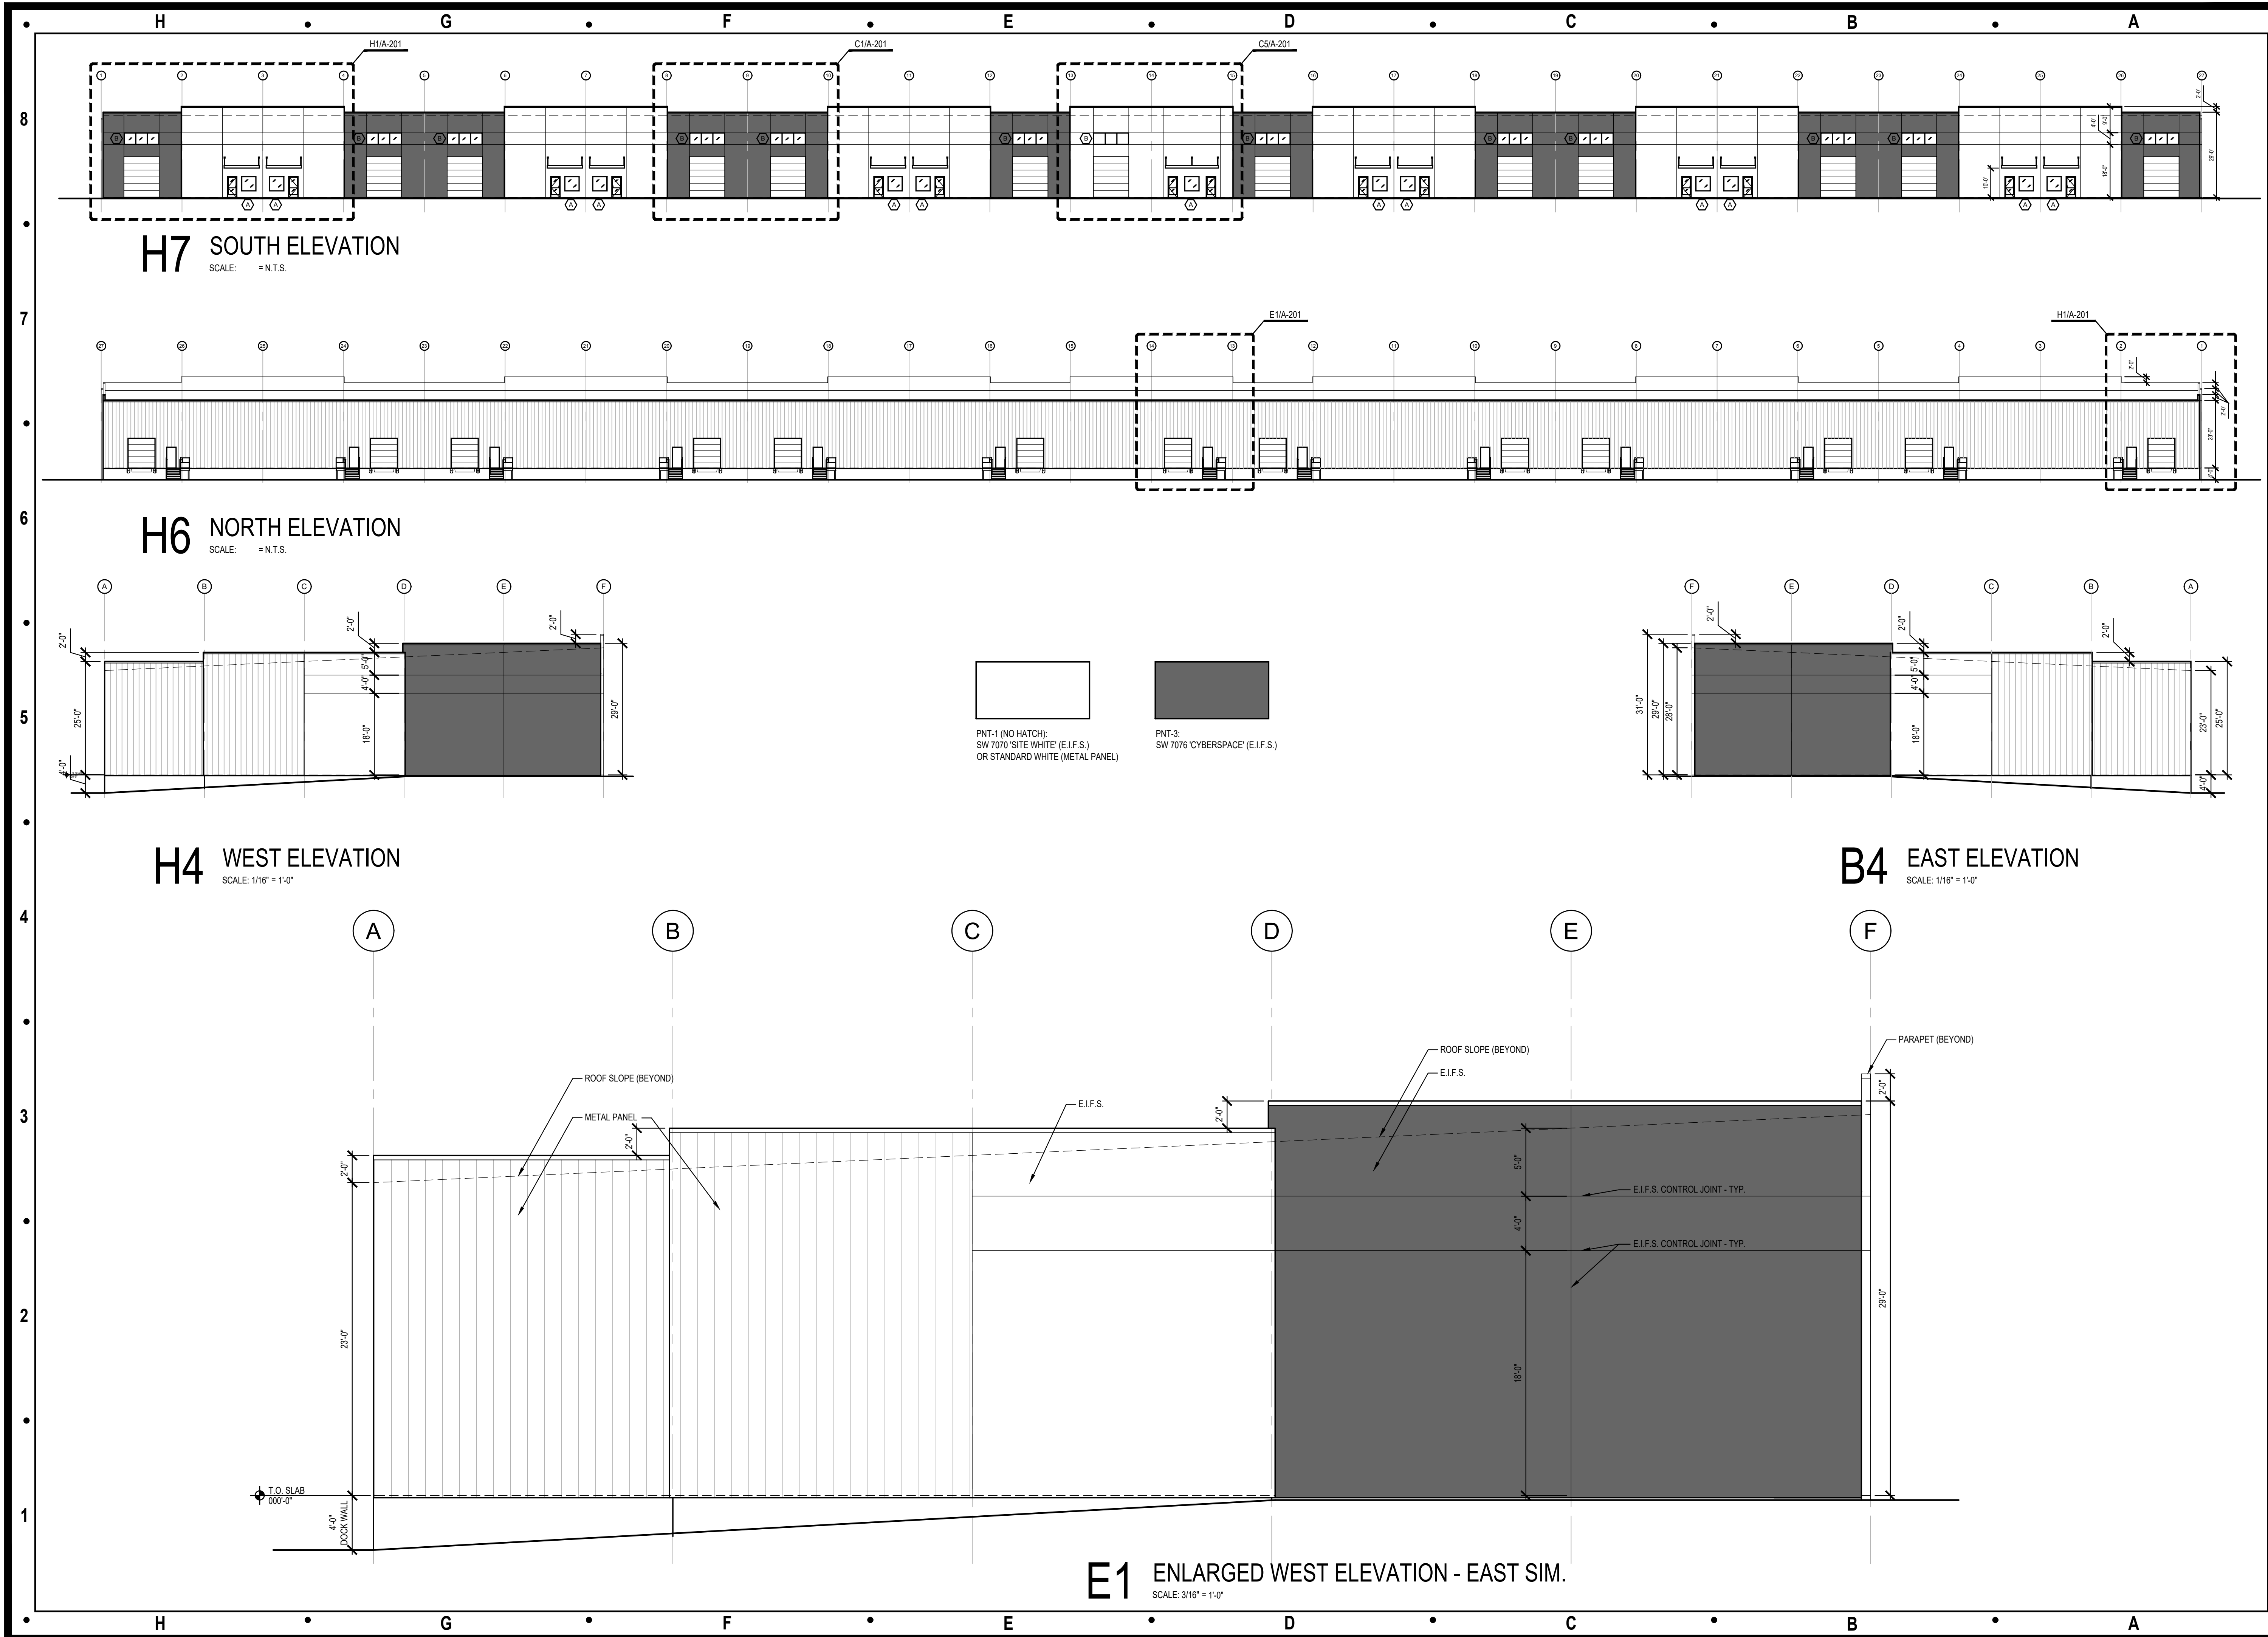

Architect:

MIDWEST ARCHITECTS
1120 NW Eagle Ridge Blvd.
Grain Valley, Missouri 64029
t: (816) 229-8115


Client:
Ward Development
1120 NW Eagle Ridge Blvd.
Grain Valley, Missouri 64029
t: (816) 229-8115

Consultants:
Civil Engineering:
Engineering Solutions
50 SE 30th Street
Lee's Summit, Missouri 64082
t: (816) 623-9888

Structural Engineering:
Structura Logica
18901 E. 299th Street
Harrisonville, MO 64701
t: (816) 872-4883

MEP Engineering:
JSC Engineers
1925 Central Street, Suite 201
Kansas City, MO 64108
t: (816) 272-5289

Revisions to technical submissions which are not made or approved by the licensee are prohibited.

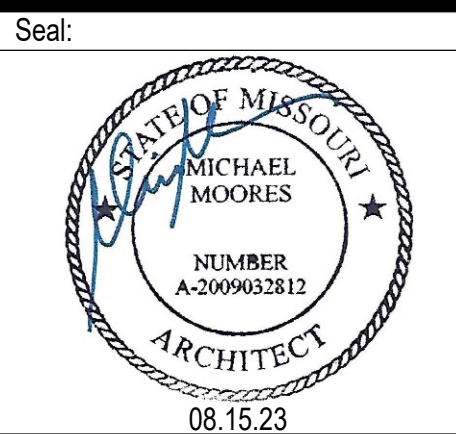

Michael Moore, MO Architect #2009932812
Project Number: 2307
Project Type: NEW CONSTRUCTION
Project Name and Address:

LAKEWOOD BUSINESS CENTER,
LOT 1
NE Maguire Blvd
Lee's Summit, Missouri 64064

Issue: Final Development Plan
Date: 08.15.23

Sheet Title:

EXTERIOR
ELEVATIONS

A-200



A-201