
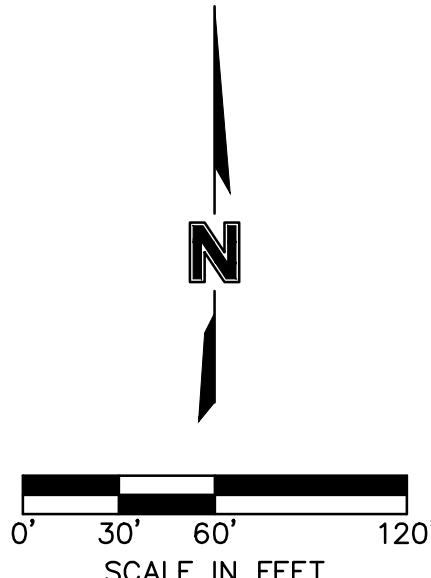


DWG: F:\2021\04001-04500\021-04054-a\40-design\AutoCAD\final plans\Sheets\GNVC\C_SIT03_A2104054.dwg
DATE: Aug 31, 2023 9:37am XREFS: C_PBASE-A2104054 C_XBASE-A2104054 C_PBLDG-A2104054

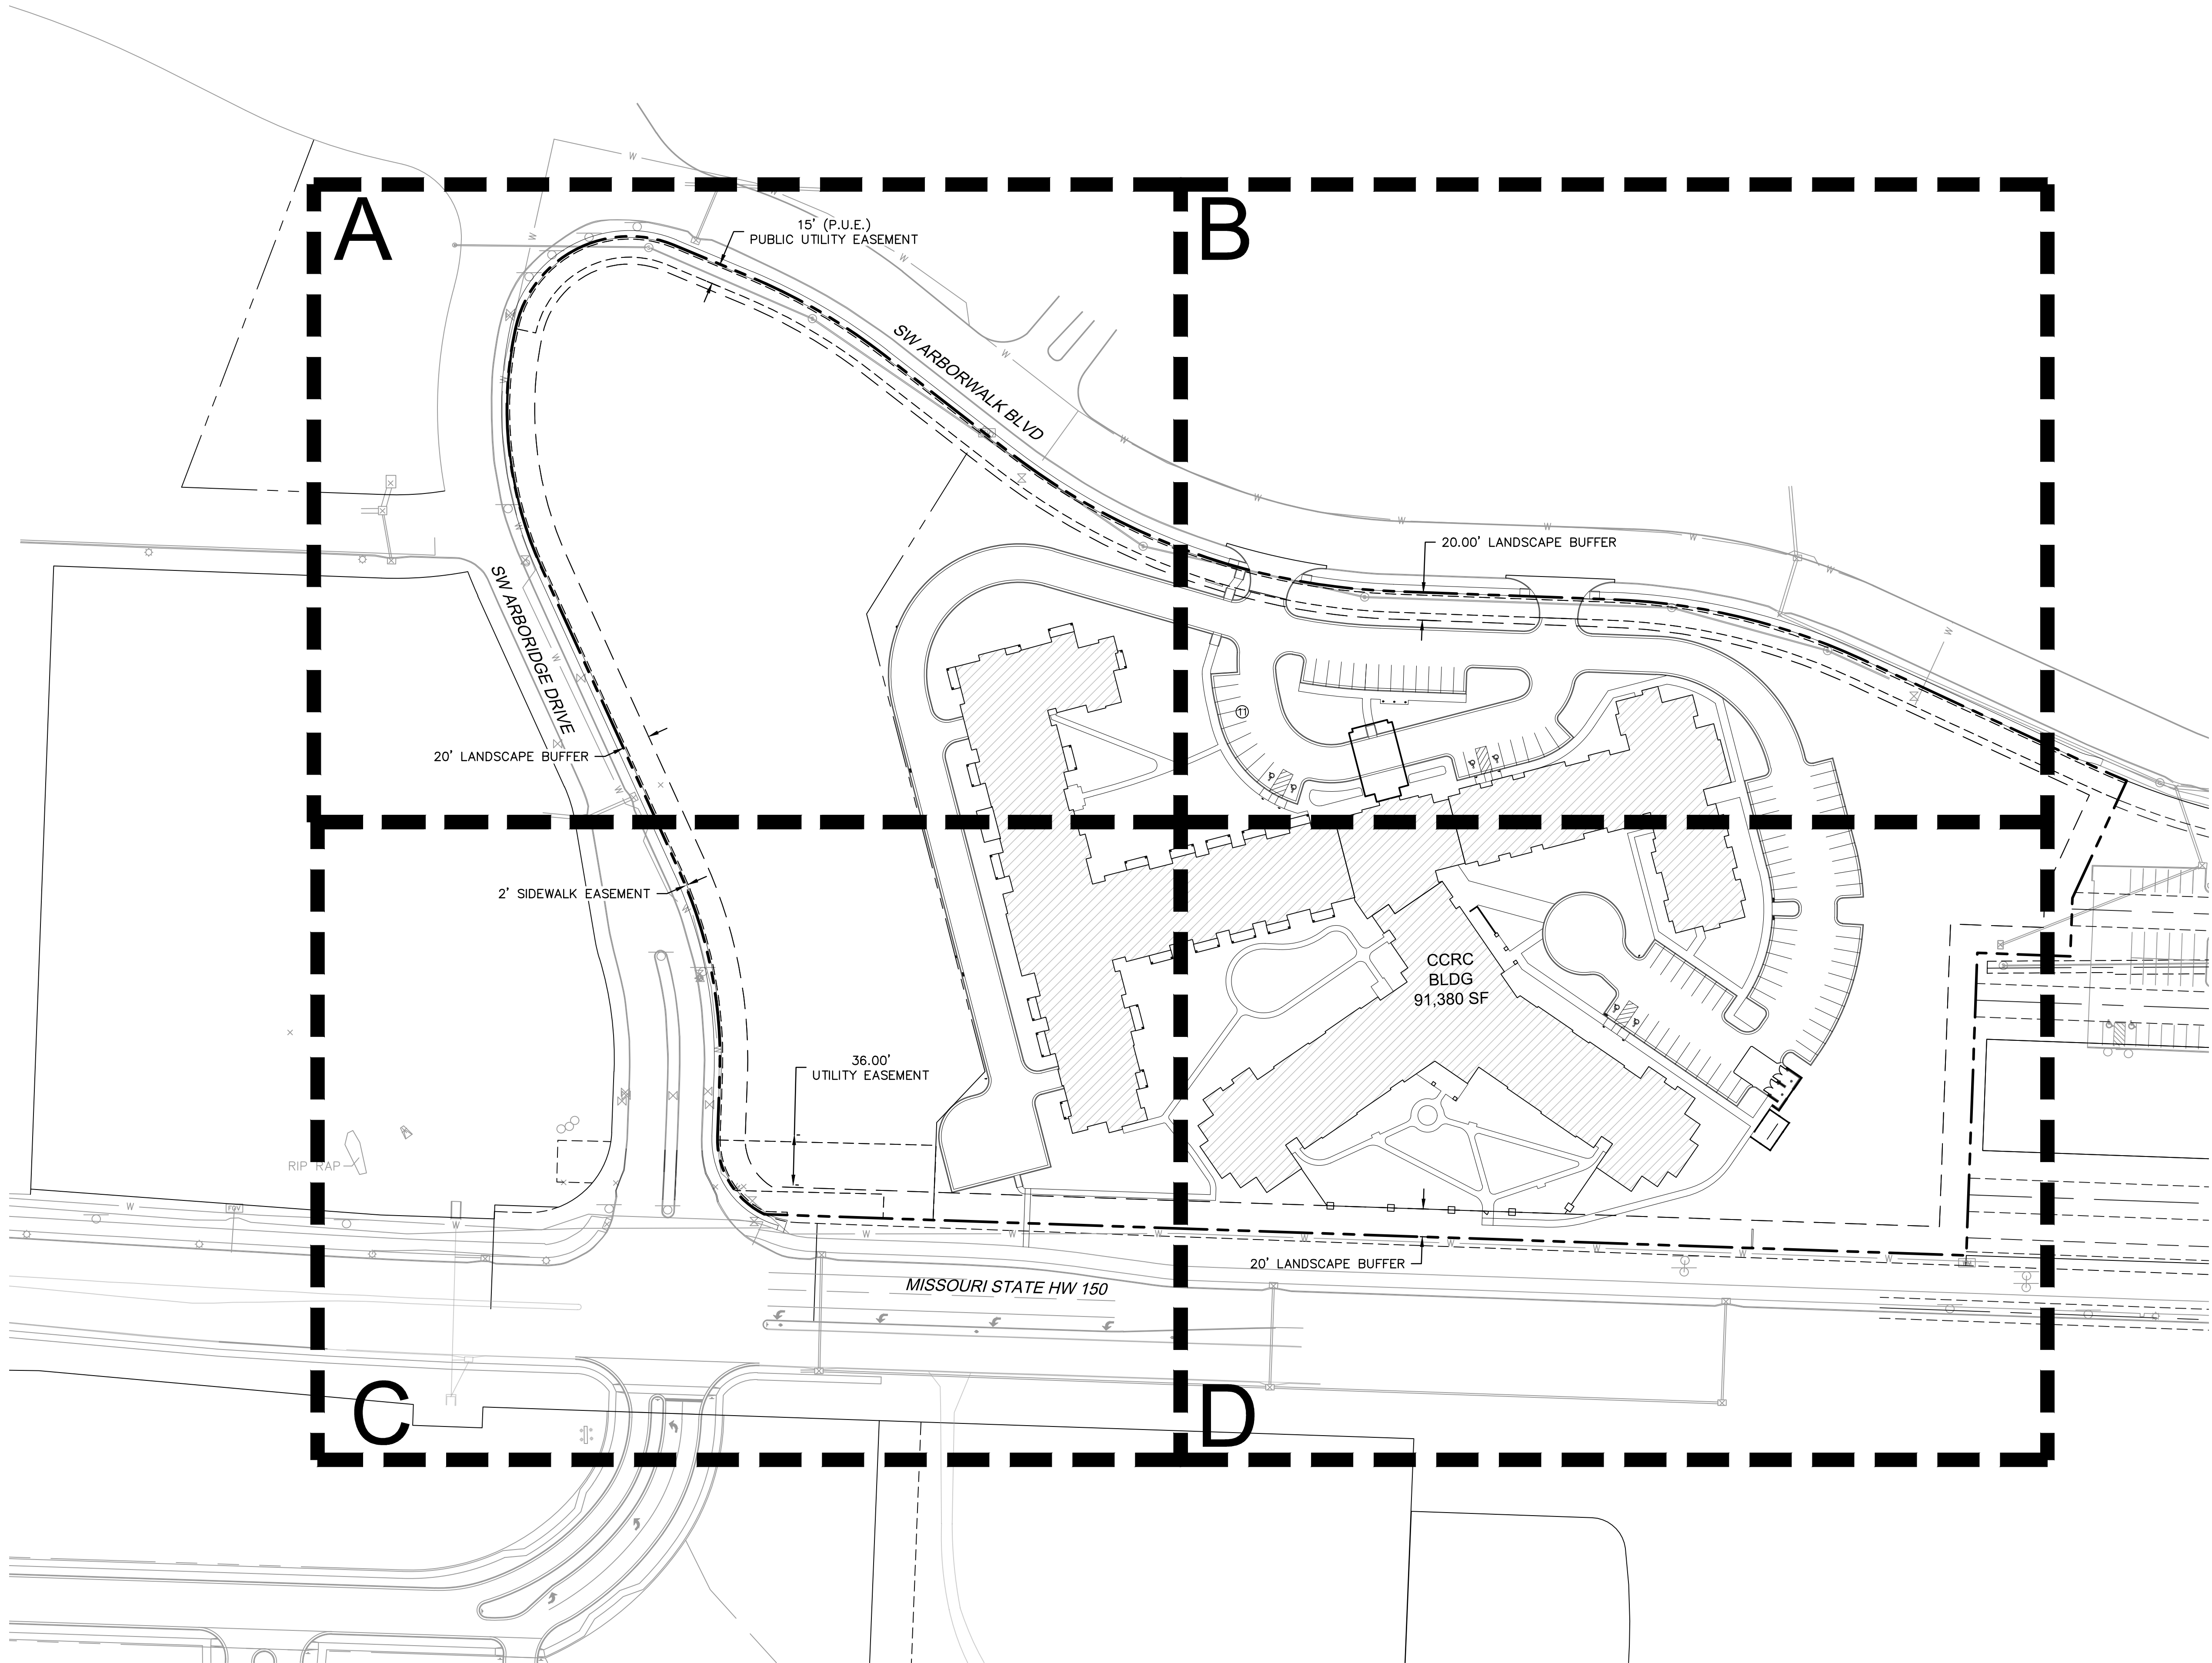

OVERALL DIMENSION PLAN

RAINTREE VILLAGE FINAL DEVELOPMENT PLAN

LEE'S SUMMIT, MO

2023

REV. NO.	DATE	REVISIONS DESCRIPTION	BY
1	10.10.2023	CITY COMMENTS	CSM
2	01.20.2023	CITY COMMENTS	
3	03.03.2023	CITY COMMENTS	
4	08.31.2023	SIDEWALK RELOCATION	

REVISIONS



osion

Olsson - Civil Engineering
Missouri Certificate of Authority #
1301 Burlington Street
North Kansas City, MO 64117

www.olsson.com