
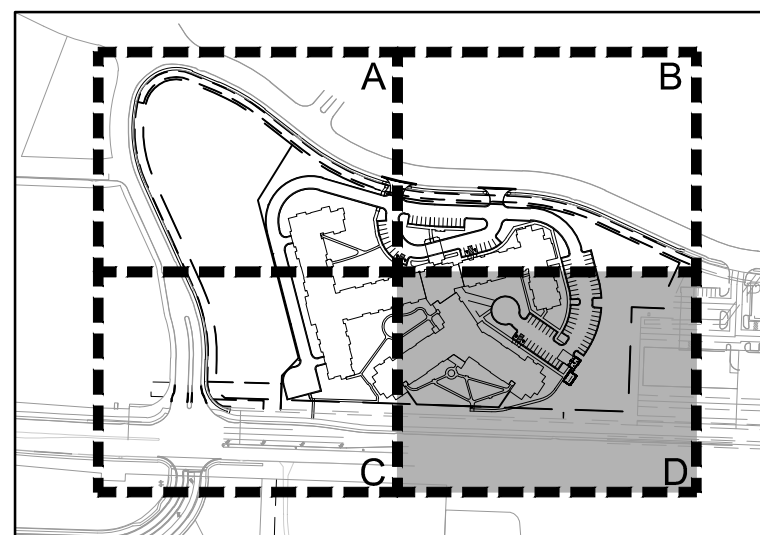
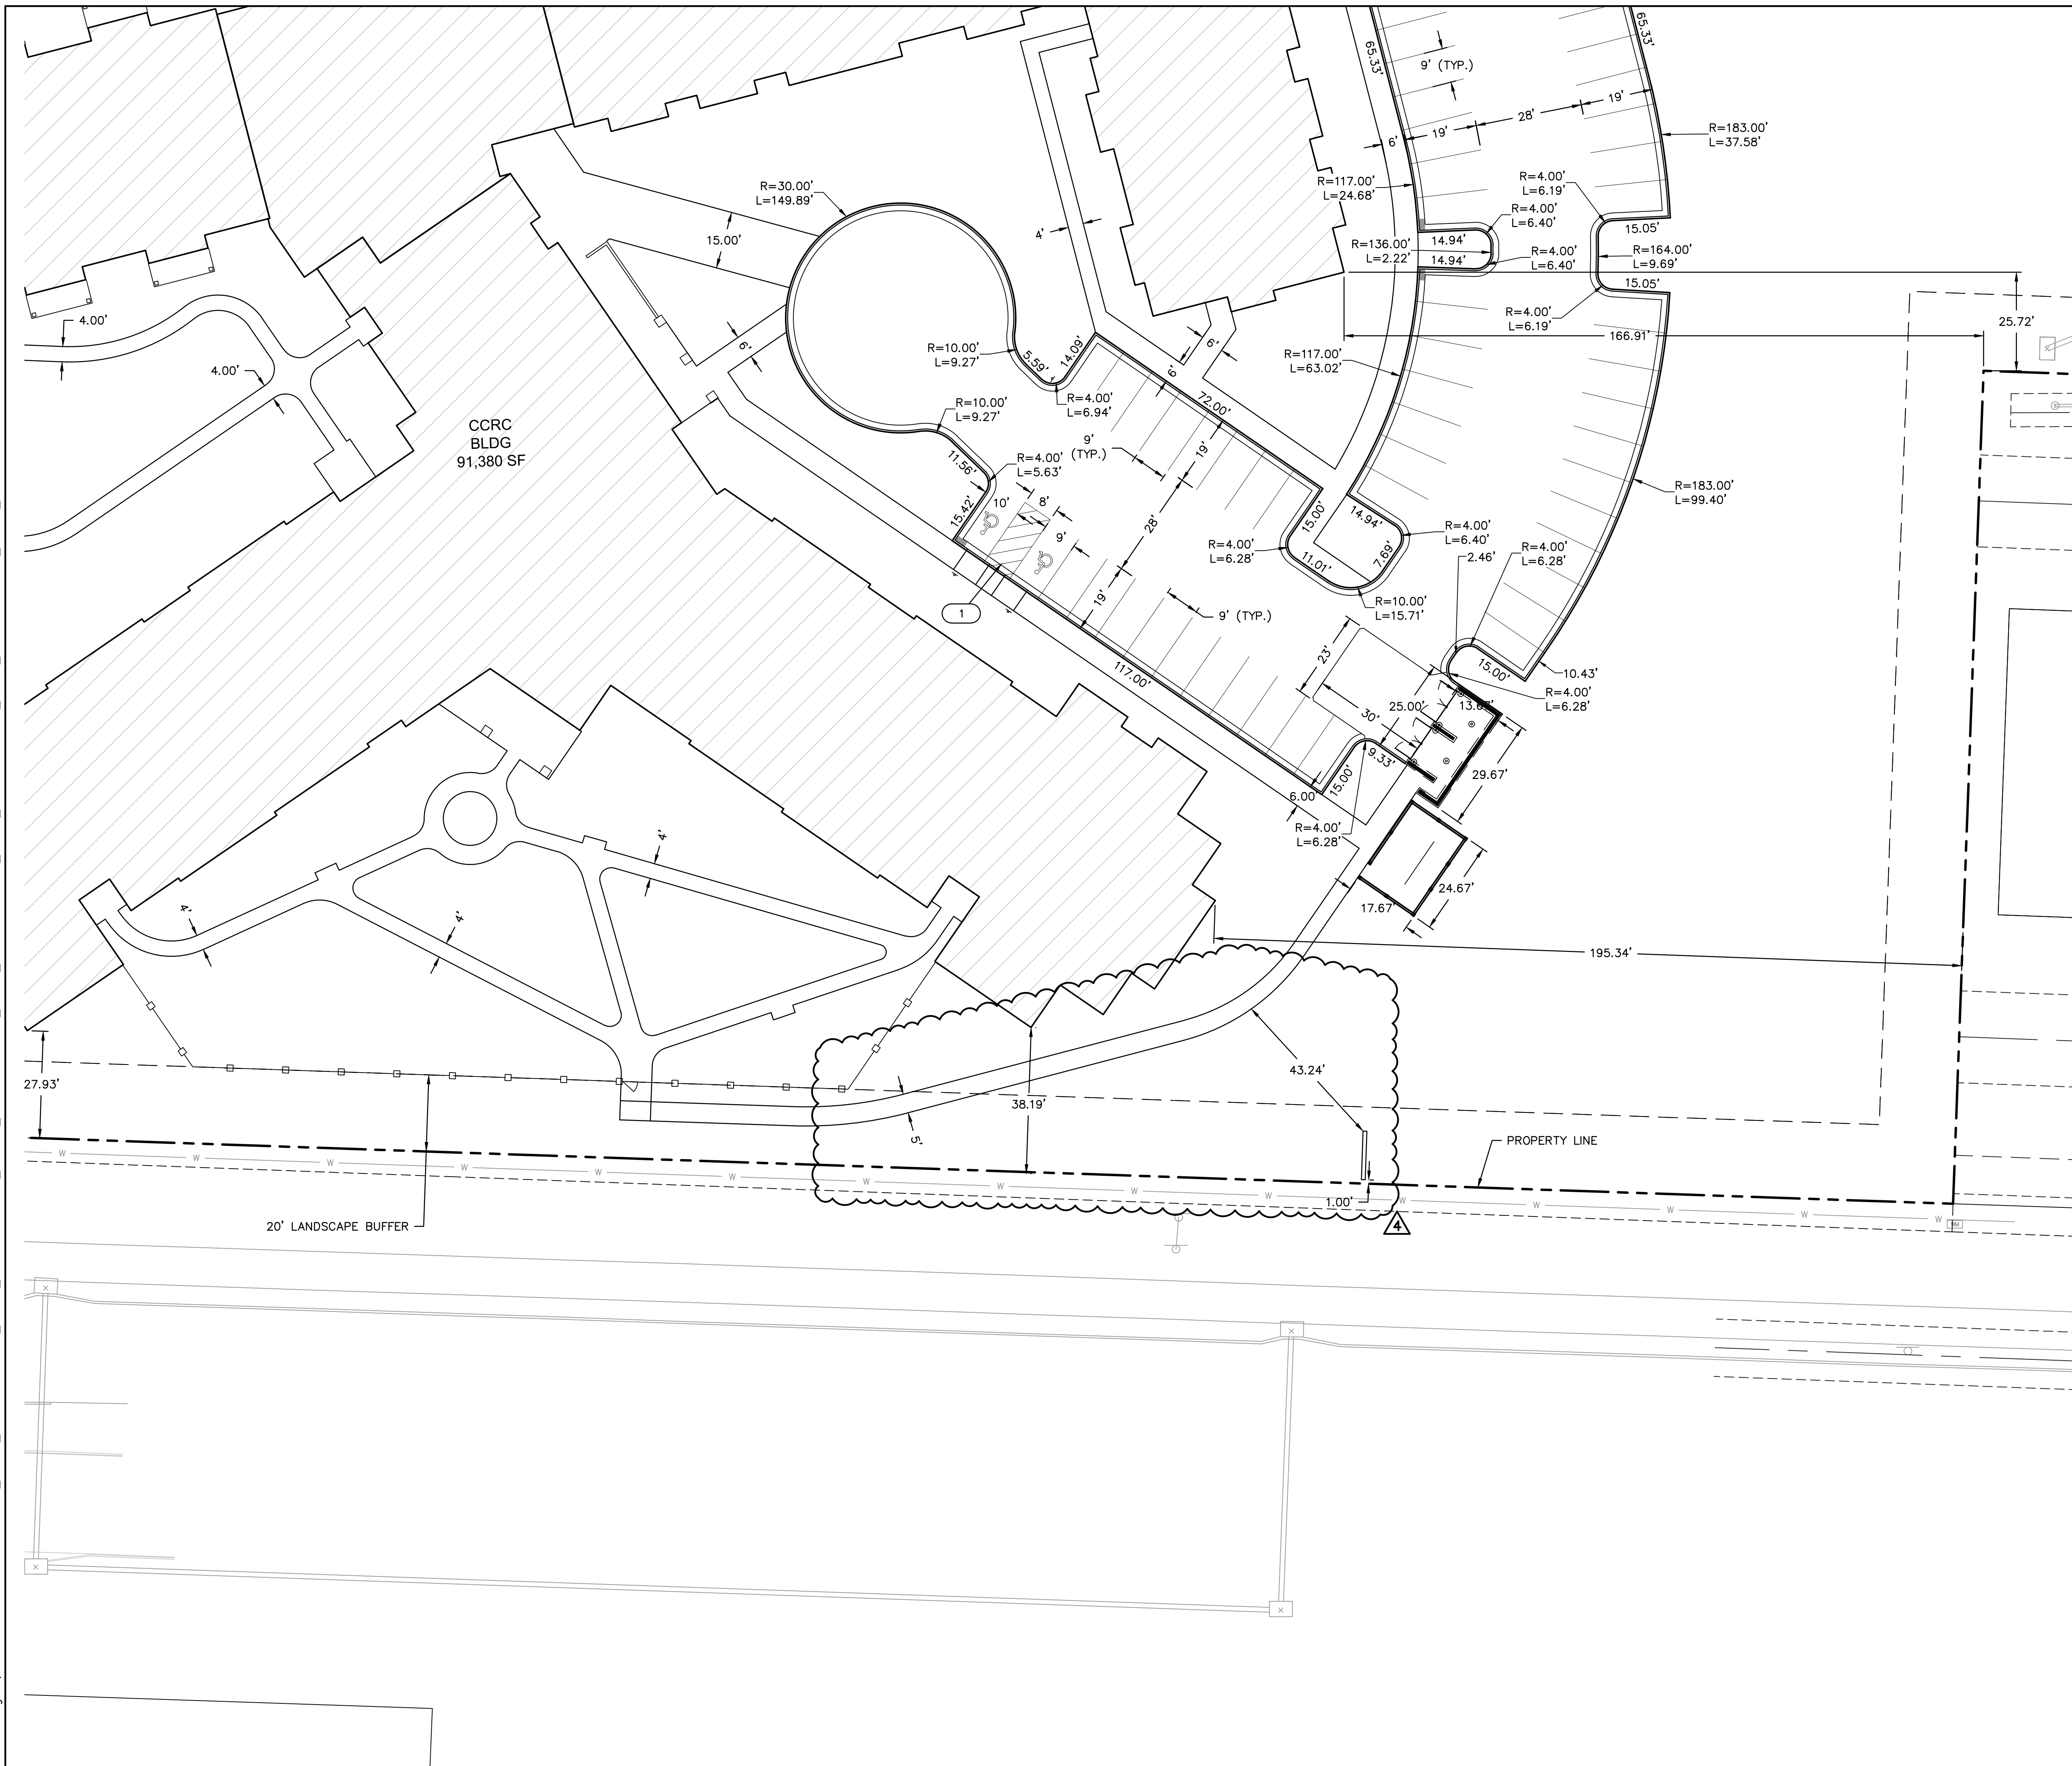


DWG: F:\2021\04001-04500\021-04054-a\40-design\AutoCAD\final plans\Sheets\GNC\GNC-ST02-A2104054.dwg	USER: cmyao
DATE: Aug 31, 2023 9:37am	C_PBDUC-A2104054
XREFS: C_PBASE-A2104054	C_PBLK-A2104054
	C_PPATT-A2104054
	C_PBN DY-A2104054

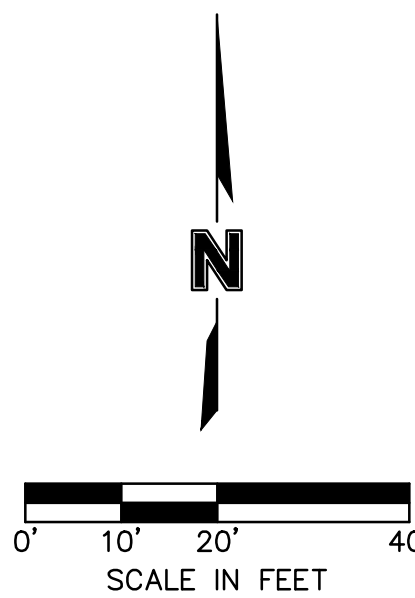

KEYNOTES (X)

1. SEE TYPICAL ADA PARKING SPACE LAYOUT
DETAIL ON SHEET C10.0 AND GRADING DETAILS
SHEET C4.5–C4.6 FOR ADA DIMENSION DETAILS

[illegible]